
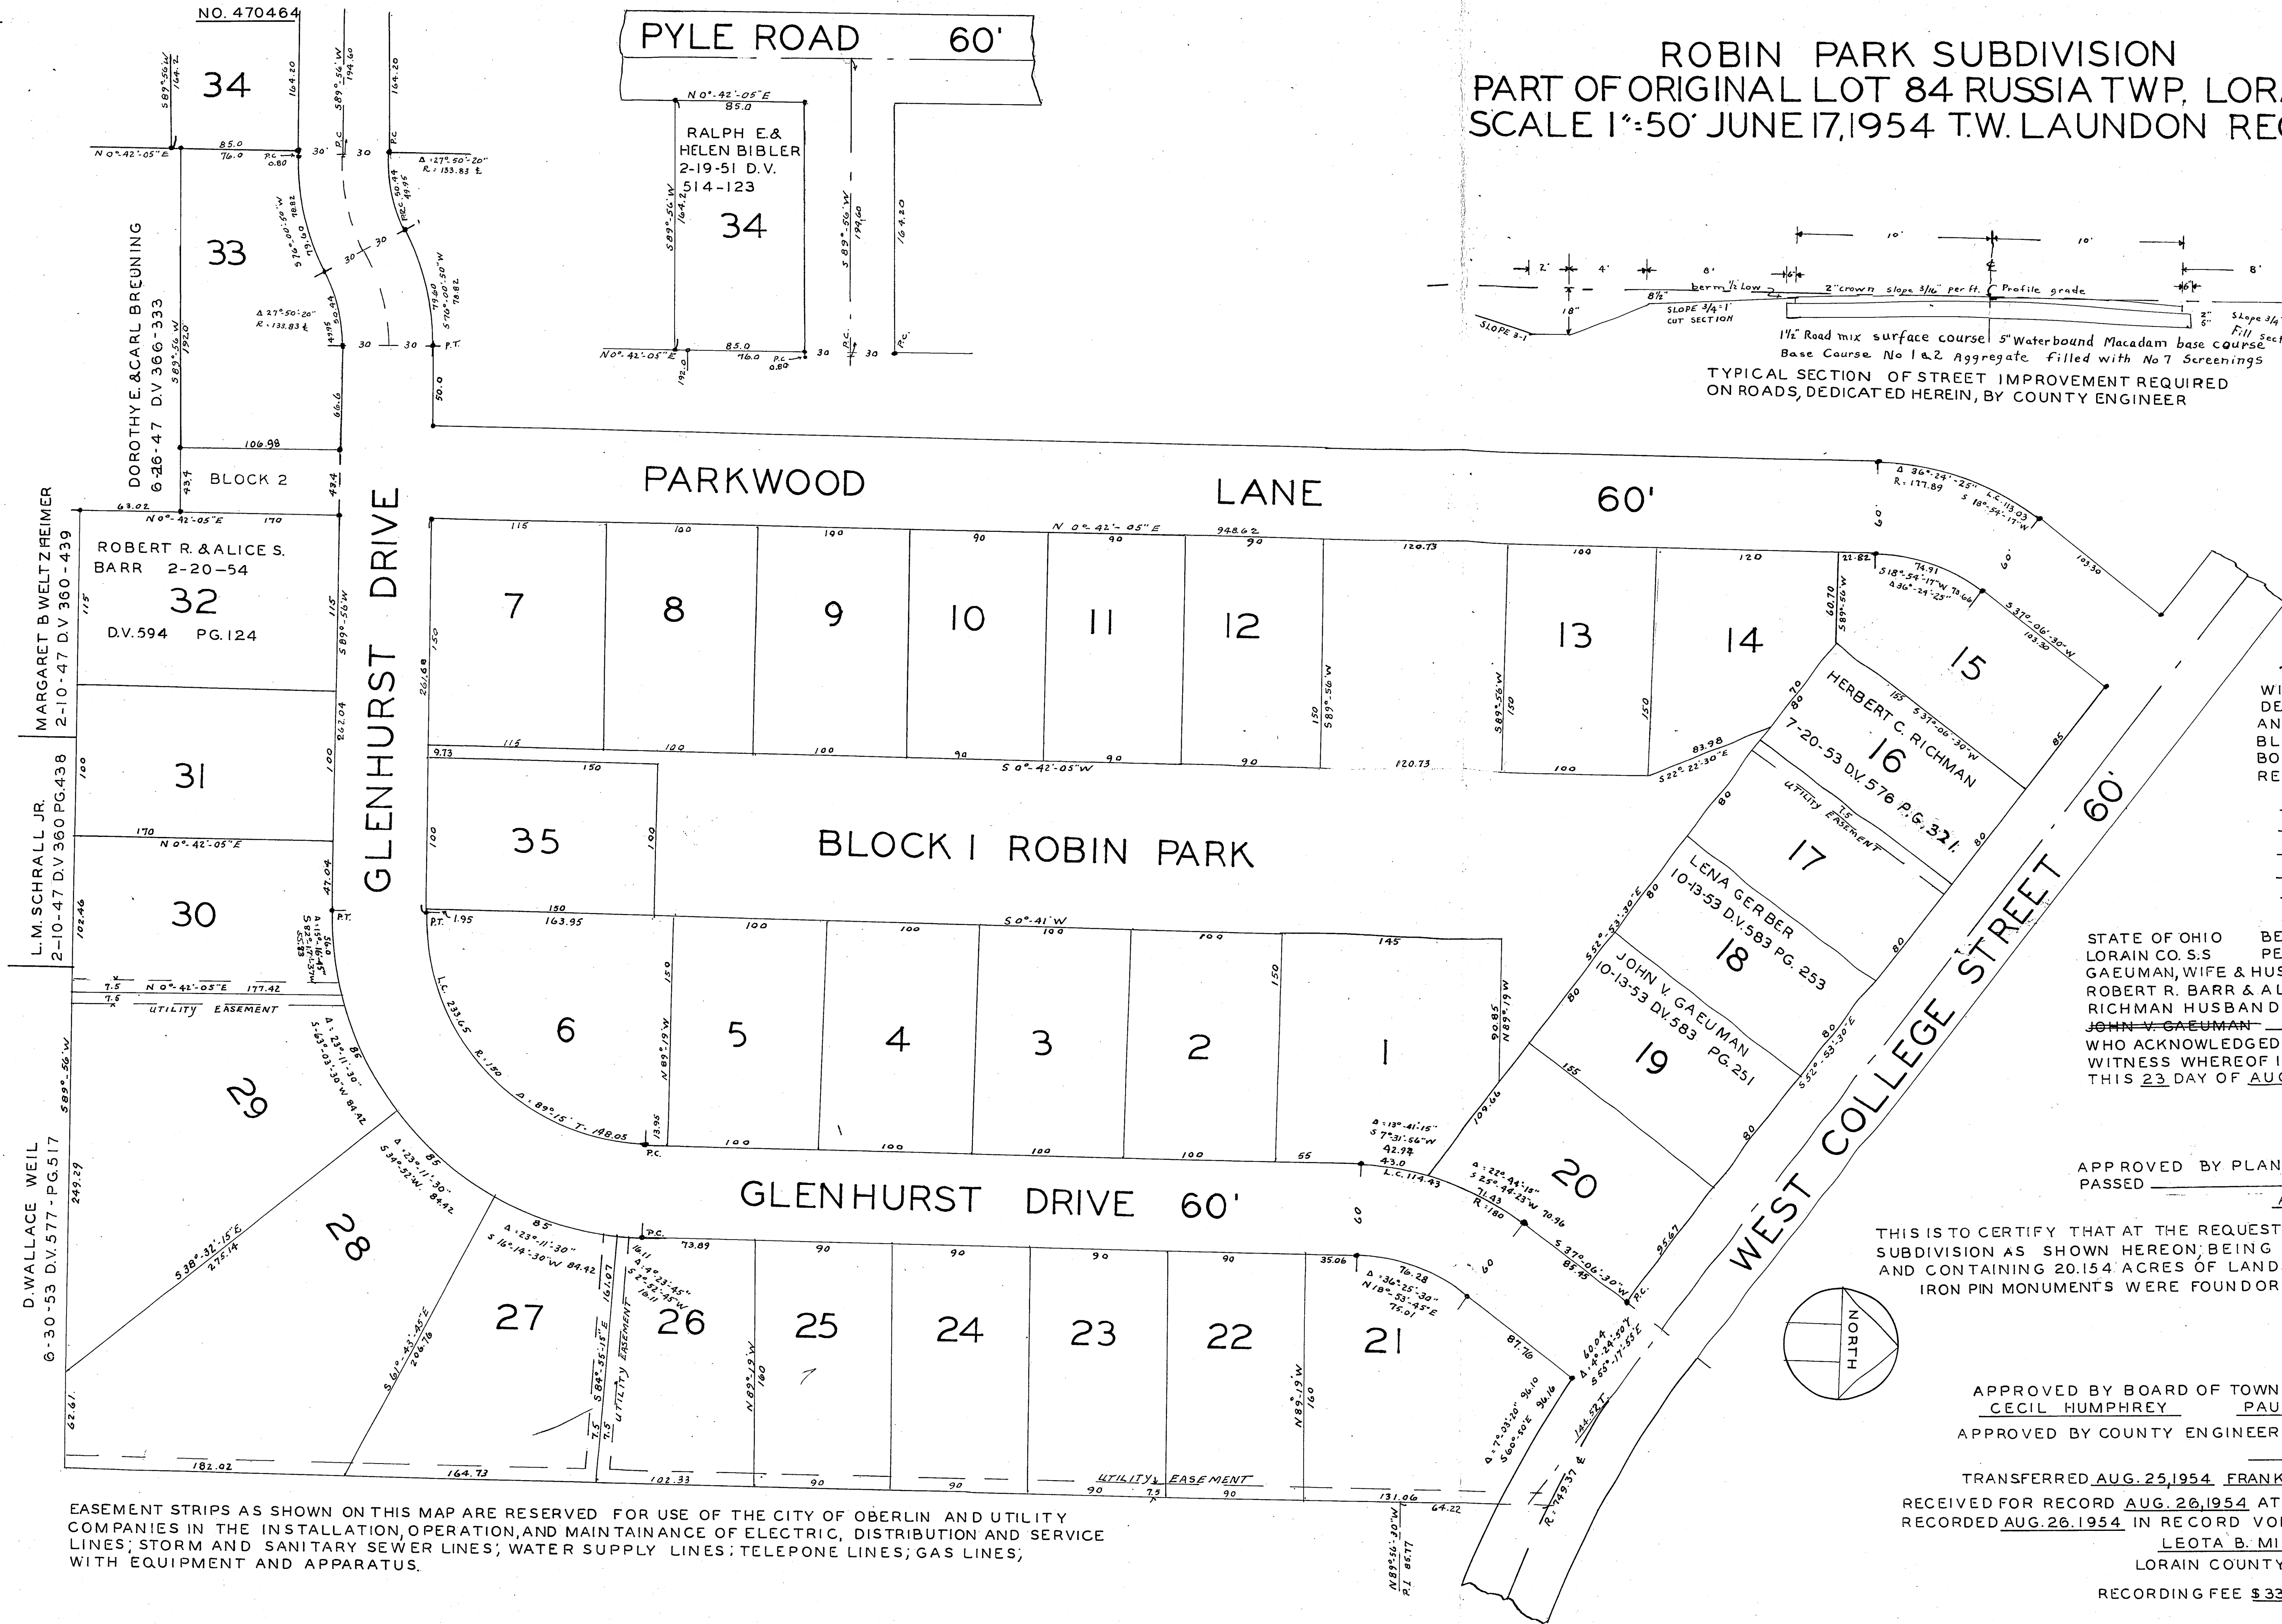


ROBIN PARK SUBDIVISION
 PART OF ORIGINAL LOT 84 RUSSIA TWP, LORAIN CO. OHIO
 SCALE 1"=50' JUNE 17, 1954 T.W. LAUNDON REGISTERED SURVEYOR

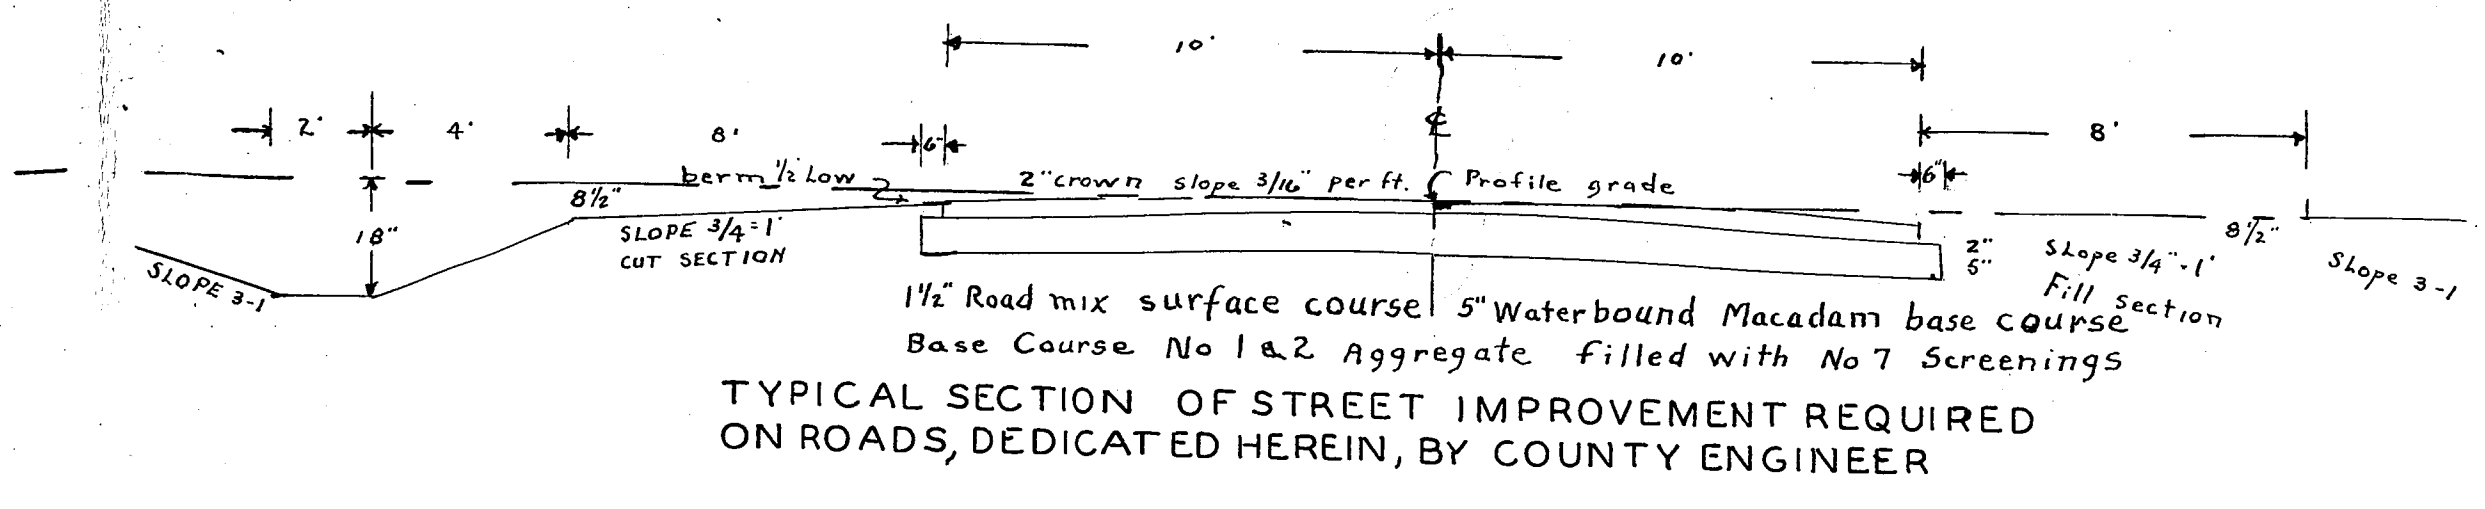

THIS IS TO CERTIFY THAT THE UNDERSIGNED, OWNERS OF LANDS CONTAINED WITHIN THIS PLAT DO HEREBY ACCEPT THE SAME TO BE CORRECT AND DEDICATE TO PUBLIC USE FOR STREET PURPOSES PARKWOOD LANE AND GLENHURST DRIVE. BLOCK 1 (ROBIN PARK) IS RESERVED FOR USE OF OWNERS OF LOTS BOUNDING UPON AND ADJACENT TO SAID PARK. BLOCK 2 IS RESERVED FOR FUTURE USE.

- | | |
|-----------------------------|-------------------------------|
| <u>W.F. GAEUMAN</u> | <u>HERBERT C. RICHMAN JR.</u> |
| <u>GENEVIEVE B. GAEUMAN</u> | <u>RALPH E. BIBLER</u> |
| <u>ALICE S. BARR</u> | <u>HELEN I. BIBLER</u> |
| <u>ROBERT R. BARR</u> | |
| <u>LENA GERBER</u> | |
| <u>BETTE D. RICHMAN</u> | |

STATE OF OHIO BEFORE ME A NOTARY PUBLIC IN AND FOR SAID COUNTY AND STATE LORAIN CO. S.S. PERSONALLY APPEARED GENEVIEVE B. GAEUMAN AND WILLIAM F. GAEUMAN, WIFE & HUSBAND; RALPH E. BIBLER & HELEN I. BIBLER, HUSBAND & WIFE; ROBERT R. BARR & ALICE S. BARR, HUSBAND & WIFE; HERBERT C. RICHMAN, BETTE D. RICHMAN HUSBAND & WIFE; LENA GERBER, JOHN V. GAEUMAN WHO ACKNOWLEDGED THE SIGNING OF THIS PLAT TO BE THEIR FREE ACT AND DEED. IN WITNESS WHEREOF I HAVE HEREUNTO SET MY HAND AND OFFICIAL SEAL AT OBERLIN OHIO THIS 23 DAY OF AUGUST 1954.

GROVER L. SEVERS
 NOTARY PUBLIC

SEAL
 NOTARY

APPROVED BY PLANNING COMMISSION OF CITY OF OBERLIN, OHIO BY RESOLUTION NO. _____ PASSED AUGUST 9, 1954 ANDREW STOFAN CHAIRMAN

THIS IS TO CERTIFY THAT AT THE REQUEST OF THE OWNERS, I HAVE SURVEYED AND PLATTED ROBIN PARK SUBDIVISION AS SHOWN HEREON, BEING A PART OF ORIGINAL LOT 84 RUSSIA TOWNSHIP LORAIN CO. OHIO, AND CONTAINING 20.154 ACRES OF LAND. MEASUREMENTS ARE SHOWN IN FEET AND DECIMALS THEREOF. IRON PIN MONUMENTS WERE FOUND OR SET ALL POINTS INDICATED THUS.

T.W. LAUNDON
 REGISTERED SURVEYOR 689

SEAL
 SURVEYOR

APPROVED BY BOARD OF TOWNSHIP TRUSTEES OF RUSSIA TOWNSHIP, LORAIN CO. OHIO. CECIL HUMPHREY PAUL COURT
 APPROVED BY COUNTY ENGINEER OF LORAIN CO. OHIO _____

TRANSFERRED AUG. 25, 1954 FRANK AYRES AUDITOR
 RECEIVED FOR RECORD AUG. 26, 1954 AT 8:00 AM
 RECORDED AUG. 26, 1954 IN RECORD VOL. 17 PAGE 4
LEOTA B. MITCHELL
 LORAIN COUNTY RECORDER M.C.
 RECORDING FEE \$33.40

Restrictions: See Vol. 606 Pg. 510.

EASEMENT STRIPS AS SHOWN ON THIS MAP ARE RESERVED FOR USE OF THE CITY OF OBERLIN AND UTILITY COMPANIES IN THE INSTALLATION, OPERATION, AND MAINTAINANCE OF ELECTRIC, DISTRIBUTION AND SERVICE LINES; STORM AND SANITARY SEWER LINES; WATER SUPPLY LINES; TELEPHONE LINES; GAS LINES; WITH EQUIPMENT AND APPARATUS.