


THE SOUTH HILLS LAND CO'S.
CLEARBROOKE ACRES

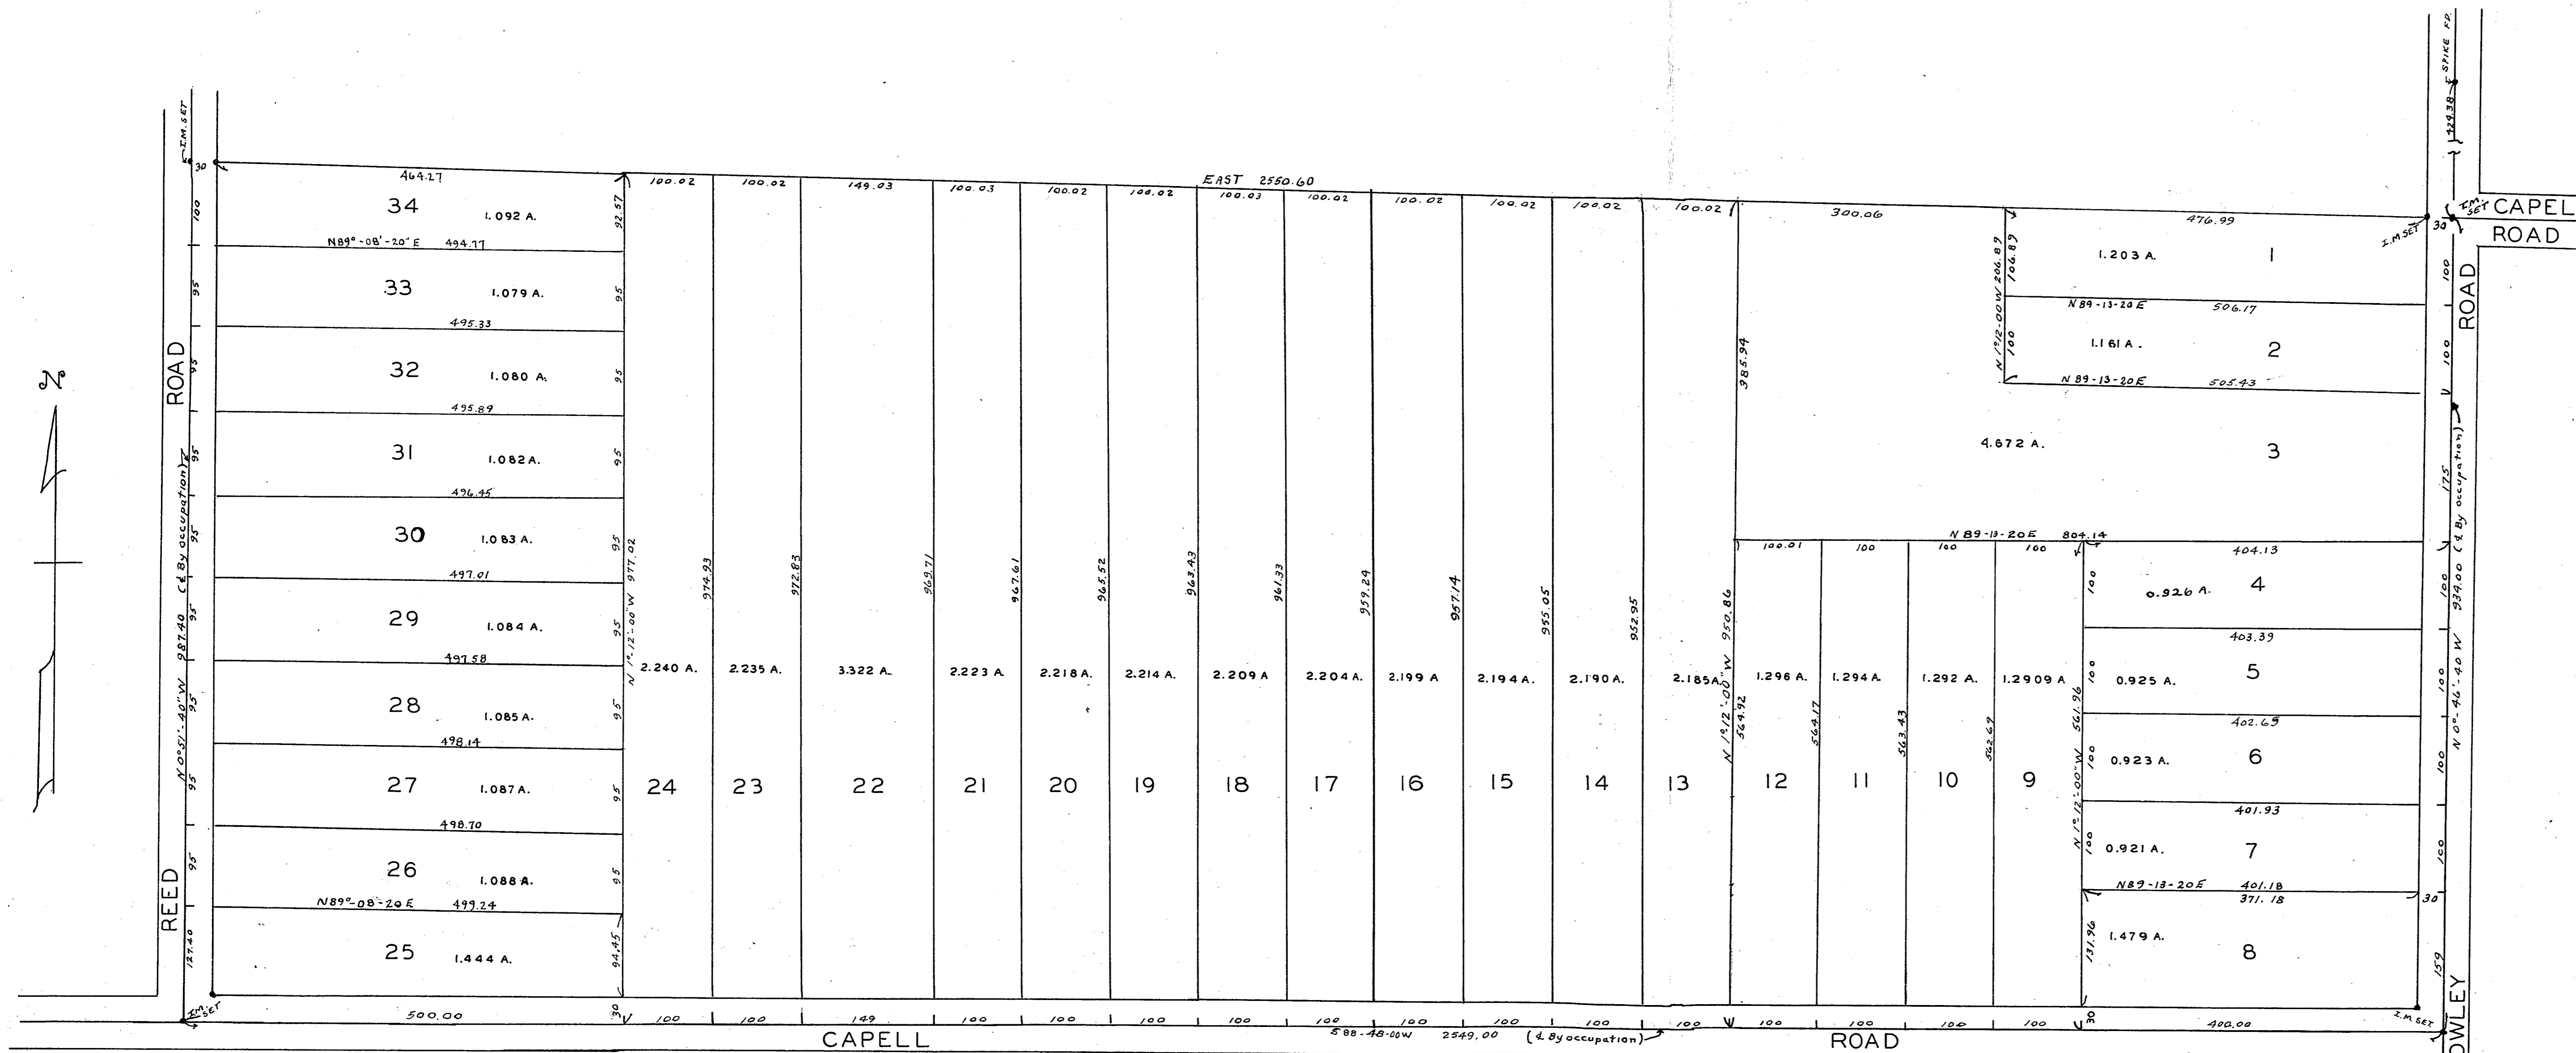

THIS PLAT APPROVED FOR RECORD BY MOTION OF THE BOARD OF COUNTY COMMISSIONERS OF LORAIN COUNTY OHIO THIS 23 DAY OF AUG. 1954

O. G. DUNN
J. NORMAN THOMPSON
J. POWELL JONES

THIS PLAT APPROVED FOR RECORD BY MOTION OF THE PLANNING COMMISSION OF EATON TOWNSHIP LORAIN COUNTY THIS ___ DAY OF ___ 1954.

CHAIRMAN

SECRETARY

THIS PLAT APPROVED FOR RECORD BY MOTION OF THE TRUSTEES OF EATON TOWNSHIP, LORAIN COUNTY OHIO, THIS 17TH DAY OF AUGUST 1954

ROBERT J. GRILLS
FORD HILL
CLARENCE S. BRUSH

TRANSFERRED AUG. 27, 1954 FRANK AYRES AUDITOR

RECEIVED FOR RECORD SEPT. 7, 1954 AT 1:30 P.M.
RECORDED SEPT. 7, 1954 IN RECORD VOL. 17 PAGE 7
LEOTA B. MITCHELL

LORAIN COUNTY RECORDER
M.C.
RECORDING FEE \$22.35

SITUATED IN THE COUNTY OF LORAIN AND STATE OF OHIO, AND KNOWN AS BEING A PART OF ORIGINAL EATON TOWNSHIP LOT NO. 18 CONTAINS 56.219 ACRES. MONUMENTS WERE FOUND OR SET AT ALL POINTS INDICATED. DISTANCES ARE GIVEN IN FEET AND DECIMAL PARTS THEREOF, AND ARE TO THE CENTER LINES OF ROADS UNLESS OTHERWISE INDICATED. ALL OF WHICH I CERTIFY TO BE CORRECT.

IRVING L. DEAN SURVEYOR
IRVING L. DEAN REG. NO. 1681

SEAL
SURVEYOR

THE SOUTH HILLS LAND CO., OWNER OF THE LAND SHOWN HEREON, DO HEREBY ACCEPT THE SUBDIVISION OF THE SAME, IT HAVING BEEN MADE AT THE REQUEST OF THE COMPANY.

ARLO G. GRABER PRESIDENT
ALTA BARBER SECRETARY

STATE OF OHIO }
COUNTY OF CUYAHOGA } SS

BEFORE ME, A NOTARY PUBLIC, IN AND FOR SAID COUNTY AND STATE PERSONALLY APPEARED THE WITHIN NAMED ARLO G. GRABER AND ALTA BARBER PRESIDENT AND SECRETARY RESPECTIVELY OF THE SOUTH HILLS LAND CO. WHO ACKNOWLEDGED THE SIGNING OF THE FOREGOING INSTRUMENT AS THEIR FREE ACT AND DEED AND THE FREE ACT AND DEED OF SAID COMPANY.

IN WITNESS WHEREOF I HEREUNTO SET MY HAND AND OFFICIAL SEAL AT LAKEWOOD, OHIO, THIS 20TH DAY OF JULY 1954.

JAMES L. WILSON NOTARY PUBLIC
MY COMMISSION EXPIRES OCT. 9 - 1954

NOTARY
SEAL