


MAROY ALLOTMENT NO. 2.
 O.L. 13 AMHERST TWP NOW IN SOUTH AMHERST VILL.
 LORAIN COUNTY, OHIO
 C.T. BIGGS REG. SURVEYOR
 JUNE 18, 1954 SCALE 1" = 60'

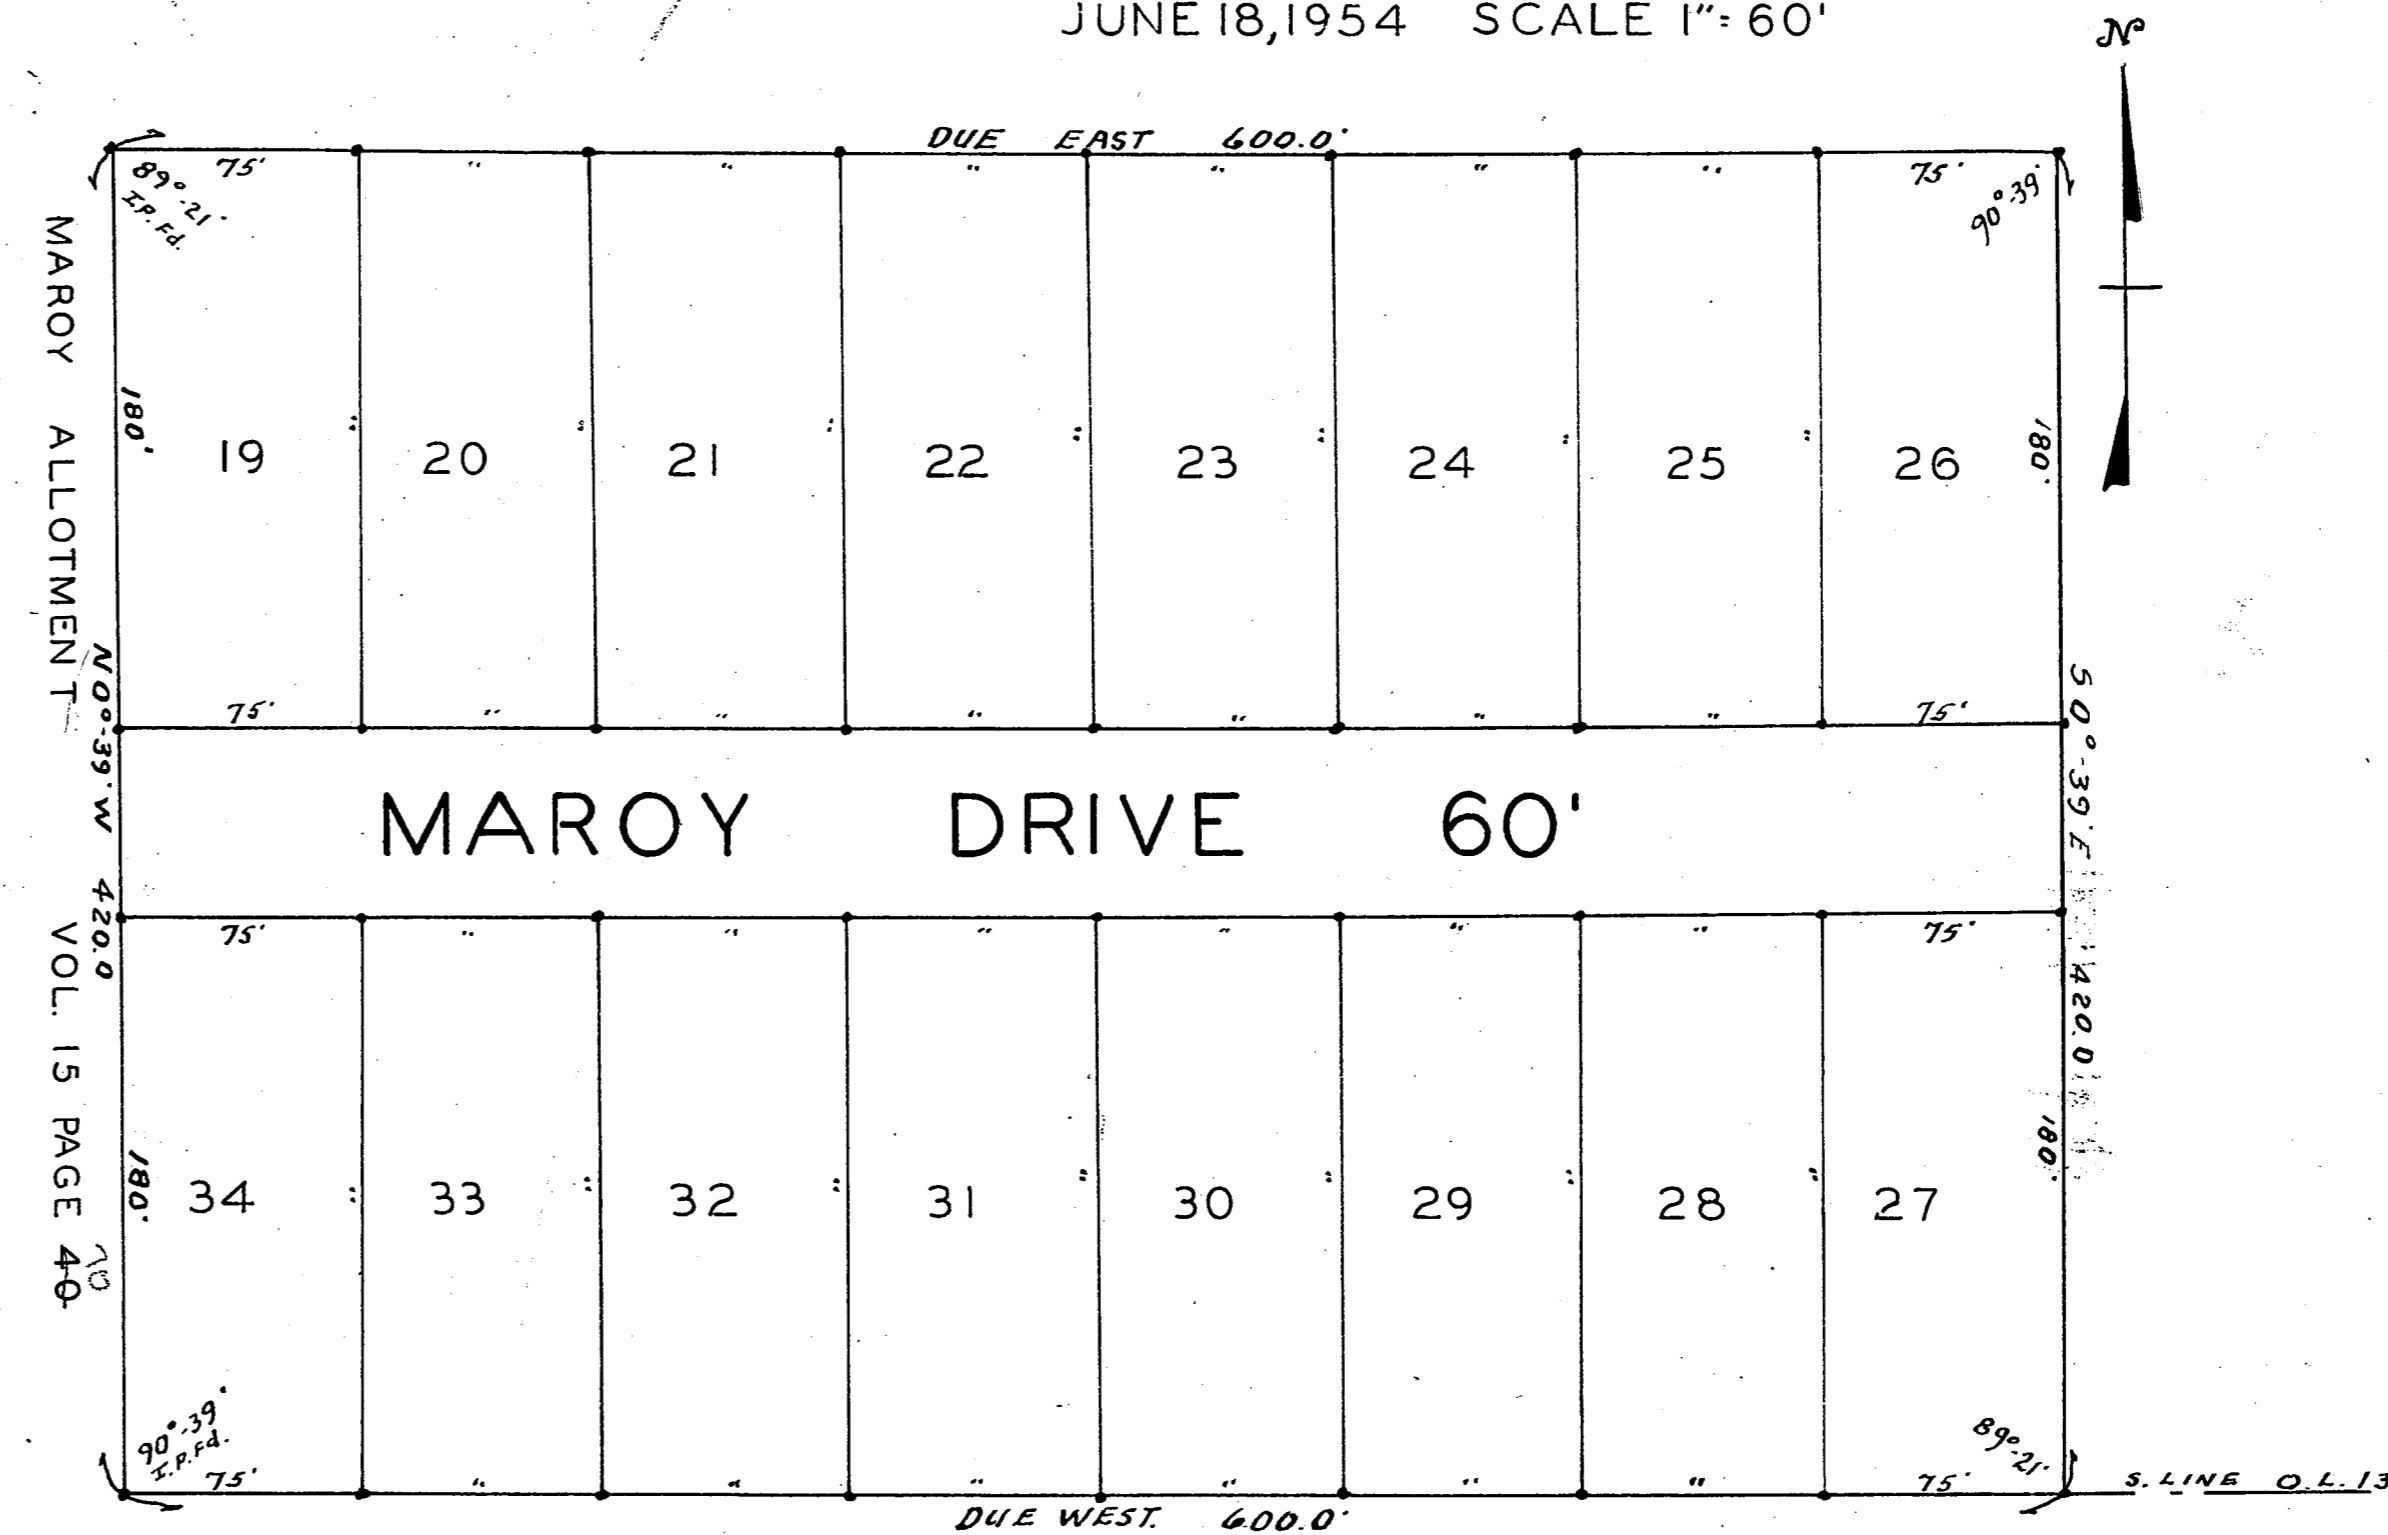

THIS PLAT MADE AT THE REQUEST OF ROY CANDITO AND MARY CANDITO EMBRACES 5.785 ACRES OF LAND IN ORIGINAL LOT 13 AMHERST TOWNSHIP, NOW IN THE VILLAGE OF SOUTH AMHERST, LORAIN COUNTY, OHIO.
 MONUMENTS FOUND ARE SO MARKED. MEASUREMENTS ARE IN FEET AND DECIMALS THEREOF.
 I CERTIFY THE ABOVE TO BE CORRECT () INDICATES IRON PIPE SET.
 ELYRIA, OHIO JUNE 19, 1954

C.T. BIGGS
 REGISTERED SURVEYOR

THE UNDERSIGNED OWNERS OF THE LAND EMBRACED IN THIS PLAT HEREBY ACCEPT THIS PLAT OF SAME AND DEDICATE MAROY DRIVE, 60 FT. IN WIDTH AND CONTAINING .826 ACRES OF LAND, TO PUBLIC USE.

ROY CANDITO DATE JUNE 28-1954
 MARY CANDITO DATE JUNE 28-1954

STATE OF OHIO, LORAIN COUNTY SS. BEFORE ME A NOTARY PUBLIC IN AND FOR SAID COUNTY PERSONALLY APPEARED THE ABOVE NAMED ROY CANDITO AND MARY CANDITO, WHO ACKNOWLEDGED THAT THEY DID SIGN THE ABOVE PLAT AND THAT IT WAS THEIR FREE ACT AND DEED. IN TESTIMONY WHEREOF I HAVE HEREUNTO SET MY HAND AND AFFIX MY LEGAL SEAL AT AMHERST OHIO THIS 28 DAY OF JUNE, 1954.

D.R. GOLDTHORPE
 NOTARY PUBLIC MY COMMISSION EXPIRES 8/20/54

THIS IS TO CERTIFY THAT THE ABOVE PLAT IS HEREBY APPROVED ON THIS _____ DAY OF _____ 1954 BY THE VILLAGE COUNCIL OF SOUTH AMHERST OHIO.

 MAYOR

 CLERK OF COUNCIL


THIS IS TO CERTIFY THAT THE ABOVE PLAT IS HEREBY APPROVED ON THIS 10TH DAY OF JULY, 1954 BY THE PLANNING COMMISSION OF THE VILLAGE OF SOUTH AMHERST, OHIO

I. J. THOMPSON
 SECRETARY

TRANSFERRED OCT. 4-1954 FRANK AY RES AUDITOR

RECEIVED FOR RECORD OCT. 5-1954 AT 8:10 A.M.
 RECORDED OCT. 5-1954 IN RECORD VOL. 17 PAGE 8A

LEOTA B. MITCHELL
 RECORDING FEE \$11.45 LORAIN COUNTY RECORDER C.H.

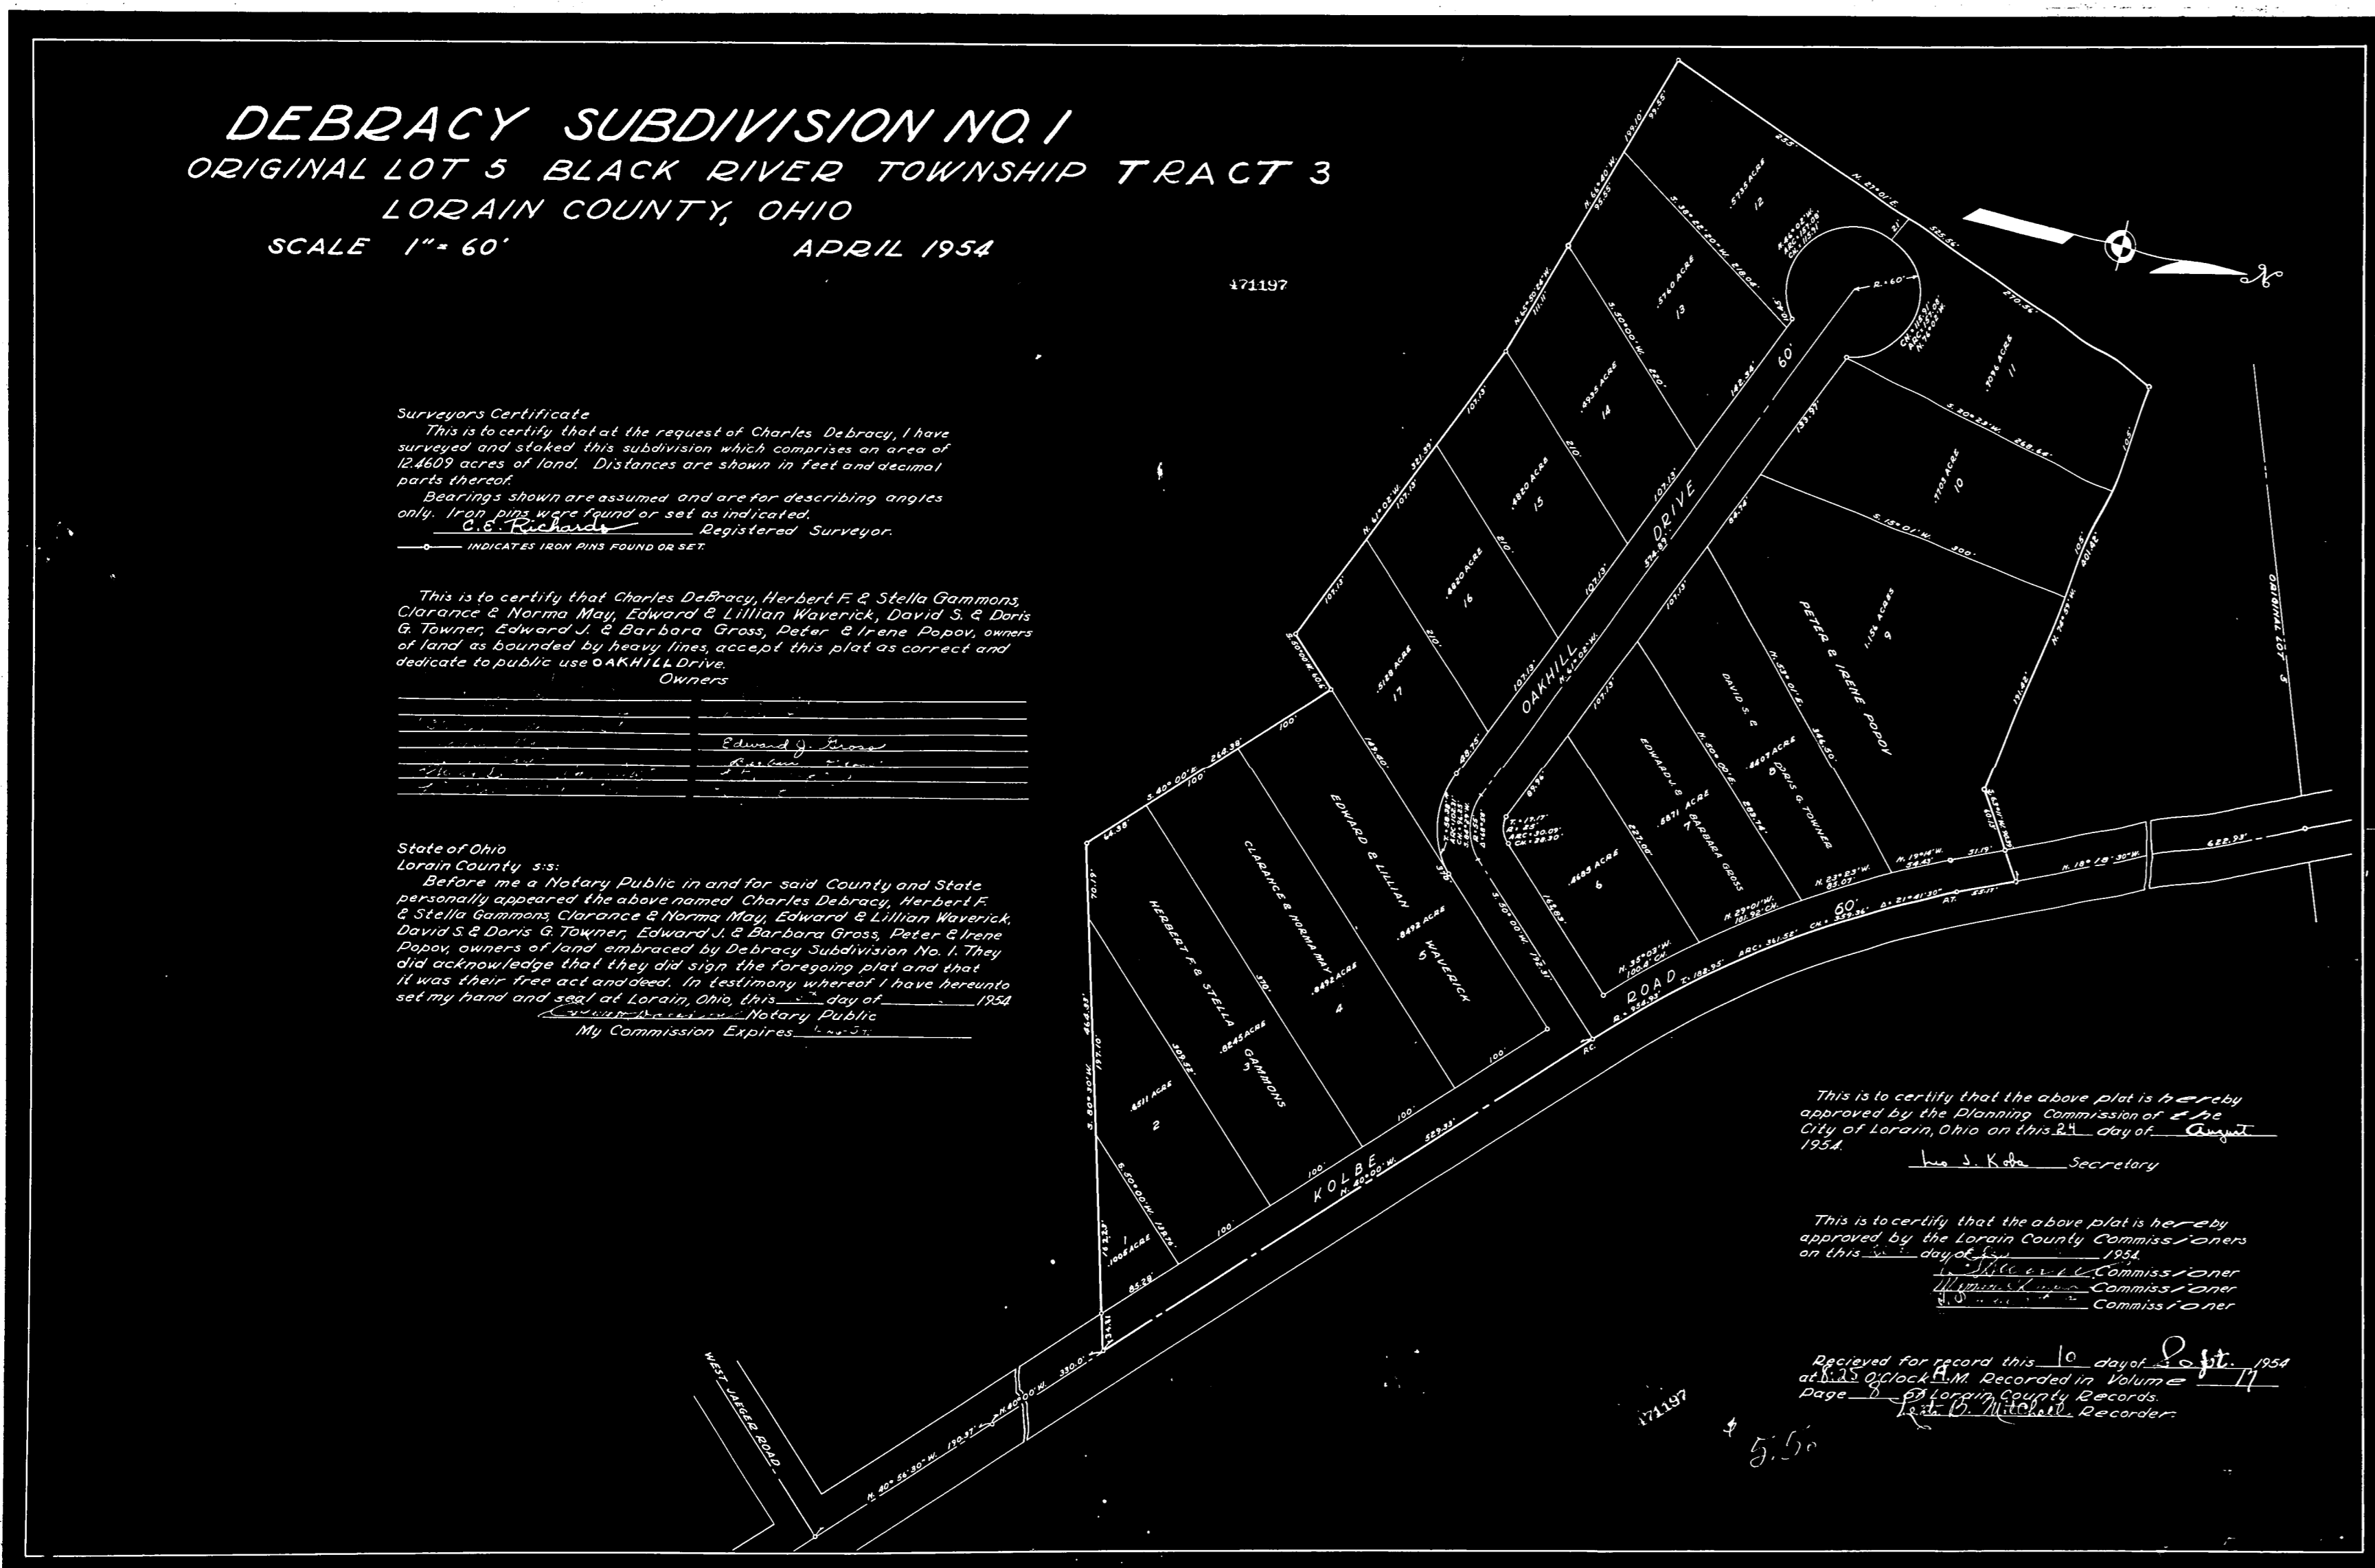

DEBRACY SUBDIVISION NO. 1
 ORIGINAL LOT 5 BLACK RIVER TOWNSHIP TRACT 3
 LORAIN COUNTY, OHIO
 SCALE 1" = 60' APRIL 1954

Surveyors Certificate
 This is to certify that at the request of Charles Debracy, I have surveyed and staked this subdivision which comprises an area of 12.469 acres of land. Distances are shown in feet and decimal parts thereof.
 Bearings shown are assumed and are for describing angles only. Iron pipes were found or set as indicated.
 C.T. Biggs Registered Surveyor

This is to certify that Charles Debracy, Herbert F. & Stella Gammons, Clarence & Norma May, Edward & Lillian Waverick, David S. & Doris B. Townner, Edward J. & Barbara Grace, Peter & Irene Papov, owners of land as bounded by heavy lines, accept this plat as correct and dedicate to public use OAKHILL Drive.
 Owners

State of Ohio
 Lorain County ss:
 Before me a Notary Public in and for said County and State personally appeared the above named Charles Debracy, Herbert F. & Stella Gammons, Clarence & Norma May, Edward & Lillian Waverick, David S. & Doris B. Townner, Edward J. & Barbara Grace, Peter & Irene Papov, owners of land embraced by Debracy Subdivision No. 1. They did acknowledge that they did sign the foregoing plat and that it was their free act and deed. In testimony whereof I have hereunto set my hand and seal at Lorain, Ohio, this _____ day of _____ 1954.
 _____ Notary Public
 My Commission Expires _____

This is to certify that the above plat is hereby approved by the Planning Commission of the City of Lorain, Ohio on this 28th day of August 1954.
 _____ Secretary

This is to certify that the above plat is hereby approved by the Lorain County Commissioners on this _____ day of _____ 1954.
 _____ Commissioner
 _____ Commissioner

Recorded for record this 10 day of July 1954 at 10:25 o'clock A.M. Recorded in Volume _____ Page _____ of Lorain County Records.
 _____ Recorder

This Plat has been reduced fifty per cent.
 For Revised Plat see Plat Vol. 20, Page 28A.
 For vacation of lots #1 and #2 see Deed Vol. 713, Page 1675.