


SANDY RIDGE SUBDIVISION NO. 2

ORIGINAL LOT 38 AMHERST TOWNSHIP

LORAIN COUNTY, OHIO

SCALE 1"=60' MARCH 1954

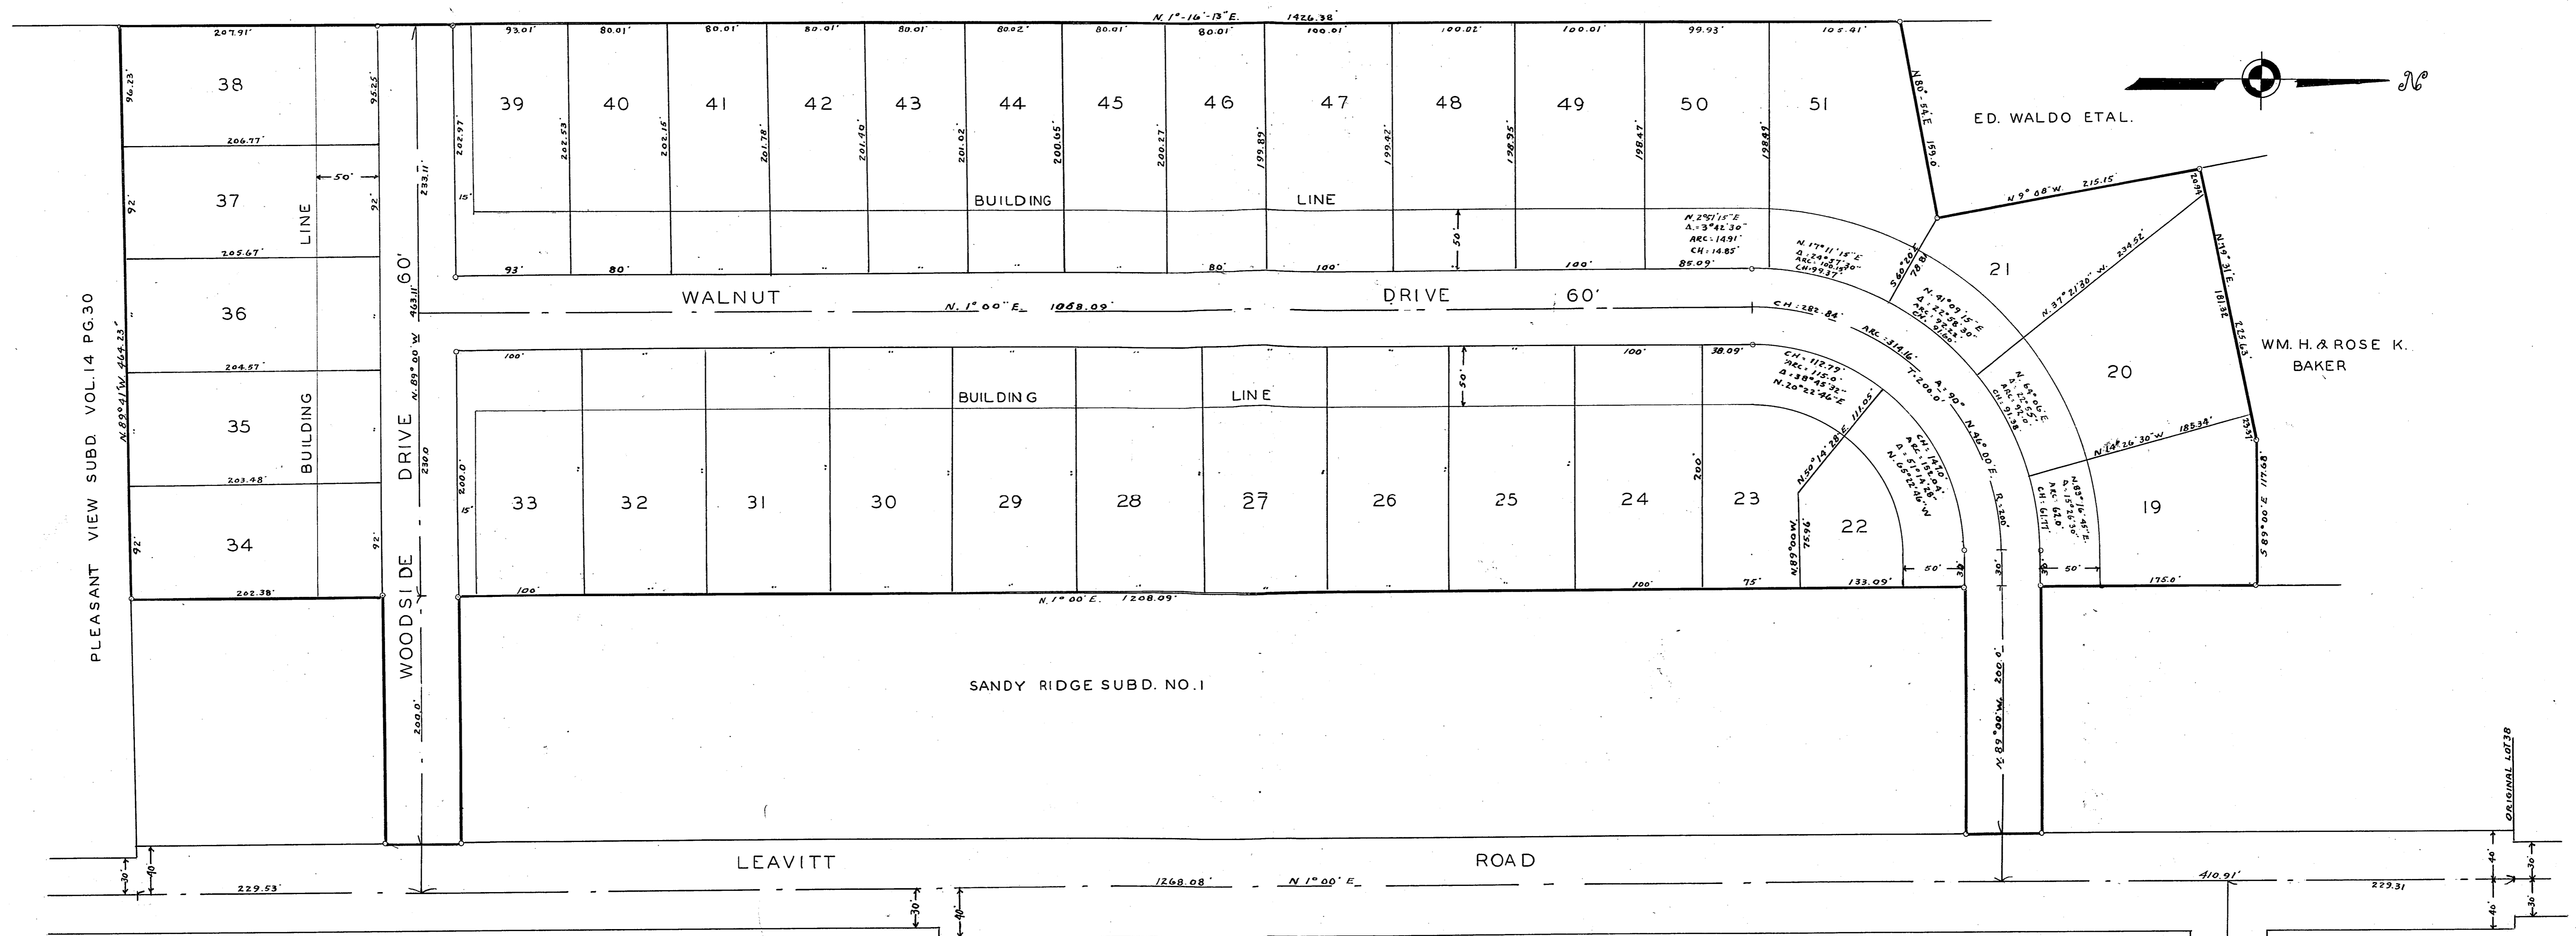

ENGINEERS CERTIFICATE.
 THE ABOVE PLAT OF SANDY RIDGE SUBDIVISION NO. 2 MADE AT THE REQUEST OF BERT R. WITTE, INCORPORATED EMBRACES 17.096 ACRES OF LAND IN ORIGINAL LOT 38, AMHERST TOWNSHIP, LORAIN COUNTY, OHIO, AT ALL POINTS SO INDICATED, IRON PINS WERE FOUND OR SET. ALL DISTANCES ARE IN FEET AND DECIMAL PARTS THEREOF. ALL OF WHICH I CERTIFY TO BE CORRECT.
 DATE MAY 6 1954 BY RAY E. HOLLIS CIVIL ENGINEER

THIS IS TO CERTIFY THAT BERT R. WITTE AS PRESIDENT AND ERNEST B. WITTE AS VICE PRESIDENT OF BERT R. WITTE INCORPORATED, OWNERS OF SANDY RIDGE SUBDIVISION NO. 2. ACCEPT THIS PLAT TO BE CORRECT AND DEDICATE TO PUBLIC USE WOODSIDE DRIVE AND WALNUT DRIVE AS SHOWN THEREON.
 BERT R. WITTE INCORPORATED, OWNERS
BERT R. WITTE PRESIDENT
ERNEST B. WITTE VICE PRESIDENT

ENGINEERS SEAL

NOTARY SEAL

CORPORATE SEAL

STATE OF OHIO
 LORAIN COUNTY S.S:
 BEFORE ME A NOTARY PUBLIC IN AND FOR SAID COUNTY AND STATE, PERSONALLY APPEARED THE ABOVE NAMED BERT R. WITTE AS PRESIDENT AND ERNEST B. WITTE AS VICE PRESIDENT OF BERT R. WITTE INCORPORATED, WHO ACKNOWLEDGED THAT THEY DID SIGN THE FOREGOING PLAT AND THAT IT WAS THEIR FREE ACT AND DEED. IN TESTIMONY WHEREOF I HAVE HEREUNTO SET MY HAND AND SEAL AT LORAIN, OHIO THIS 26TH DAY OF APRIL 1954.
MICHAEL N. FRANK NOTARY PUBLIC
 MY COMMISSION EXPIRES OCTOBER 6, 1956.

THE ABOVE PLAT OF SANDY RIDGE SUBDIVISION WAS DULY APPROVED BY THE COUNTY COMMISSIONERS OF LORAIN COUNTY, OHIO AT A MEETING OF THE SAID COMMISSIONERS HELD.
 DATE SEPT. 15, 1954

COUNTY COMMISSIONERS
J. NORMAN THOMPSON
J. POWELL JONES

THIS IS TO CERTIFY THAT THE ABOVE PLAT IS HEREBY APPROVED ON THIS 21 DAY OF MAY 1954 BY THE PLANNING COMMISSION OF THE CITY OF LORAIN, OHIO.
LEO J. KOBA SECRETARY

RECEIVED FOR RECORD SEPT. 23, 1954 AT 9:52 O'CLOCK A.M.
 RECORDED IN VOLUME 17 PAGE 9 OF LORAIN COUNTY RECORDS
LEOTA B. MITCHELL COUNTY RECORDER
 RECORDING FEE \$ 22.90 M.C.

Restrictions: Deed Vol. 630, Page 136.

TRANSFERRED SEPT. 17, 1954 FRANK AYRES AUDITOR