



NORTHGATE SUBDIVISION

ORIGINAL LOT 37 AMHERST TOWNSHIP LORAIN COUNTY, OHIO SCALE 1"=50' APRIL 1954

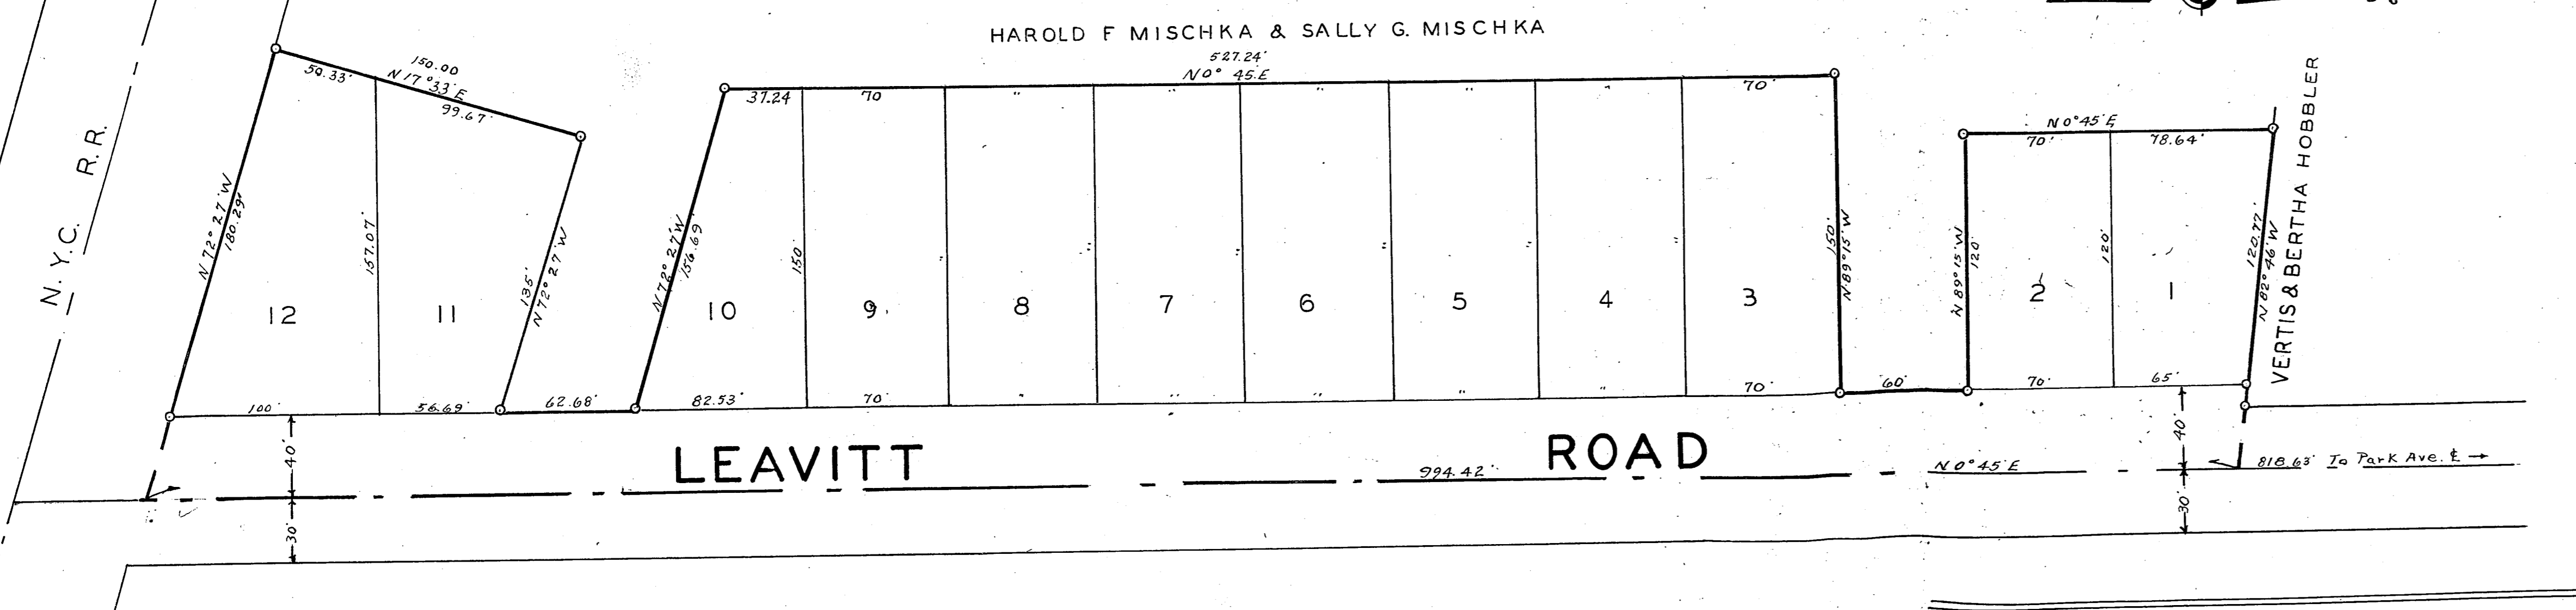

C.A. MILLER SUBDIVISION ORIGINAL LOT NO. 98. EATON TOWNSHIP LORAIN COUNTY OHIO, SCALE 1"=100' OCTOBER 15, 1954

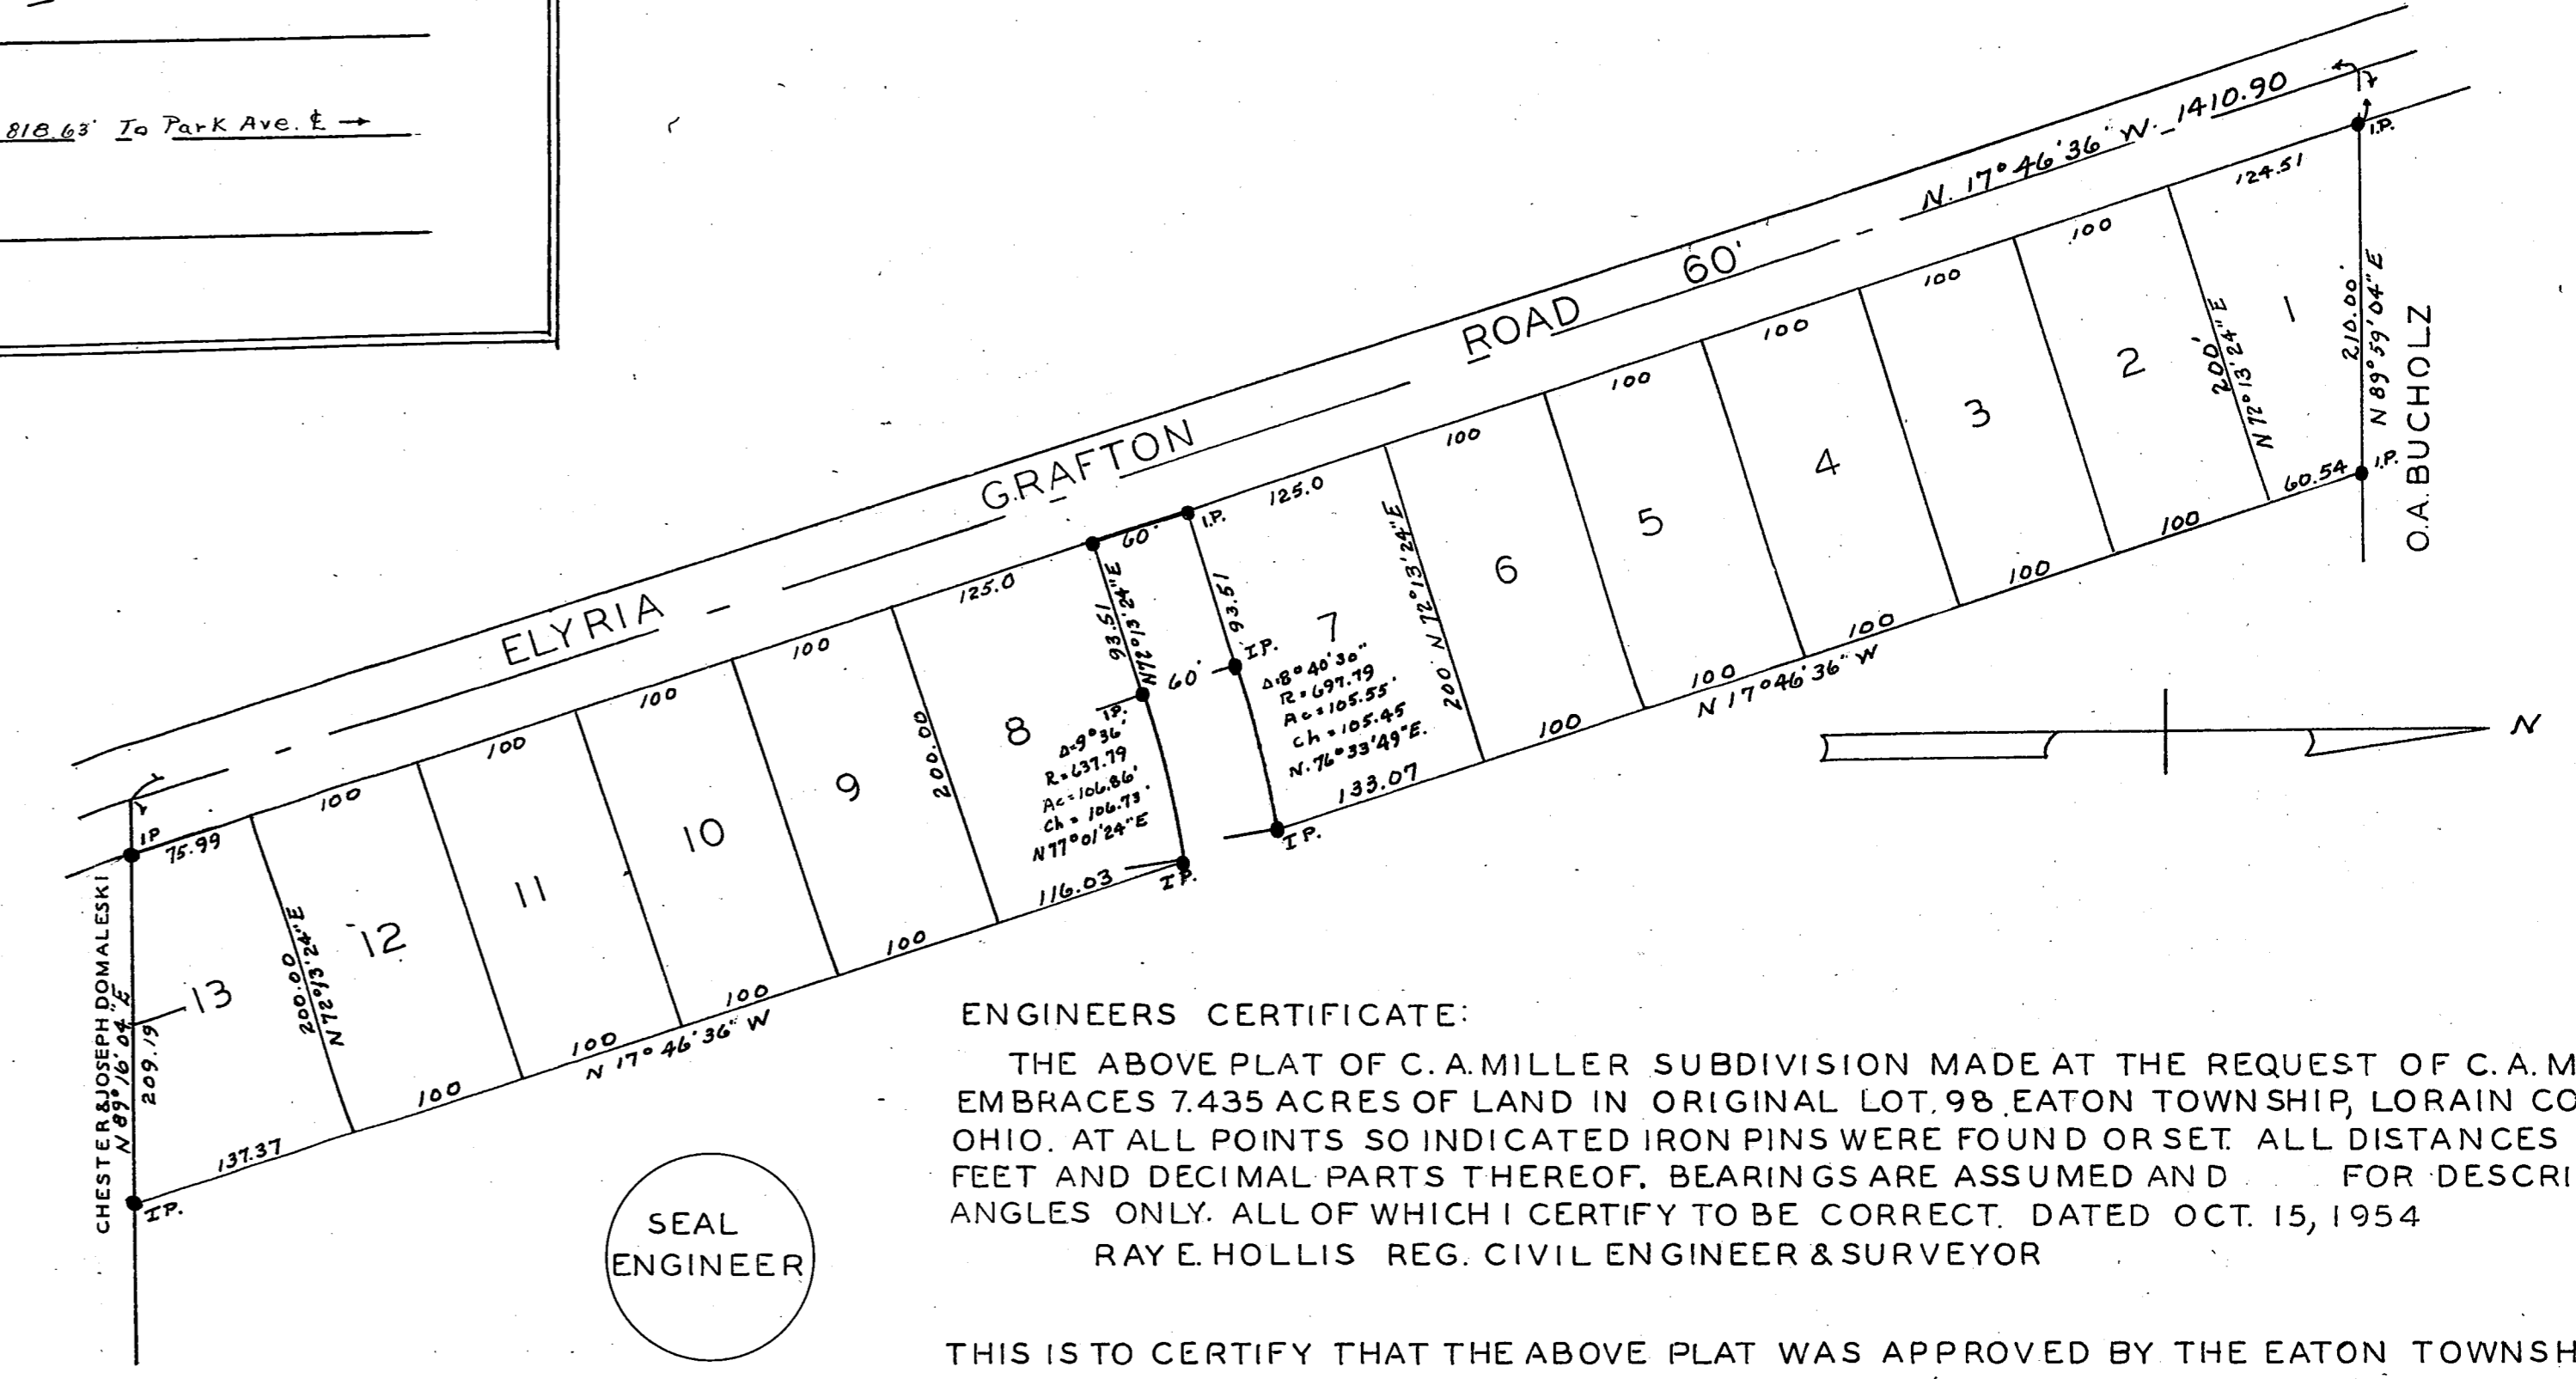

ENGINEERS CERTIFICATE

THE ABOVE PLAT OF NORTHGATE SUBDIVISION MADE AT THE REQUEST OF HAROLD F. MISCHKA & SALLY G. MISCHKA EMBRACES 3.8336 ACRES OF LAND IN ORIGINAL LOT 37 AMHERST TOWNSHIP, LORAIN COUNTY, OHIO. AT ALL POINTS SO INDICATED IRON PINS WERE FOUND OR SET. ALL DISTANCES ARE IN FEET AND DECIMAL PARTS THEREOF. BEARINGS ARE ASSUMED AND FOR DESCRIBING ANGLES ONLY.

ALL OF WHICH I CERTIFY TO BE CORRECT.

DATE MAY, 6, 1954

SEAL ENGINEER — INDICATES IRON PINS FOUND OR SET.

RAY E. HOLLIS CIVIL ENGINEER

THIS IS TO CERTIFY THAT HAROLD F. MISCHKA & SALLY G. MISCHKA, OWNERS OF NORTHGATE SUBDIVISION, AS SHOWN BY HEAVY LINES, ACCEPT THIS PLAT AS CORRECT AND DEDICATE TO PUBLIC USE LEAVITT ROAD AS THEREON SHOWN.

OWNERS
HAROLD F. MISCHKA
SALLY G. MISCHKA

STATE OF OHIO
LORAIN COUNTY SS
BEFORE ME ANOTARY PUBLIC IN AND FOR SAID COUNTY AND STATE PERSONALLY APPEARED THE ABOVE NAMED HAROLD F. MISCHKA & SALLY G. MISCHKA, OWNERS OF NORTHGATE SUBDIVISION, WHO ACKNOWLEDGED THAT THEY DID SIGN THE FOREGOING PLAT AND THAT IT WAS THEIR FREE ACT AND DEED. IN TESTIMONY WHEREOF I HAVE HEREUNTO SET MY HAND AND SEAL AT LORAIN, OHIO THIS 7TH DAY OF MAY 1954

EDITH M. EHRMAN NOTARY PUBLIC
MY COMMISSION EXPIRES 4-9-1956

EDITH M. EHRMAN, NOTARY PUBLIC
MY COMMISSION EXPIRES APRIL 9, 1956

THIS IS TO CERTIFY THAT THE ABOVE PLAT WAS APPROVED BY THE COUNTY COMMISSIONERS OF LORAIN COUNTY, OHIO ON THIS 24 DAY OF SEPT. 1954

COUNTY COMMISSIONERS
J. POWELL JONES
J. NORMAN THOMPSON
O.G. DUNN

Restrictions: Deed Vol. 611, Page 369.
Restrictions: Deed Vol. 684, # 515833, Page 479

THIS IS TO CERTIFY THAT THE ABOVE PLAT IS HEREBY APPROVED BY THE PLANNING COMMISSION OF THE CITY OF LORAIN, OHIO ON THIS 21 DAY OF MAY 1954.

LEO J. KOBA SECRETARY

RECEIVED FOR RECORD OCT. 1-1954 AT 3:40 P.M.
RECORDED OCT. 1 1954 IN RECORD VOL. 17 PAGE 13

RECORDING FEE \$ 17.65
LEOTA B. MITCHELL
LORAIN COUNTY RECORDER
M.C.

TRANSFERRED SEPT. 25, 1954 FRANK AYRES AUDITOR

ENGINEERS CERTIFICATE:

THE ABOVE PLAT OF C.A. MILLER SUBDIVISION MADE AT THE REQUEST OF C.A. MILLER EMBRACES 7.435 ACRES OF LAND IN ORIGINAL LOT 98, EATON TOWNSHIP, LORAIN COUNTY OHIO. AT ALL POINTS SO INDICATED IRON PINS WERE FOUND OR SET. ALL DISTANCES ARE IN FEET AND DECIMAL PARTS THEREOF. BEARINGS ARE ASSUMED AND FOR DESCRIBING ANGLES ONLY. ALL OF WHICH I CERTIFY TO BE CORRECT. DATED OCT. 15, 1954

RAY E. HOLLIS REG. CIVIL ENGINEER & SURVEYOR

SEAL ENGINEER

THIS IS TO CERTIFY THAT THE ABOVE PLAT WAS APPROVED BY THE EATON TOWNSHIP TRUSTEES OF LORAIN COUNTY, OHIO THIS 21 DAY OF DEC. 1954.

ROBERT J. GRILLS
FORD HILL
CLARENCE S. BRUSH

THIS IS TO CERTIFY THAT THE ABOVE PLAT WAS APPROVED BY THE COMMISSIONERS OF LORAIN COUNTY OHIO THIS 17 DAY OF JAN. 1955

J. NORMAN THOMPSON O.G. DUNN J. POWELL JONES

STATE OF OHIO:
LORAIN COUNTY:
BEFORE ME ANOTARY PUBLIC IN AND FOR SAID COUNTY AND STATE PERSONALLY APPEARED THE ABOVENAMED C. A. MILLER AND MIRIAM MILLER OWNERS OF C.A. MILLER SUBDIVISION, WHO ACKNOWLEDGED THAT THEY DID SIGN THE FOREGOING PLAT AND THAT IT WAS THEIR FREE ACT AND DEED. IN TESTIMONY WHEREOF I HAVE HEREUNTO SET MY HAND AND SEAL AT ELYRIA OHIO THIS 14 DAY OF JANUARY 1955

C. H. SWAN JR. NOTARY PUBLIC
MY COMMISSION EXPIRES 1-1-1956

NOTARY SEAL

THIS IS TO CERTIFY THAT C.A. MILLER, OWNER OF C.A. MILLER SUBDIVISION AS SHOWN ABOVE ACCEPTS THE SAME TO BE CORRECT AND DEDICATE TO PUBLIC USE ELYRIA, GRAFTON ROAD AS SHOWN THE REON

C.A. MILLER
MIRIAM MILLER

TRANSFERRED JAN. 27, 1955 FRANK AYRES AUDITOR

RECEIVED FOR RECORD JAN. 27 1955 AT 3:20 O'CLOCK P.M.
RECORDED IN VOLUME 17 PAGE 13A OF LORAIN COUNTY RECORDS
RECORDED JAN. 27 1955
LEOTA B. MITCHELL COUNTY RECORDER
M.C.

RECORDING FEE \$ 13.45