


OL. 13 BRACE TRACK ELYRIA TOWNSHIP
LORAIN COUNTY OHIO
SCALE 1"=50' NOVEMBER, 13, 1954

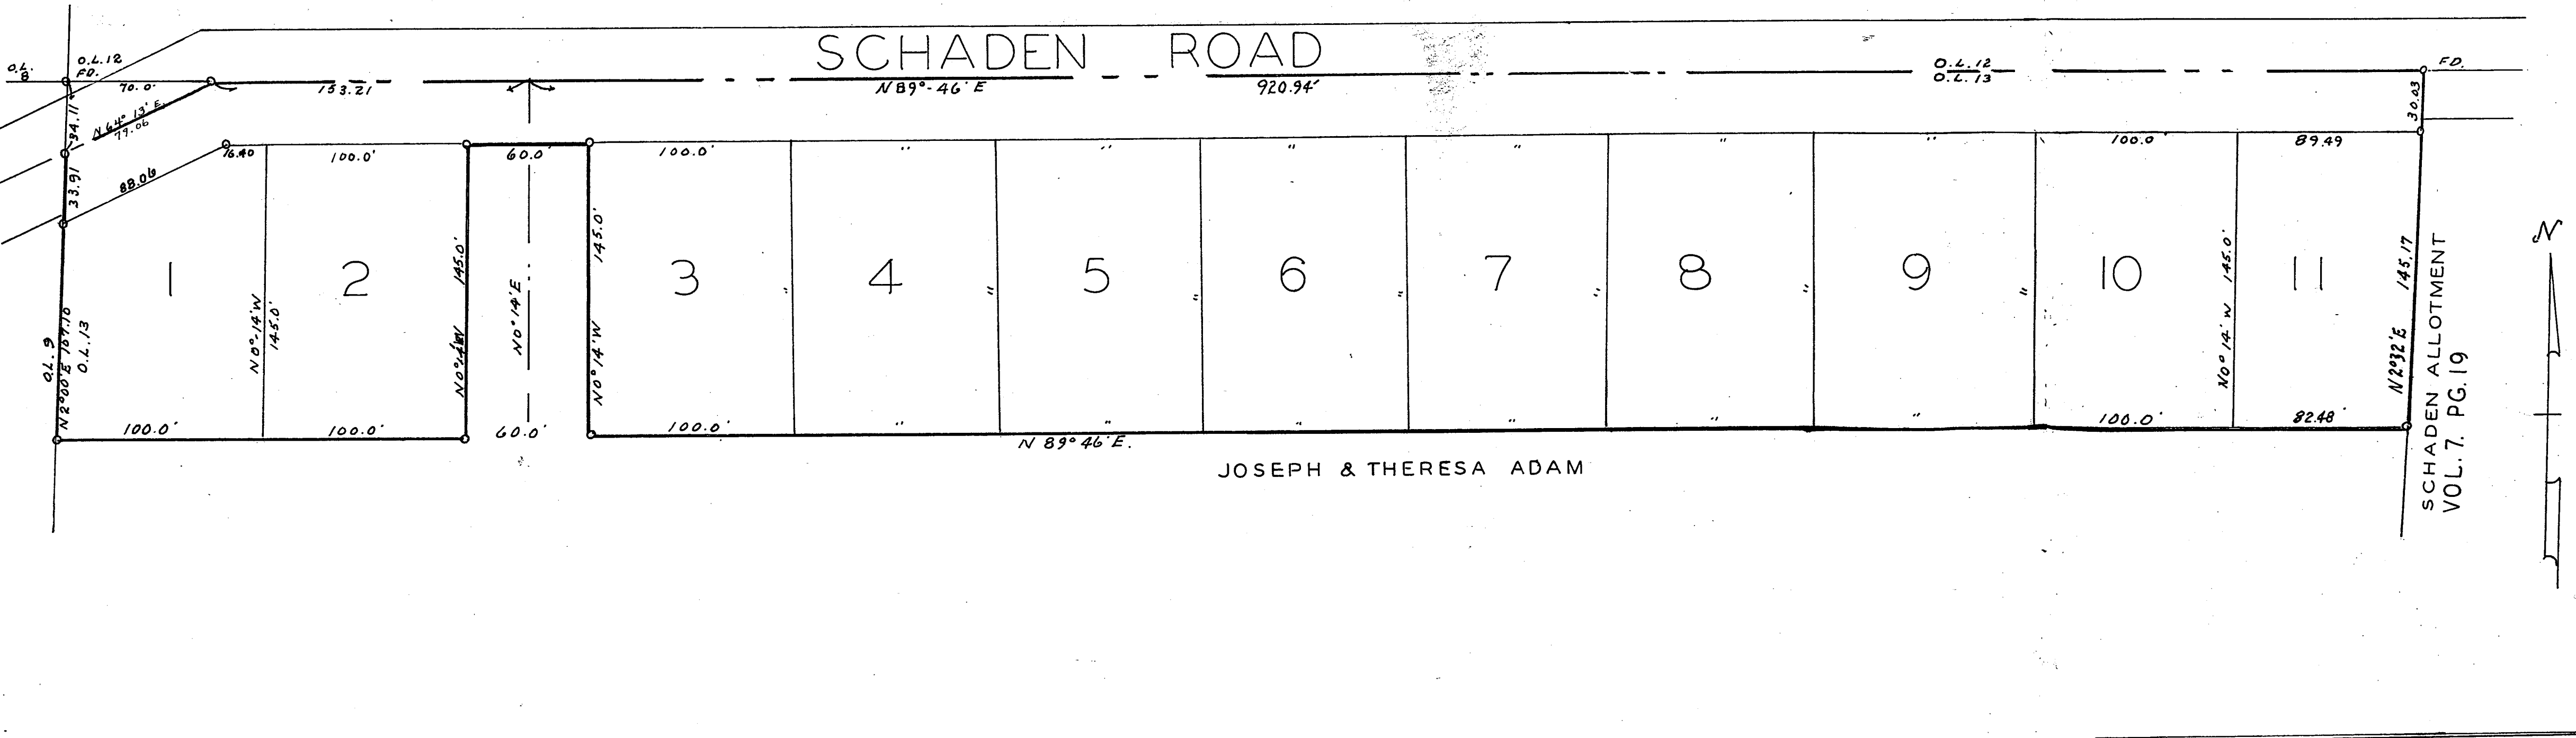


JOSEPH & THERESA ADAM

SABOL ALLOTMENT NO. 1
ORIGINAL LOT 75 EATON TOWNSHIP
LORAIN COUNTY OHIO
SCALE 1"=50'

ENGINEERS CERTIFICATE: THIS PLAT OF SABOL ALLOTMENT NO. 1 MADE AT THE REQUEST OF WM. SABOL AND HELEN SABOL, HUSBAND AND WIFE, AND JOHN SABOL AND CATHERINE SABOL, HUSBAND AND WIFE, OWNERS OF LAND IN LOT 75, EATON TOWNSHIP, LORAIN COUNTY, OHIO AND CONTAINS 3.00 ACRES OF LAND. I HAVE SURVEYED AND PLATTED SAID PREMISES AND HAVE SET IRON STAKES AT ALL POINTS INDICATED. THIS DISTANCES ARE SHOWN IN FEET AND DECIMAL PARTS THEREOF. ALL OF WHICH I CERTIFY TO BE CORRECT. DATED THIS 15 DAY OF NOV. 1954

D. D. ANDRUS
CIVIL ENGINEER AND SURVEYOR

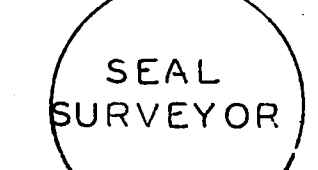

OWNERS CERTIFICATE: WE, THE UNDERSIGNED, OWNERS OF LAND EMBRACED BY THE ABOVE PLAT DO HEREBY ACCEPT THE SAME TO BE CORRECT. IN TESTIMONY WHEREOF, WE HAVE SET OUR HANDS, AT GRAFTON OHIO, THIS 4TH DAY OF DECEMBER 1954

WITNESS: WILLIAM SABOL, HELEN SABOL, WM. SABOL, HELEN SABOL, JOHN SABOL, CATHERINE SABOL, JOHN SABOL, CATHERINE SABOL

STATE OF OHIO BEFORE ME, A NOTARY PUBLIC IN AND FOR SAID COUNTY AND STATE PERSONALLY CAME LORAIN COUNTY WM SABOL AND HELEN SABOL HUSBAND AND WIFE AND JOHN SABOL AND CATHERINE SABOL, WHO DID ACKNOWLEDGE THE SIGNING OF THE ABOVE PLAT TO BE THEIR FREE ACT AND DEED, IN WITNESS WHEREOF I HAVE SET MY HAND AND CAUSED MY OFFICIAL SEAL TO BE AFFIXED AT GRAFTON OHIO THIS 4 DAY OF DEC. 1954



C. H. SWAN
NOTARY PUBLIC

APPROVED BY THE BOARD OF COUNTY COMMISSIONERS OF LORAIN COUNTY OHIO, AS PRESCRIBED IN AMENDED SUBSTITUTE BILL NO. 629 AS ENACTED BY THE GENERAL ASSEMBLY JULY 2, 1953. BY RESOLUTION NO. PASSED DECEMBER 10 1954

O. G. DUNN, J. NORMAN THOMPSON, J. POWELL JONES

APPROVED BY THE EATON TOWNSHIP BOARD OF TRUSTEE'S

TRANSFERRED DEC. 13, 1954 FRANK AYRES AUDITOR

RECEIVED FOR RECORD DEC. 13, 1954 AT 2:50 P.M.
RECORDED DEC. 13, 1954 IN RECORD VOL. 17 PAGE 17-A
LEOTA B. MITCHELL
LORAIN COUNTY RECORDER
RECORDING FEE \$9.00

ENGINEERS CERTIFICATE: THIS PLAT OF ADAM SUBDIVISION MADE AT THE REQUEST OF JOSEPH & THERESA ADAM EMBRACES 4.3646 ACRES OF LAND IN ORIGINAL LOT 13 BRACE TRACK ELYRIA TOWNSHIP, LORAIN COUNTY, OHIO. MONUMENTS WERE FOUND OR SET AS SHOWN. MEASUREMENTS ARE IN FEET AND DECIMAL PARTS THEREOF. BEARINGS ARE ASSUMED AND ARE FOR DESCRIBING ANGLES ONLY. INDICATES IRON PINS WERE FOUND OR SET. ALL OF WHICH I CERTIFY TO BE CORRECT. RAY E. HOLLIS CIVIL ENGINEER & SURVEYOR



WE THE UNDERSIGNED JOSEPH ADAM AND THERESA ADAM OWNERS OF THE ABOVE ADAM SUBDIVISION HEREBY ACCEPT THE SAME TO BE CORRECT AND DEDICATE TO PUBLIC USE SCHADEN ROAD AS SHOWN THEREON

JOSEPH ADAM, OWNER
THERESA ADAM, OWNER

ENTERED FOR TRANSFER NOV. 24, 1954
FRANK AYRES COUNTY AUDITOR

RECEIVED FOR RECORD NOVEMBER 24, 1954
AT 11:00 O'CLOCK A.M. RECORDED IN VOLUME 17
PAGE 17 OF LORAIN COUNTY RECORDS
LEOTA B. MITCHELL COUNTY RECORDER.
RECORDED NOV. 24, 1954 M.C.
RECORDING FEE \$13.70

THIS IS TO CERTIFY THAT THE ABOVE PLAT WAS APPROVED BY THE COUNTY COMMISSIONERS OF LORAIN COUNTY OHIO THIS 22 DAY OF NOV. 1954
O. G. DUNN, J. POWELL JONES, J. NORMAN THOMPSON
COUNTY COMMISSIONERS


THIS IS TO CERTIFY THAT THE ABOVE PLAT IS HEREBY APPROVED ON THIS 17 DAY OF NOV. 1954 BY THE PLANNING COMMISSION OF THE CITY OF ELYRIA OHIO
J. G. KEYS, PRESIDENT
J. J. SERES, SECRETARY

STATE OF OHIO COUNTY OF LORAIN BEFORE ME A NOTARY PUBLIC IN AND FOR SAID COUNTY AND STATE PERSONALLY APPEARED THE ABOVE NAMED JOSEPH ADAM AND THERESA ADAM OWNERS OF ADAM SUBDIVISION WHO ACKNOWLEDGED THAT THEY DID SIGN THE FOREGOING PLAT AND THAT IT WAS THEIR FREE ACT AND DEED. IN TESTIMONY WHEREOF I HAVE HEREUNTO SET MY HAND AND SEAL AT LORAIN OHIO THIS 18TH DAY OF NOVEMBER 1954
T. J. WOOD NOTARY PUBLIC
MY COMMISSION EXPIRES 11-3-1956

WE THE UNDERSIGNED D. A. COOK AS PRESIDENT AND A. J. PELANDER AS SECRETARY OF THE CITY BANK COMPANY, MORTGAGEES OF LAND SHOWN ON THIS PLAT DO HEREBY ACCEPT THIS PLAT OF SAME AND DEDICATE TO PUBLIC USE SCHADEN ROAD AS SHOWN THEREON
THE CITY BANKING COMPANY
D. A. COOK, PRESIDENT
A. J. PELANDER, SECRETARY
CITY BANK CO. SEAL

STATE OF OHIO COUNTY OF LORAIN BEFORE ME A NOTARY PUBLIC IN AND FOR SAID COUNTY AND STATE PERSONALLY APPEARED THE ABOVE NAMED D. A. COOK AS PRESIDENT AND A. J. PELANDER AS SECRETARY OF THE CITY BANK COMPANY MORTGAGEES OF THE LAND SHOWN IN THIS PLAT WHO ACKNOWLEDGED THAT THEY DID SIGN THE FOREGOING PLAT AND IT WAS THEIR FREE ACT AND DEED. IN TESTIMONY WHEREOF I HEREUNTO SET MY HAND AND SEAL AT LORAIN, OHIO THIS 18 DAY OF NOVEMBER 1954.

T. J. WOOD NOTARY PUBLIC
MY COMMISSION EXPIRES T. J. WOOD 11-3-1956
NOTARY SEAL

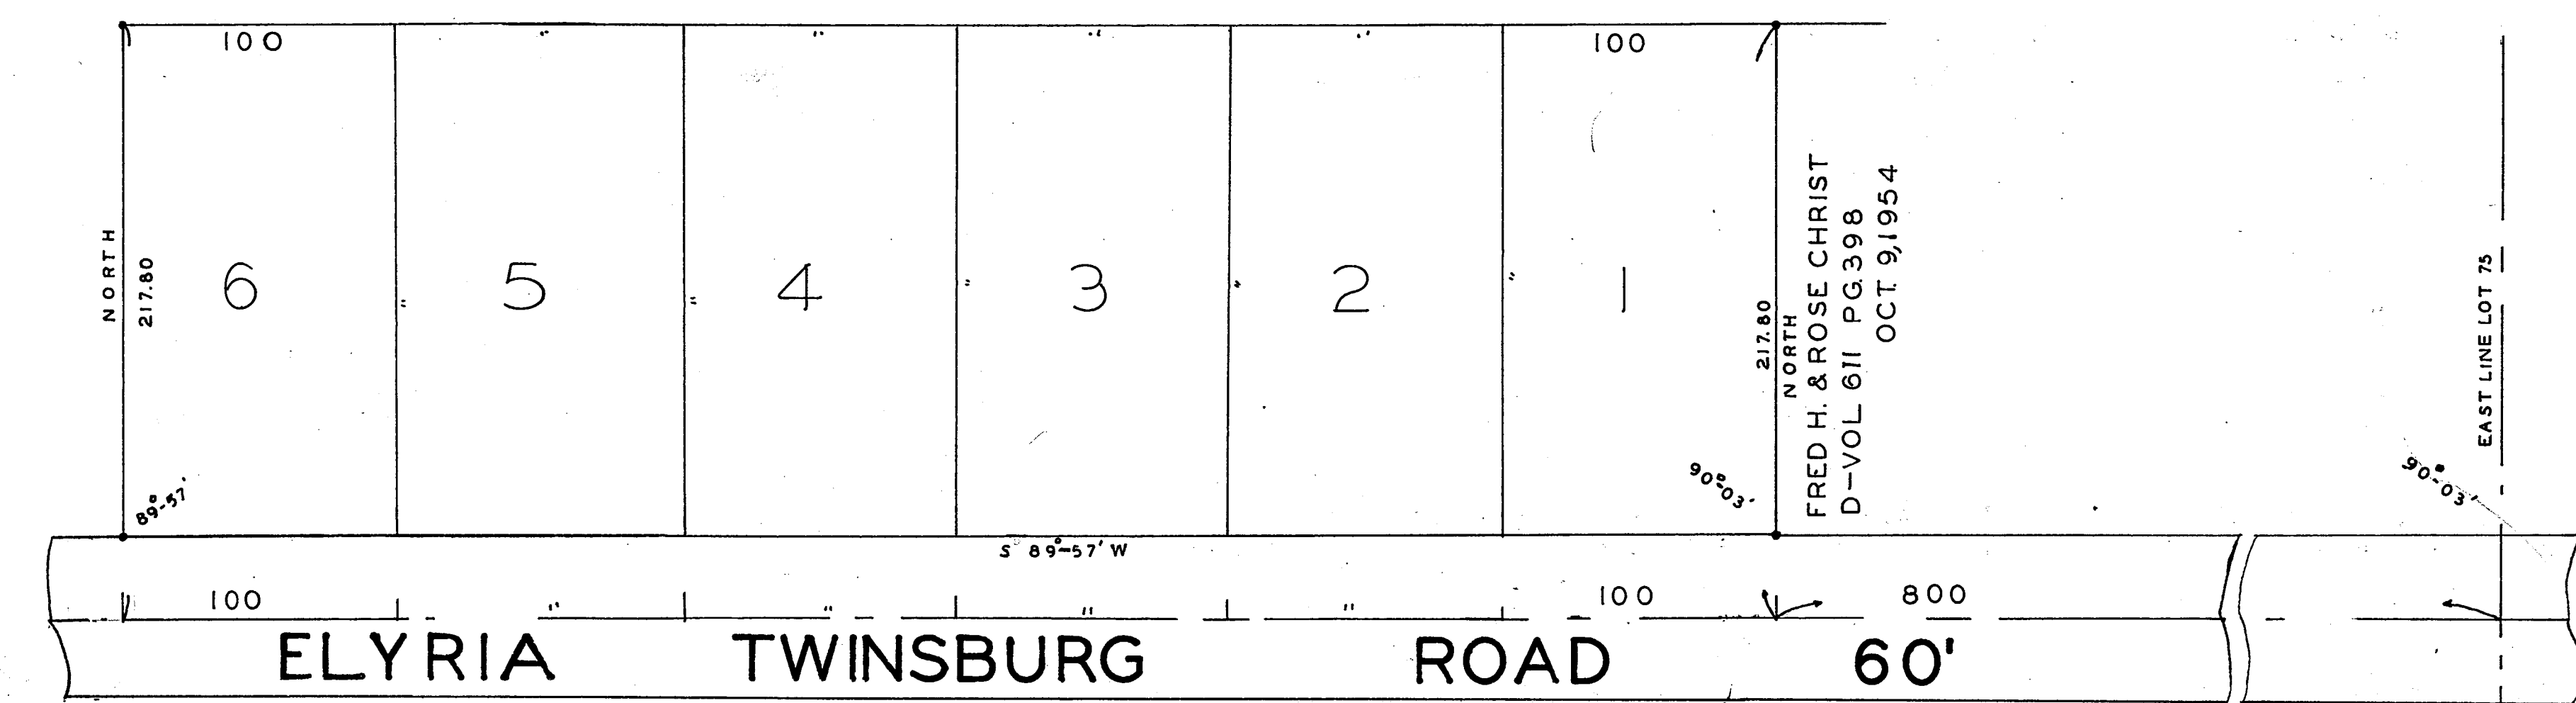

ELYRIA TWINSBURG ROAD 60'