


FRED PROBST
 SUBDIVISION OF ORIGINAL LOT 75
 COLUMBIA TWP. LORAIN CO. OHIO
 SCALE 1"=60'
 APRIL 2, 1954

T.W. LAUNDON REGISTERED SURVEYOR

THIS IS TO CERTIFY THAT THE UNDERSIGNED OWNER OF LANDS CONTAINED WITHIN THIS PLAT, DOES HEREBY ACCEPT THE SAME TO BE CORRECT AND DEDICATES, TWINSBURG-ELYRIA ROAD TO A WIDTH OF 33 FEET FROM THE CENTERLINE THEREOF, LYDIA ROAD, FREDERICK AVENUE, TO PUBLIC USE FOR STREET PURPOSES; ALL AS SHOWN UPON THIS PLAT OF FRED PROBST SUBDIVISION

FRED PROBST
 STATE OF OHIO BEFORE ME A NOTARY PUBLIC IN AND FOR SAID COUNTY AND STATE LORAIN CO. SS. PERSONALLY APPEARED FRED PROBST, WHO ACKNOWLEDGED THE SIGNING OF THIS PLAT TO BE HIS FREE ACT AND DEED, IN WITNESS WHEREOF WHEREOF I HAVE HEREUNTO SET MY HAND AND OFFICIAL SEAL AT ELYRIA, OHIO THIS 18TH DAY OF OCTOBER 1954
 FRED J. SNOBLE
 FRED J. SNOBLE - NOTARY PUBLIC

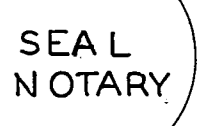

THIS IS TO CERTIFY THAT AT THE REQUEST OF THE OWNER OF LANDS CONTAINED WITHIN THIS PLAT, I HAVE SURVEYED AND PLATTED FRED PROBST SUBDIVISION OF ORIGINAL LOT 75 COLUMBIA TOWNSHIP LORAIN CO, OHIO, CONTAINING 31.7248 ACRES OF LAND. MEASUREMENTS ARE SHOWN IN FEET AND DECIMALS THEREOF. IRON PIN MONUMENTS WERE FOUND OR SET AT ALL POINTS MARKED THUS*

T.W. LAUNDON
 REGISTERED SURVEYOR NO. 689

THIS IS TO CERTIFY THAT MICHAEL AND ELIZABETH, DINDIOS, OWNERS OF LOT 3; CALVIN B. AND MARGUERITA, A. FURLONG, OWNERS OF LOT 4; JOHN, AND FRANCES, GELL, OWNERS OF LOT 6; HEREBY ACCEPT THIS PLAT TO BE CORRECT.

HARRY KIKUCHI
 EIKO KIKUCHI
 MARGUERITE A. FURLONG
 MICHAEL DINDIOS
 CALVIN B. FURLONG
 JOHN H. GELL
 FRANCES N. GELL
 ELIZABETH DINDIOS

STATE OF OHIO LORAIN CO. S.S. BEFORE ME A NOTARY PUBLIC PERSONALLY APPEARED MICHAEL DINDIOS, ELIZABETH DINDIOS; CALVIN B. FURLONG, MARGUERITA FURLONG; JOHN GELL, FRANCES GELL; HARRY KIKUCHI & EIKO KIKUCHI WHO ACKNOWLEDGED THE SIGNING OF THIS PLAT TO BE THEIR FREE ACT AND DEED, IN WITNESS WHEREOF I HAVE HEREUNTO SET MY HAND AND OFFICIAL SEAL AT ELYRIA, OHIO THIS 18TH DAY OF OCTOBER

FRED J. SNOBLE



APPROVED BY THE BOARD OF COUNTY COMMISSIONERS OF LORAIN CO, OHIO, AS PRESCRIBED IN AMENDED SUBSTITUTE BILL NO. 629 AS ENACTED BY THE GENERAL ASSEMBLY JULY 2, 1953.
 BY RESOLUTION NO. 14,113 PASSED NOVEMBER 19, 1954
 BOARD OF COUNTY COMMISSIONERS


J. NORMAN THOMPSON
 J. POWELL JONES.

TRANSFERRED NOV. 23, 1954 FRANK AYRES AUDITOR
 RECEIVED FOR RECORD NOV. 24, 1954 AT 12:25 PM
 RECORDED NOV. 24, 1954 IN RECORD VOL. 17 PAGE 19
 LEOTA B. MITCHELL
 LORAIN COUNTY RECORDER

RECORDING FEE \$29.00

APPROVED BY BOARD OF TOWNSHIP TRUSTEES OF COLUMBIA TOWNSHIP, LORAIN CO. OHIO OCTOBER 20, 1954

CARL G. BURK
 P.W. HEINEMAN
 LYMAN HITCHCOCK

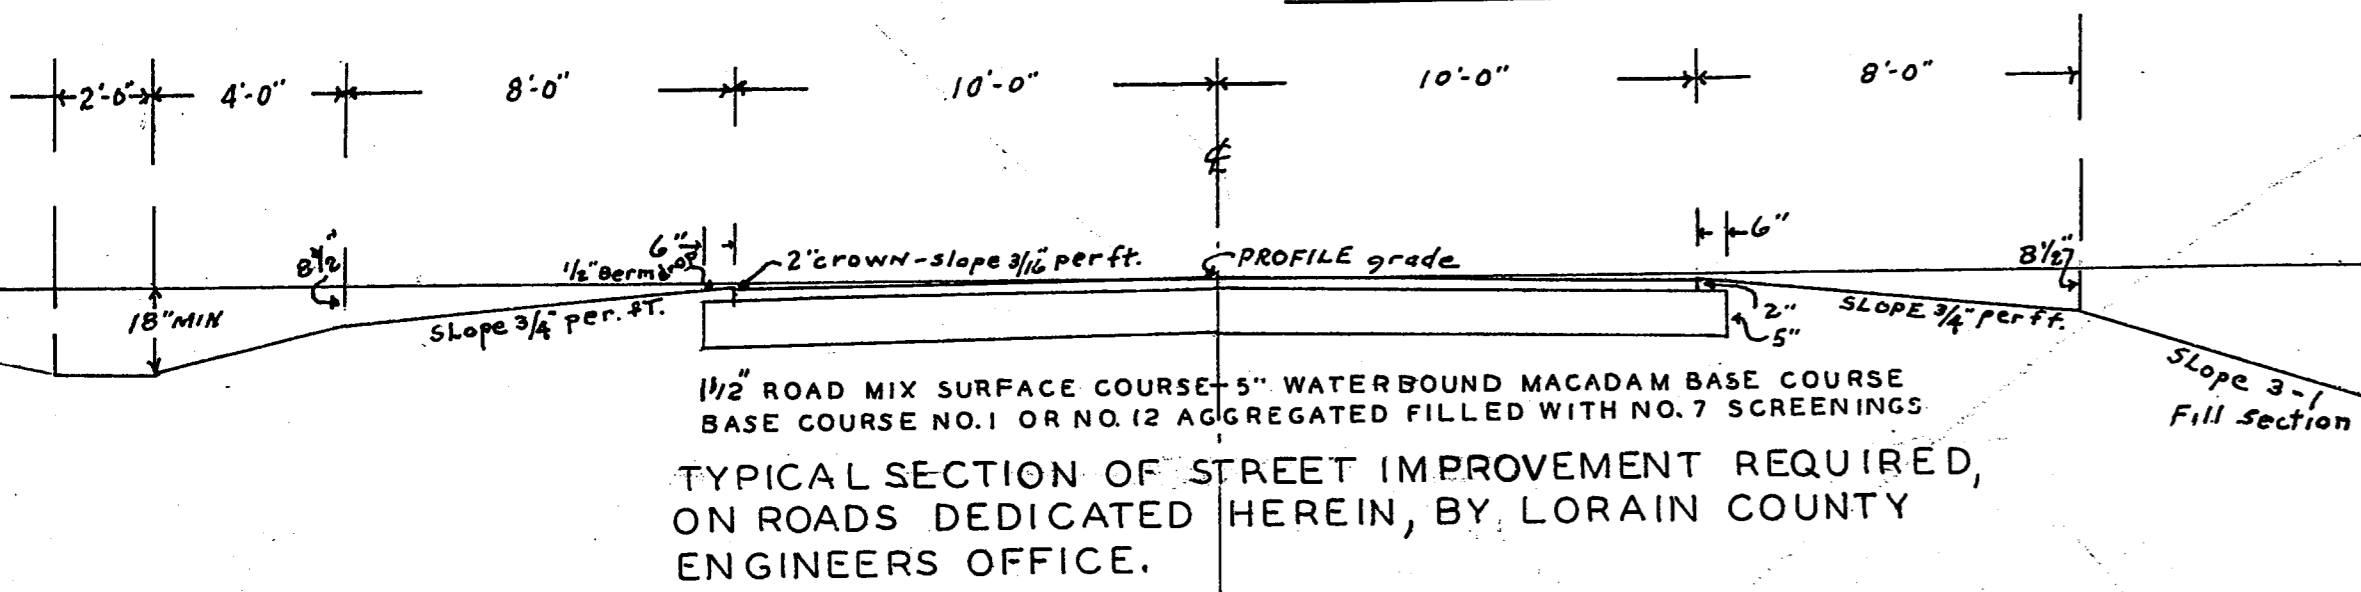

TYPICAL SECTION OF STREET IMPROVEMENT REQUIRED, ON ROADS DEDICATED HEREIN, BY LORAIN COUNTY ENGINEERS OFFICE.

APPROVED OCT. 14 1954 COUNTY ENGINEER LORAIN CO. OHIO
 DE. PATTERSON
 COUNTY ENGINEER

