


GILBERT FORTHOFFER'S SUBDIVISION NO. 5
 IN PART OF ORIGINAL AVON TOWNSHIP SECTION NO. 23
 NOW IN THE VILLAGE OF AVON LORAIN COUNTY OHIO

SCALE 1"=100' OCTOBER 1954

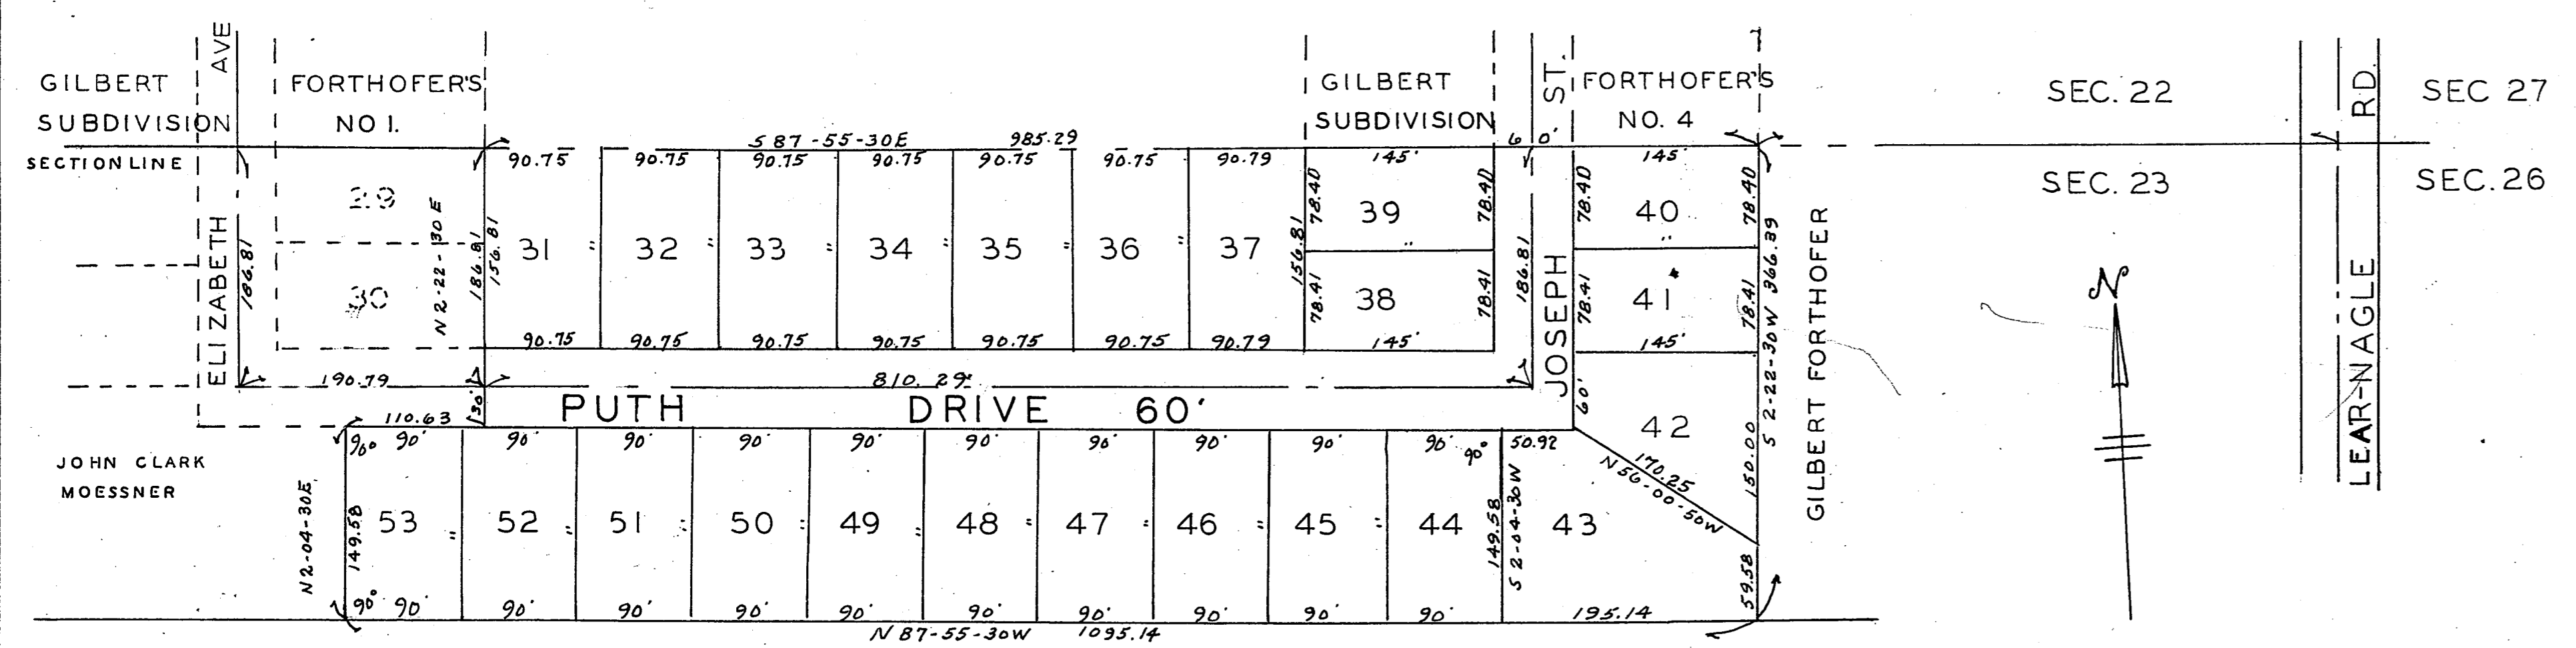

THE UNDERSIGNED, OWNERS, OF THE GILBERT FORTHOFFER'S SUBDIVISION NO. 5, ACCEPT THIS PLAT AND DEDICATE TO THE USE OF THE PUBLIC THE STREETS AS SHOWN.

GILBERT FORTHOFFER PRESIDENT
GERTRUDE SCHRAUF SECRETARY

THIS PLAT MADE AT THE REQUEST OF THE FRENCH CREEK REALTY CO, AND IS A PART OF GILBERT FORTHOFFER'S LAND, AND EMBRACES 0.666 ACRES OF LAND. IRON MONUMENTS WERE FOUND OR SET AS SHOWN. MEASUREMENTS ARE IN FEET AND DECIMAL PARTS THEREOF. BEARINGS USED ARE ASSUMED AND ARE FOR THE PURPOSE OF DESCRIBING ANGLES. I CERTIFY THE ABOVE TO BE CORRECT.

J. H. GETZ REGISTERED ENGINEER & SURVEYOR

SEAL SURVEYOR

THIS IS TO CERTIFY THAT THE GILBERT FORTHOFFER'S SUBDIVISION NO. 5, WAS APPROVED BY THE VILLAGE PLANNING COMMISSION OF AVON OHIO, AT A MEETING OF SAID COMMISSION HELD THE 6 DAY OF DEC. 1954

VILLAGE PLANNING COMMISSION OF AVON, OHIO
GEROK D. WEISS PRESIDENT
B. C. CURTISS SECRETARY

THIS IS TO CERTIFY THAT THE GILBERT FORTHOFFER'S SUBDIVISION NO. 5, HAS BEEN APPROVED AND ACCEPTED BY THE COUNCIL OF AVON VILLAGE BY RESOLUTION OR ORDINANCE NO. _____ PASSED DEC 18, 1954

GEROK D. WEISS MAYOR
B. C. CURTISS CLERK OF VILLAGE

BEFORE ME A NOTARY PUBLIC IN AND FOR SAID COUNTY AND STATE PERSONALLY CAME THE FRENCH CREEK REALTY COMPANY BY ITS PRESIDENT GILBERT FORTHOFFER AND ITS SECRETARY GERTRUDE SCHRAUF WHO ACKNOWLEDGE THE SIGNING OF THIS DEDICATION PLAT TO BE ITS AND THEIR FREE ACT AND DEED. IN WITNESS WHEREOF I HAVE HEREUNTO SET MY HAND AND OFFICIAL SEAL AT CLEVELAND OHIO THIS 9TH DAY OF DECEMBER 1954

DOROTHY LAVINSKY NOTARY
 MY COMMISSION EXPIRES JUNE 22, 1956
 TRANSFERRED DEC. 16, 1954 FRANK AYRES AUDITOR

RECEIVED FOR RECORDING DEC. 28, 1954 AT 2:15.0 O'CLOCK P.M.
 RECORDED DEC. 28, 1954 IN VOLUME 17 PAGE 21
LEOTA B. MITCHELL COUNTY RECORDER
 M.C.

RECORDING FEE \$29.00

SEAL NOTARY

CORRECTION PLAT OF EATON SUBDIVISION NO. 2

AS RECORDED JULY 22 1954 IN VOLUME 16 PAGE 40 OF THE LORAIN COUNTY RECORD PLATS
 IN PART OF ORIGINAL AVON TOWNSHIP SEC. NO. 10
 NOW IN THE VILLAGE OF AVON LORAIN COUNTY OHIO
 SCALE 1"=100' JANUARY 15 1955

THIS PLAT MADE AT THE REQUEST OF THE EATON GENERAL CONTRACTORS INC., AND EMBRACES 26.832 ACRES OF LAND. IRON PINS WERE FOUND OR SET AS SHOWN. MEASUREMENTS ARE IN FEET AND DECIMAL PARTS THEREOF. ALL OF WHICH I CERTIFY TO BE CORRECT.

J. H. GETZ REGISTERED ENGINEER & SURVEYOR

SEAL SURVEYOR

THIS IS TO CERTIFY THAT THE EATON SUBDIVISION NO. 2 WAS APPROVED BY THE VILLAGE PLANNING COMMISSION OF AVON, OHIO AT A MEETING OF SAID COMMISSION HELD THE 7 DAY OF FEBRUARY 1955

VILLAGE PLANNING COMMISSION OF AVON, OHIO
GEROK D. WEISS PRESIDENT
B. C. CURTISS SECRETARY

THIS IS TO CERTIFY THAT THE EATON SUBDIVISION NO. 2 HAS BEEN APPROVED AND ACCEPTED BY THE COUNCIL OF AVON VILLAGE BY RESOLUTION OR ORDINANCE NO. _____ PASSED FEBRUARY 9 1955

WILLIAM GATES MAYOR
B. C. CURTISS CLERK OF VILLAGE


THE UNDERSIGNED, OWNERS OF THE EATON SUBDIVISION NO. 2, ACCEPT THIS PLAT AND DEDICATE TO THE USE OF THE PUBLIC THE STREETS OR AVENUES AS SHOWN.

EATON GENERAL CONTRACTORS INC.
CARL GUMINA PRESIDENT
BERNARD W. SANDEL SECRETARY

BEFORE ME A NOTARY PUBLIC IN AND FOR SAID COUNTY AND STATE PERSONALLY CAME THE EATON GENERAL CONTRACTORS INC., BY ITS PRESIDENT CARL GUMINA AND ITS SECRETARY BERNARD W. SANDEL WHO ACKNOWLEDGE THE SIGNING OF THIS DEDICATION PLAT TO BE ITS AND THEIR FREE ACT AND DEED. IN WITNESS WHEREOF I HAVE HEREUNTO SET MY HAND AND OFFICIAL SEAL AT CLEVELAND OHIO THIS 10TH DAY OF FEBRUARY 1955

J. JOSEPH BERGER NOTARY PUBLIC
 MY COMMISSION EXPIRES 3/11/56

NOTARY SEAL

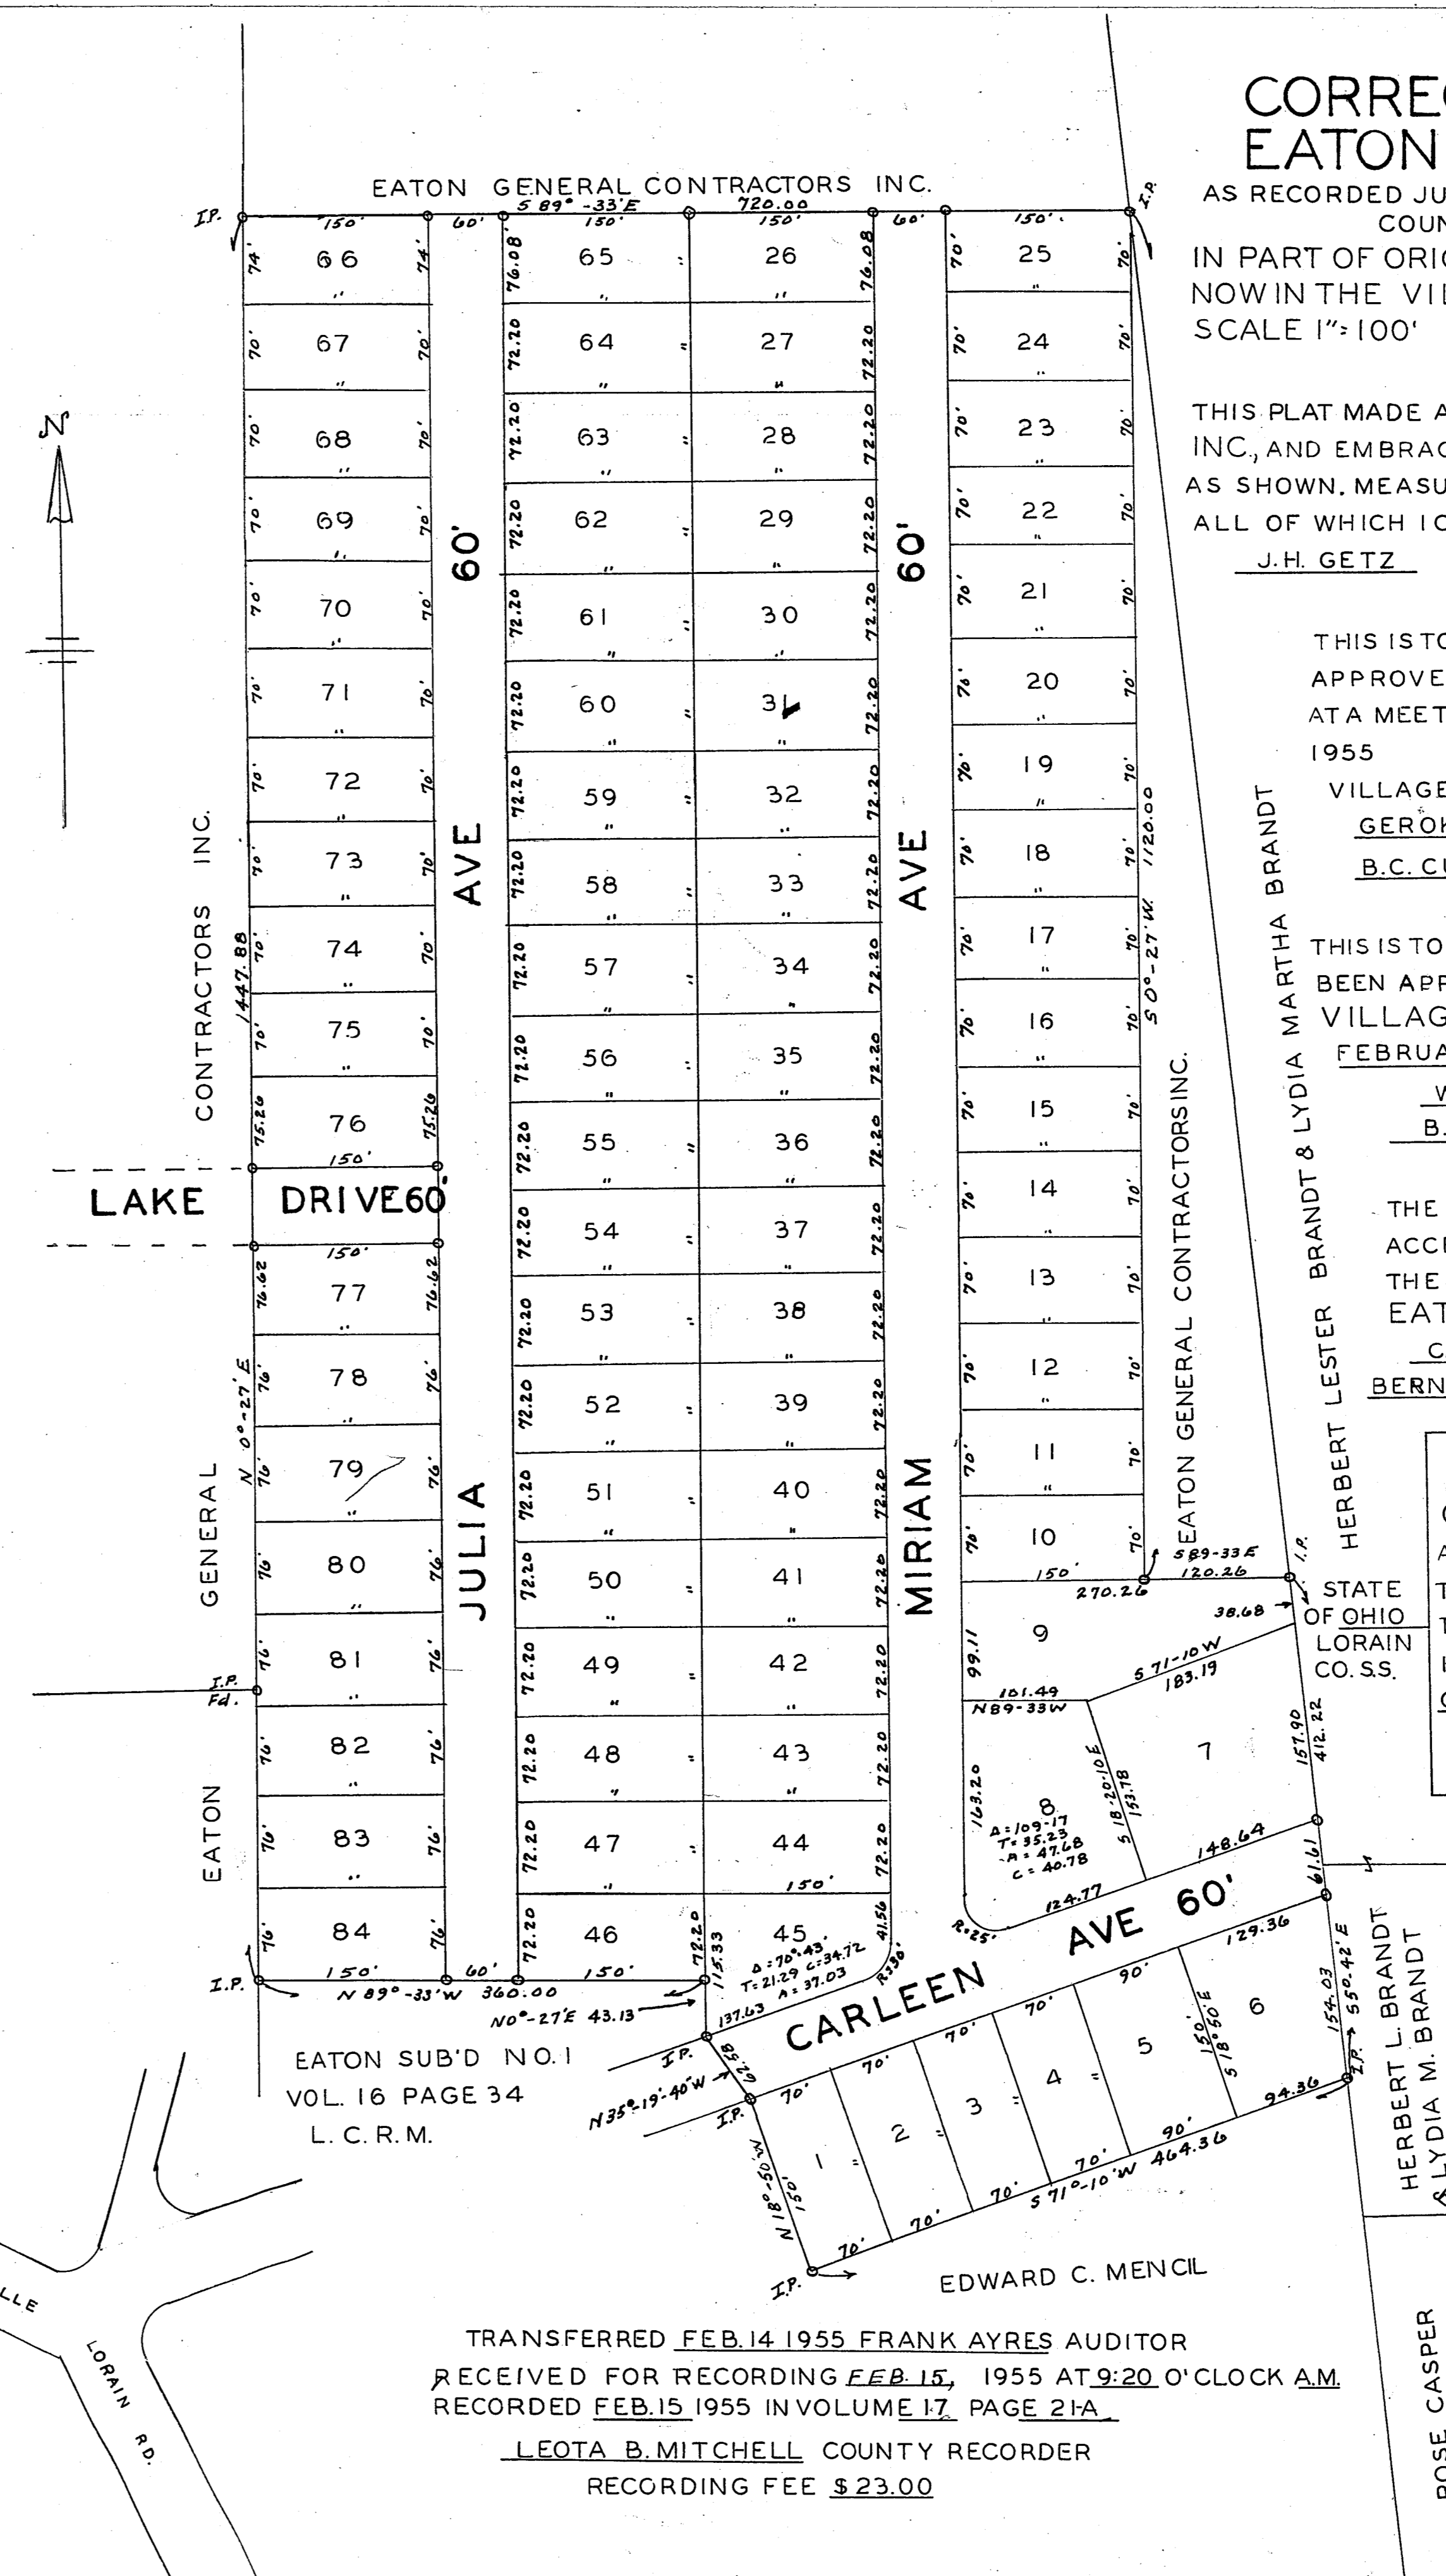

EATON SUB'D NO. 1
 VOL. 16 PAGE 34
 L. C. R. M.

TRANSFERRED FEB. 14 1955 FRANK AYRES AUDITOR
 RECEIVED FOR RECORDING FEB. 15, 1955 AT 9:20.0 O'CLOCK A.M.
 RECORDED FEB. 15 1955 IN VOLUME 17 PAGE 21A

LEOTA B. MITCHELL COUNTY RECORDER
 RECORDING FEE \$23.00

