
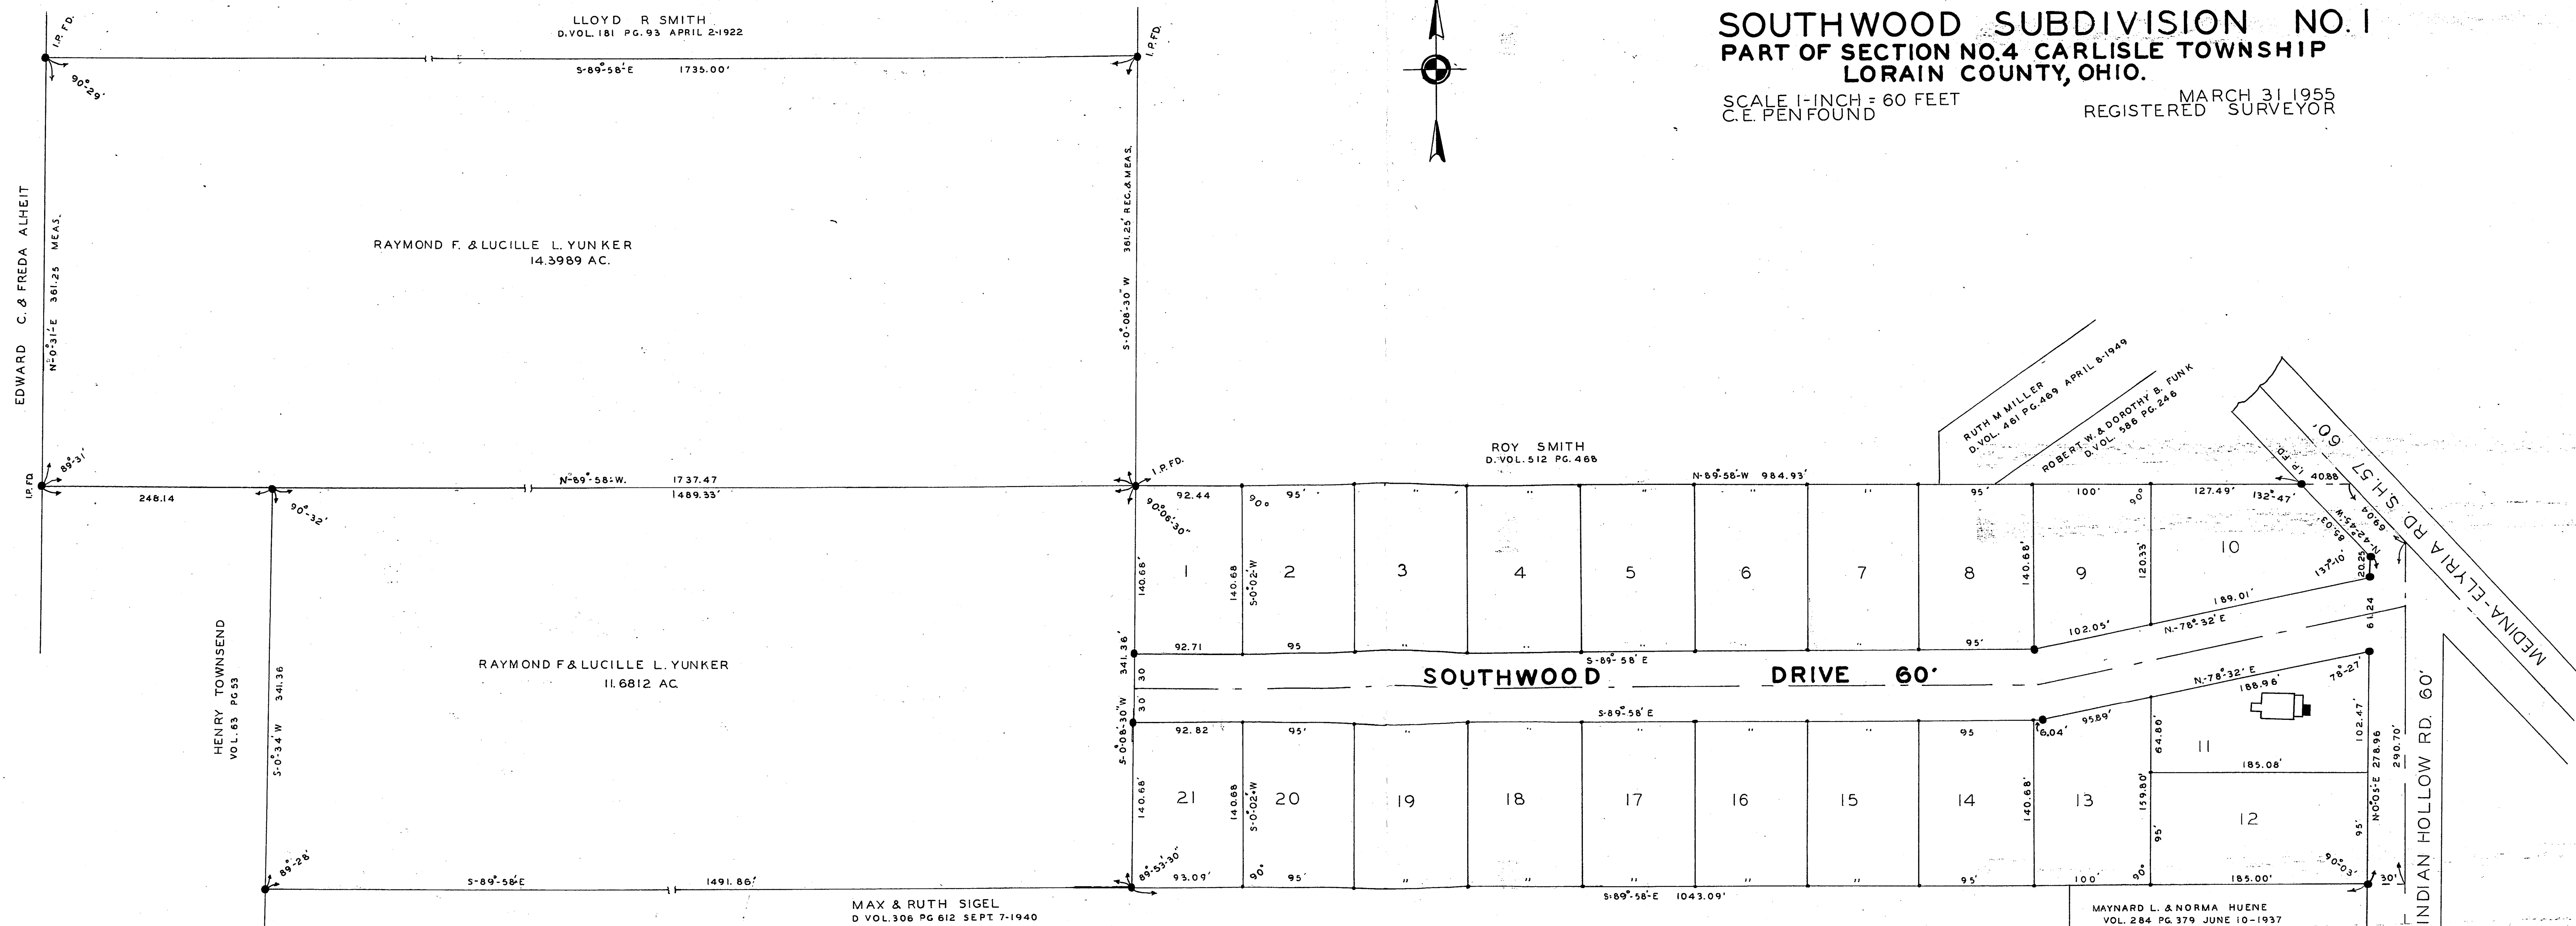


LLOYD R SMITH
D.VOL.181 PG.93 APRIL 2-1922

SOUTHWOOD SUBDIVISION NO. 1 PART OF SECTION NO.4 CARLISLE TOWNSHIP LORAIN COUNTY, OHIO.

SCALE 1-INCH = 60 FEET
C.E. PEN FOUND

MARCH 31 1955
REGISTERED SURVEYOR

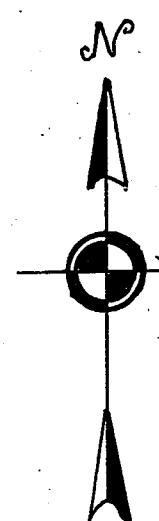

THIS IS TO CERTIFY THAT THE UNDERSIGNED RAYMOND F. AND LUCILLE L. YUNKER, OWNERS OF THE LANDS CONTAINED WITHIN THIS PLAT OF SOUTHWOOD SUBDIVISION NO. 1, DOES HEREBY ACCEPT THE SAME TO BE CORRECT AND DEDICATES TO PUBLIC USE FOR STREET PURPOSES SOUTHWOOD DRIVE TO A WIDTH OF 60 FEET AS SHOWN.

RAYMOND F. YUNKER
LUCILLE L. YUNKER

THIS IS TO CERTIFY THAT AT THE REQUEST OF THE OWNERS, I HAVE SURVEYED AND PLATTED SOUTHWOOD SUBDIVISION NO. 1 AS SHOWN HEREON. DISTANCES ARE SHOWN IN FEET AND DECIMALS THEREOF. IRON PIN MONUMENTS WERE FOUND OR SET AS SHOWN. LANDS EMBRACED IN THIS PLAT ARE PART OF SECTION NO. 4 OF CARLISLE TOWNSHIP, LORAIN COUNTY, OHIO, AND CONTAINING 8.3807 ACRES OF LAND, INCLUSIVE OF SOUTHWOOD DRIVE AND TO THE CENTERLINES OF THE MEDINA-ELYRIA AND INDIAN HOLLOW ROADS AS SHOWN. ALL OF WHICH I CERTIFY TO BE CORRECT.

C.E. PENFOUND
REGISTERED SURVEYOR NO. 3200



STATE OF OHIO
LORAIN COUNTY, SS.
BEFORE ME A NOTARY PUBLIC IN AND FOR SAID COUNTY AND STATE, PERSONALLY APPEARED RAYMOND F. YUNKER AND LUCILLE L. YUNKER, WHO ACKNOWLEDGED THE SIGNING OF THIS PLAT TO BE THEIR OWN FREE ACT AND DEED.
IN WITNESS WHEREOF I HAVE HEREUNTO SET MY HAND AND OFFICIAL SEAL AT ELYRIA, OHIO, THIS 9TH DAY OF APRIL 1955
PHYLLIS SCHMIDT

PHYLLIS SCHMIDT, NOTARY PUBLIC
MY COMMISSION EXPIRES NOV. 25, 1955

APPROVED BY THE BOARD OF LORAIN COUNTY COMMISSIONERS _____
CLERK _____

THE ABOVE PLAT IS APPROVED BY THE TOWNSHIP TRUSTEES OF CARLISLE TOWNSHIP, APRIL 4, 1955 DATE
BRUCE ALEXANDER
LAURENCE A. JACKSON
C. CARL McMULLEN
CLERK GEORGE ROBSON

APPROVED BY THE PLANNING COMMISSION OF THE CITY OF ELYRIA, STATE OF OHIO BY RESOLUTION NO. _____ DATED FEB 17, 1955
PRESIDENT J.G. KEYS
SECRETARY J.J. SERES

TRANSFERRED APRIL 21, 1955 FRANK AYRES, AUDITOR
RECEIVED FOR RECORDING APRIL 21, 1955 - 9:57 AM RECORDED APRIL 21, 1955
RECORDED IN VOLUME 17 PAGE 39
LEOTA B. MITCHELL COUNTY RECORDER
M.C. RECORDING FEE \$ 28.05

THE ABOVE PLAT IS APPROVED BY THE ZONING COMMISSION OF CARLISLE TOWNSHIP, APRIL 13, 1955 DATE
HE. KALTER
R.W. SAENS
DAN CAMPBELL
KARL SIMMS
CLARENCE HOLTON
CLERK GEORGE ROBSON