
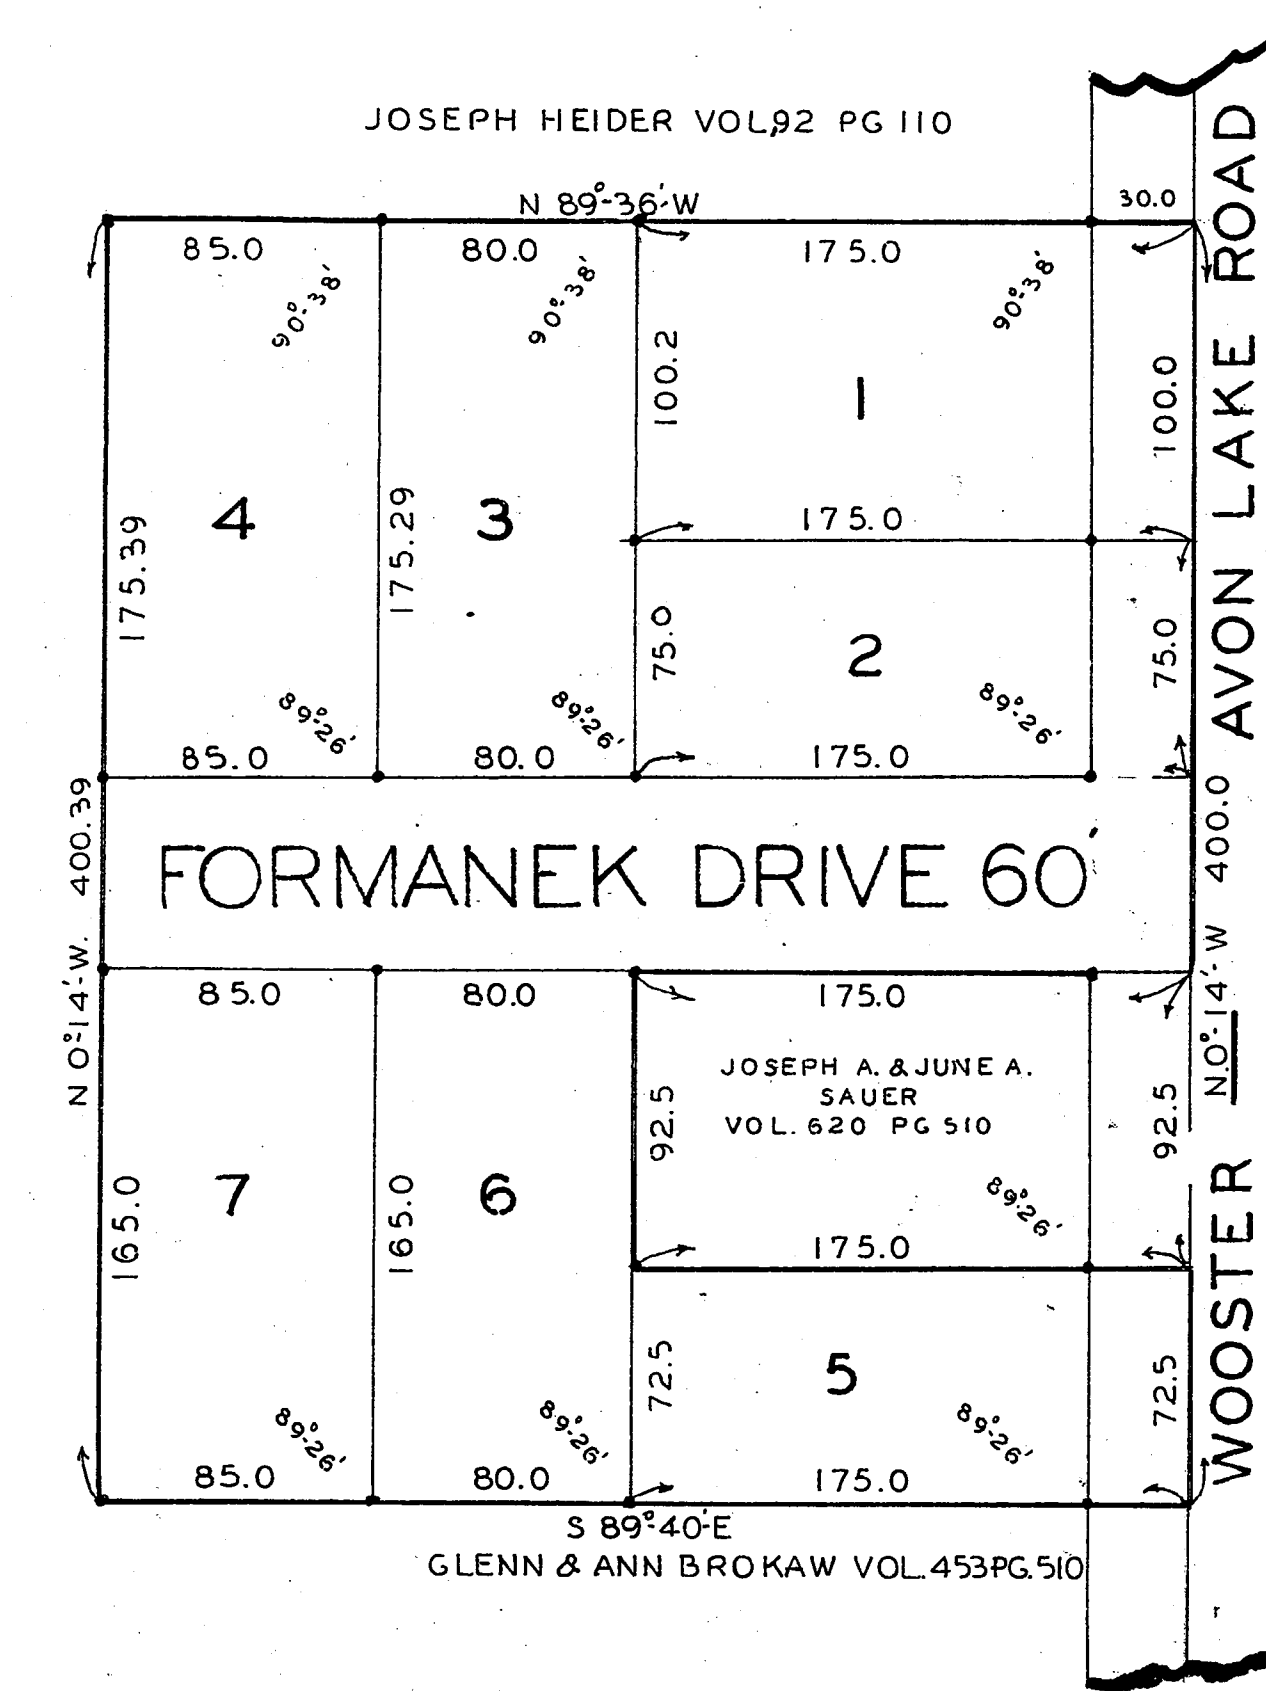


FORMANEK SUBDIVISION SECTION NO 13 AVON VILLAGE

SCALE 60' = 1 INCH

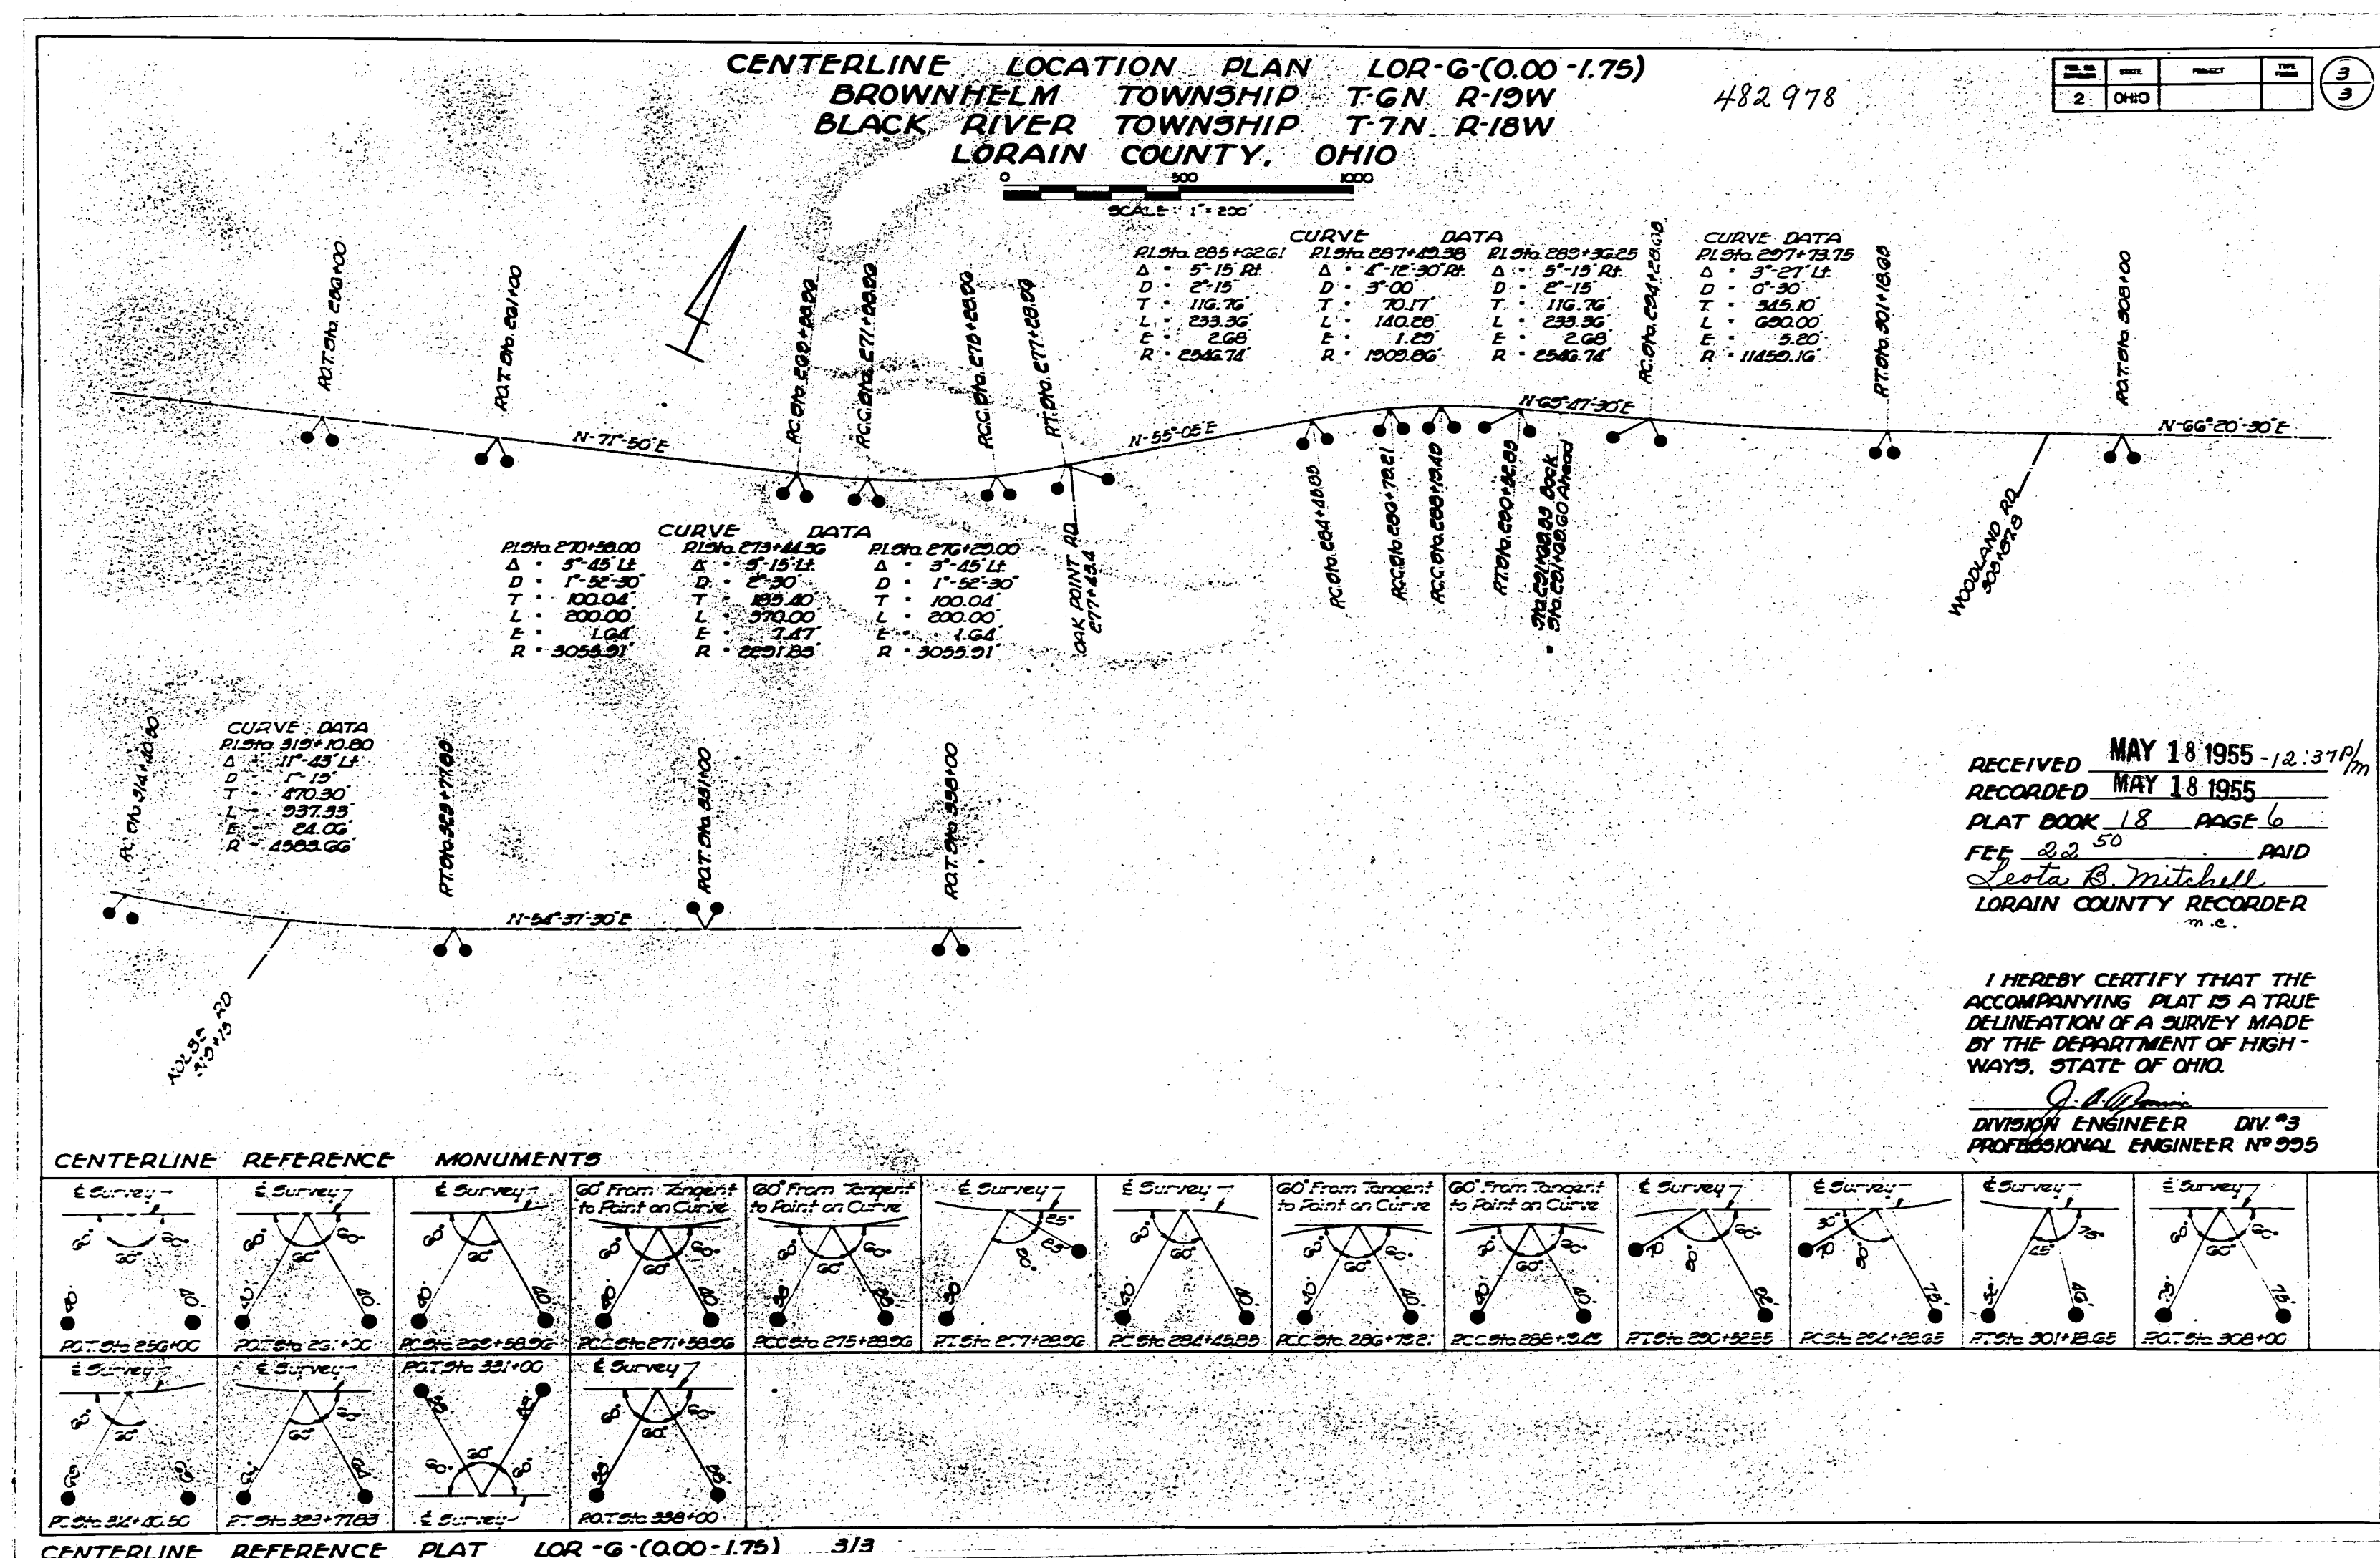

RECEIVED MAY 18 1955 - 12:31 P.M.
 RECORDED MAY 18 1955
 PLAT BOOK 18 PAGE 6
 FEE \$12.50 PAID
 Leota B. Mitchell
 LORAIN COUNTY RECORDER

I HEREBY CERTIFY THAT THE ACCOMPANYING PLAT IS A TRUE DELINEATION OF A SURVEY MADE BY THE DEPARTMENT OF HIGHWAYS, STATE OF OHIO.

Lee B. Terrell
 DIVISION ENGINEER DIV. 3
 PROFESSIONAL ENGINEER NO. 295

THE ABOVE PLAT OF FORMANEK SUBN WAS DULY APPROVED BY THE VILLAGE PLANNING COMMISSION AT AVON OHIO THIS 24 DAY OF AUGUST 1955

VILLAGE PLANNING COMMISSION
 WILLIAM GATES
 B.C. CURTISS SEC'Y

APPROVED BY COUNCIL OF AVON VILLAGE, LORAIN COUNTY OHIO
 ORDINANCE NO. _____ PASSED AUGUST 24, 1955

WILLIAM GATES
 B.C. CURTISS, CLERK

ENGINEERS CERTIFICATE

THE ABOVE PLAT MADE AT THE REQUEST OF JOSEPH & ANNA JUDITH FORMANEK EMBRACES 3.121 ACRES OF LAND IN SECTION NO. 13 AVON VILLAGE, LORAIN COUNTY OHIO, FORMANEK DRIVE AS SHOWN, EMBRACES .468 ACRES. MONUMENTS WERE FOUND OR SET AS SHOWN. MEASUREMENTS ARE IN FEET AND DECIMAL PARTS THEREOF. ALL OF WHICH I CERTIFY TO BE CORRECT

C.T. BIGGS
 C.T. BIGGS
 REGISTERED SURVEYOR

STATE OF OHIO
 LORAIN COUNTY S.S.

BEFORE ME A NOTARY PUBLIC IN AND FOR SAID COUNTY PERSONALLY APPEARED JOSEPH FORMANEK & ANNA JUDITH FORMANEK HUSBAND & WIFE WHO ACKNOWLEDGE THE SIGNING OF THIS PLAT TO BE THEIR FREE ACT AND DEED, IN WITNESS WHEREOF I HAVE HEREUNTO SET MY HAND AND OFFICIAL SEAL AT ELYRIA, OHIO, THIS 25 DAY AUGUST

LEE B. TERRELL
 MY COM. EXP. 6/27/58

OWNERS CERTIFICATE

THIS IS TO CERTIFY THAT JOSEPH & ANNA JUDITH FORMANEK OWNERS OF THE LAND EMBRACED BY THE ABOVE PLAT HEREBY ACCEPT THE SAME TO BE CORRECT AND DEDICATE TO PUBLIC USE FORMANEK DRIVE AS SHOWN HEREON

JOSEPH FORMANEK
 ANNA JUDITH FORMANEK

TRANSFERRED SEP. 1, 1955 FRANK AYRES AUDITOR

RECEIVED FOR RECORD SEP. 1, 1955 AT 3:35 P.M. RECORDED SEPT. 1, 1955
 IN RECORD VOL. 18 PAGE 6-A

LEOTA B. MITCHELL
 LORAIN COUNTY RECORDER
 RECORDING FEE \$12.05

