


FALBO SUBDIVISION NO. 2 ORIGINAL LOT NO. 6 BLACK RIVER TOWNSHIP CITY OF LORAIN

SCALE 1 INCH = 100 FT.

FEBRUARY 1954

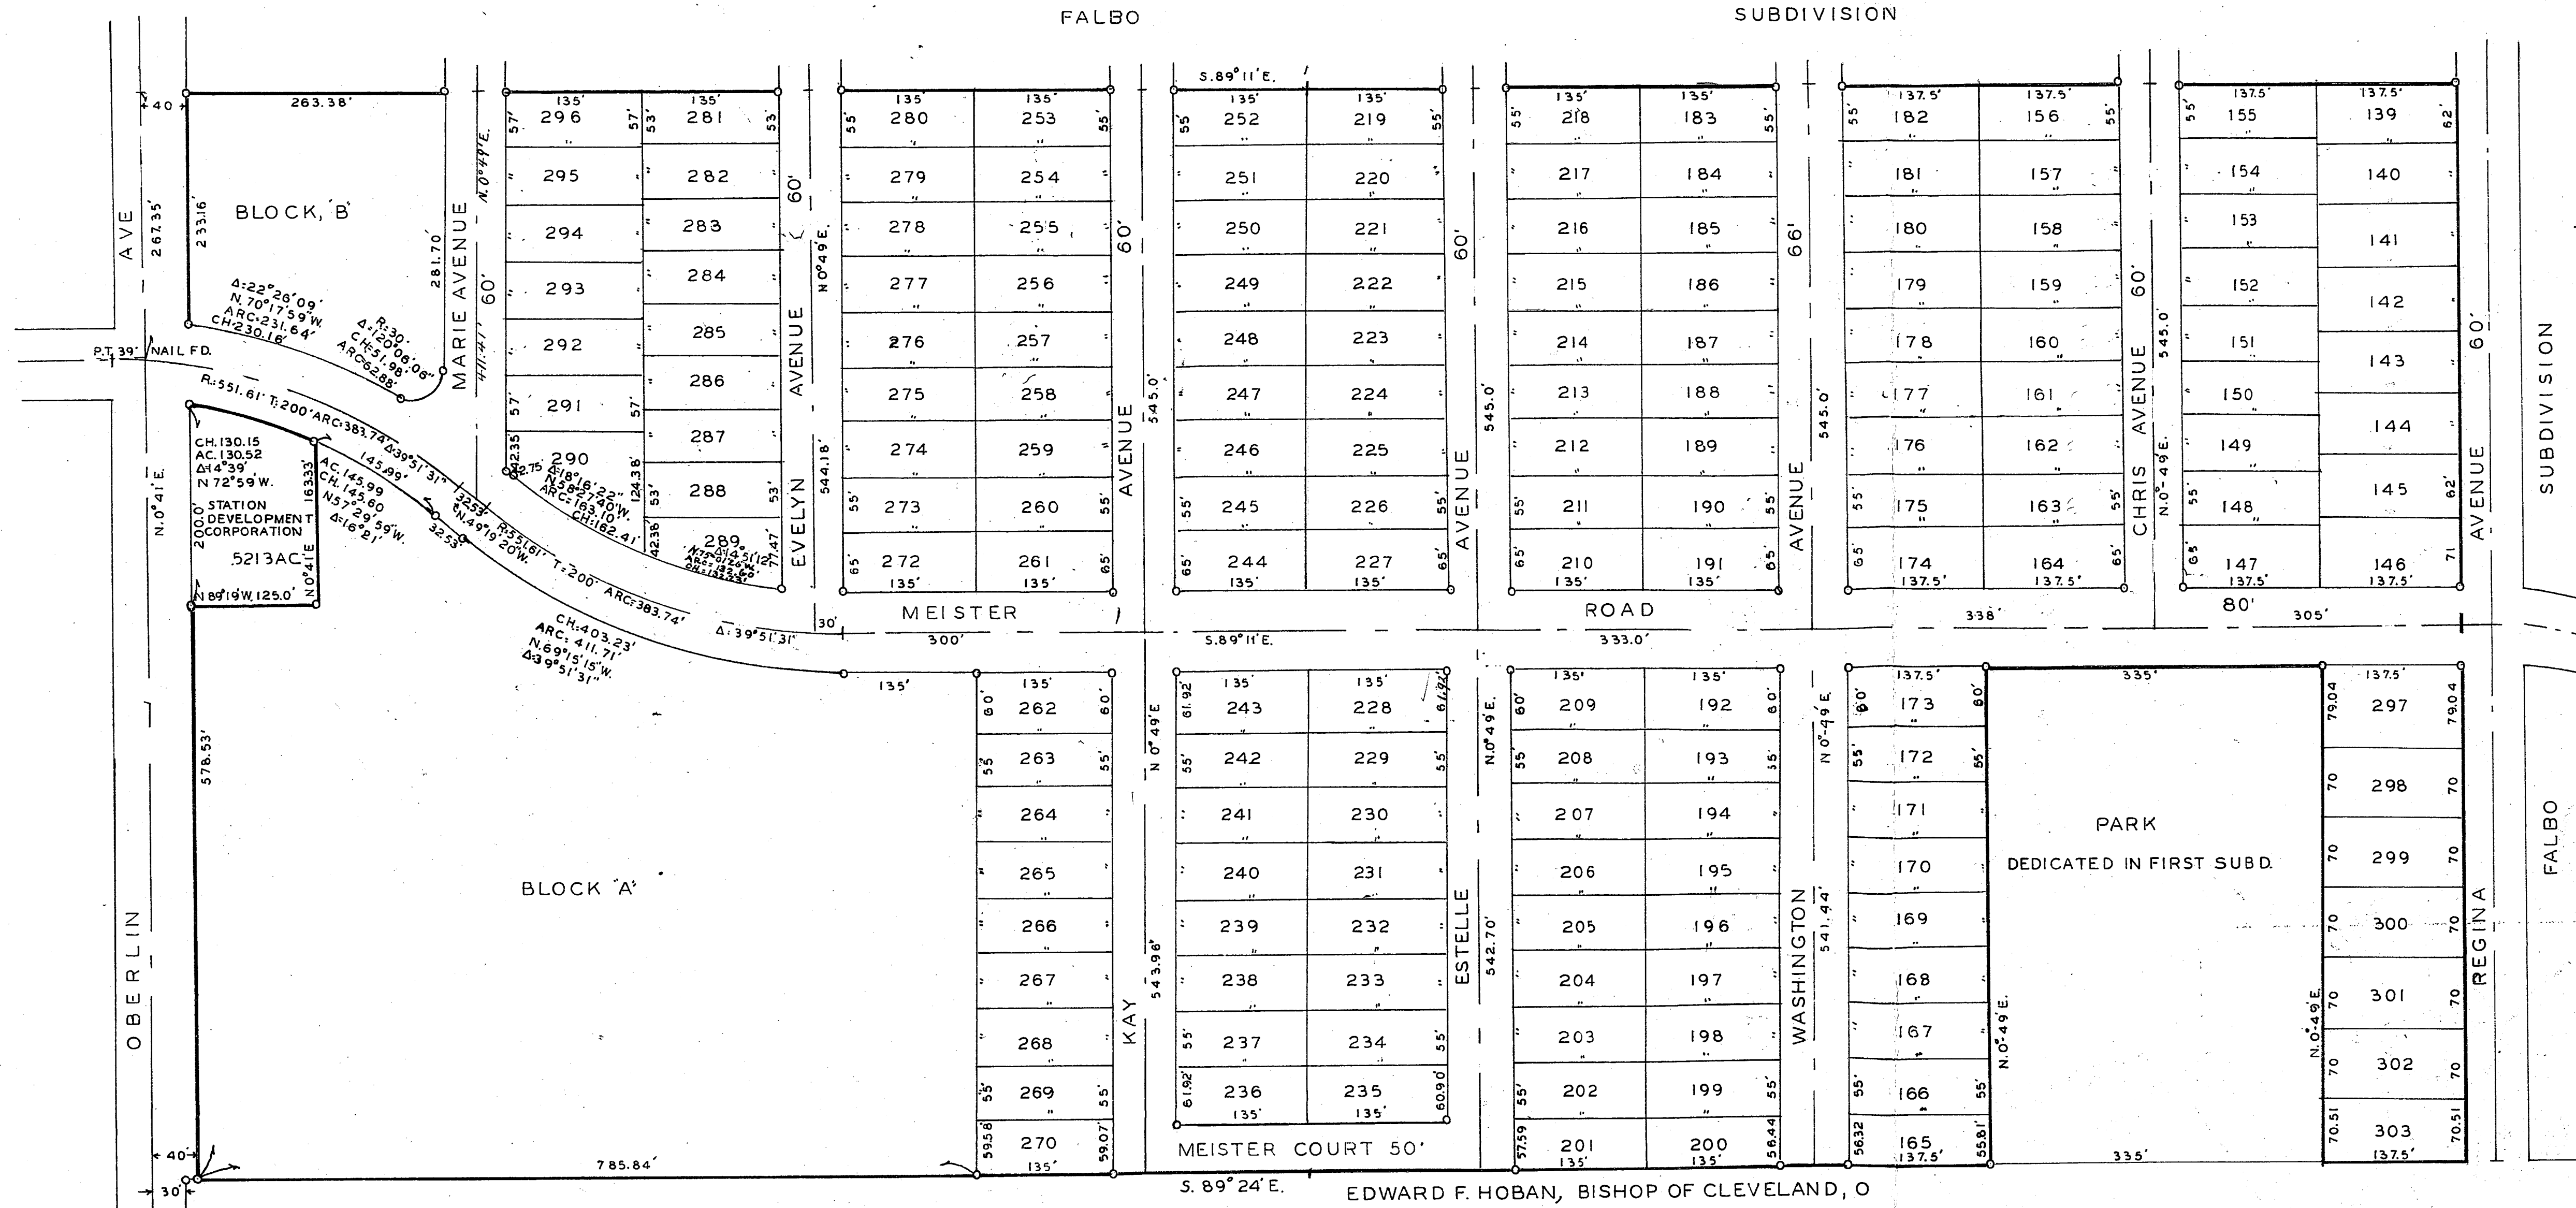


WE THE UNDERSIGNED SAM FALBO AS PRESIDENT AND SAM PECORA AS SEC-TREAS. OF FALBO CONSTRUCTION CO. OWNERS OF FALBO SUBDIVISION NO. 2 HEREBY ACCEPT THIS PLAT TO BE CORRECT AND DEDICATE TO PUBLIC USE MEISTER ROAD.

FALBO CONSTRUCTION CO.
 SAM FALBO PRESIDENT
 SAM PECORA SECRETARY-TREASURER

STATE OF OHIO SS:
 COUNTY OF LORAIN SS:
 BEFORE ME A NOTARY PUBLIC IN AND FOR SAID COUNTY PERSONALLY APPEARED THE ABOVE NAMED SAM FALBO AS PRESIDENT AND SAM PECORA AS SECRETARY TREASURER OF FALBO CONSTRUCTION CO. AN OHIO CORPORATION WHO ACKNOWLEDGED THAT THEY DID SIGN THE FOREGOING PLAT AND THAT IT WAS THEIR FREE ACT AND DEED IN TESTIMONY WHEREOF I HAVE SET MY HAND AND SEAL THIS 20 DAY OF JANUARY 1955

A. L. WYNN NOTARY PUBLIC
 MY COMMISSION EXPIRES JUNE 27, 1956

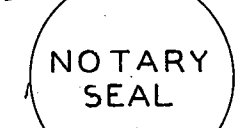

WE THE UNDERSIGNED JAMES M. CARNEY AS SECRETARY AND O. A. SCHULTZ AS TREASURER OF EXPAN CONSTRUCTION INC. OWNERS OF FALBO SUBDIVISION NO. 2 HEREBY ACCEPT THIS PLAT AS OUTLINED BY HEAVY LINES, AS CORRECT AND DEDICATE TO PUBLIC USE THE FOLLOWING: MEISTER ROAD, MARIE AVENUE, EVELYN AVENUE, KAY AVENUE, ESTELLE AVENUE, WASHINGTON AVENUE, CHRIS AVENUE AND MEISTER COURT.

EXPAN CONSTRUCTION INC.
 BY JAMES M. CARNEY SECRETARY
 O. A. SCHULTZ TREASURER

STATE OF OHIO
 LORAIN COUNTY SS:
 BEFORE ME A NOTARY PUBLIC IN AND FOR SAID COUNTY AND STATE PERSONALLY APPEARED THE ABOVE NAMED JAMES M. CARNEY AS SECRETARY AND O. A. SCHULTZ AS TREASURER OF EXPAN CONSTRUCTION INC. AN OHIO CORPORATION WHO ACKNOWLEDGED THAT THEY DID SIGN THE FOREGOING PLAT AND THAT IT WAS THEIR FREE ACT AND DEED IN TESTIMONY WHEREOF I HAVE HEREUNTO SET MY HAND AND SEAL THIS 5 DAY OF MARCH 1954

LOLA CVERNA NOTARY PUBLIC
 MY COMMISSION EXPIRES MARCH 16, 1955



ENGINEERS CERTIFICATE:
 THIS PLAT MADE AT THE REQUEST OF FALBO CONSTRUCTION CO. EMBRACES 53,661 ACRES OF LAND IN ORIGINAL LOT 6 TR. NO. 1 BLACK RIVER TOWNSHIP NOW CITY OF LORAIN COUNTY OF LORAIN STATE OF OHIO MONUMENTS WERE FOUND OR SET AS SHOWN IRON PINS HAVE BEEN PLACED AT ALL STREET CORNERS STREET ENDS AND THE P.T. AND P.C. OF ALL CURVES.

MEASUREMENTS ARE IN FEET AND DECIMAL PARTS THEREOF BEARINGS ARE ASSUMED AND ARE FOR DESCRIBING ANGLES ONLY
 INDICATES IRON PINS FOUND OR SET.
 ALL OF WHICH I CERTIFY TO BE CORRECT.
 RAY E. HOLLIS CIVIL ENGINEER & SURVEYOR



AS A CONDITION OF DEDICATION ON PART OF THE ALLOTTER AND ACCEPTANCE ON PART OF THE CITY OF LORAIN THE OWNERS OF THE LOTS OF THIS PLAT ARE FOREVER PROHIBITED FROM PLANTING TREES OR SHRUBS IN ANY PART OF STREETS AS SHOWN ON THIS PLAT

THIS IS TO CERTIFY THAT I HAVE EXAMINED THE ABOVE PLAT AND HEREBY APPROVE THE SAME. I FIND THE MONUMENTS SET ARE SUFFICIENT TO DEFINE THE STREETS AS SHOWN.

LEWIS G. GOODELL CITY ENGINEER

THIS IS TO CERTIFY THAT THE ABOVE PLAT IS HEREBY APPROVED ON THIS 12 DAY OF MAY 1955 BY THE PLANNING COMMISSION OF THE CITY OF LORAIN, OHIO

LEO J. KOBA SECRETARY

I HEREBY CERTIFY THAT THE LAND HEREIN DEDICATED IS COVERED BY A PROPER CERTIFICATE OF TITLE AND THE DEDICATION IS HEREBY APPROVED AS TO FORM

EDWARD J. CONLEY CITY SOLICITOR

THIS IS TO CERTIFY THAT THE ABOVE PLAT WAS ACCEPTED BY THE COUNCIL OF THE CITY OF LORAIN, OHIO BY ORD. NANCE NO. 7068 PASSED THIS 21ST DAY OF MARCH 1955

ANTHONY VAZZANO CLERK OF COUNCIL

TRANSFERRED MAY 23, 1955 FRANK AYRES AUDITOR

RECEIVED FOR RECORD MAY 24 1955 AT 2:54 P.M.
 RECORDED MAY 24, 1955 IN RECORD VOL. 18 PAGE 7

LEOTA B. MITCHELL
 LORAIN COUNTY RECORDER

C.H. RECORDING FEE \$44.50

OWNERS OF FALBO SUBDIVISION NO. 2
 FALBO CONSTRUCTION CO. LOTS 138 TO 148 INC. & BLOCK B TOTAL 5.0824 AC.
 EXPAN CONSTRUCTION CO. LOTS 147 TO 296 INC. & BLOCK A TOTAL 48.578 AC.

*For Restrictions see Deed Vol 659 #501207 lots 244 to 261 inc. Pg. 1
 Vol 675 #510314 lots 210 to 227 inc. Pg. 300*