

PARKWAY SUBDIVISION NO. 3


BLACK RIVER TOWNSHIP

LORAIN COUNTY, OHIO

SCALE 1" = 60'

DECEMBER, 1954

ANNA RETRAY VOL. 527 PAGE 179

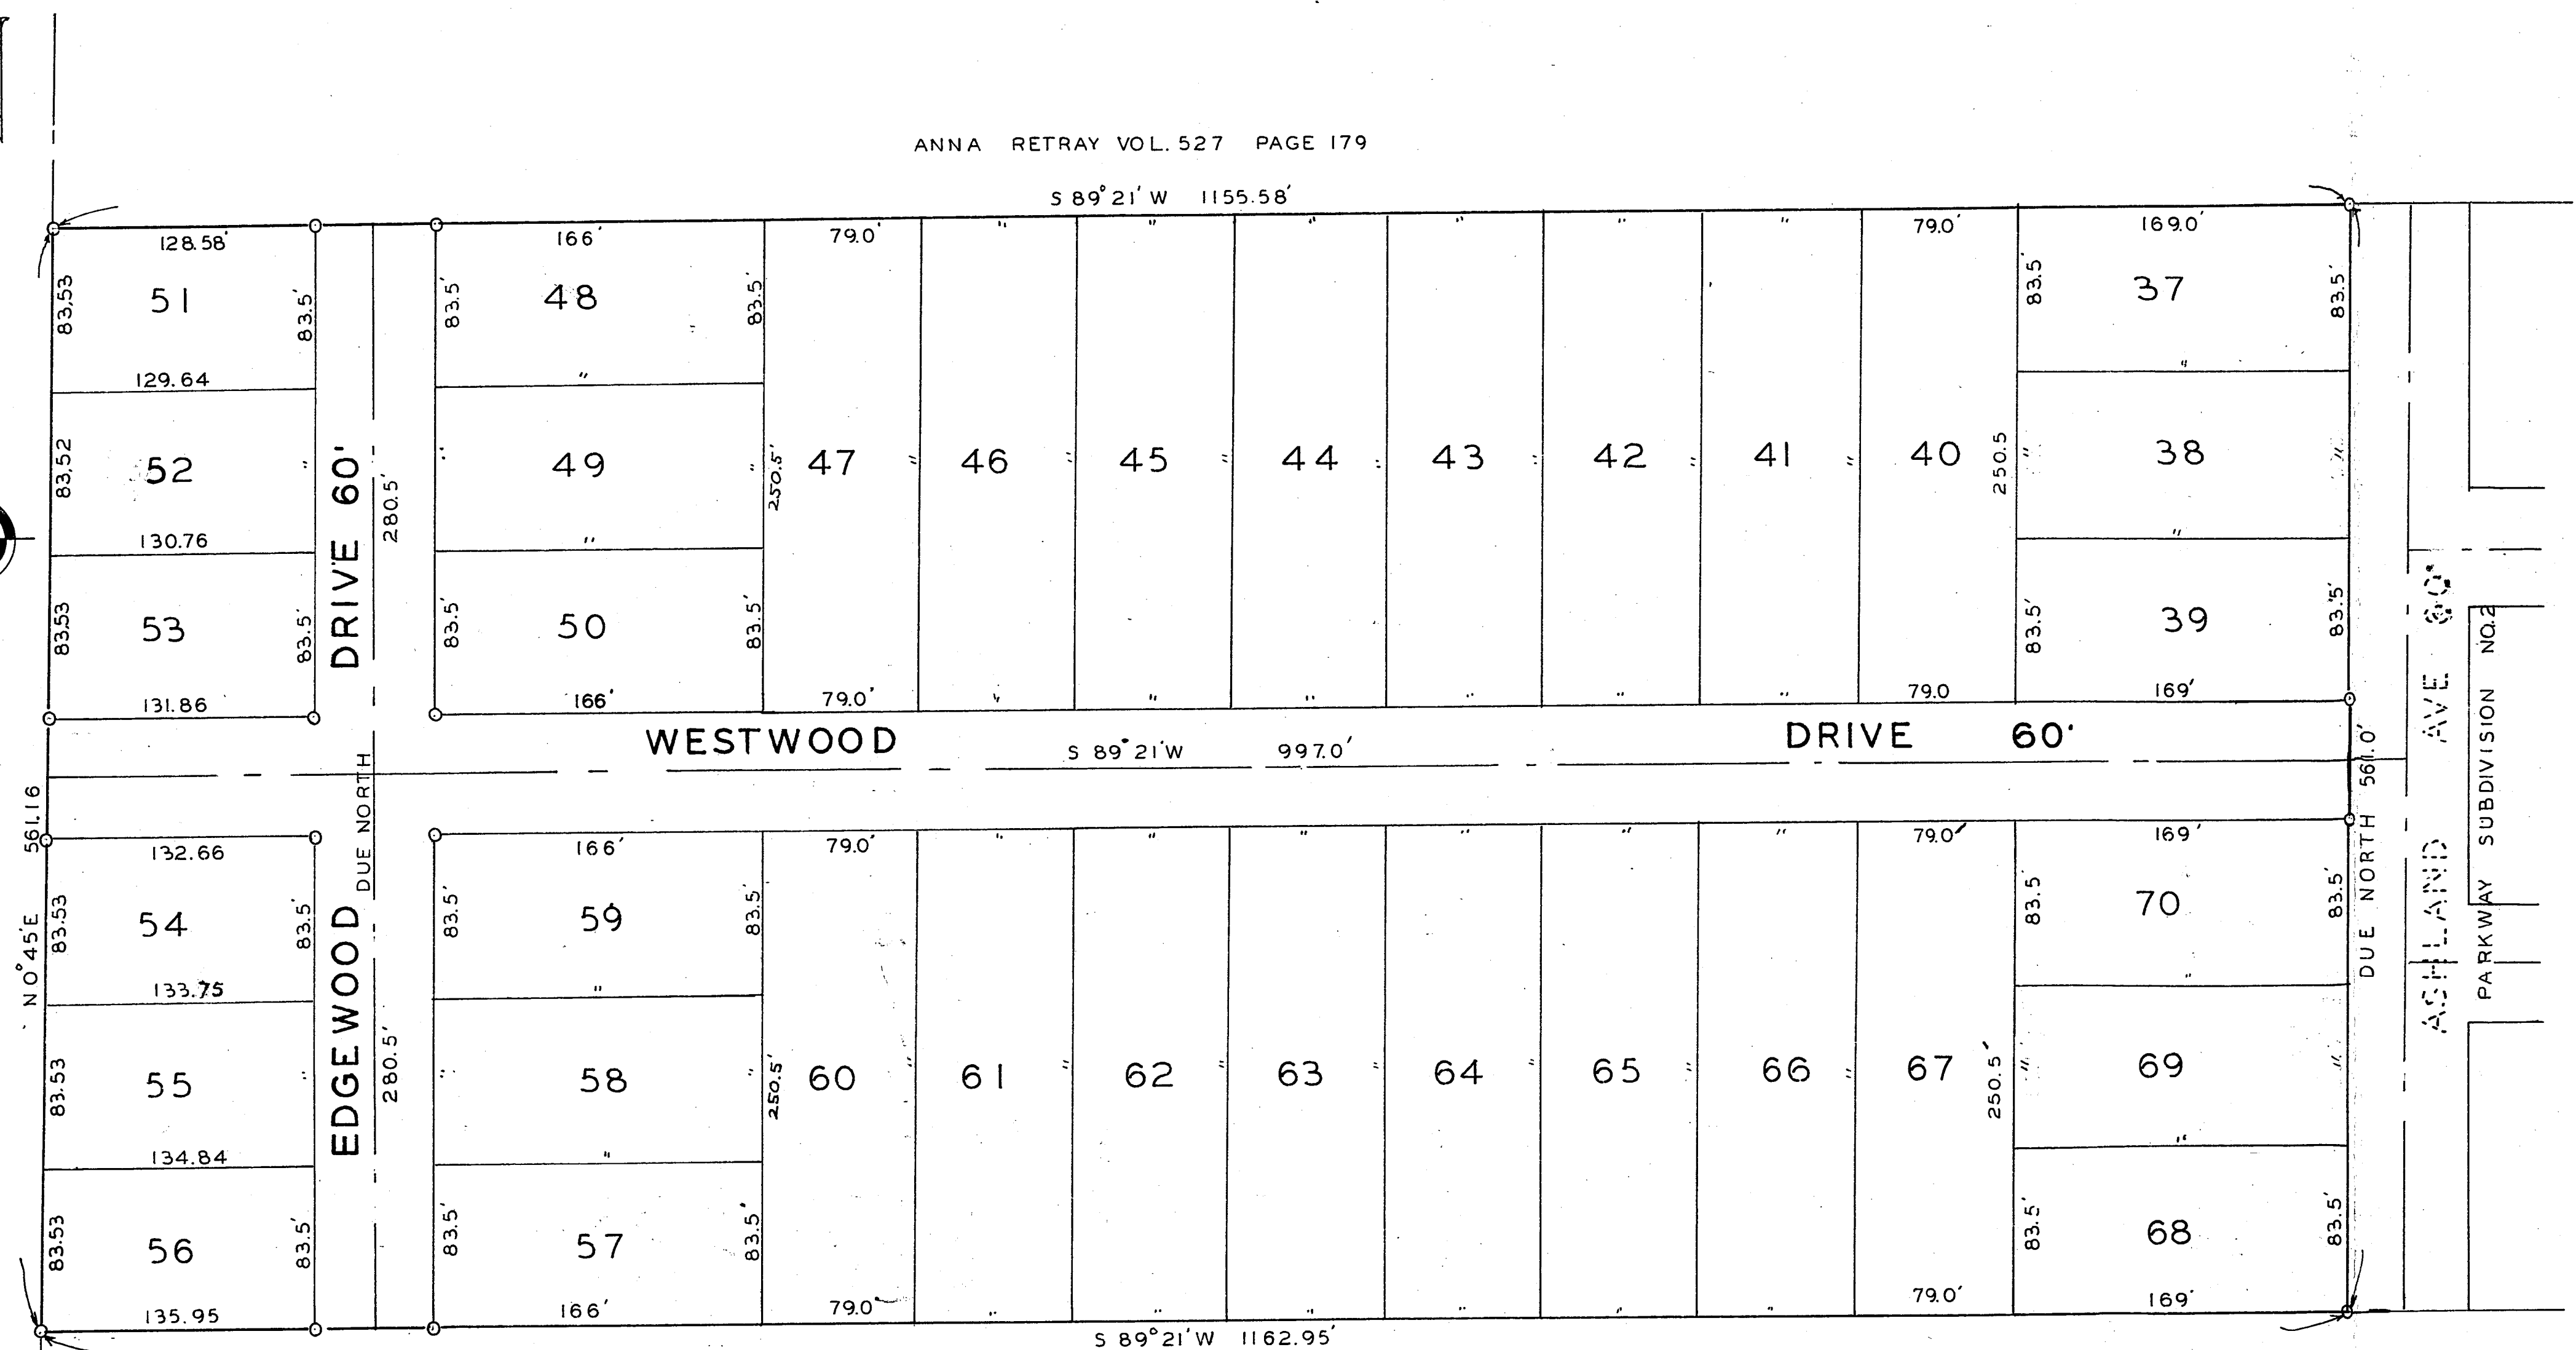

ENGINEERS CERTIFICATE:

THIS PLAT, MADE AT THE REQUEST OF DONALD AND LAVERNE KONOWAL, BERNARD AND IRENE KONOWAL, RUSSELL AND LORRAINE STANG, EMBRACES 14.930 ACRES OF LAND IN ORIGINAL LOT 5, TRACT 2, BLACK RIVER TWP., LORAIN COUNTY, OHIO. IRON PINS WERE FOUND OR SET AS SHOWN. MEASUREMENTS ARE IN FEET AND DECIMAL PARTS THEREOF. BEARINGS USED ARE ASSUMED AND ARE FOR THE PURPOSE OF DESCRIBING ANGLES ONLY, ALL OF WHICH I CERTIFY TO BE CORRECT.

SEAL SURVEYOR  
SEAL ENGINEER  
SEAL NOTARY

RAY E. HOLLIS  
REGISTERED ENGINEER AND SURVEYOR

DEDICATION:

THIS IS TO CERTIFY THAT WE, THE UNDERSIGNED DONALD AND LAVERNE KONOWAL, BERNARD AND IRENE KONOWAL, RUSSELL AND LORRAINE STANG, OWNERS OF LAND EMBRACED BY THE ABOVE PLAT OF PARKWAY SUBDIVISION NO. 3, ACCEPT THE SAME TO BE CORRECT AND DEDICATE TO PUBLIC USE, WESTWOOD DRIVE, AND EDGEWOOD DRIVE, SHOW THEREON.

- \_\_\_\_ DONALD KONOWAL OWNER
- \_\_\_\_ LAVERNE KONOWAL OWNER
- \_\_\_\_ BERNARD L. KONOWAL OWNER
- \_\_\_\_ IRENE KONOWAL OWNER
- \_\_\_\_ RUSSELL H. STANG OWNER
- \_\_\_\_ LORRAINE STANG OWNER

STATE OF OHIO  
COUNTY OF LORAIN } SS.

BEFORE ME, A NOTARY PUBLIC IN AND FOR SAID COUNTY AND STATE, PERSONALLY APPEARED THE ABOVE NAMED DONALD AND LAVERNE KONOWAL, BERNARD & IRENE KONOWAL AND RUSSELL AND LORRAINE STANG WHO ACKNOWLEDGED THAT THEY DID SIGN THE FOREGOING PLAT AND THAT IT WAS THEIR FREE ACT AND DEED, IN TESTIMONY WHEREOF I HAVE HEREUNTO SET MY HAND AND SEAL AT LORAIN, OHIO THIS 13 DAY OF JULY 1954.

CUSTER SNYDER NOTARY PUBLIC  
MY COMMISSION EXPIRES 12/10/1956

THIS IS TO CERTIFY THAT THE ABOVE PLAT IS HEREBY APPROVED ON THIS 30 DAY OF JUNE 1954, BY THE PLANNING COMMISSION OF THE CITY OF LORAIN, OHIO


LEO J. KOBA SECRETARY

TRANSFERRED JULY 12, 1955 FRANK AYRES AUDITOR

RECEIVED FOR RECORDING  
JULY 26, 1955 1954 AT 11:0 O'COCK P.M.  
RECORDED IN VOLUME 18 PAGE 20  
LEOTA B. MITCHELL COUNTY RECORDER  
RECORDING FEE \$ 20.90

NOTARY SEAL

HRICOVIC ALLOTMENT  
SEC. NO. 12, AVON VILLAGE  
LORAIN COUNTY, OHIO.  
JULY 28, 1955 SCALE 1" = 60'

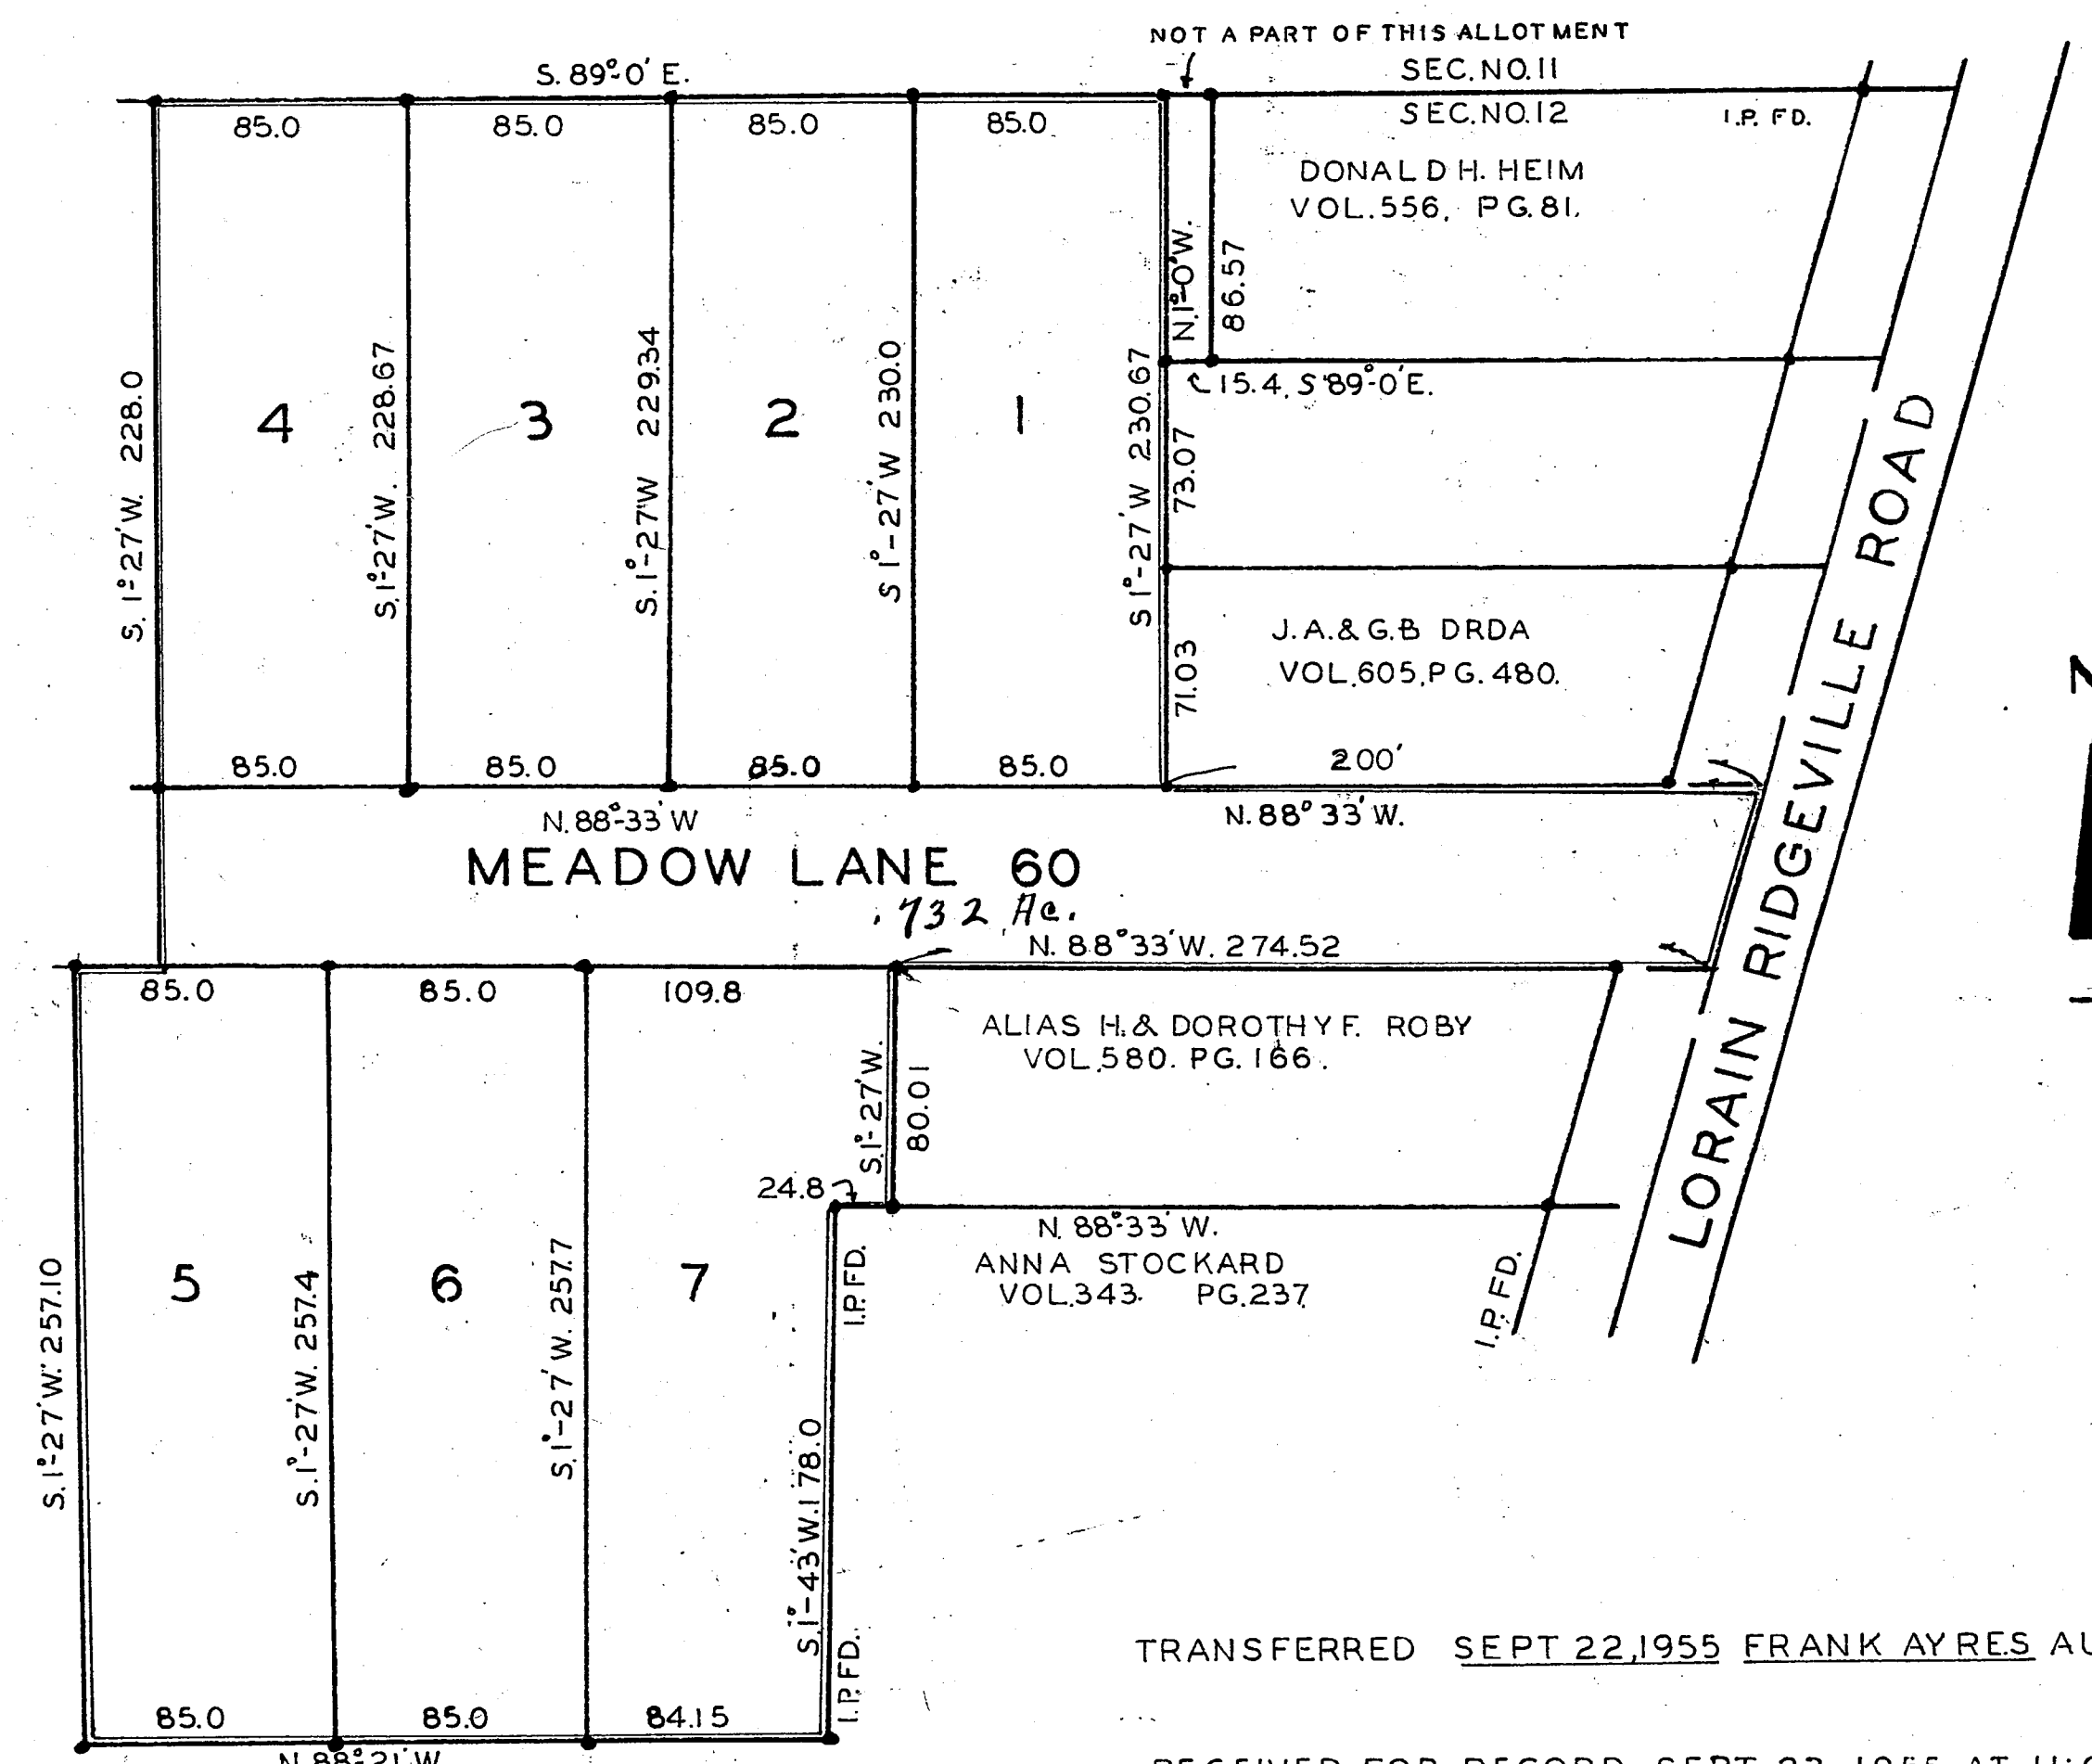

TRANSFERRED SEPT 22, 1955 FRANK AYRES AUDITOR

RECEIVED FOR RECORD SEPT 23, 1955 AT 11:04 A.M.  
RECORDED SEPT 23, 1955 IN RECORD VOL 18 PAGE 20-A

LEOTA B. MITCHELL  
LORAIN COUNTY RECORDER M.C.

RECORDING FEE \$ 13.45

THIS PLAT, MADE AT THE REQUEST OF THOMAS B. HRICOVIC AND MARY R. HRICOVIC, EMBRACES 4.076 ACRES OF LAND IN ORIGINAL SECTION NO. 12, AVON VILLAGE, LORAIN COUNTY, OHIO. MONUMENTS FOUND ARE SO MARKED. MEASUREMENTS ARE IN FEET AND DECIMALS THEREOF. I INDICATES IRON PIN SET I CERTIFY THE ABOVE TO BE CORRECT.

THE UNDERSIGNED OWNERS OF THE LAND EMBRACED IN THIS PLAT HEREBY ACCEPT THE SAME AND DEDICATE MEADOW LANE TO PUBLIC USE.  
DATE SEPT 22, 1955  
THOMAS B. HRICOVIC  
MARY R. HRICOVIC

C.T. BIGGS REGISTERED SURVEYOR  
751.50 PG. 227

STATE OF OHIO, LORAIN COUNTY, OHIO, SS.  
BEFORE ME, A NOTARY PUBLIC IN AND FOR SAID COUNTY PERSONALLY APPEARED THE ABOVE NAMED THOMAS B. HRICOVIC AND MARY R. HRICOVIC WHO ACKNOWLEDGED THAT THEY DID SIGN THE ABOVE PLAT AND THAT IT WAS THEIR FREE ACT AND DEED, IN TESTIMONY WHEREOF I HAVE HEREUNTO SET MY HAND AND AFFIX MY LEGAL SEAL AT OHIO THIS 22ND DAY OF SEPTEMBER

MARGARET A. KREBS  
NOTARY PUBLIC

VILLAGE COUNCIL CERTIFICATE  
THIS WILL CERTIFY THAT THE ABOVE PLAT HAS BEEN ACCEPTED BY THE COUNCIL OF AVON VILLAGE OHIO BY RESOLUTION NO. PASSED SEPT 14, 1955  
WILLIAM GATES MAYOR  
B.C. CURTISS CLERK

PLANNING COMMISSION  
THIS WILL CERTIFY THAT THE ABOVE PLAT HAS BEEN APPROVED BY THE ZONING BOARD OF AVON VILLAGE OHIO THIS 6TH DAY OF SEPTEMBER 1955

WILLIAM GATES  
B.C. CURTISS  
SECY

SEAL SURVEYOR