

HAMM SUBDIVISION NO.1. SECTION 15 CARLISLE TWP. LORAIN COUNTY, OHIO SCALE 1"=50' AUGUST 1955

C.E.PENFOUND REG. SURVEYOR



TRANSFERRED OCT.19,1955 FRANK AYRES AUDITOR

SURVEYORS CERTIFICATE: THIS IS TO CERTIFY THAT AT THE REQUEST OF THE OWNERS I HAVE SURVEYED AND PLATTED HAMM SUBDIVISION NO.1 AS SHOWN...

OWNERS CERTIFICATE: THIS IS TO CERTIFY THAT THE UNDERSIGNED ESTHER MARY HAMM, OWNERS OF HAMM SUBDIVISION NO.1 DOES HEREBY ACCEPT...

STATE OF OHIO LORAIN COUNTY S.S. BEFORE ME, A NOTARY PUBLIC IN AND FOR SAID COUNTY AND STATE PERSONALLY APPEARED ESTHER MARY HAMM WHO...

THE ABOVE PLAT IS APPROVED BY THE ZONING COMMISSION OF CARLISLE TOWNSHIP DATE SEPT.6,1955 HAROLD KALTER CLARENCE C. HOLTON KARL SIMMS THE ABOVE PLAT IS APPROVED BY THE TOWNSHIP TRUSTEES OF CARLISLE TOWNSHIP DATE SEPT. 6 1955 CARL McMULLEN CLERK BRUCE ALEXANDER NOTARY PUBLIC GEORGE ROBSON CLERK


LAWRENCE & GERTRUDE JACKSON 3-8-49

FILED BOARD OF COUNTY COMMISSIONERS SEPT. 13 1955 CAROLINE K. CUMMINGS CLERK

RECEIVED FOR RECORDING OCTOBER 20, 1955 RECORDED OCT 20, 1955 IN VOL. 18, PAGE 26 LEOTA B. MITCHELL LORAIN COUNTY RECORDER M.C. RECORDING FEE \$ 10.95

APPROVED BY THE BOARD OF COUNTY COMMISSIONERS OF LORAIN COUNTY, OHIO. DATE

LARKWOOD SUBDIVISION NO. 2 ORIGINAL LOT 55 SHEFFIELD TOWNSHIP SCALE 1"=50' JUNE 1955

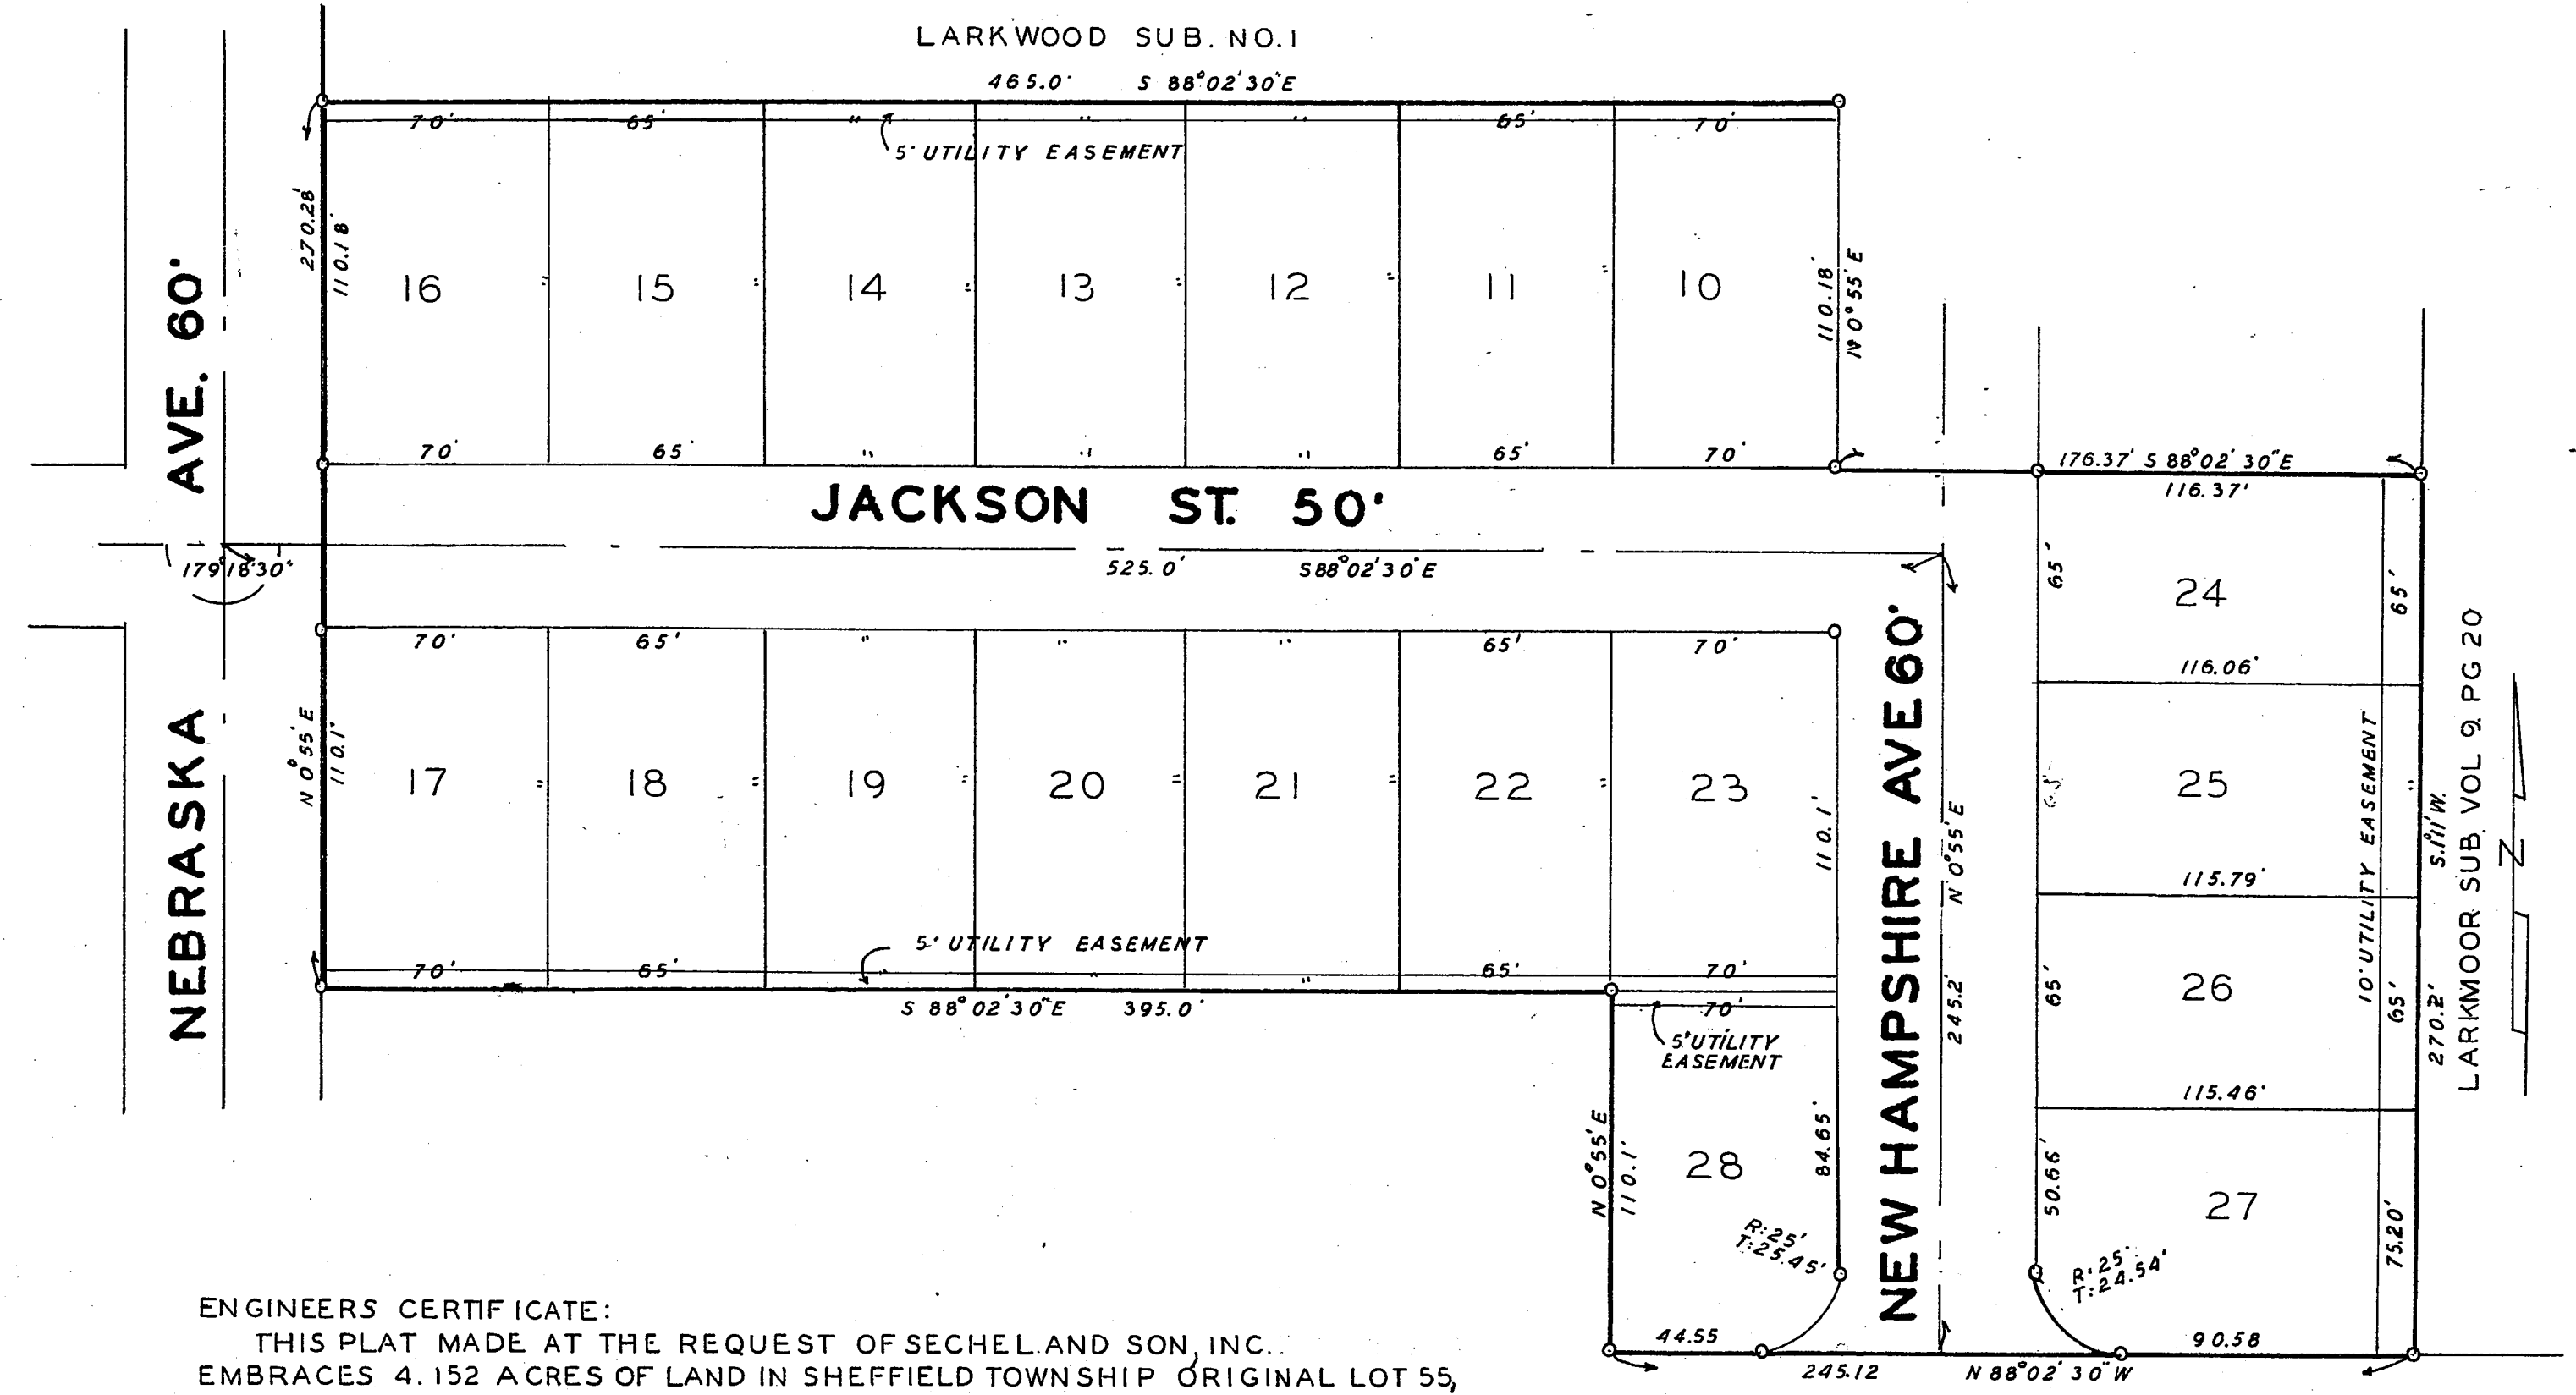

ENGINEERS CERTIFICATE: THIS PLAT MADE AT THE REQUEST OF SECHEL AND SON, INC. EMBRACES 4.152 ACRES OF LAND IN SHEFFIELD TOWNSHIP ORIGINAL LOT 55, NOW CITY OF LORAIN, COUNTY OF LORAIN, STATE OF OHIO...

WE THE UNDERSIGNED DANIEL G. SECHEL AS PRESIDENT AND DOROTHY SECHEL AS SECRETARY-TREASURER OF SECHEL & SON, INC. OWNERS OF LARKWOOD SUBDIVISION NO.2 HEREBY ACCEPT THE ABOVE PLAT, AS OUTLINED BY HEAVY LINES AS CORRECT AND DEDICATE TO PUBLIC USE THE FOLLOWING: JACKSON ST. AND NEW HAMPSHIRE AVE. AS SHOWN THEREON, AND GRANT EASEMENTS FOR PUBLIC UTILITIES AS SHOWN.

SECHEL & SON, INC. DANIEL G. SECHEL PRESIDENT. DOROTHY SECHEL SECRETARY-TREASURER

STATE OF OHIO LORAIN COUNTY S.S. BEFORE ME A NOTARY PUBLIC IN AND FOR SAID COUNTY AND STATE PERSONALLY APPEARED THE ABOVE NAMED DANIEL G. SECHEL AS PRESIDENT AND DOROTHY SECHEL AS SECRETARY-TREASURER OF SECHEL & SON, INC. AN OHIO CORPORATION WHO ACKNOWLEDGED THAT THEY DID SIGN THE FOREGOING PLAT AND THAT IT WAS THEIR FREE ACT AND DEED. IN TESTIMONY WHEREOF I HAVE HEREUNTO SET MY HAND AND SEAL THIS 25 DAY OF JAN. 1956

HE RICHERT, NOTARY PUBLIC MY COMMISSION EXPIRES

TRANSFERRED FEB 28, 1956 FRANK AYRES AUDITOR

THIS IS TO CERTIFY THAT THE ABOVE PLAT IS HEREBY APPROVED ON THIS 28 DAY OF JANUARY 1955 BY THE PLANNING COMMISSION OF THE CITY OF LORAIN, OHIO LEO J. KOBA SECRETARY

THIS IS TO CERTIFY THAT THE ABOVE PLAT WAS APPROVED AND ACCEPTED BY THE COUNCIL OF THE CITY OF LORAIN, OHIO BY ORDINANCE NUMBER 7230 PASSED FEBRUARY 20TH 1956 JOHN J. SLIVKA CLERK OF COUNCIL

THIS IS TO CERTIFY THAT I HAVE EXAMINED THE ABOVE PLAT AND HEREBY APPROVE THE SAME. IF I FIND THE MONUMENTS SET AS SUFFICIENT TO DEFINE THE STREET S AS SHOWN LEWIS G. GOODELL CITY ENGINEER

THIS IS TO CERTIFY THAT THE LAND HEREIN DEDICATED, IS COVERED BY A PROPER CERTIFICATE OF TITLE AND THE DEDICATION IS HEREBY APPROVED AS TO FORM EDWARD J. CONLEY CITY SOLICITOR

AS A CONDITION ON THE PART OF THE ALLOTTER AND ACCEPTANCE ON THE PART OF THE CITY OF LORAIN THE OWNERS OF LOTS OF THIS PLAT ARE FOREVER PROHIBITED FROM PLANTING TREES OR SHRUBS IN ANY PART OF THE STREETS AS SHOWN.

RECEIVED FOR RECORD FEB. 29 1956 AT 8:00 O'CLOCK A.M. RECORDED FEB 29 1956 IN RECORD VOLUME 18, PAGE 26-A LEOTA B. MITCHELL COUNTY RECORDER M.C. RECORDING FEE \$ 18.30

Restrictions: Deed Vol. 667 Page 431

Restrictions: Deed Vol. 653 Page 83.