


ELYWOOD ALLOTMENT NO. 7

O.L. 41-45 EAST OF BLACK RIVER
ELYRIA CITY, LORAIN COUNTY, OHIO
SCALE 1"=40'
JAN. 10, 1956

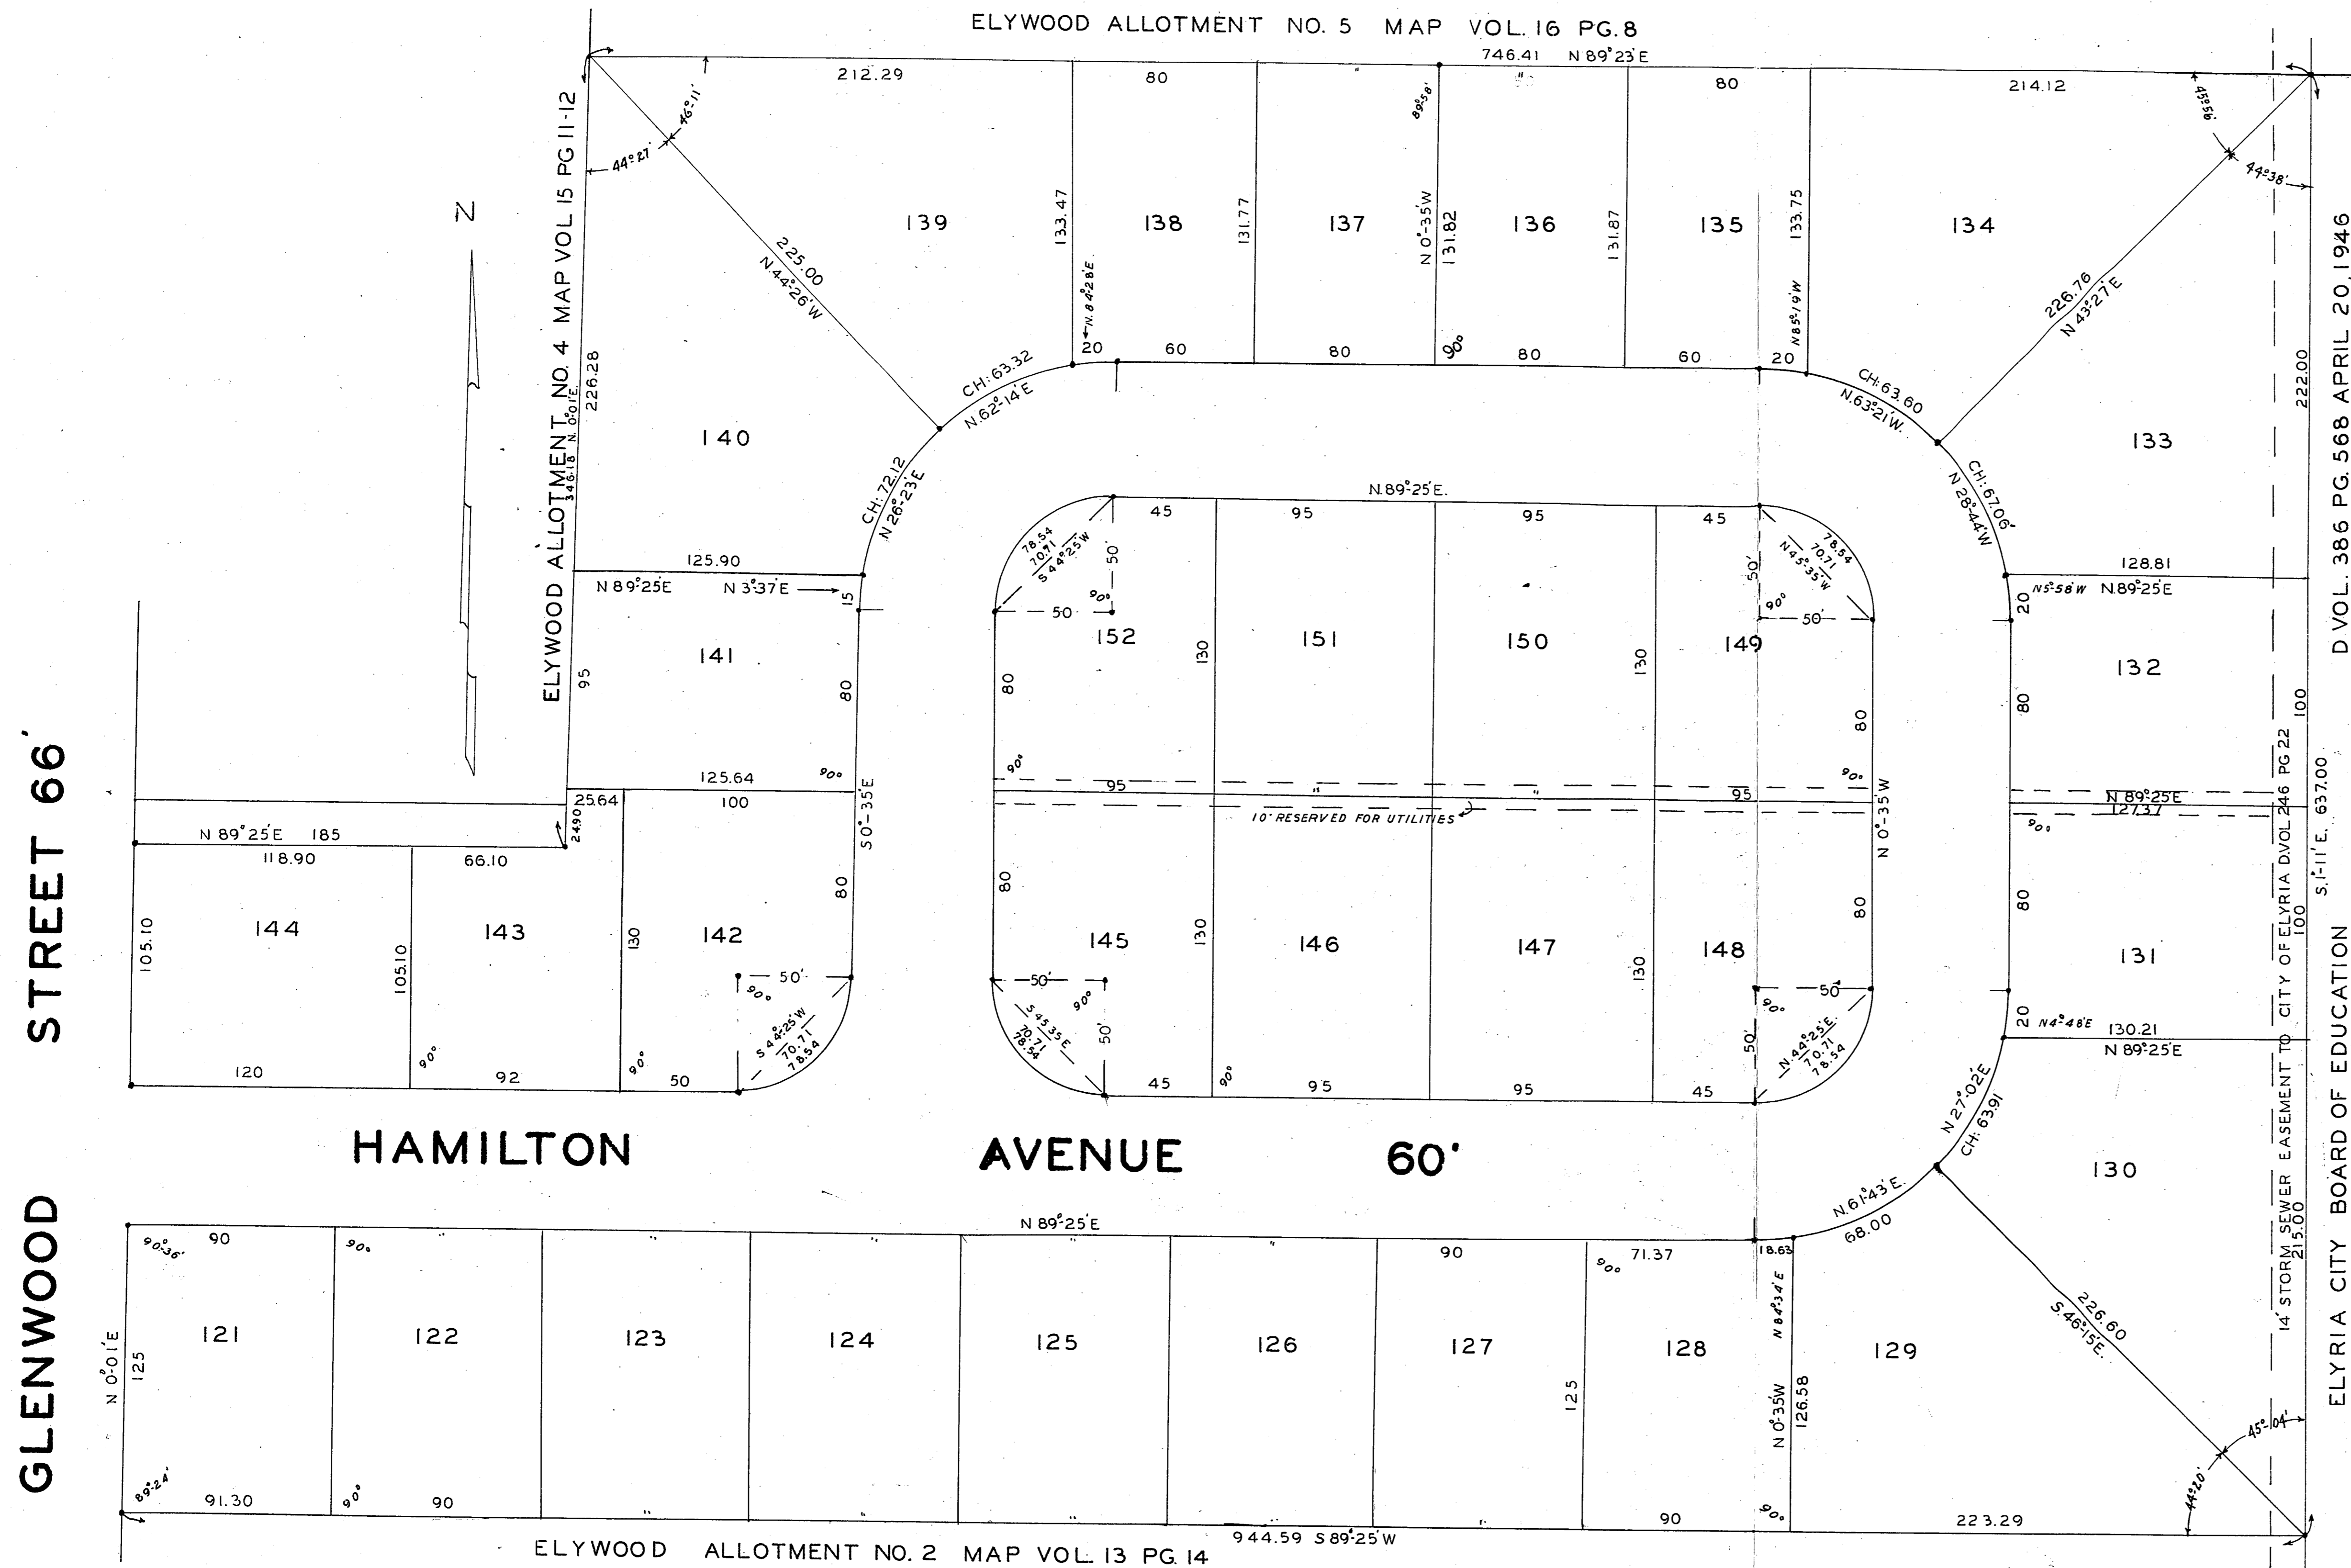

ENGINEERS CERTIFICATE- THIS IS TO CERTIFY THAT AT THE REQUEST OF THE ELYWOOD DEVELOPMENT CO., OWNERS OF LAND SHOWN ON THE ABOVE PLAT OF ELYWOOD ALLOTMENT NO. 7, SITUATED IN ORIGINAL LOTS 41 AND 45 EAST OF BLACK RIVER, ELYRIA TOWNSHIP, ELYRIA CITY, LORAIN COUNTY, OHIO. I HAVE SURVEYED AND PLATTED SAID PREMISES AND HAVE FOUND OR SET IRON PINS AT ALL POINTS INDICATED THUS ON SAID PLAT. SAID PLAT COMPRISES LOTS 121 TO 152 INCLUSIVE AND CONTAINS 12.250 ACRES OF LAND DIVIDED AS FOLLOWS, 8.562 ACRES IN LOT 41 AND 3.688 ACRES IN LOT 45. DISTANCES ARE SHOWN IN FEET AND DECIMAL PARTS THEREOF. ALL OF WHICH I CERTIFY TO BE CORRECT. DATED THIS 11 DAY OF JAN 1956

D. D. ANDRUS
CIVIL ENGINEER AND SURVEYOR

SEAL
SURVEYOR

OWNERS CERTIFICATE- THIS IS TO CERTIFY THAT THE UNDERSIGNED, OWNERS OF LAND EMBRACED BY THE ABOVE PLAT OF ELYWOOD ALLOTMENT NO. 7 HAVE CAUSED THE SAME TO BE PLATTED AND SURVEYED AND HEREBY ACKNOWLEDGE THE SAME TO BE CORRECT. WE DO HEREBY DEDICATE TO PUBLIC USE FOR STREET PURPOSES HAMILTON AVENUE AS SHOWN UPON SAID PLAT. IN TESTIMONY THEREOF, WE DAVID J. PERSONS, PRESIDENT AND GEORGE F. PERSONS, SECRETARY OF THE ELYWOOD DEVELOPMENT CO., HAVE SET OUR HANDS AT ELYRIA OHIO THIS 6TH DAY OF FEBRUARY 1956

THE ELYWOOD DEVELOPMENT CO.
DAVID J. PERSONS
PRESIDENT
GEORGE F. PERSONS
SECRETARY

WITNESS
BETTY M. WALDRON
PETER NAUGHTON

SEAL
NOTARY

STATE OF OHIO - BEFORE ME A NOTARY PUBLIC IN AND FOR SAID COUNTY AND STATE, PERSONALLY APPEARED, DAVID J. PERSONS AND GEORGE F. PERSONS, WHO DID ACKNOWLEDGE THE SIGNING OF THE ABOVE PLAT TO BE THEIR FREE ACT AND DEED. IN WITNESS WHEREOF, I HAVE SET MY HAND AND CAUSED MY OFFICIAL SEAL TO BE AFFIXED AT ELYRIA, OHIO, THIS 6TH OF FEBRUARY 1956

BETTY M. WALDRON
NOTARY PUBLIC
NOTARY PUBLIC
MY COMMEXR DEC 5 1956

CITY ENGINEERS CERTIFICATE- THIS IS TO CERTIFY THAT I HAVE EXAMINED THE ABOVE PLAT AND I FIND THE SAME TO BE CORRECT AND SUFFICIENT MONUMENTS HAVE BEEN SET.
DATED THIS 9TH DAY OF FEBRUARY 1956

R. E. KLEINOEDER
CITY ENGINEER

THE ABOVE PLAT OF ELYWOOD ALLOTMENT NO. 7 WAS DULY APPROVED BY THE PLANNING COMMISSION OF THE CITY OF ELYRIA OHIO AT A MEETING OF SAID COMMISSION HELD FEB. 15 1956.

J. J. SERES
CLERK
J. G. KEYS
PRESIDENT

THIS IS TO CERTIFY THAT THE ABOVE PLAT OF ELYWOOD ALLOTMENT NO. 7 WAS APPROVED BY THE COUNCIL OF THE CITY OF ELYRIA, OHIO AND THE DEDICATION OF HAMILTON AVENUE AS SHOWN THEREON WAS ACCEPTED BY ORDINANCE NO. _____ PASSED _____ 1956

CLERK PRESIDENT

TRANSFERRED FEB 28, 1956 FRANK AYRES AUDITOR

RECEIVED FOR RECORD FEB. 29 1956 AT 8:30 A.M.
RECORDED FEB. 29 1956 IN RECORD VOL. 18 PAGE 39
LEOTA B. MITCHELL

LORAIN COUNTY RECORDER

M.C.
RECORDING FEE \$ 38.60