

COBANT SUB'D No. 2
Vol. 17, Pg. 9



COBANT SUB'D No. 1
Vol. 17, Pg. 14-A

Joe & Rosie Bado

BLACK RIVER TWP. 4-E

BEVERLY SUB.
Vol. 19 Pg. 40
Est. Lots in Blank, Maurice & Beverly
Cote Amherst Devel. Co. 2/27/57

Chas. Hahn

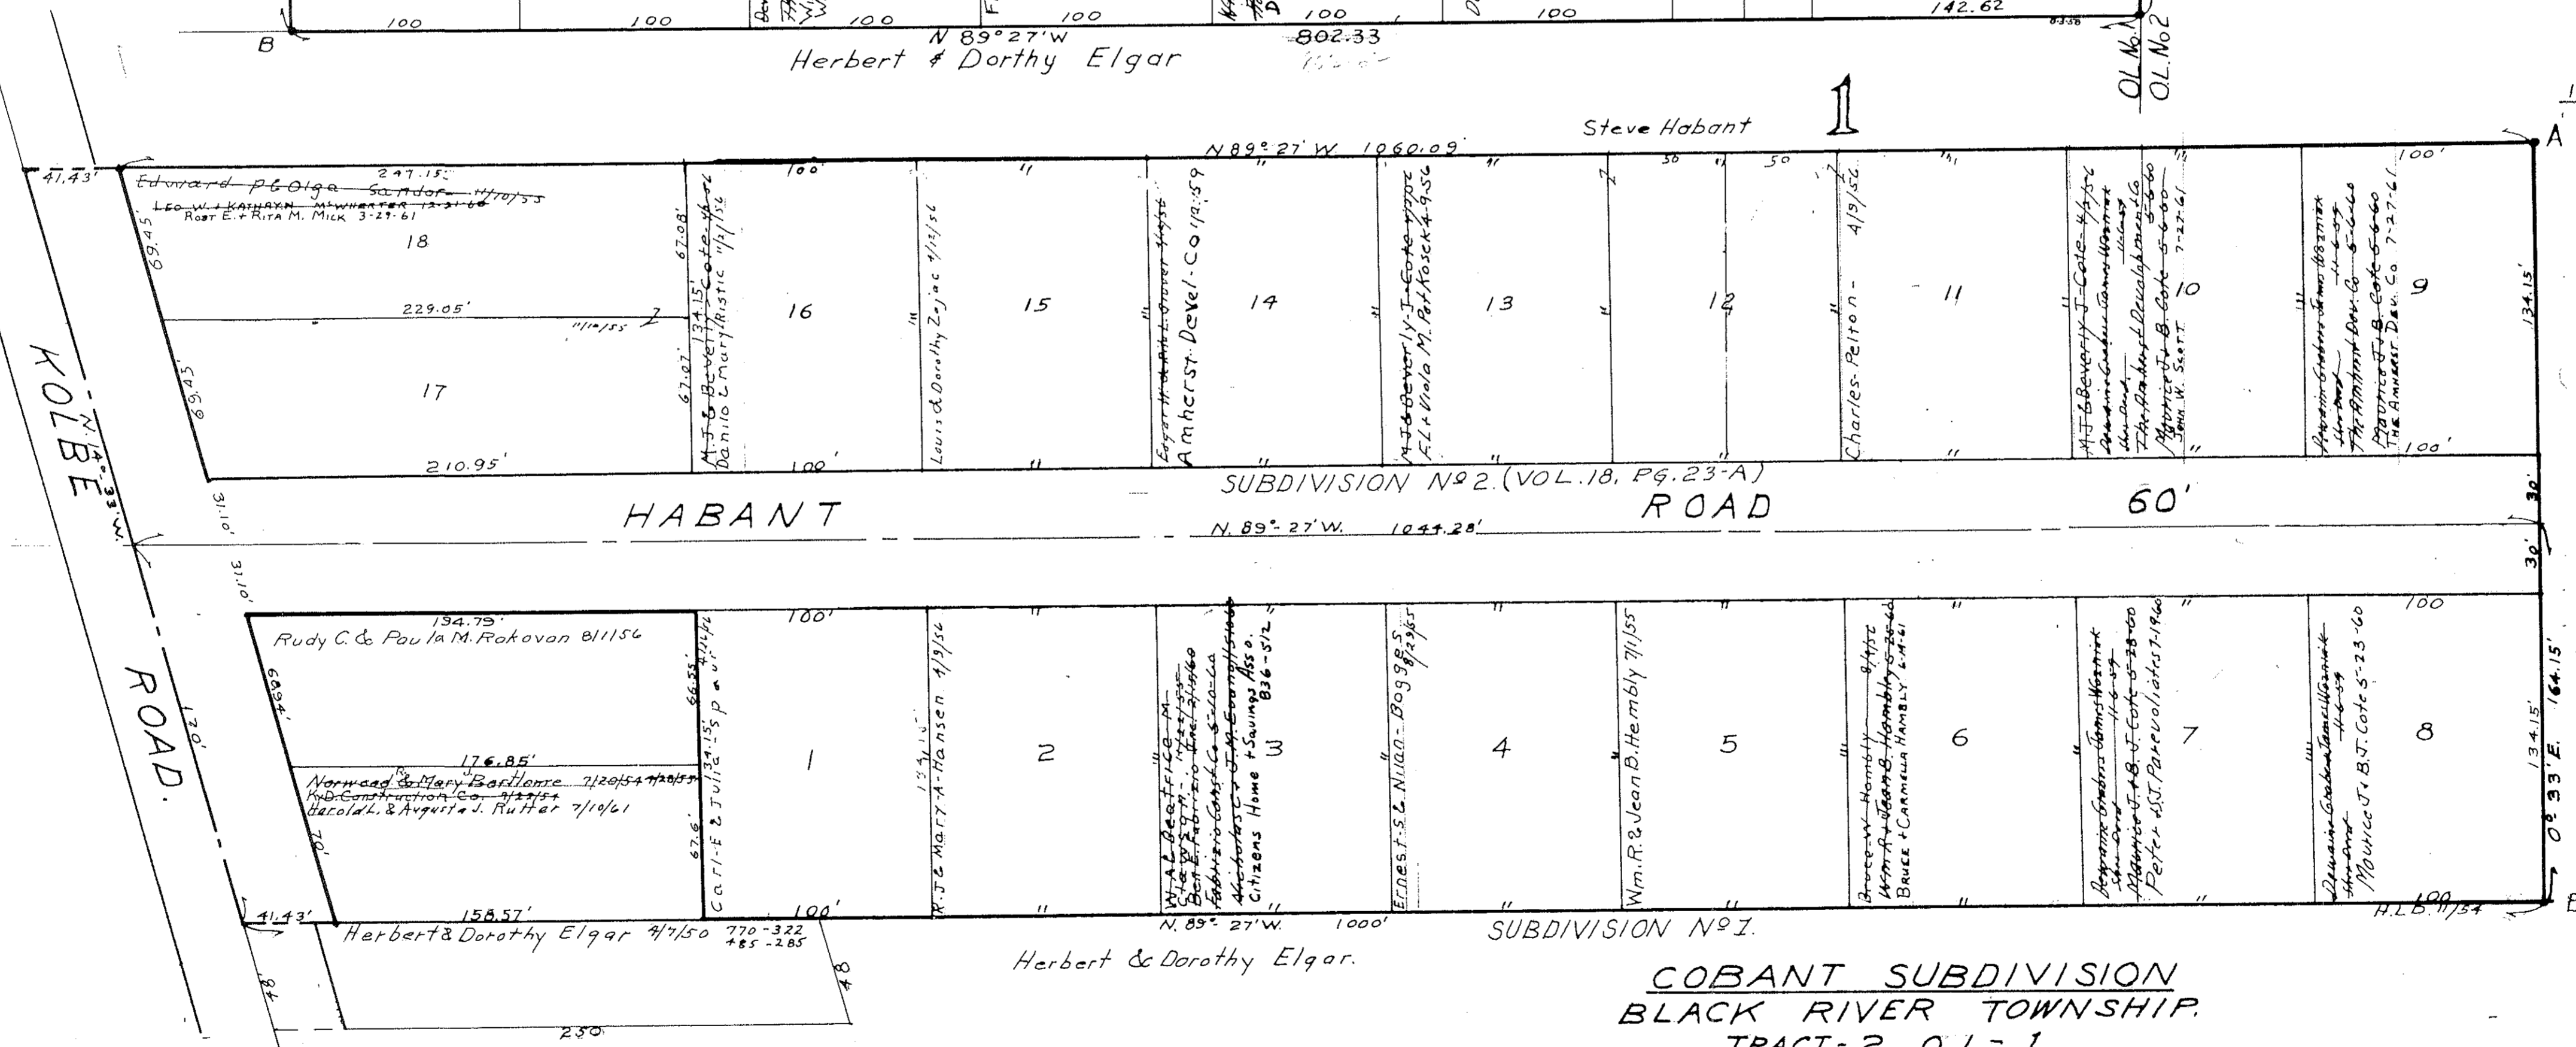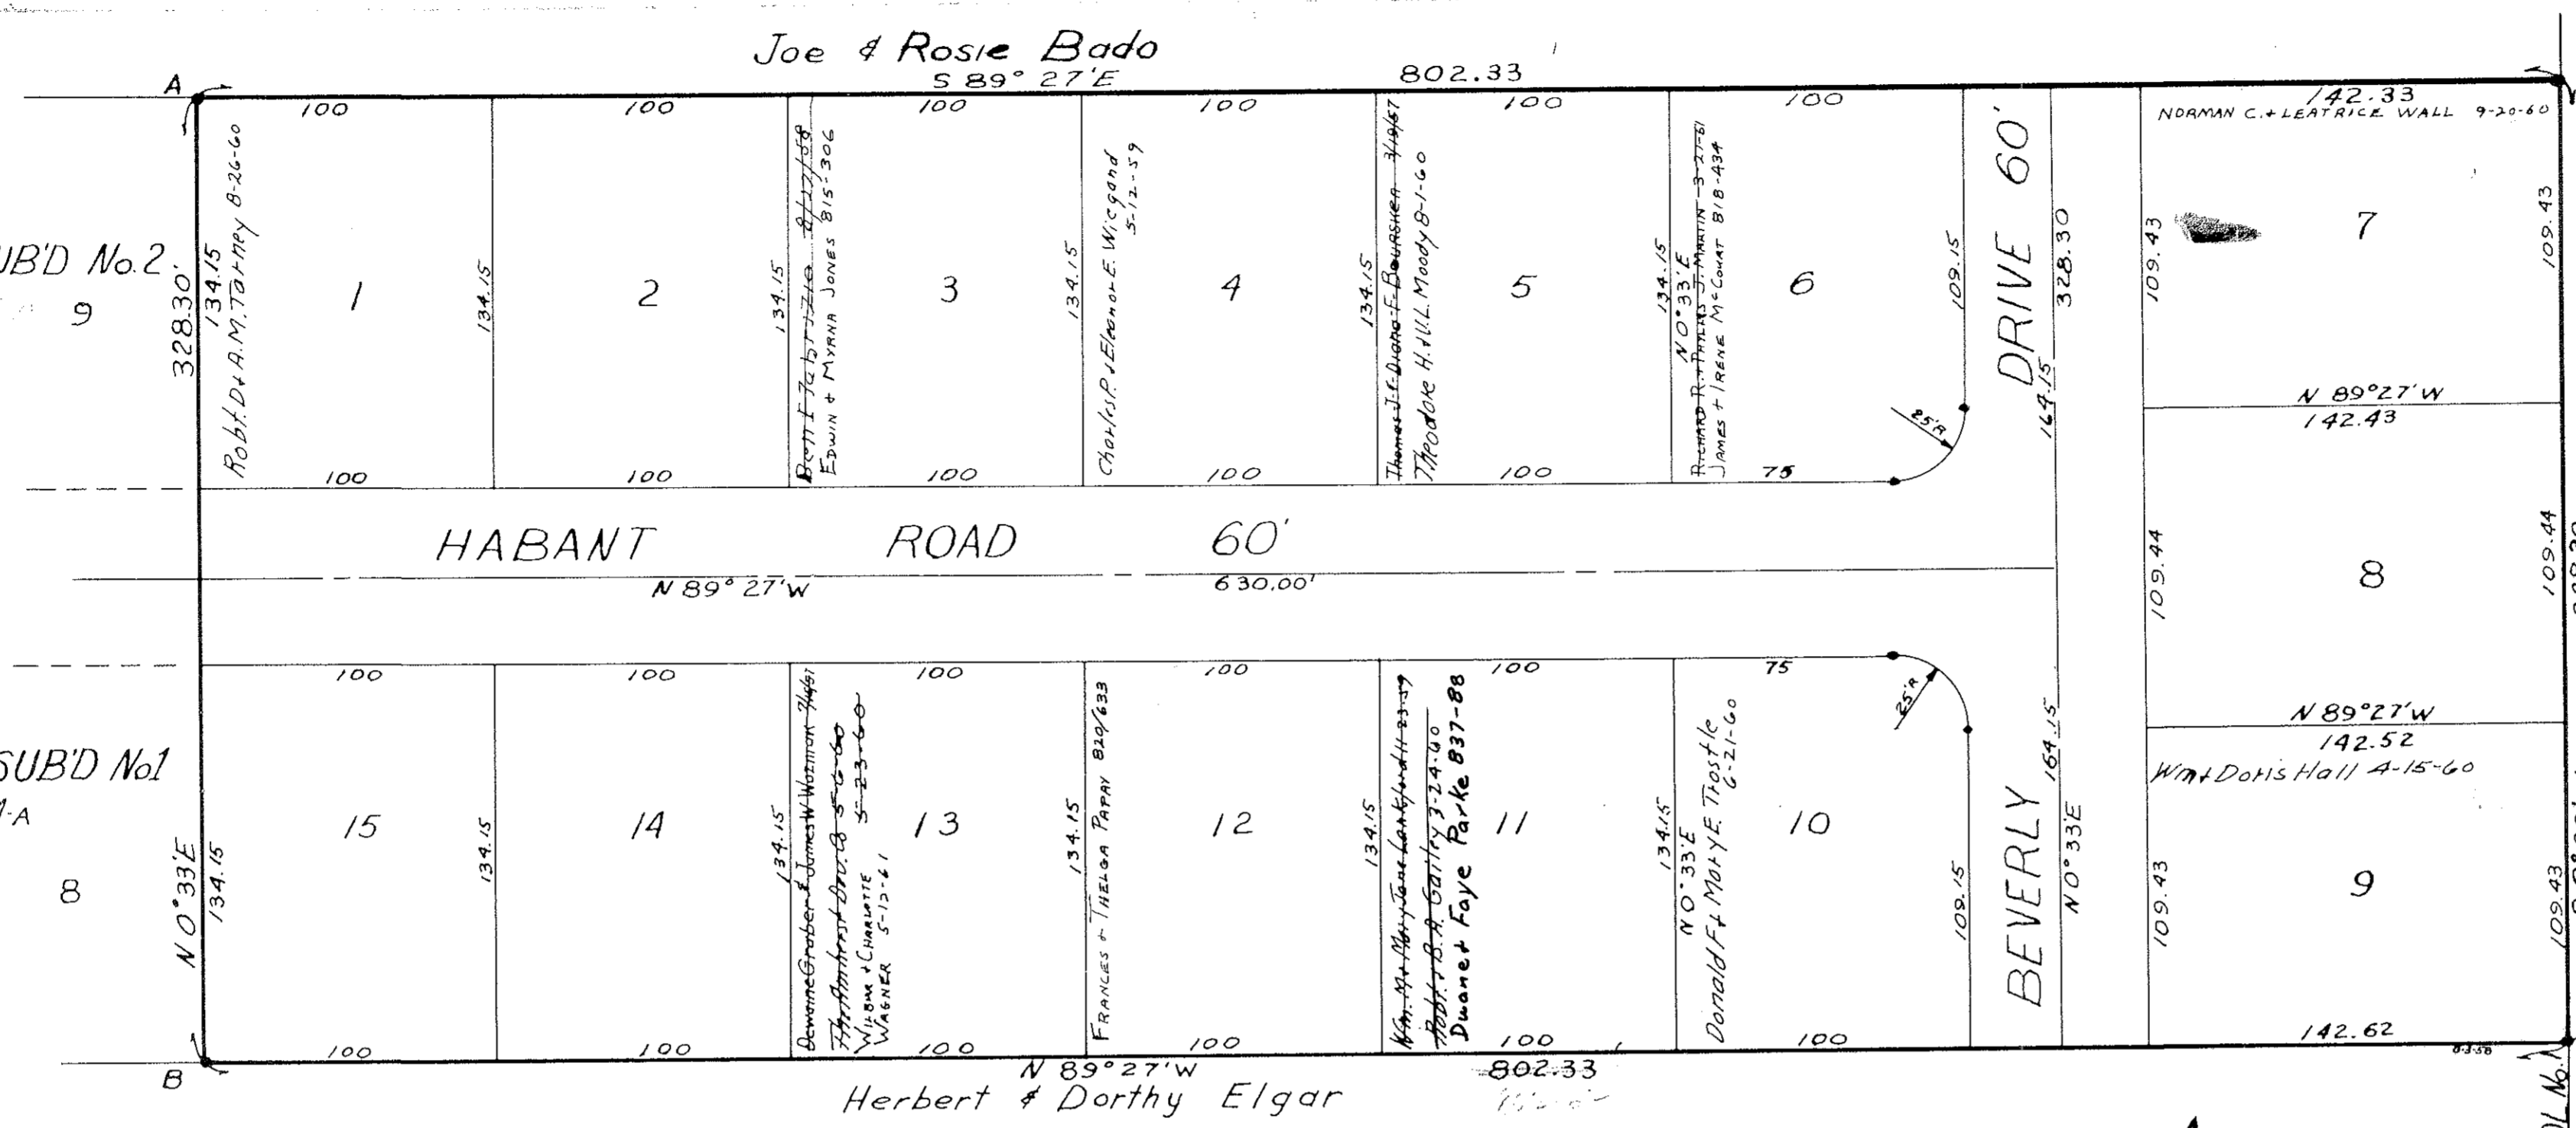

COBANT SUBDIVISION
BLACK RIVER TOWNSHIP.
TRACT-2 O.L. 1.
VOL. 17, Pg. 14-A
Lots in Blank: Steve Habant, Etc.

BLACK RIVER
TOWNSHIP

COPYRIGHT 1962
U.S. CODE, TITLE 17
LORAIN COUNTY, OHIO
Reproduced by,
Allied Microfilm Corp.
Akron, Ohio