


6-B
6-B

Note Data in Road Shows New Location of Lake Road

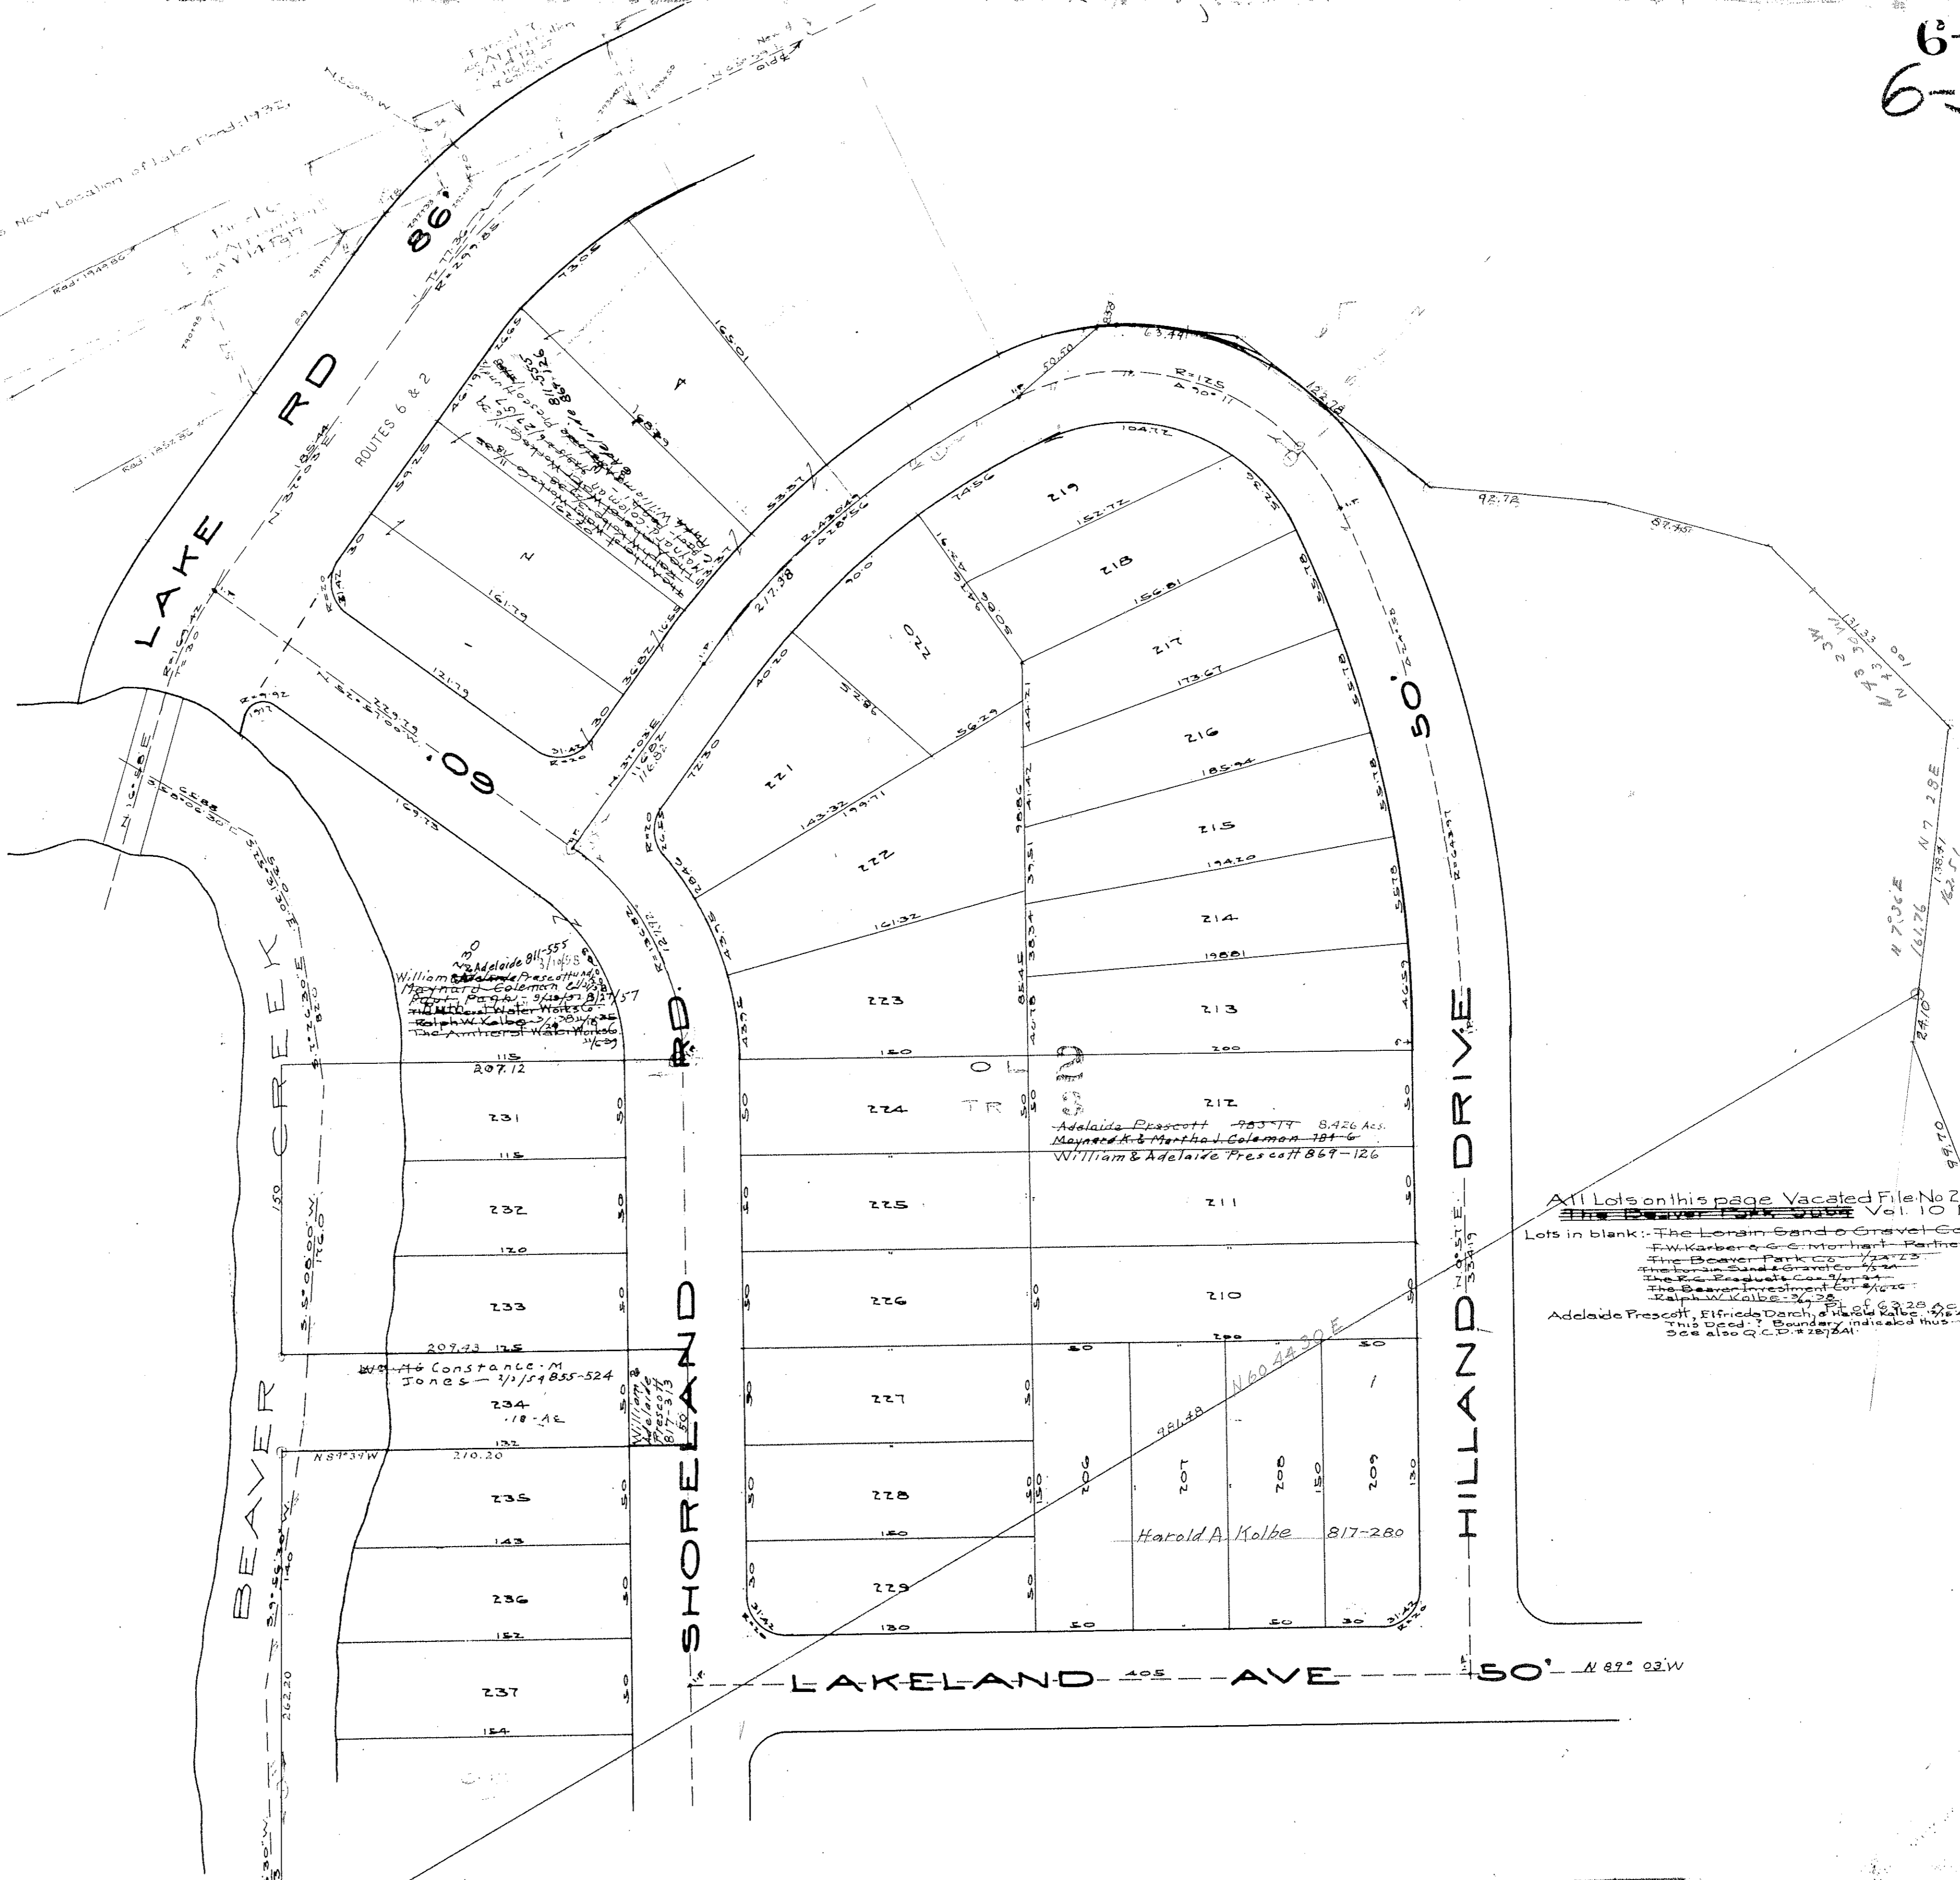

All Lots on this page Vacated File No 238652
 The Beaver Park Sub. Vol. 10 P. 35
 Lots in blank: The Lorain Sand & Gravel Co.
 F.W. Karberg & C. Morhart - Partners
 The Beaver Park Co.
 The Lorain Sand & Gravel Co.
 The Beaver Park Co.
 The Beaver Park Co.
 Adelaide Prescott, Elfrida Dorch, & Harold Kolbe
 See also Q.C.P. 228/231

COPYRIGHT 1962
 U.S. CODE, TITLE 17
 LORAIN COUNTY, OHIO
 Reproduced by,
 Allied Microfilm Corp.
 Akron, Ohio

BLACK RIVER
 TOWNSHIP