

KOHLMYER - ALLOTMENT - #1 - Natural


Scale 1" = 100 Feet

COPYRIGHT 1946
U.S. COBE, ITEMS 17
LORAIN COUNTY, OHIO
Reproduced by
Allied Microfilm Corp.
Akron, Ohio

LORAIN CITY

BOOK 7

MAPLE - HEIGHTS
SUBDIVISION - No. 1 + 2
Scale 1" = 50'. No. 4 in Violet Blankets Minnie Barrett 6/1948
#1 - Plat Vol. 1 - Pg. 48 - #2 Plat Vol. 1 - Pg. 20 - #4 Plat Vol. 1 - Pg. 20

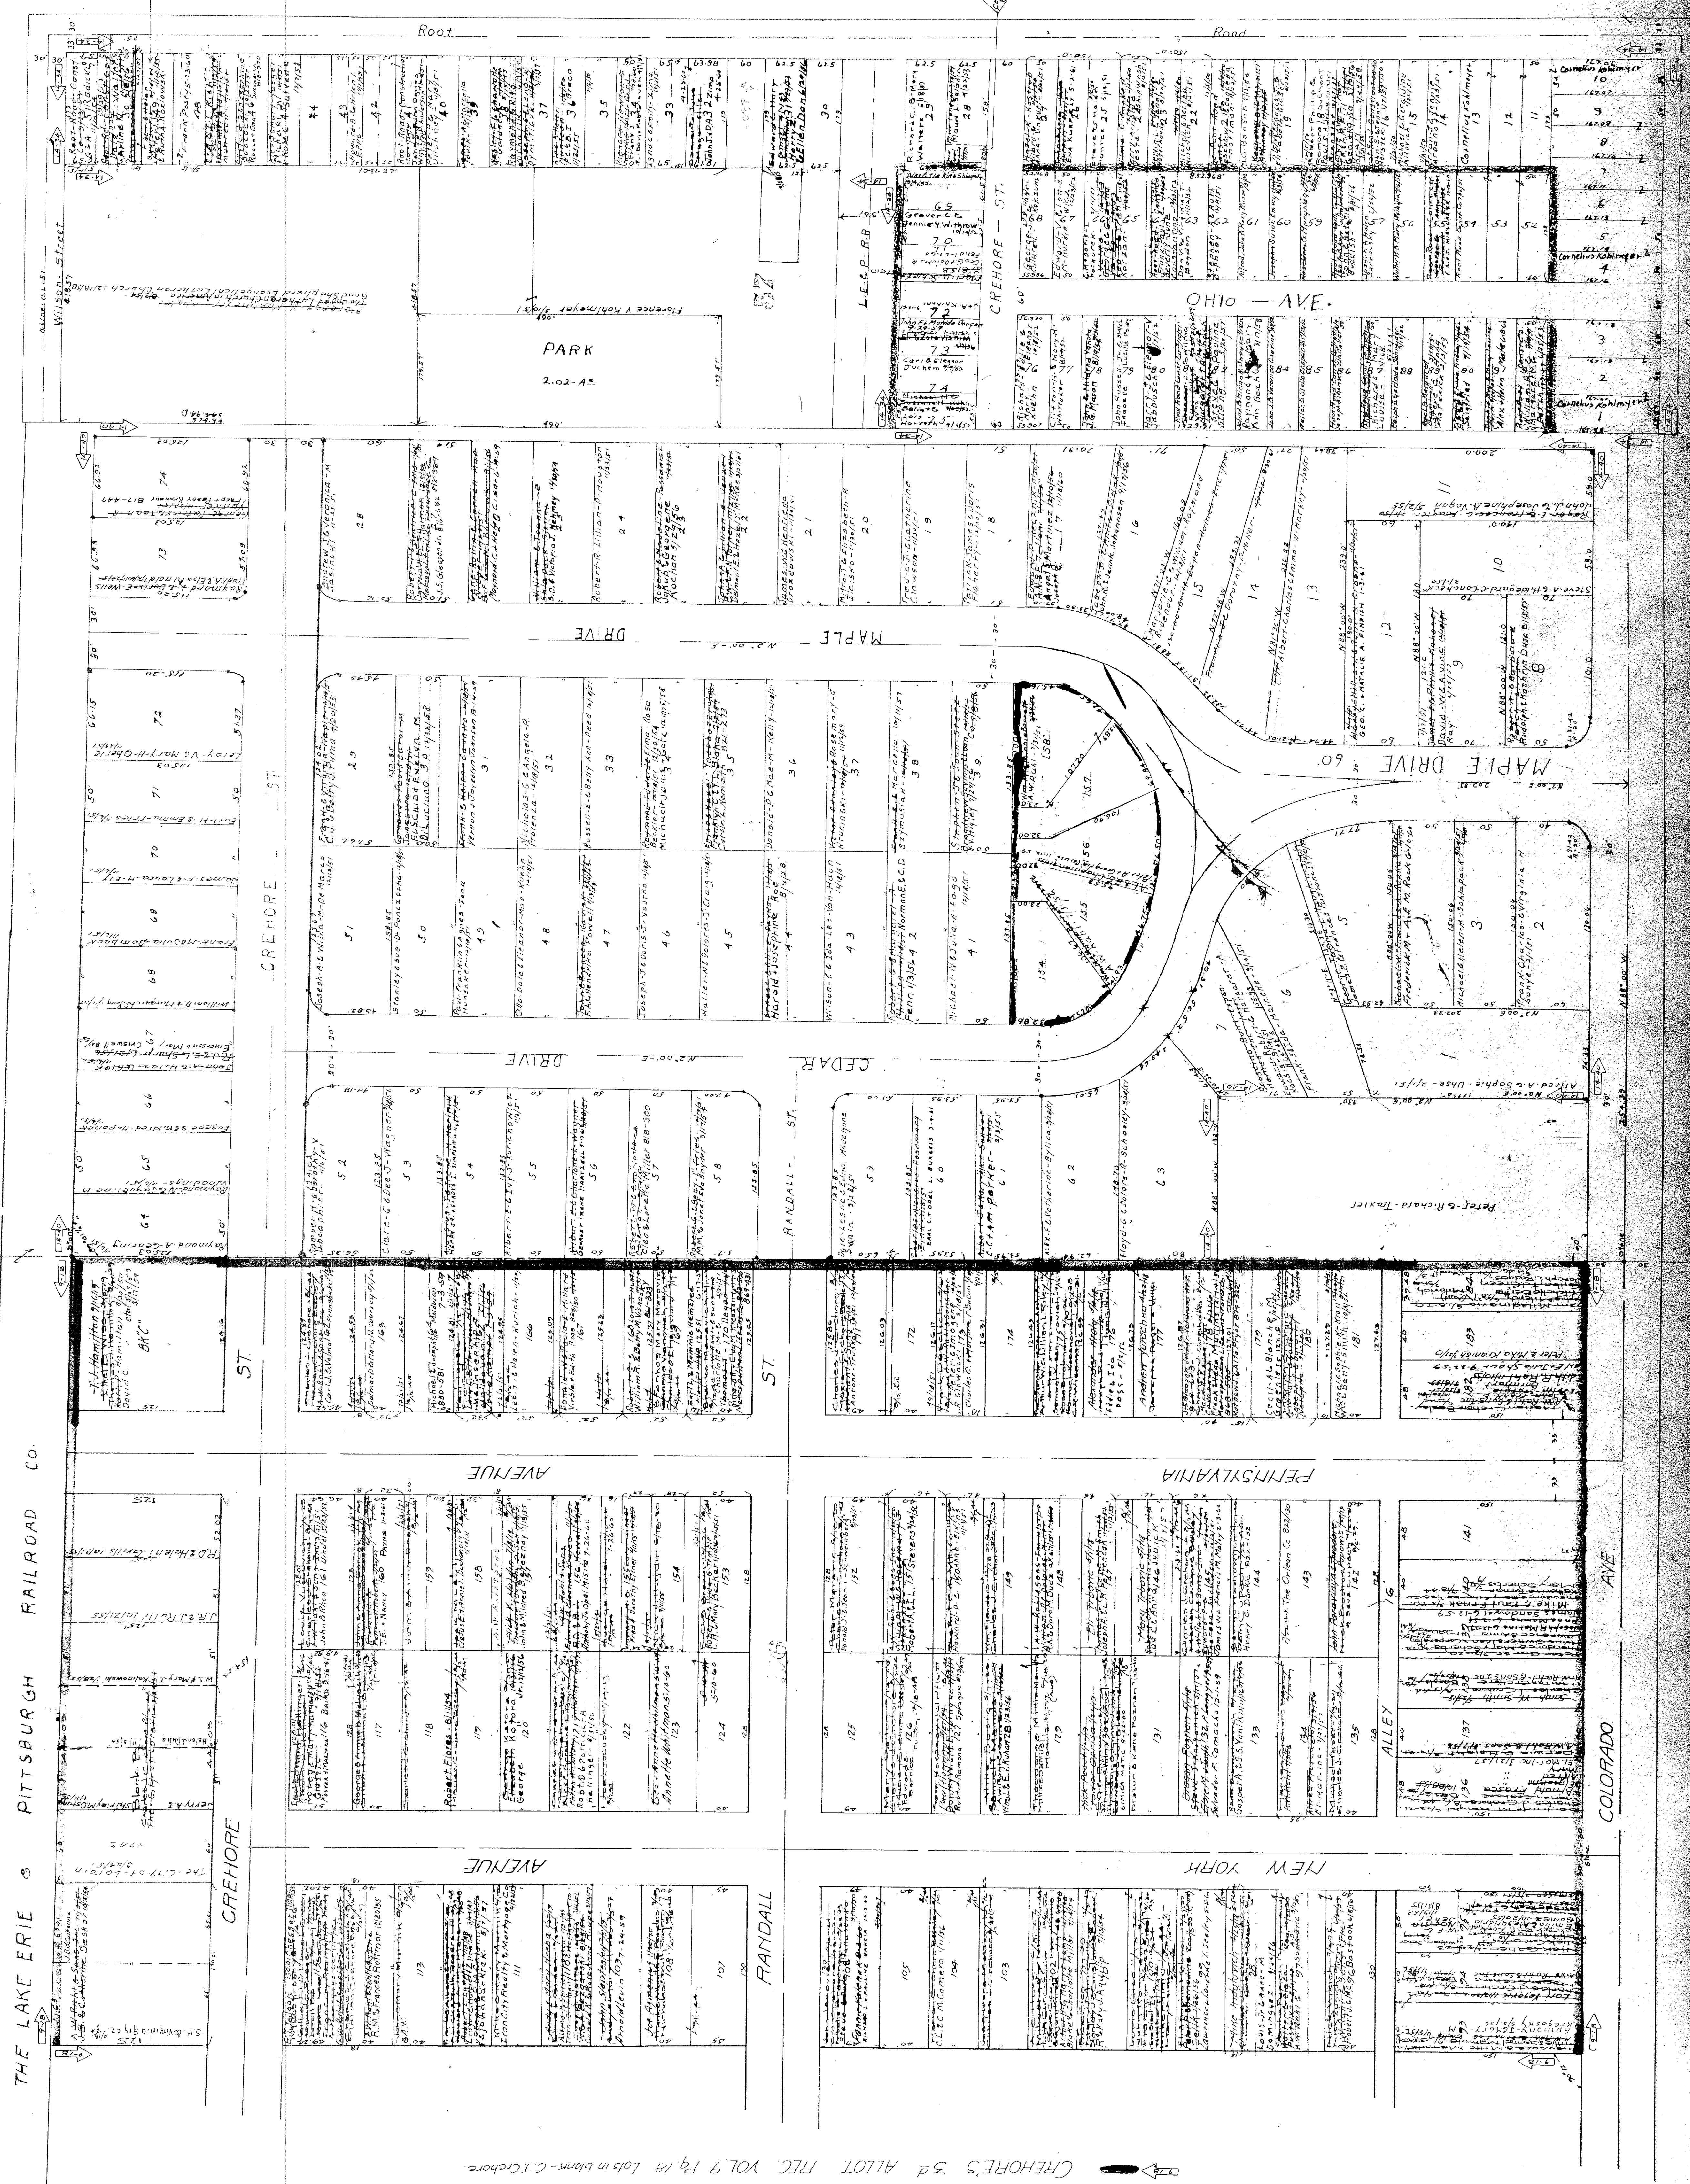

CREHORE'S 3d ALLOTMENT REC. VOL. 9 Pg. 18 Lots in blank - C. Crehore