



Vacated by Publication 5/13/33
 Oakwood A Hot Vol 3 Part 1
 National Plate Co. Scale 1"=100'
 Lot 110 - 2.44 Ac. - 1/2 in. Plat. Co. 4/27/33
 Lot 111 - 2.44 Ac. - 1/2 in. Plat. Co. 4/27/33
 Remerwood Co. - 5.62 Ac. - Granite Imp Co. 3/26/33
 1/2 in. Plat. Co. 4/27/33

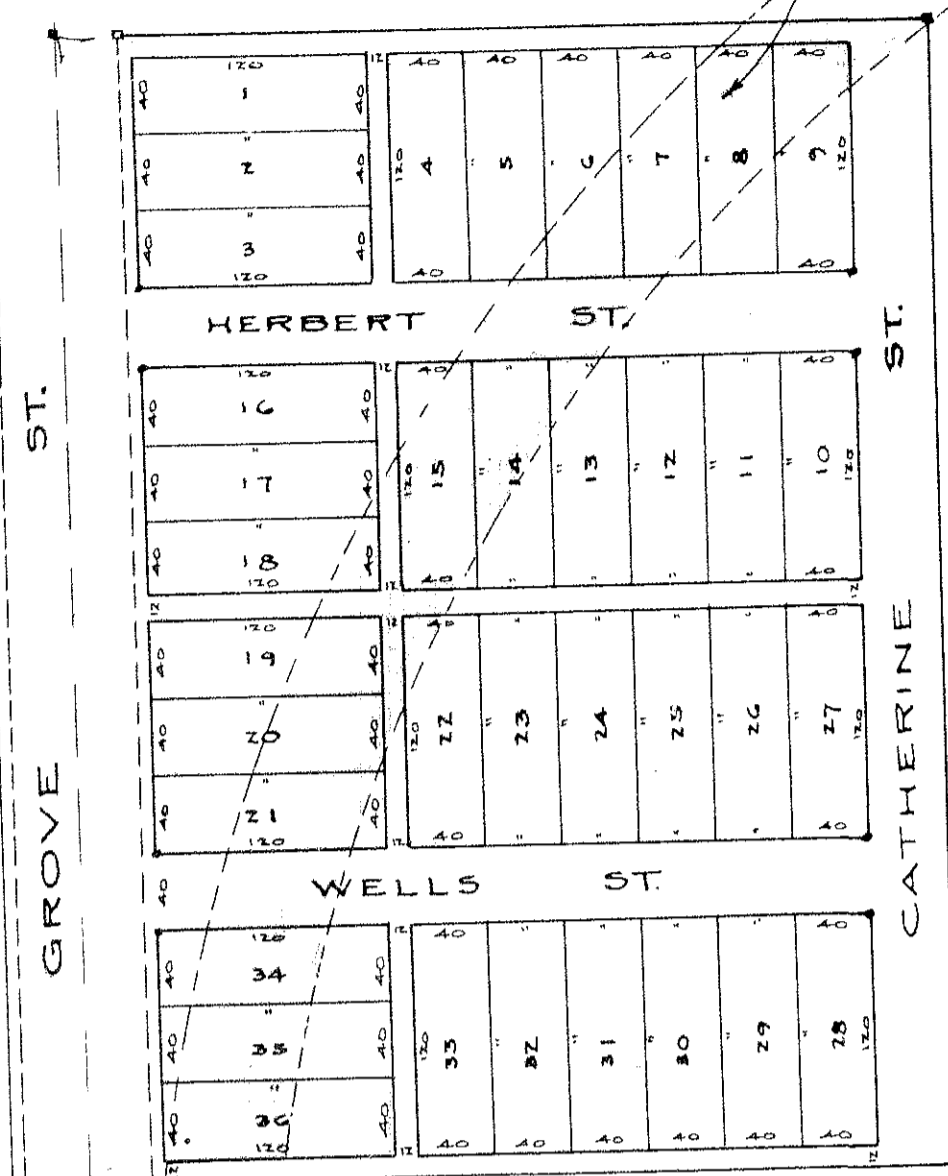

DETAIL OF PART OF ORIGINAL LOT 110
 Scale 1"=120'

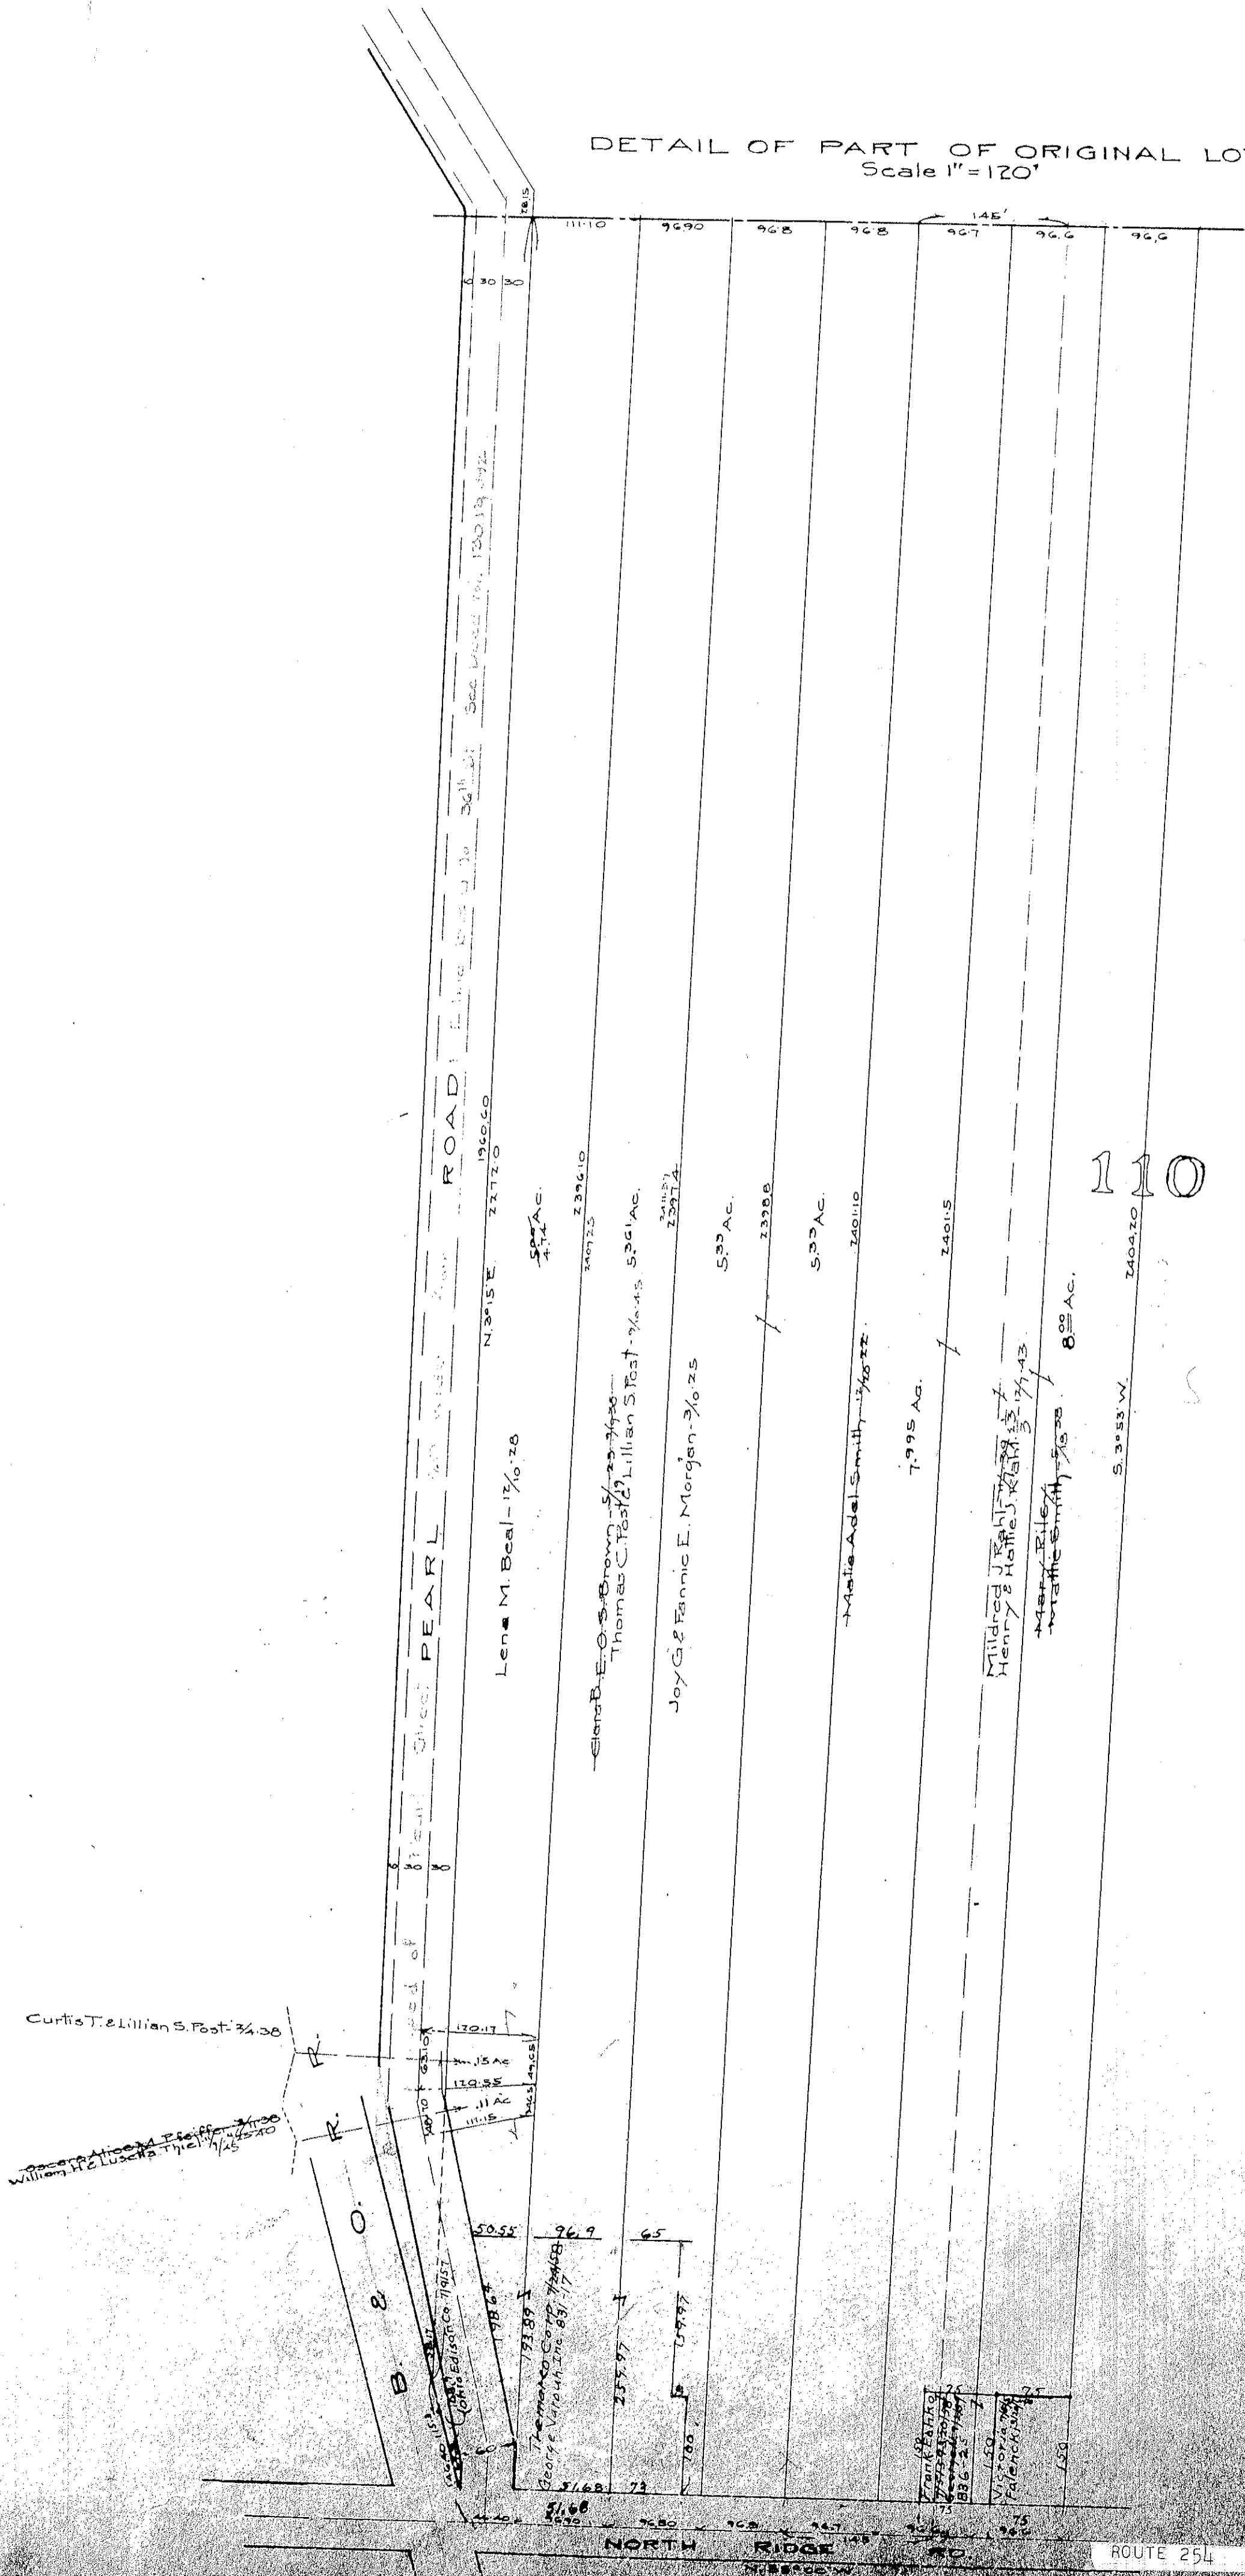

SHEFFIELD TOWNSHIP

COPYRIGHT 1962
 U.S. CODE, TITLE 17
 LORAIN COUNTY, OHIO
 Reproduced by,
 Allied Microfilm Corp.
 Akron, Ohio