


INDEX TO LOTS
IN
AVON BEACH
PROPOSED
SECTION No. 6

OPP-6

OP-6

LOTS	PAGE
1 to 21	G-B
22 to 77	G-C
78 to 100	G-D
101 -	G-D
102 - 125	G-E
126 - 171	G-F
172 - 195	G-E
196 - 200	G-D
201 - 219	G-D
220 - 250	G-C
251 - 274	G-D
275 - 298	G-E
299 - 300	G-F
301 - 344	G-F
345 - 368	G-D
369 - 392	G-D
393 - 400	G-D
401 - 419	G-C
420 - 443	G-D
444 - 467	G-E
468 - 500	G-F
501 - 513	G-F
514 - 537	G-E
538 - 561	G-D
562 - 584	G-C
585 - 593	G-H
594 - 600	G-D
601 - 608	G-D
609 - 632	G-E
633 - 655	G-F
656 - 678	G-I
679 - 700	G-G
701 - 702	G-G
703 - 732	G-H
733 - 756	G-G
757 - 800	G-I
801 - 803	G-I
804 - 827	G-G
828 - 850	G-H

L A K E E R I E

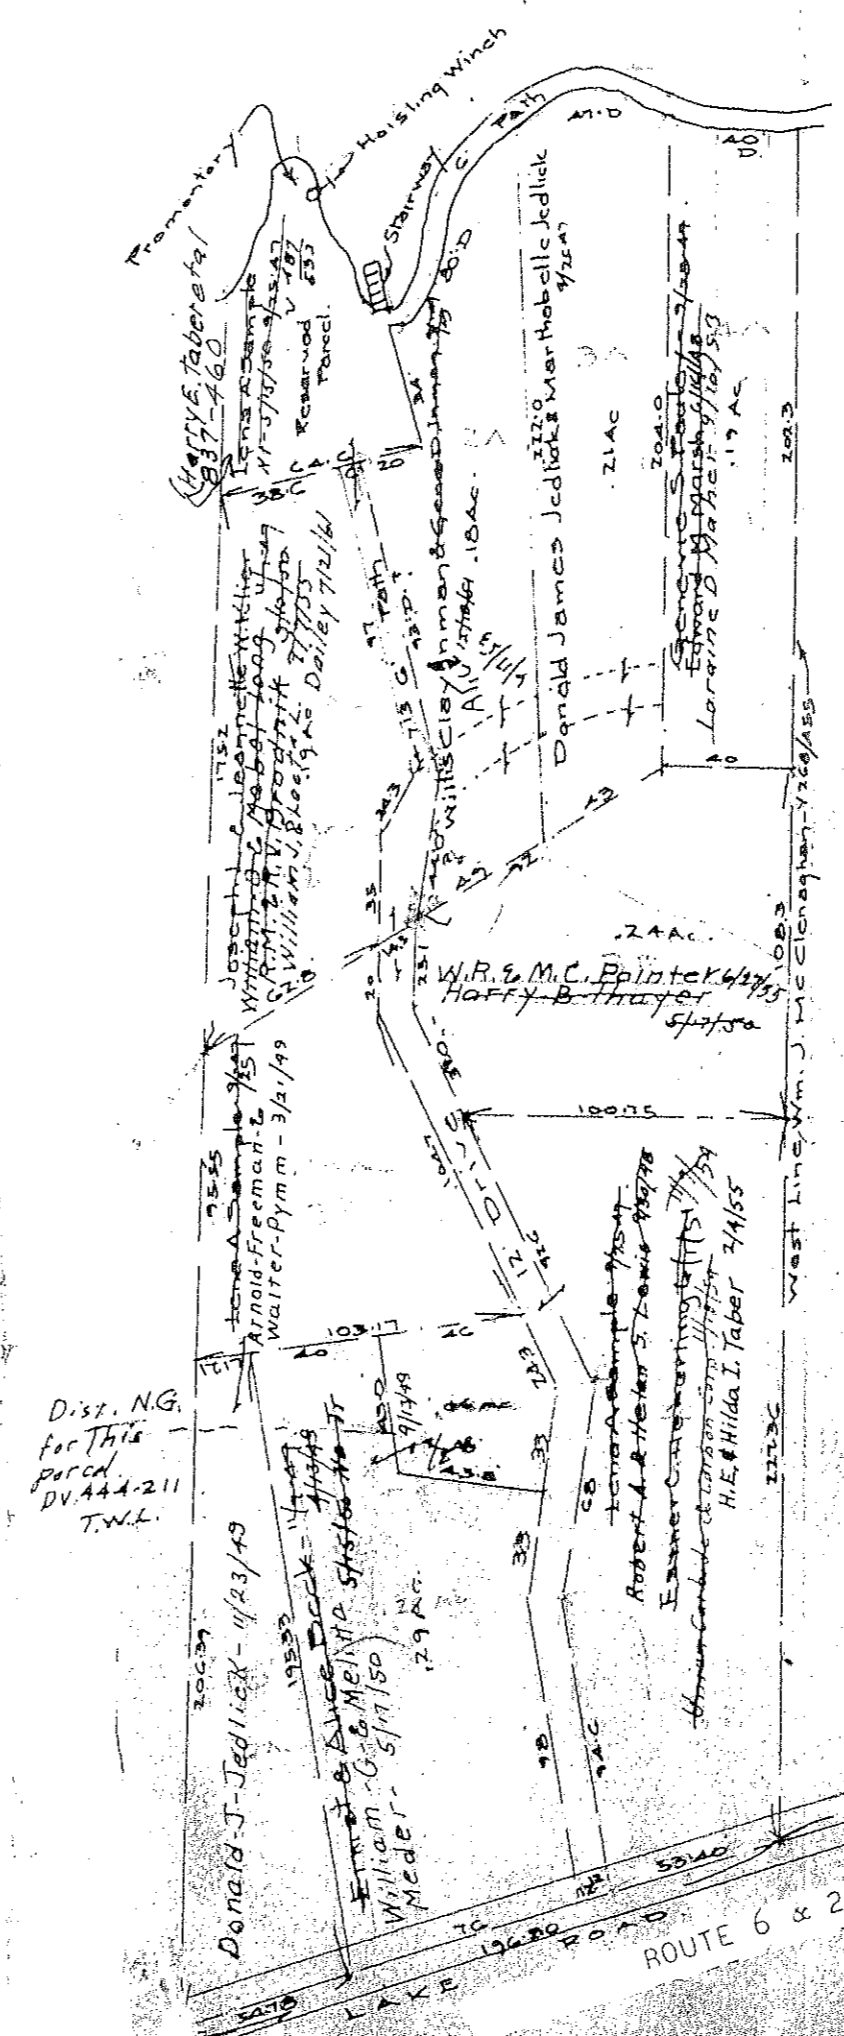

COPYRIGHT 1962
U.S. CODE, TITLE 17
LORAIN COUNTY, OHIO
Reproduced by,
Allied Microfilm Corp.
Akron, Ohio

AVON LAKE
VILLAGE