


AVON LAKE VILLAGE

Walker Road 86'

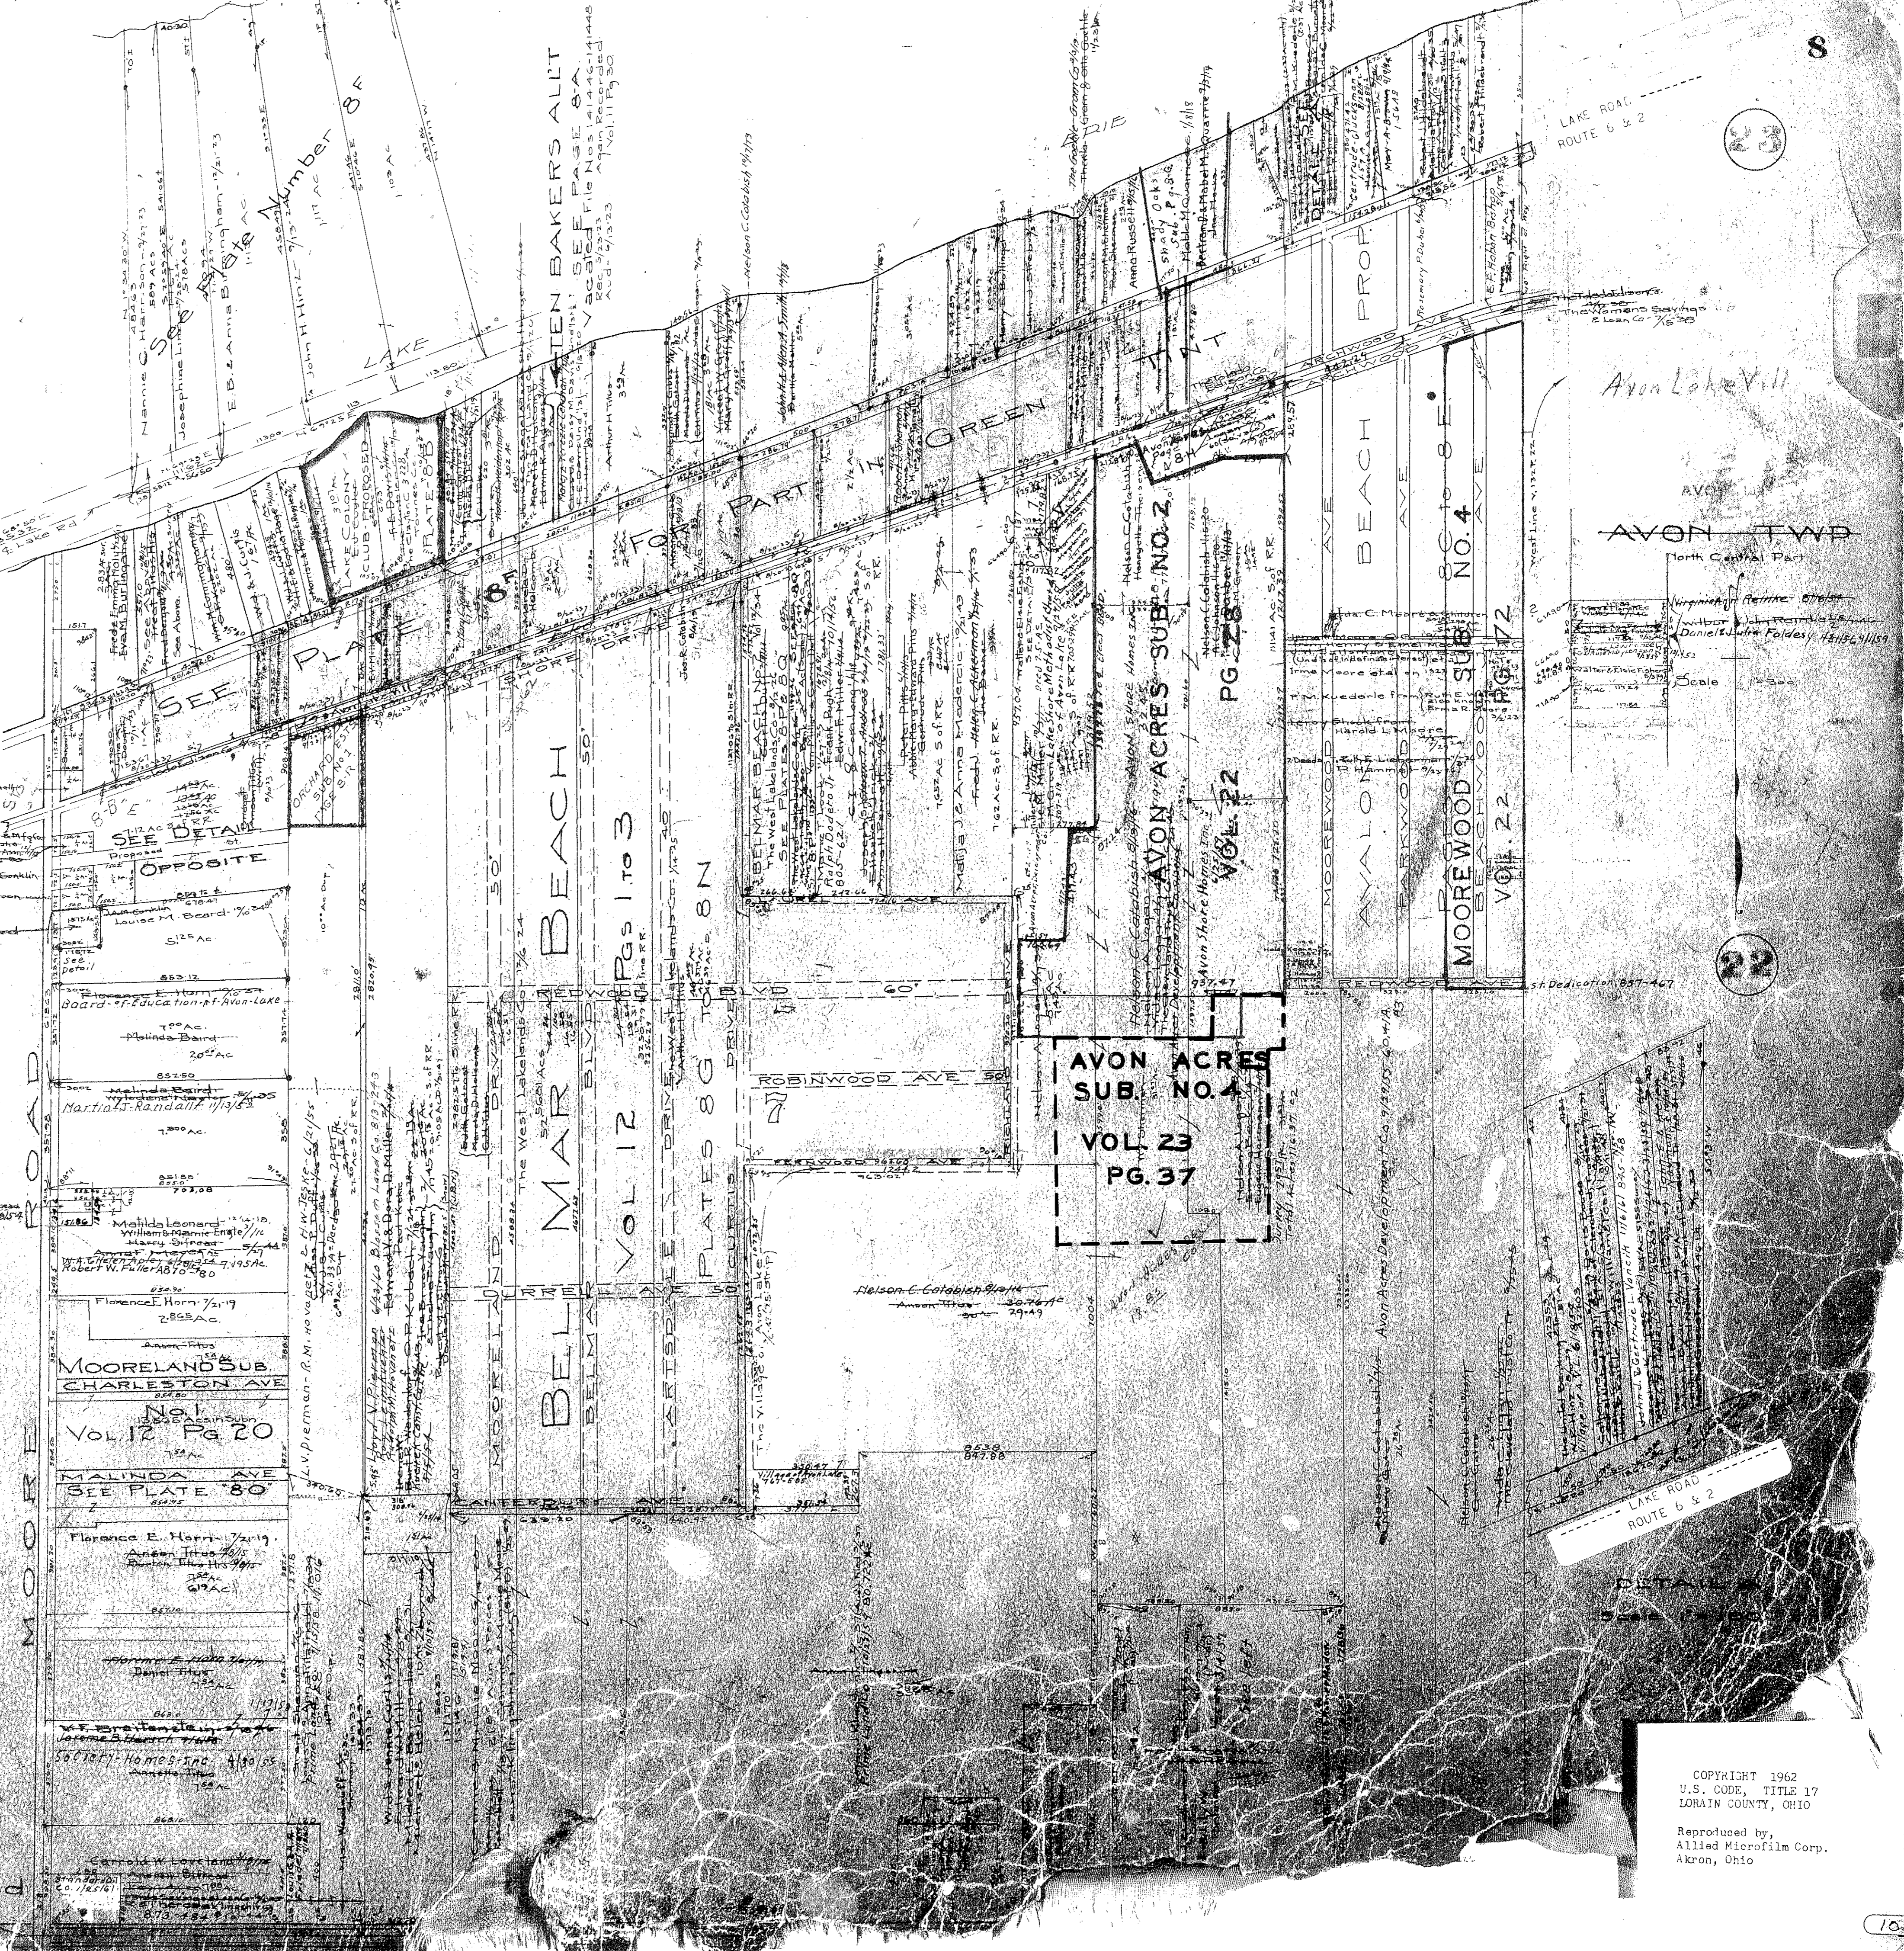

4 METERS 84.7

6

8

22

23

8

LAKE ROAD ROUTE 6 & 2

Avon Lake Vill

AVON TWP North Central Part

AVON ACRES SUB. NO. 4 VOL. 23 PG. 37

MOOREWOOD BEACHWOOD VOL. 22 PG. 72

MOOREWOOD BEACHWOOD VOL. 22 PG. 72

AVON ACRES SUB. NO. 4 VOL. 23 PG. 37

GREEN

SEE DETAIL OPPOSITE

BELMAR BEACH VOL 12 Pgs 1 to 3

TEN BAKERS ALIT VACATED FILE NOS. 1-10-11-12-13-14-15-16-17-18-19-20

COPYRIGHT 1962 U.S. CODE, TITLE 17 LORAIN COUNTY, OHIO

Reproduced by, Allied Microfilm Corp. Akron, Ohio

102

27