



# BEACHWOOD-ESTATES No 3 Vol 15-Pg 1

Lots in blank: A.C. VandenBosche  
South-Line-of-Beachwood-Estates- No 2

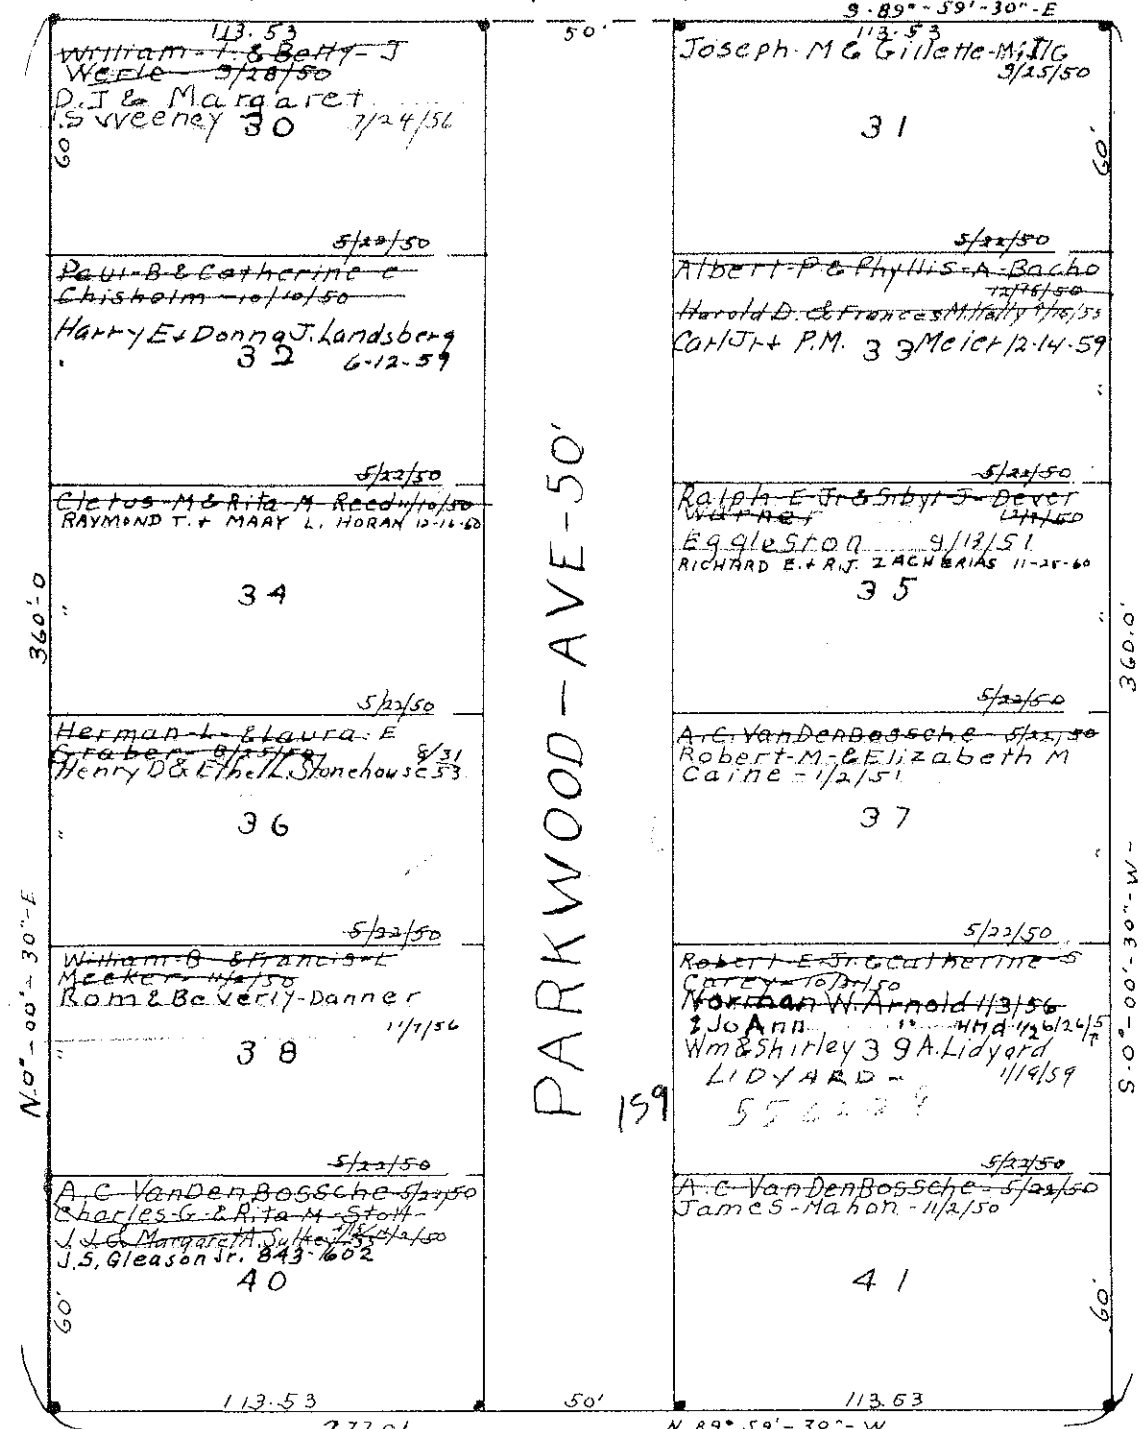

Avalon Beach Proposed  
 Lots in blank: - P.M. Kuederle et al.  
 2 Deeds to Ruth E. Lieberman 7/31/50  
 Hammel 9/23/50  
 Ruth E. Lieberman 7/31/50  
 The Womens Savings Loan Co. 7/31/50  
 Lillian M. & Clara E. Westropp 2 Deeds to Mary L. Murphy - 9/6/50  
 12-14-50  
 Showing Beachwood Estates Vol 14 Pg 28  
 Lots in blank: Lillian M. & Clara E. Westropp & Melchior  
 650-461 Seltzer-Wickman-Stormes Inc. 12/27/50  
 652-605 Gary Construction Inc. 1/29/50

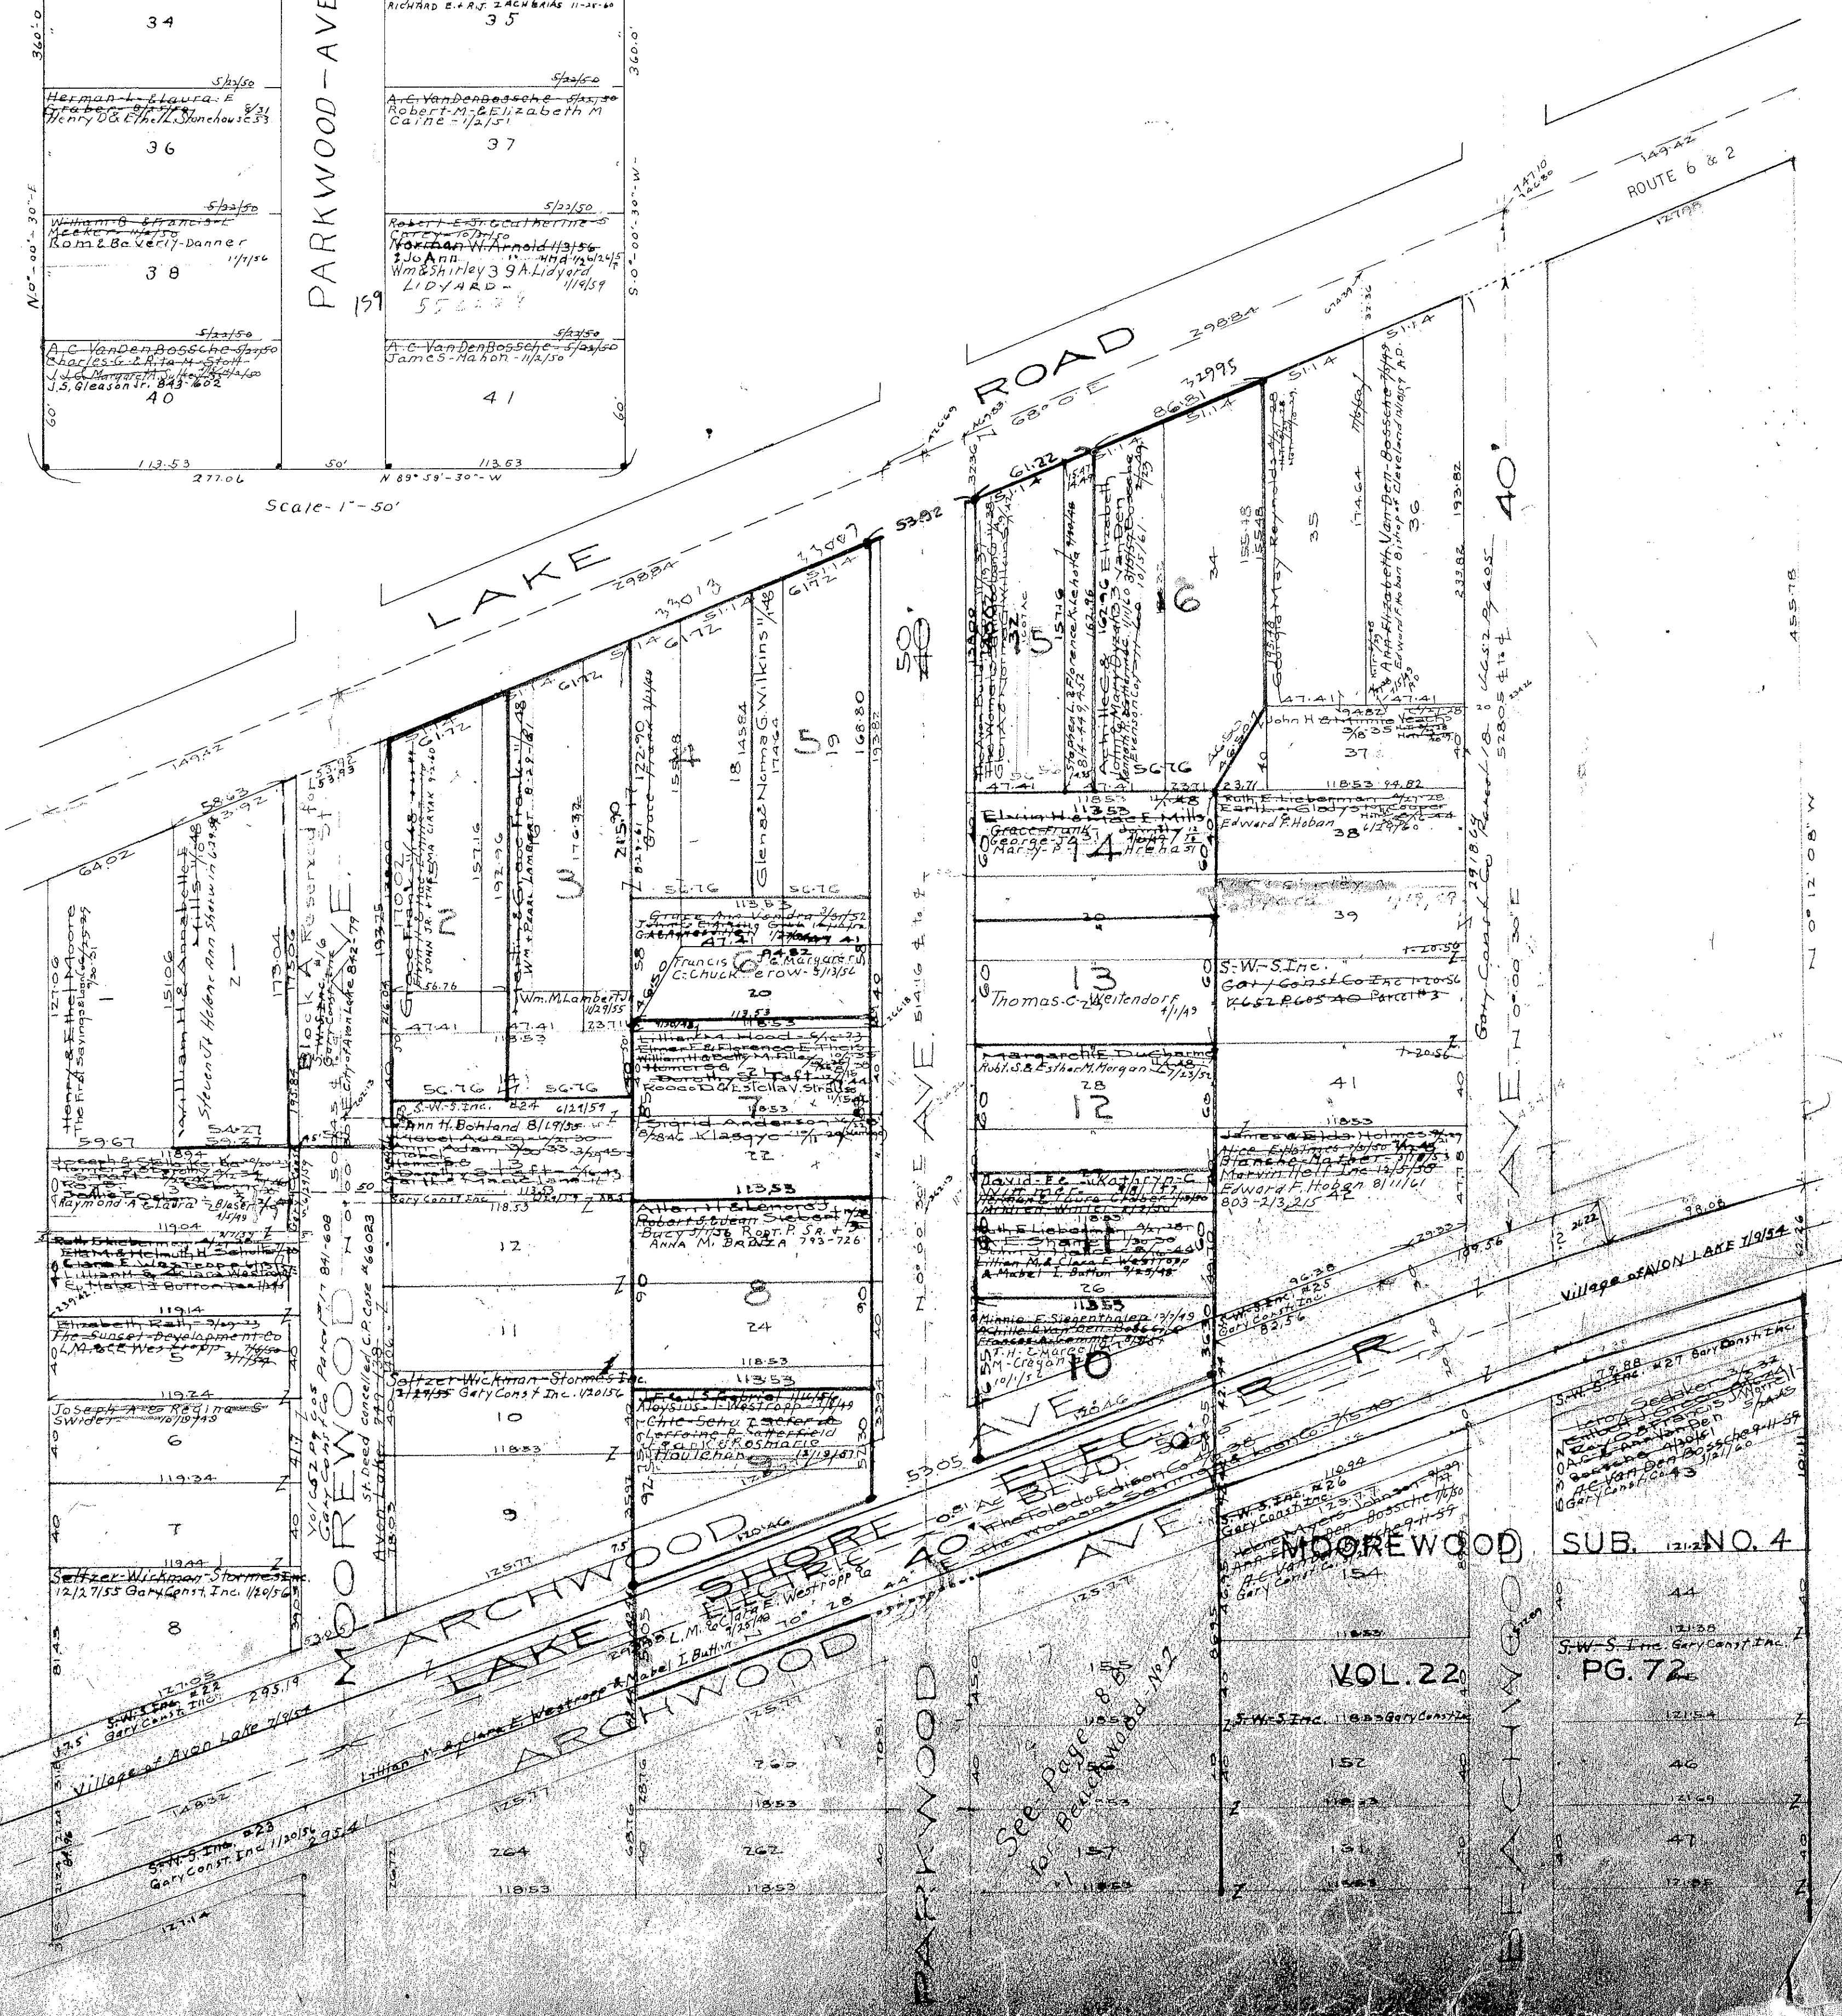

AVON LAKE VILLAGE

COPYRIGHT 1962  
 U.S. CODE, TITLE 17  
 LOBAIN COURT, OHIO  
 Reproduced by:  
 Allied Microfilm Corp.  
 Akron, Ohio