

The Farratt Subn Vol 11 Pg 15  
Lots in Blank- Lillian M. Farratt

ROUTE 6 & 2  
LAKE ROAD




YODER SUB H I

19 Florence H. Reid D. Vol 125 Pg 417 Sept. 3 1912  
N 3° 41' 10\"/>

Lot 3  
8.191 Ac

FLORENCE AVE. 40'

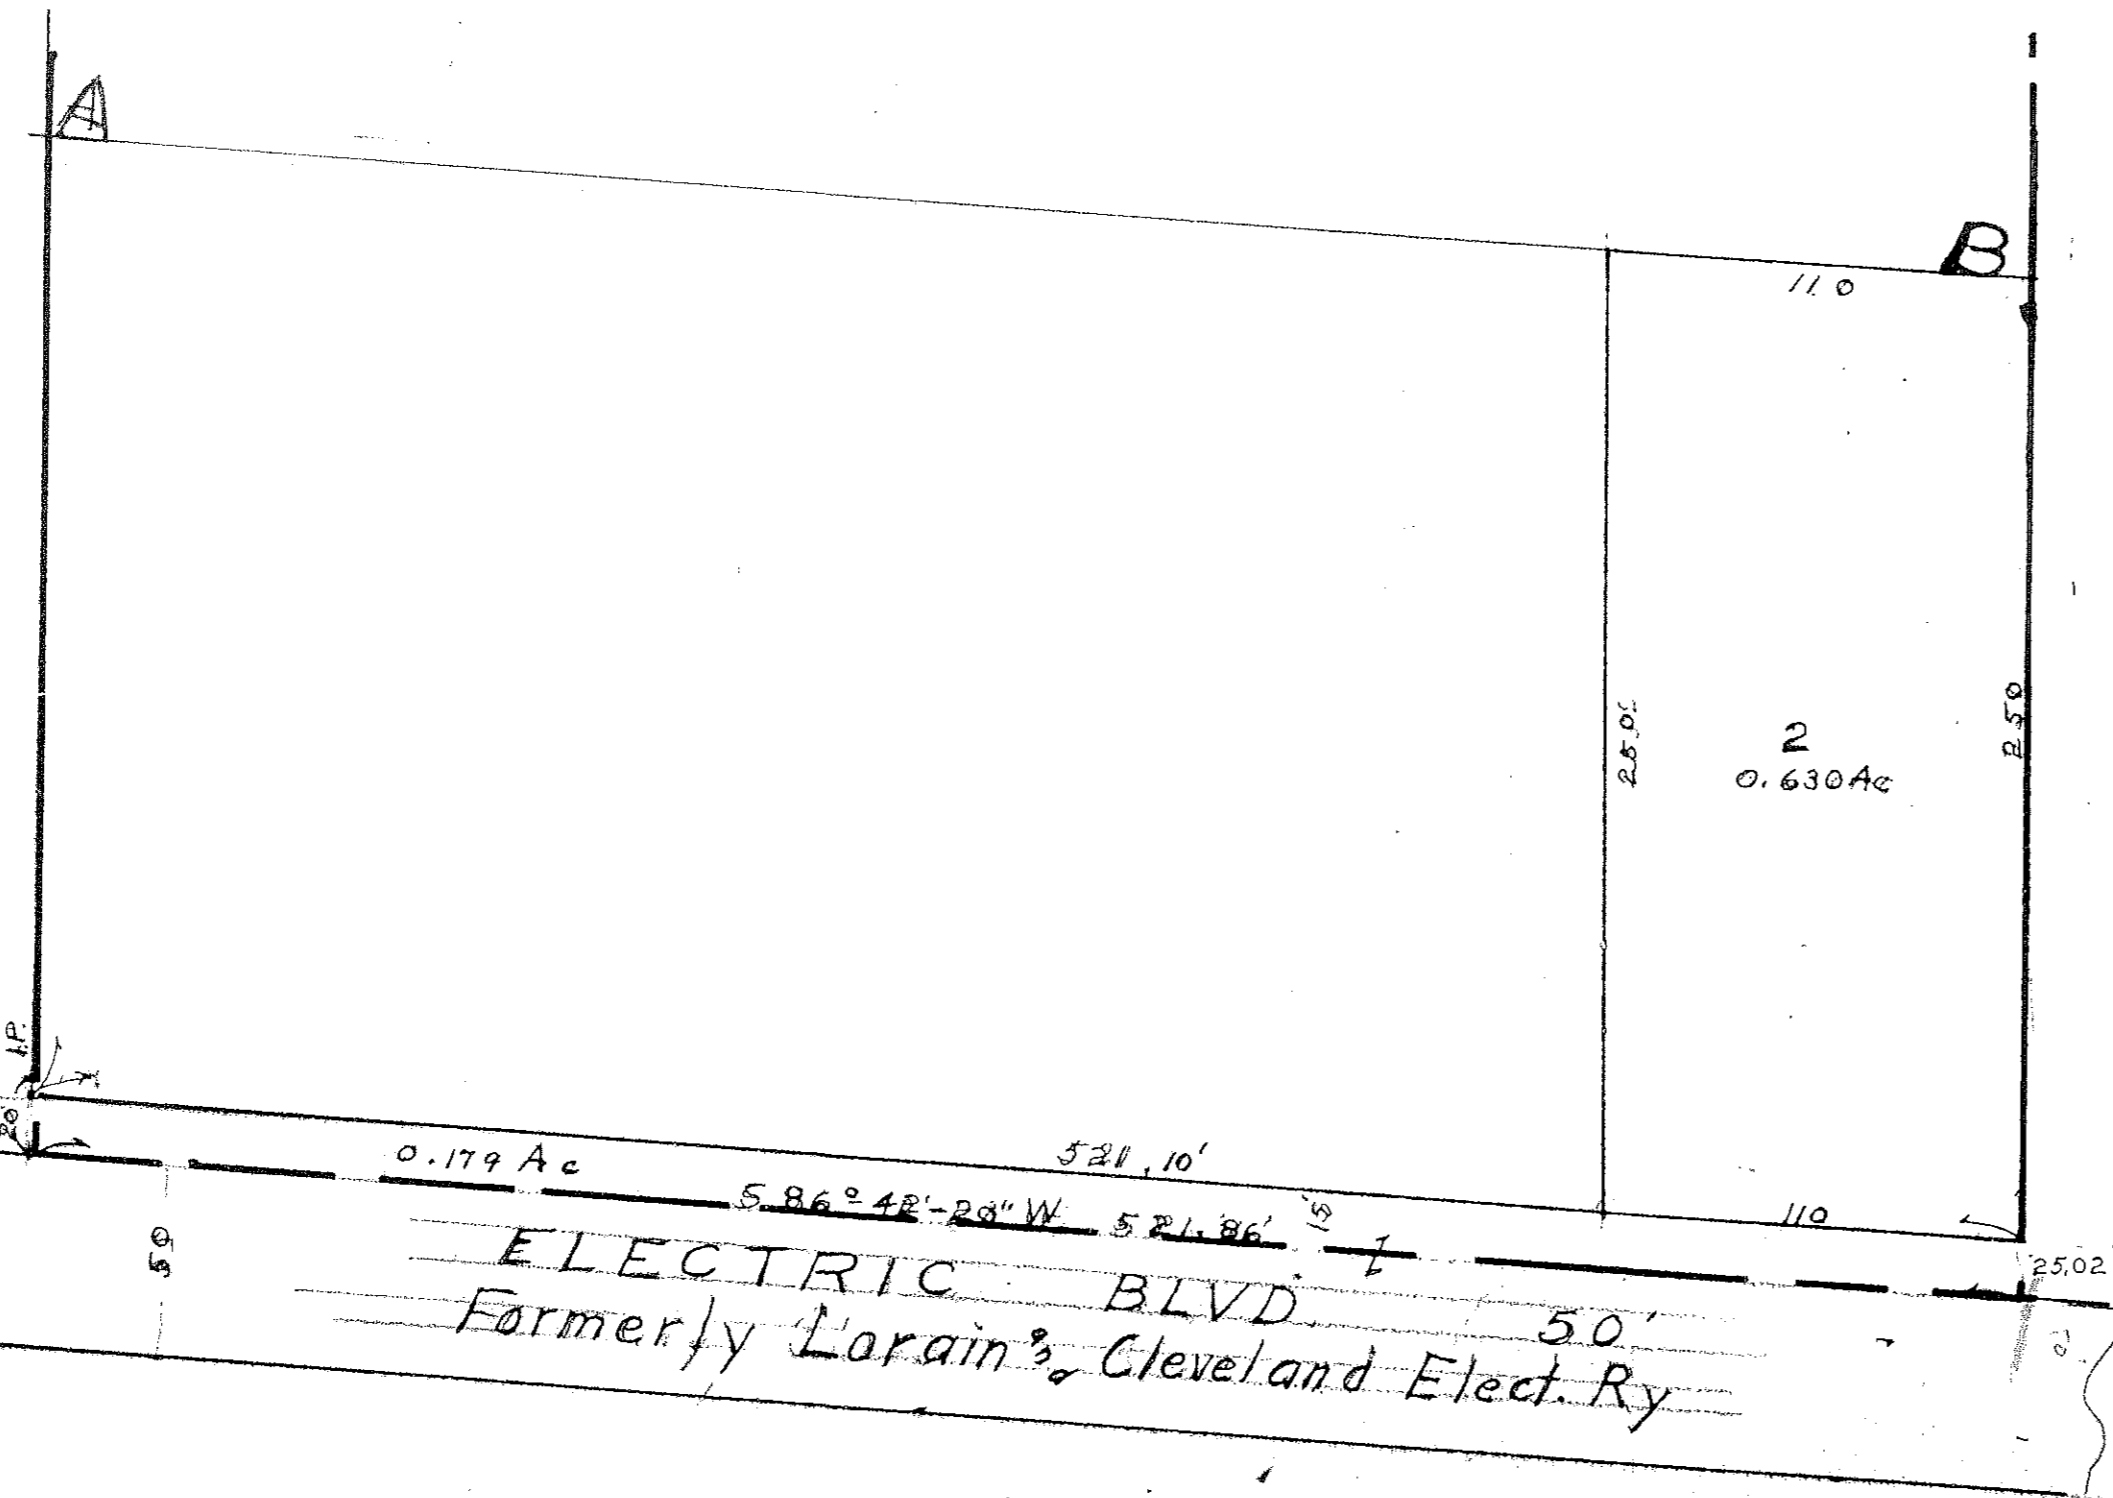

ELECTRIC BLVD  
Formerly Lorain Cleveland Elect. Ry

PRESBYTERY CHURCH ALLOT  
OL 19 AVON LAKE VILL  
VOL 20 Pg 19  
Lots in Blank: Board of Trustees L. W. Kilgore (Chairman)

AVON LAKE  
VILLAGE

COPYRIGHT 1962  
U.S. CODE, TITLE 17  
LORAIN COUNTY, OHIO  
Reproduced by,  
Allied Microfilm Corp.  
Akron, Ohio