


AVON DOVER BEACH ~~PLAT~~ RECORD Vol 11 Pg 21
Lots in blank The Avon Dover Land Co The Midland Bank 9/22/24 3/2, 19

The Streets in this Subdivision were deeded to
The Village of Avon Lake 8/27-24 #154632

Avondover Beach Subh No 2 Vol 11 Pg 25
Lots in blank The Avon Dover Land Co

Notes: Dimensions & Numbers in blue are
from Avon Lake Hamlet Vol 4 Pg 20
now vacated, as to all on this plat except
land of Rosie Graft 3/2/14 outlined in yellow,
and land in the L.S. El. Rt of Way.

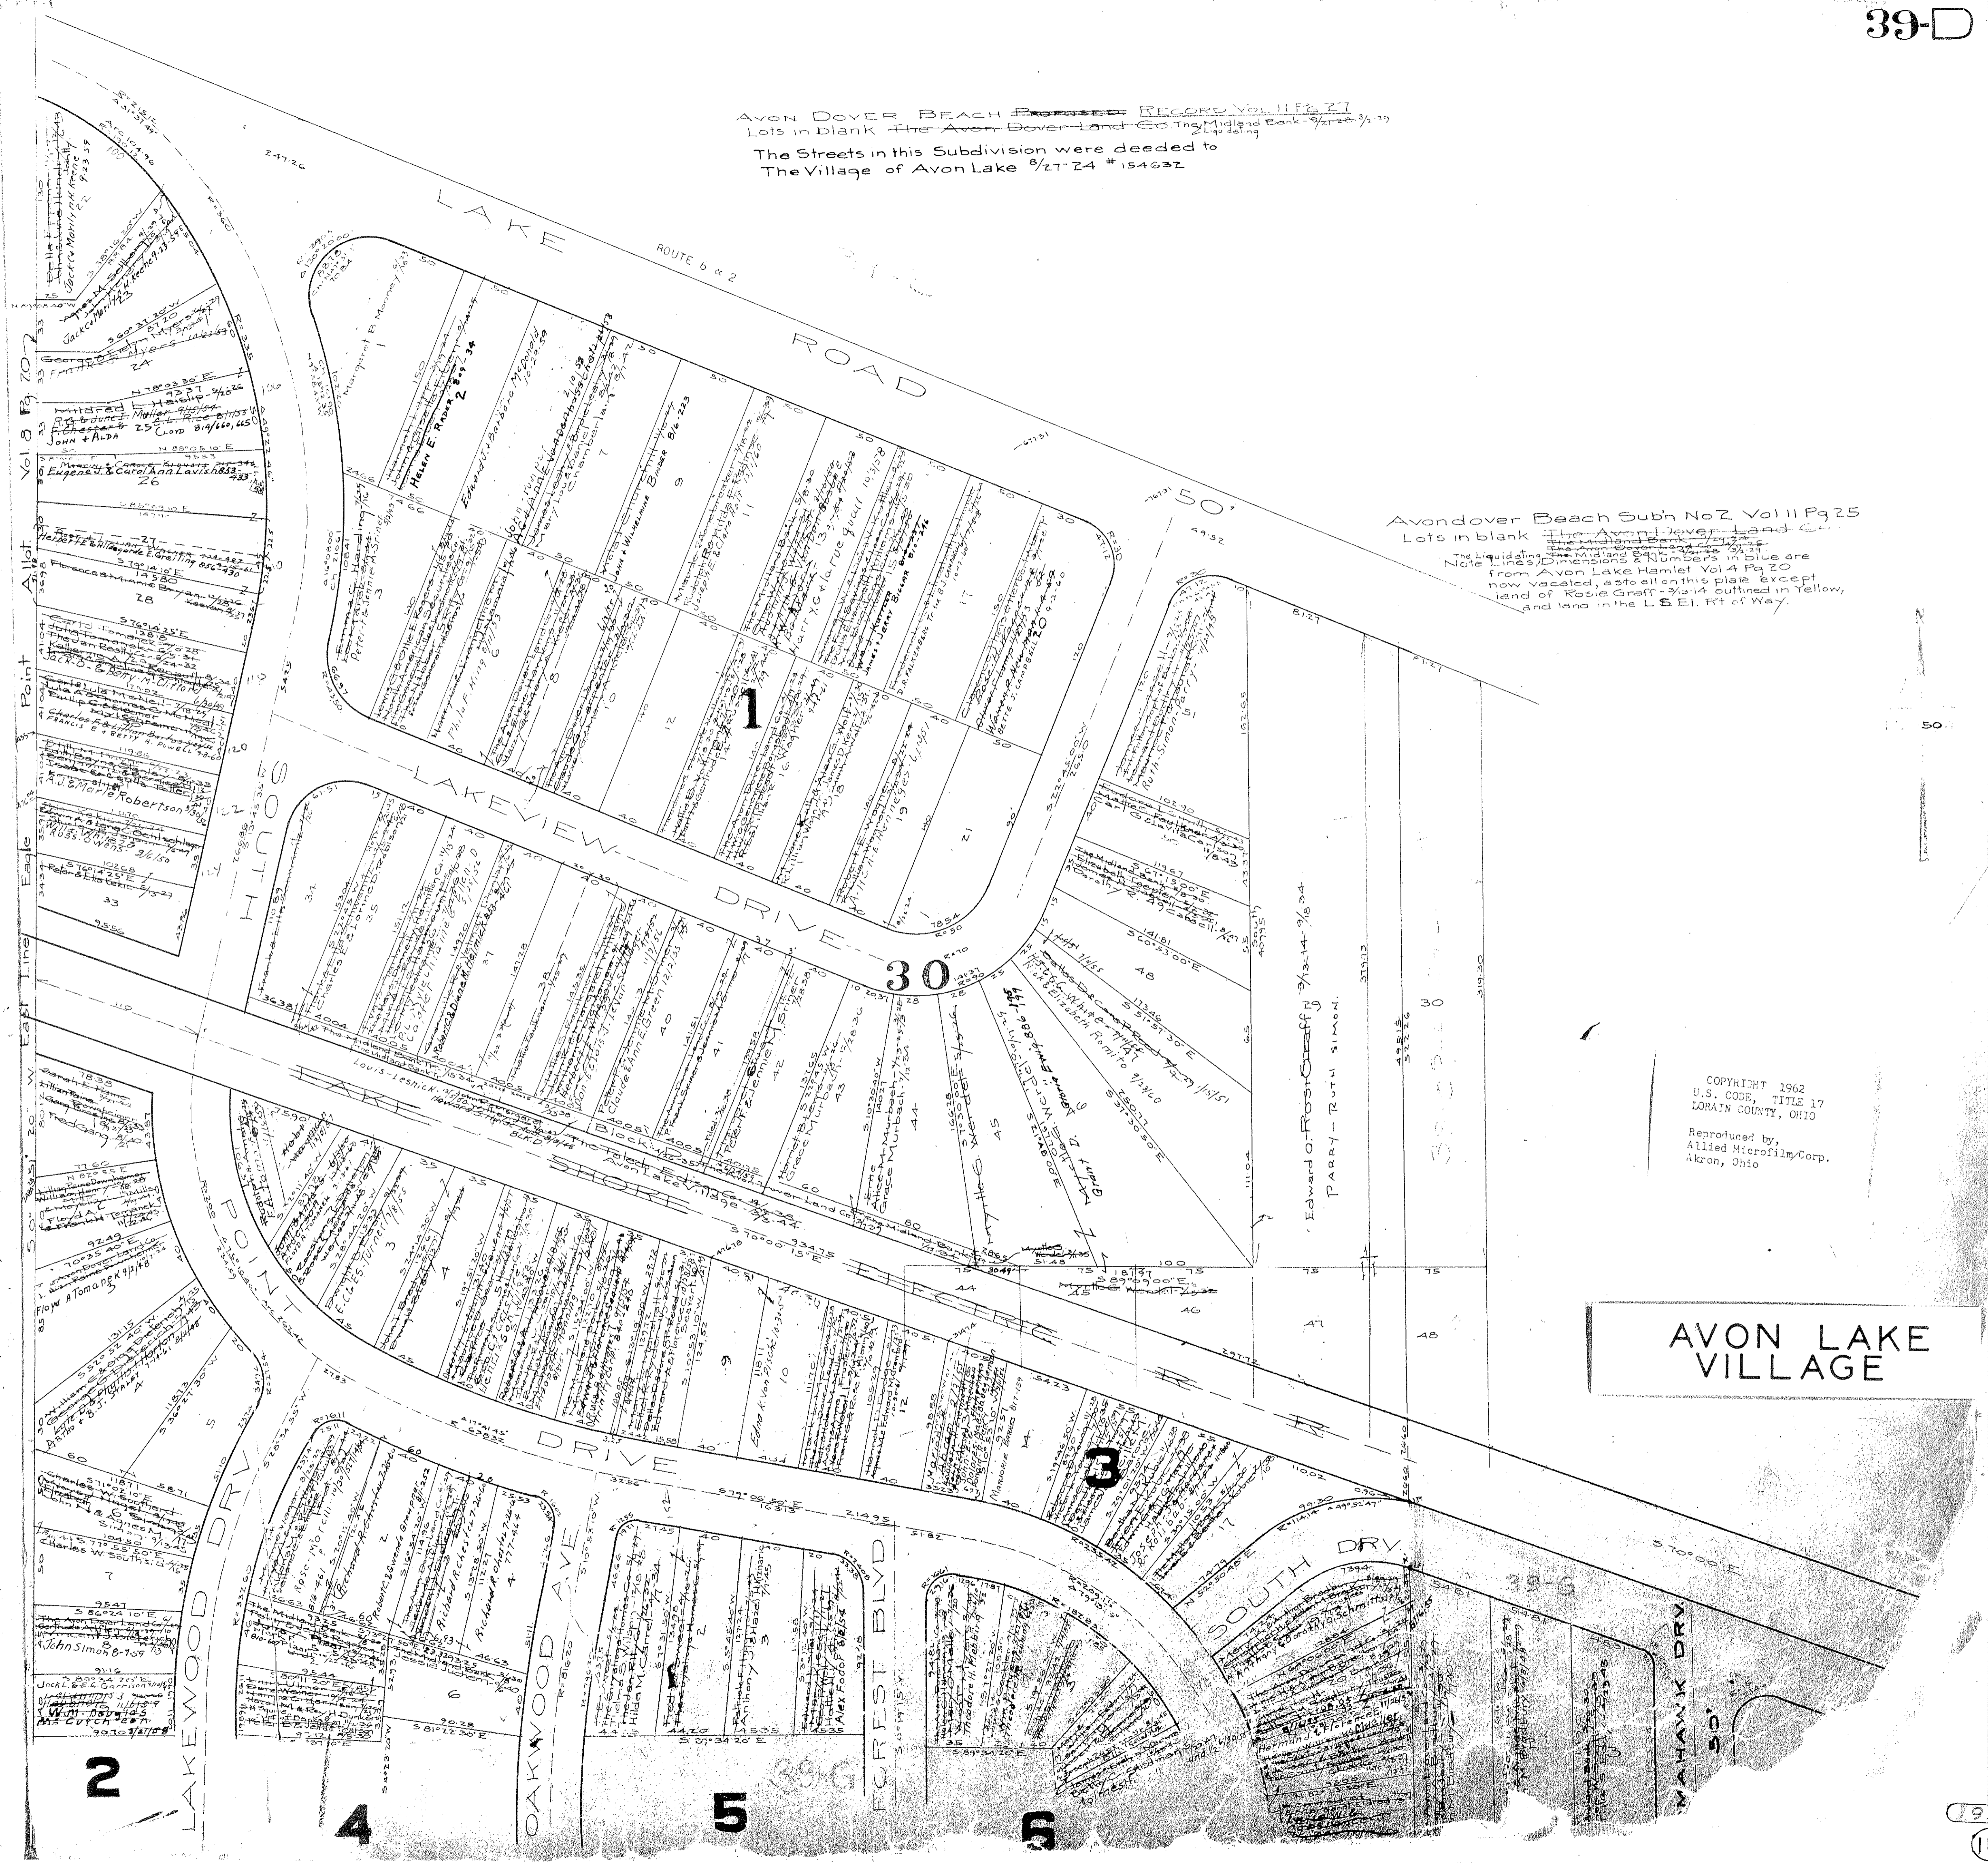

COPYRIGHT 1962
U.S. CODE, TITLE 17
LORAIN COUNTY, OHIO
Reproduced by
Allied Microfilm/Corp.
Akron, Ohio

AVON LAKE
VILLAGE