



MIDDLE RIDGE DEVELOPEMENT CO.  
 O.L. 36 & 37 AMHERST VILLAGE Lots in Blank: Middle Ridge Development Co.  
 SUBDIVISION NO 1 SUBDIVISION NO 2


8-B

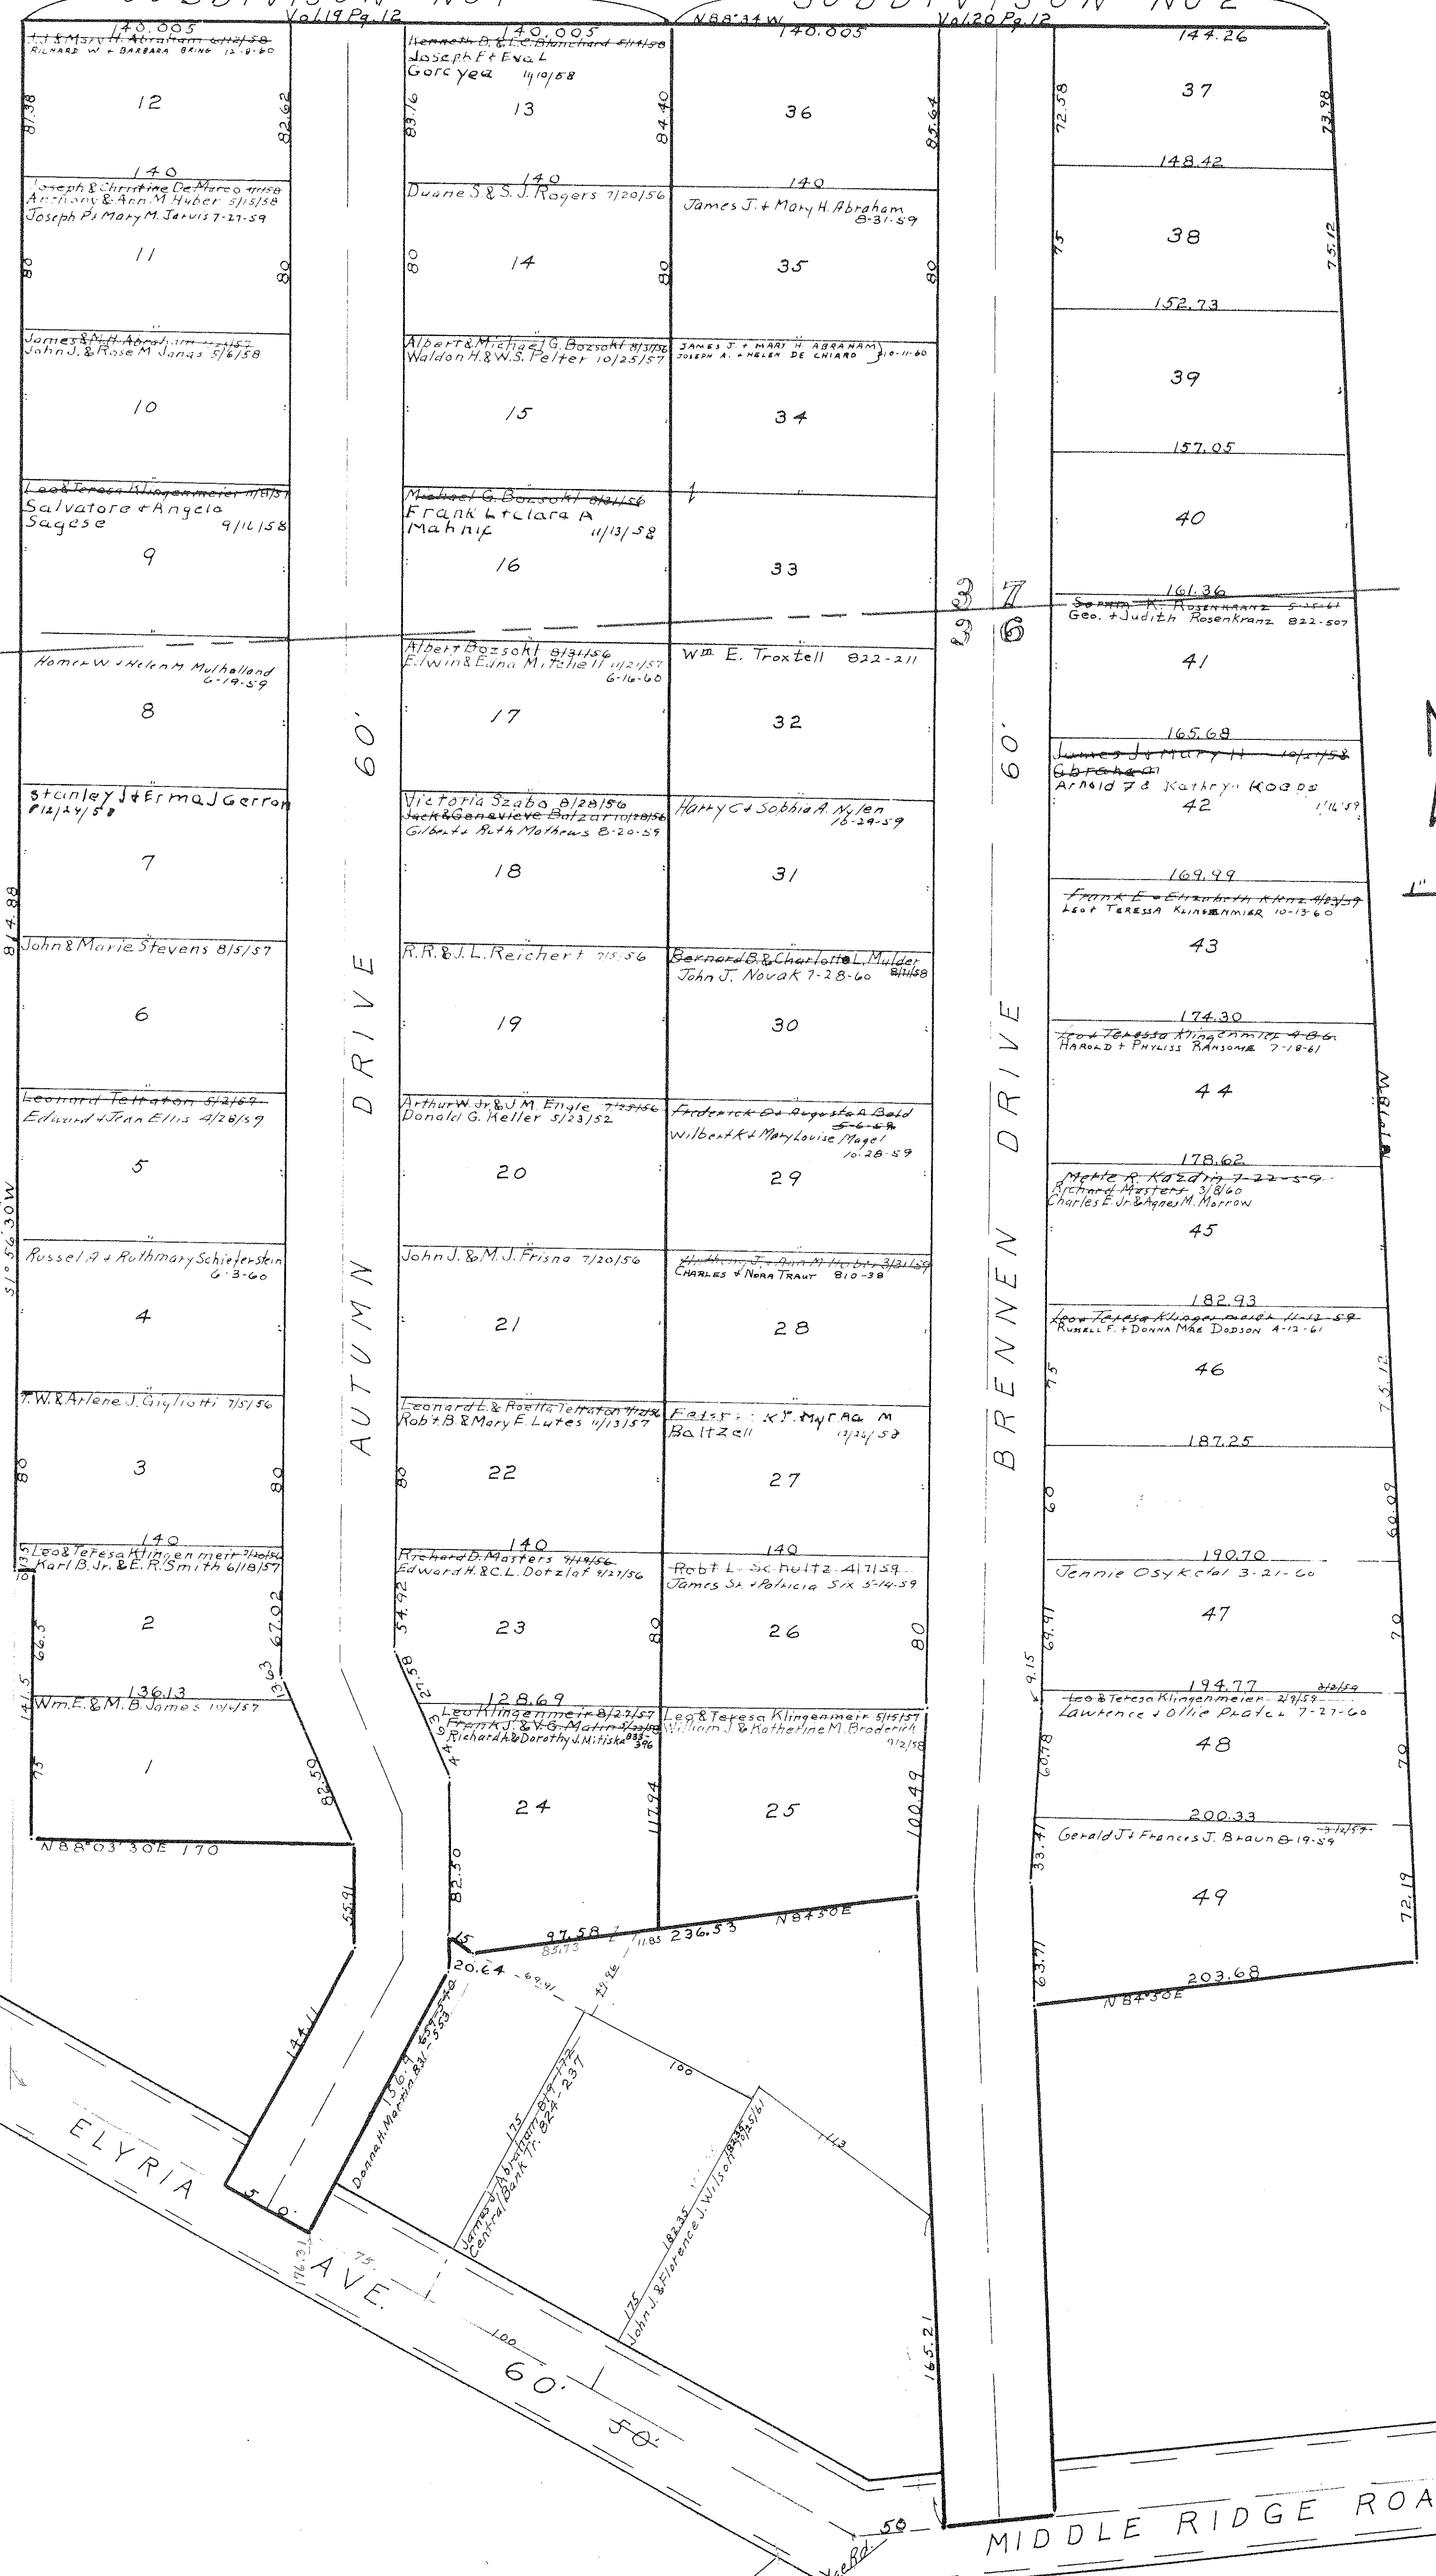

HAAS SUB. NO 1  
 O.L. 16-17 AMHERST VILLAGE  
 Lots in Blank: Alice Haas Vol. 20 Pg 43

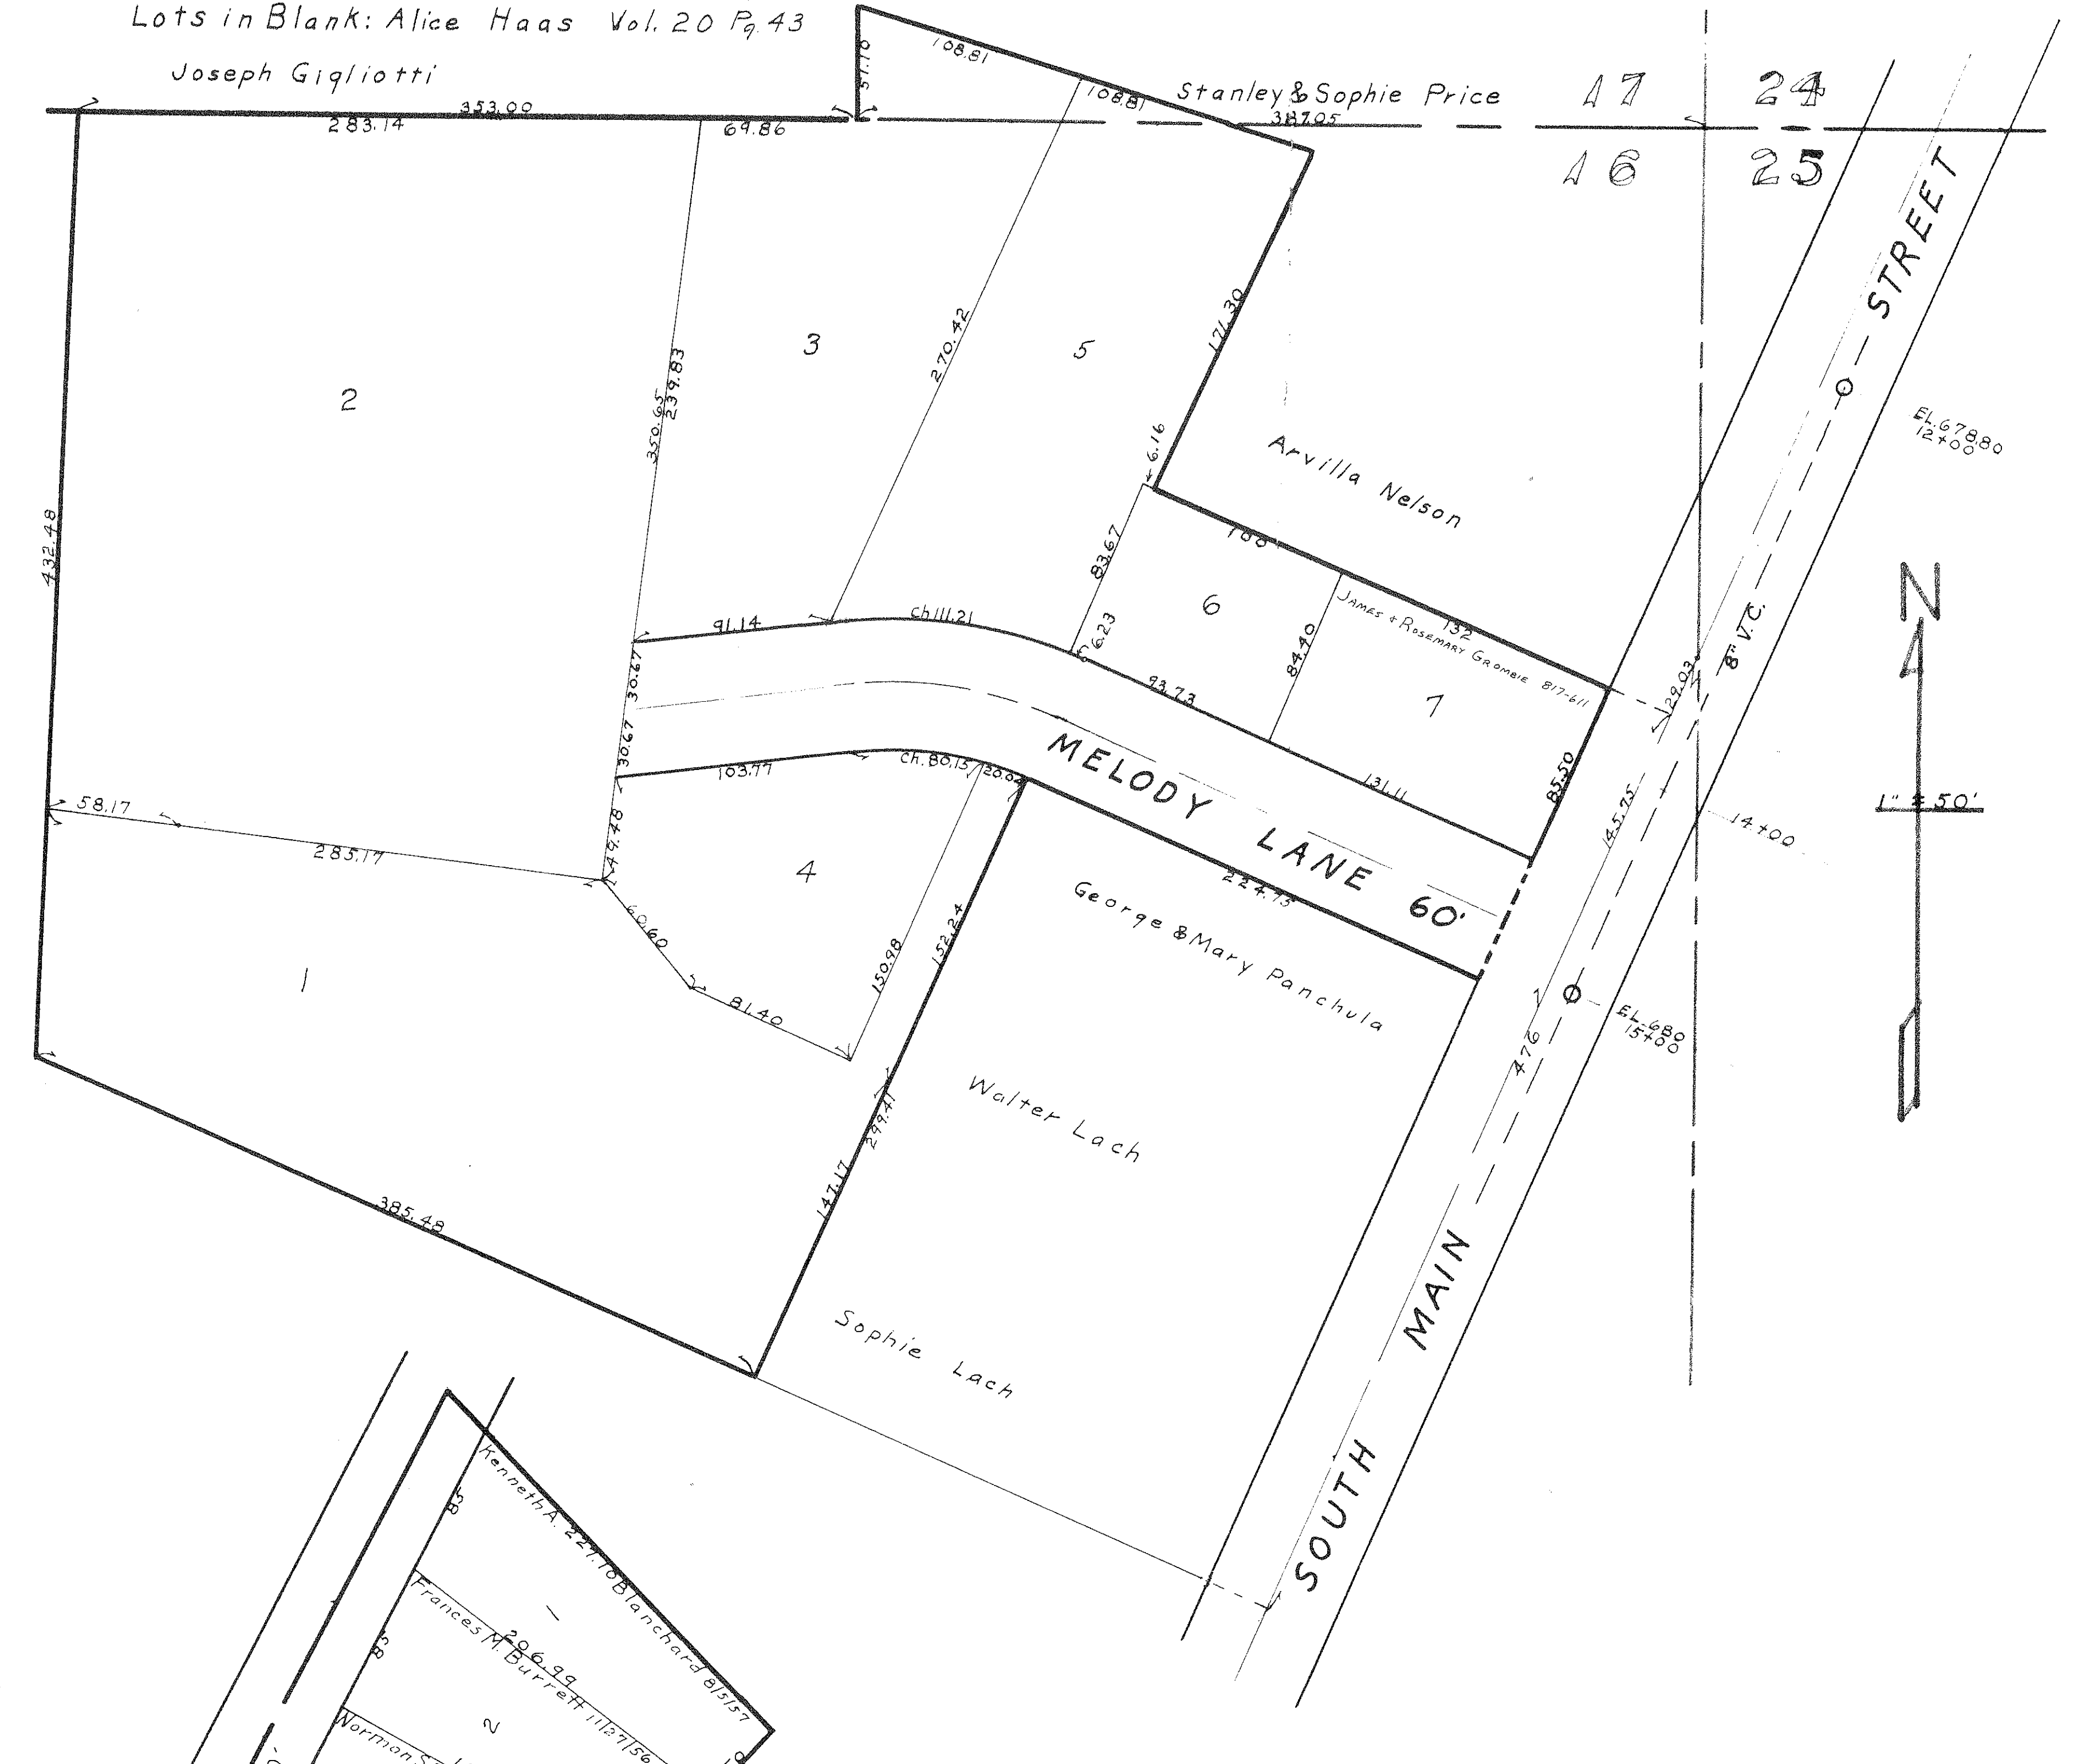

SLIMAN'S MIDDLE RIDGE ALLOT.  
 O.L. 35 & 36 AMHERST VILLAGE Vol. 19 Pg 33  
 Lots in Blank: Peter J. & Anthony A. Sliman: T & P Developers Inc. 11/26/56

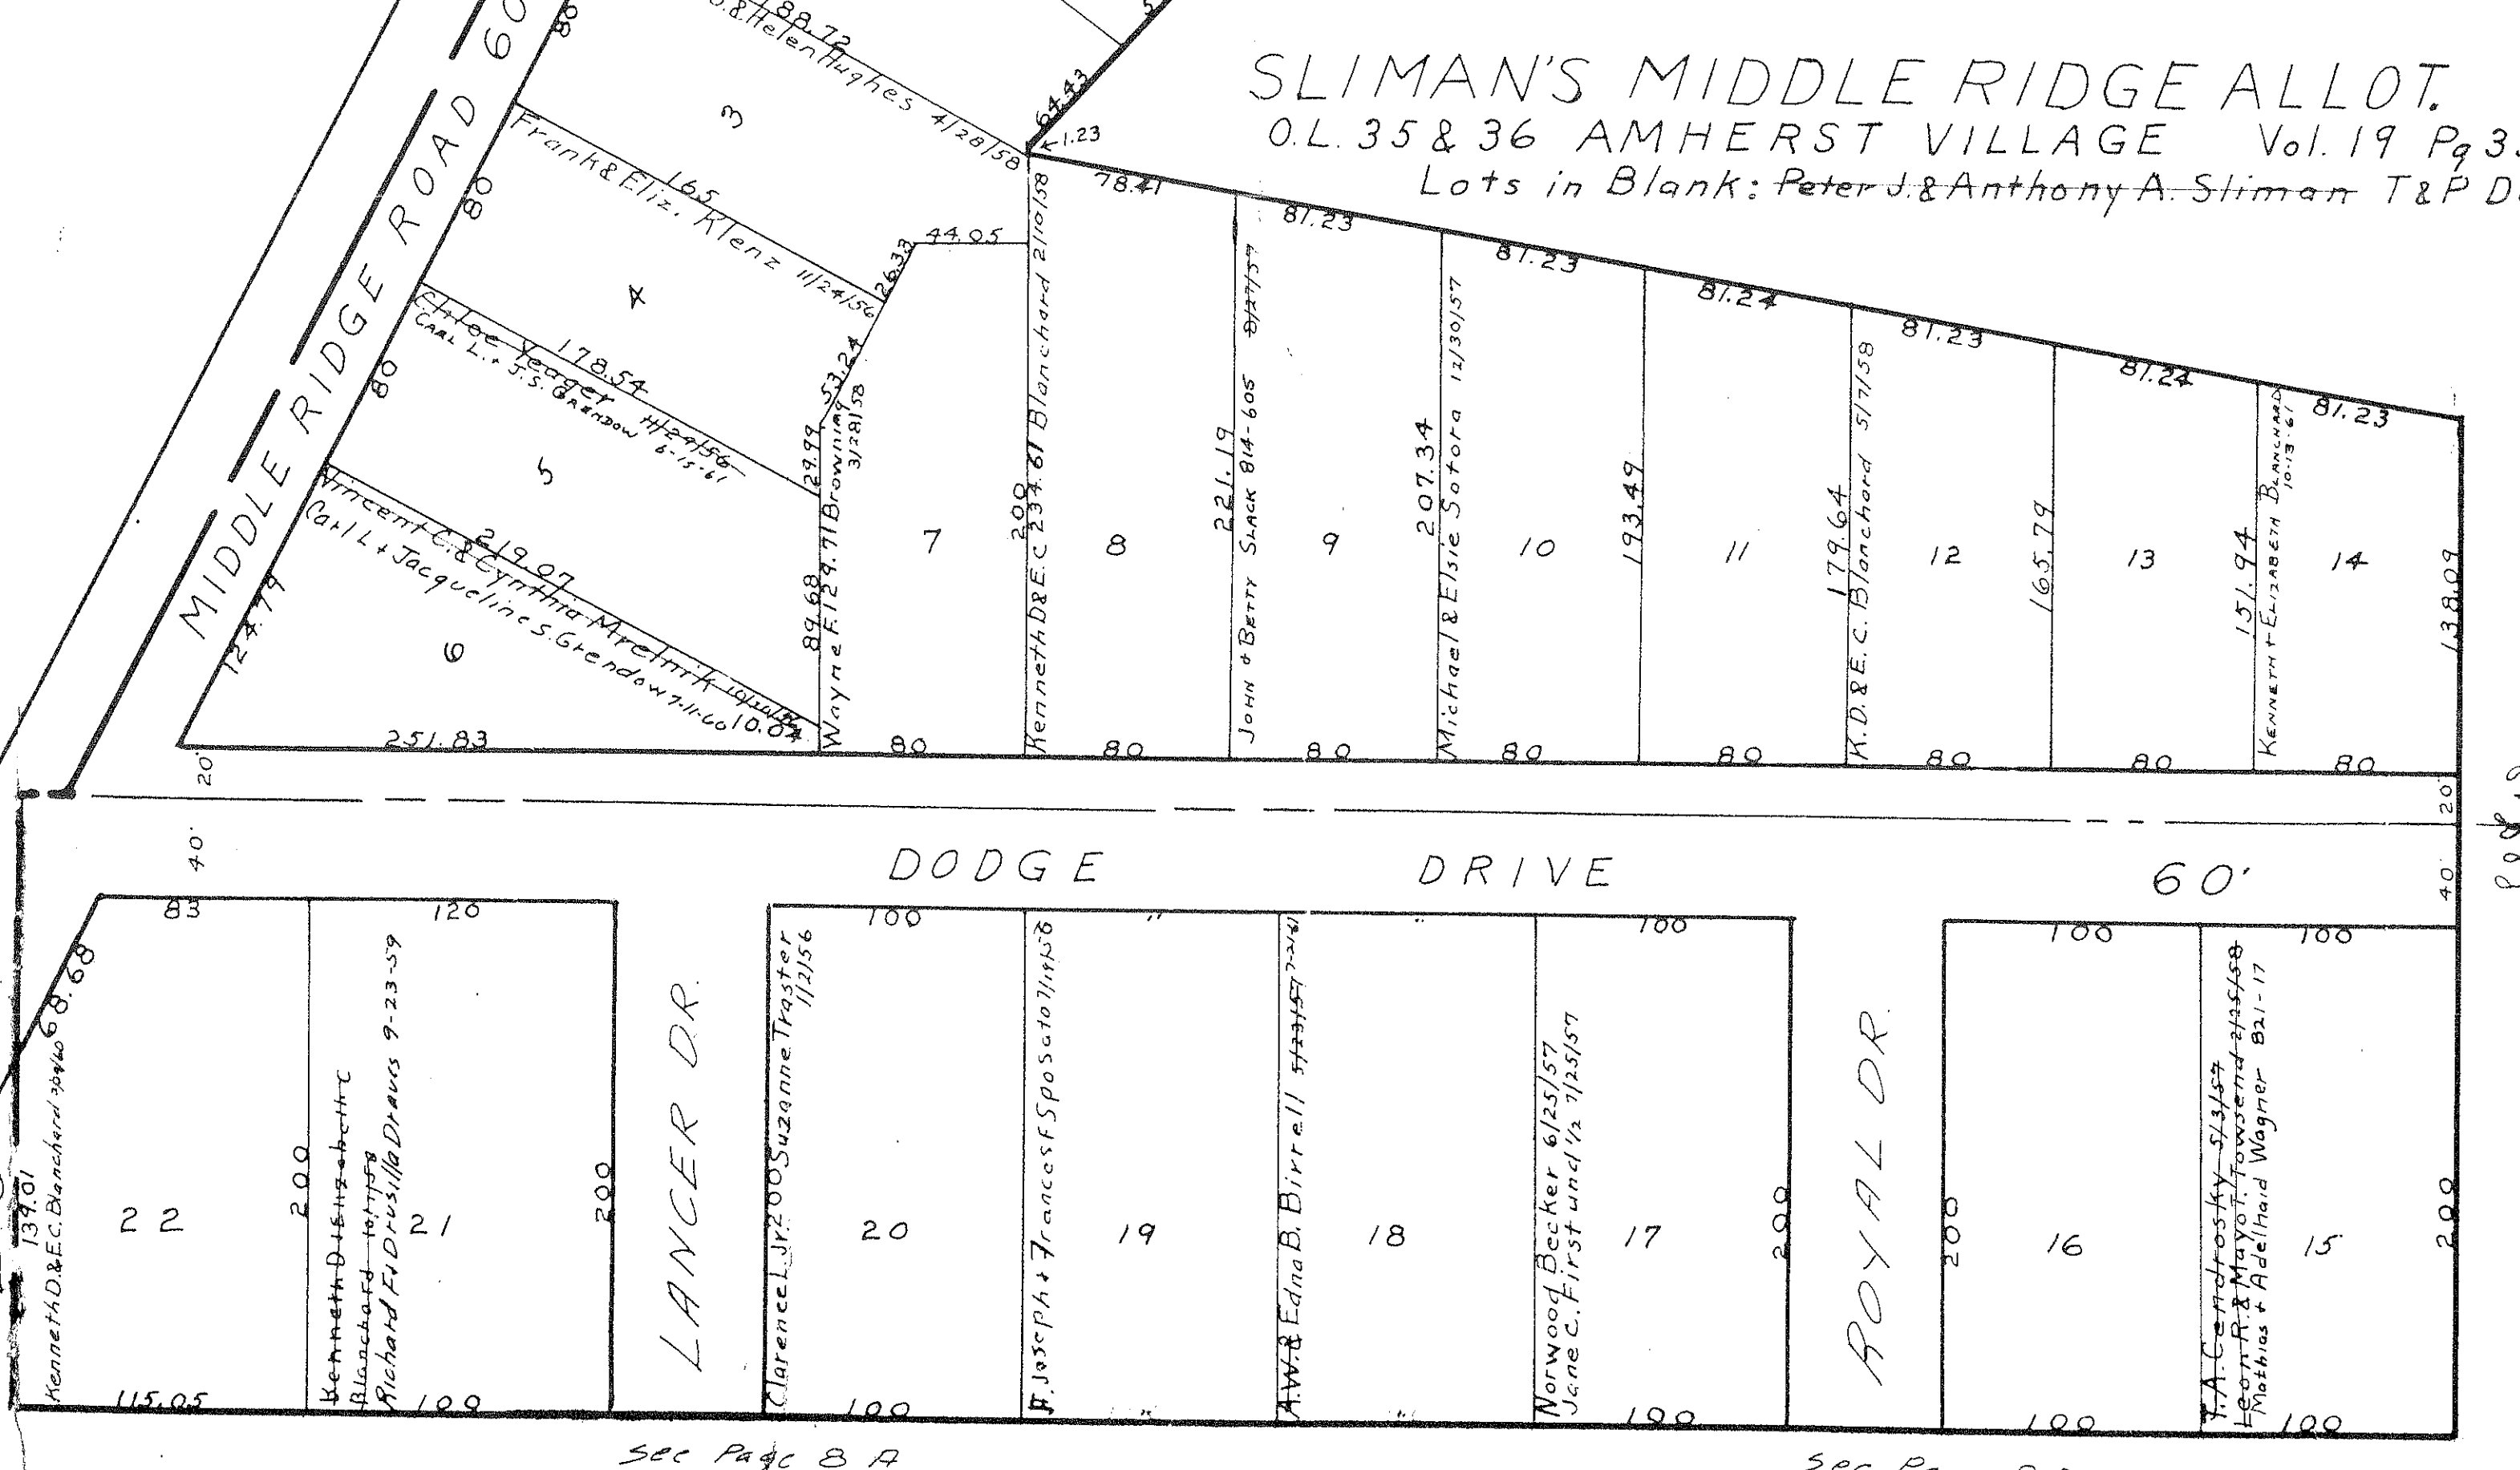

AMHERST VILLAGE

COPYRIGHT 1962  
 U.S. CODE, TITLE 17  
 LORAIN COUNTY, OHIO  
 Reproduced by  
 Allied Microfilm Corp.  
 Akron, Ohio