


ELYRIA MILAN ROAD STATE ROUTE 113 1/2 (TELEGRAPH ROAD) 66'

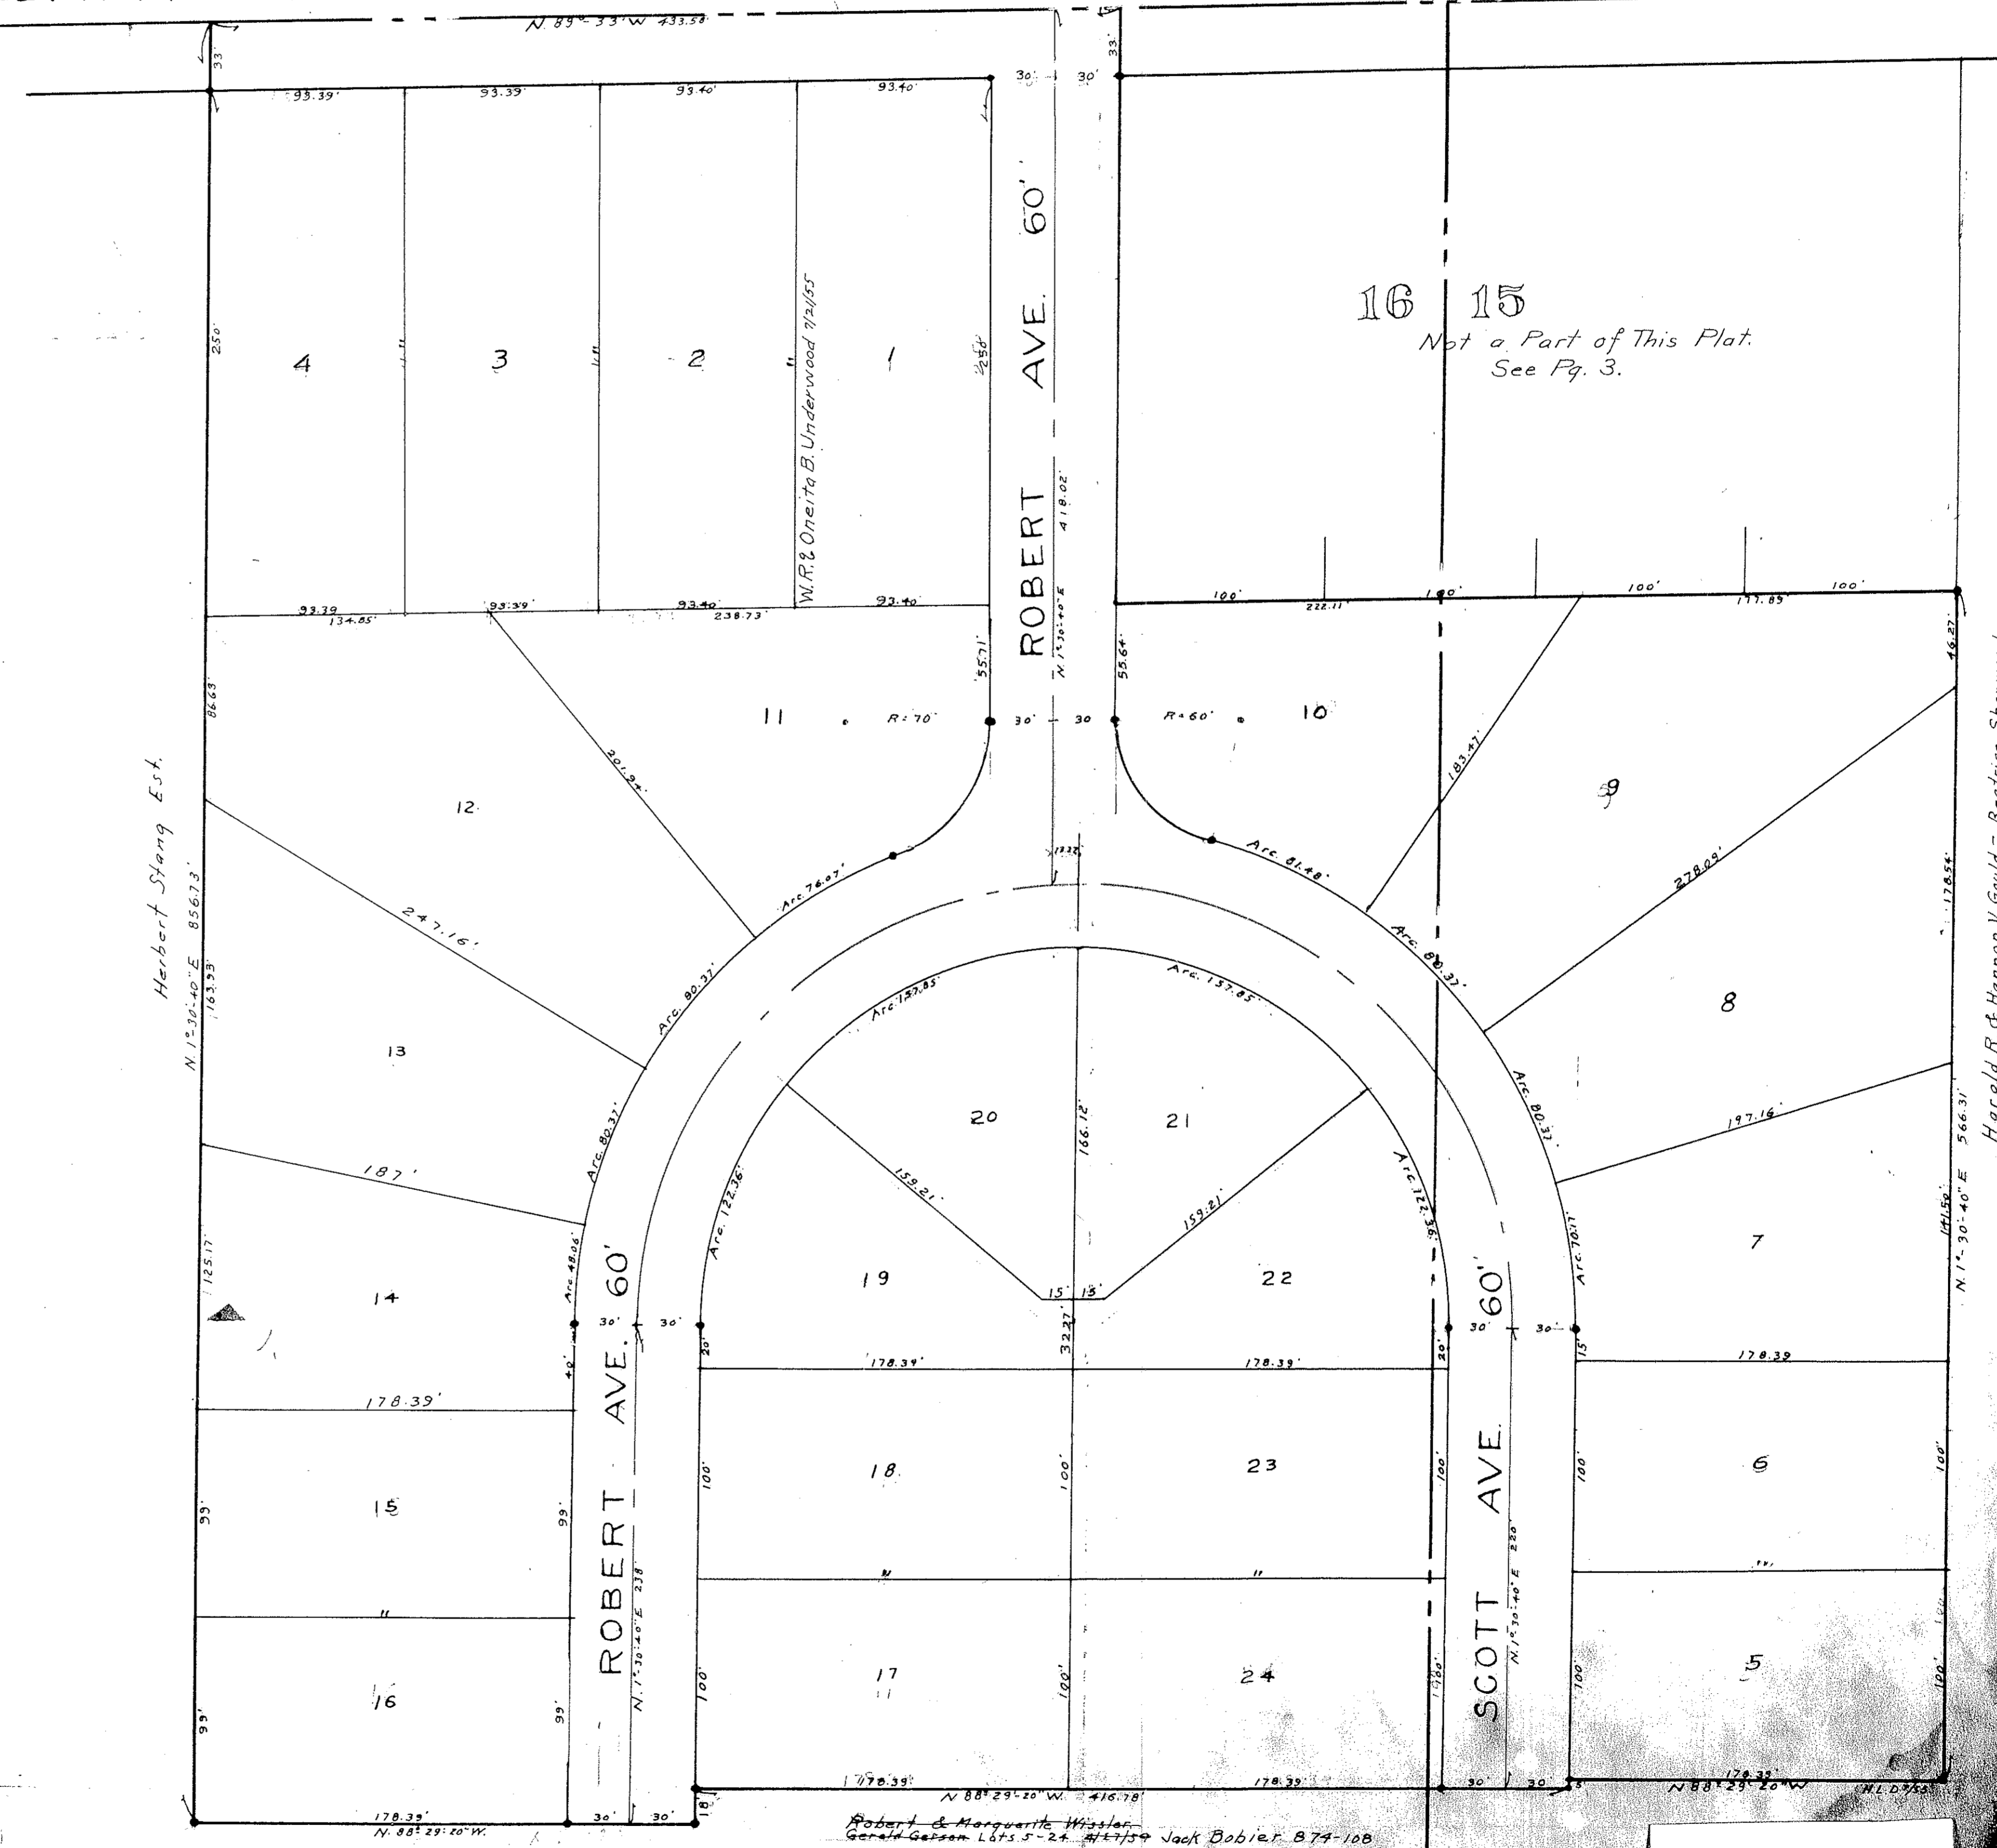

Herbert Stang Est.

W.P. & Oneita B. Underwood 7/2/55

Harold R. & Hannon V. Gould - Beatrice Sherwood

Robert & Marquette Wissler  
Gerald Gibson Lots 5-24 4/17/59 Jack Bobier B 74-108

WISSLER SUBDIVISION  
O.L. 15, 16, ELYRIA TOWNSHIP  
Lots in Blank: Robert Wissler & Marquette Wissler  
PLAT VOL. 17, Pg. 42

ELYRIA TOWNSHIP

COPYRIGHT 1962  
U.S. CODE, TITLE 17  
IGRAIN COUNTY, OHIO  
Reproduced by,  
Allied Microfilm Corp.  
Akron, Ohio