



See County Comm's Journal 37 Pg 191 as to acceptance of this Street by Elyria Township Trustees 4/2/41

EMERSON COURT 50'

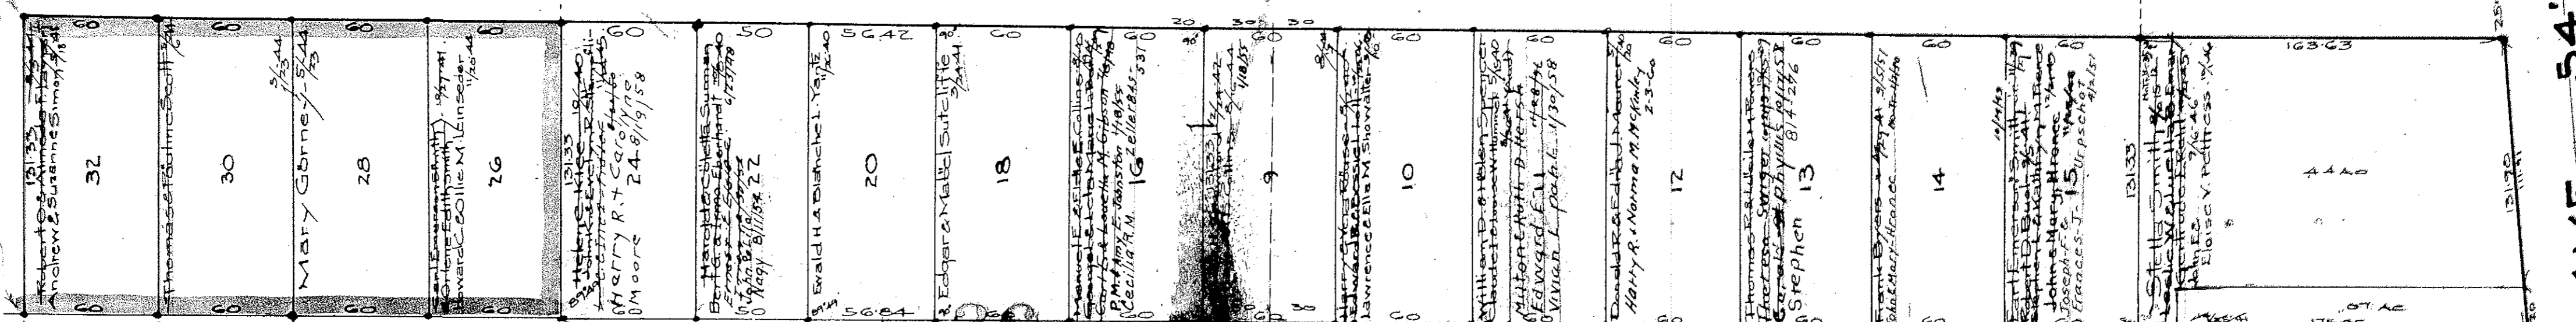

EDISON COURT 50'

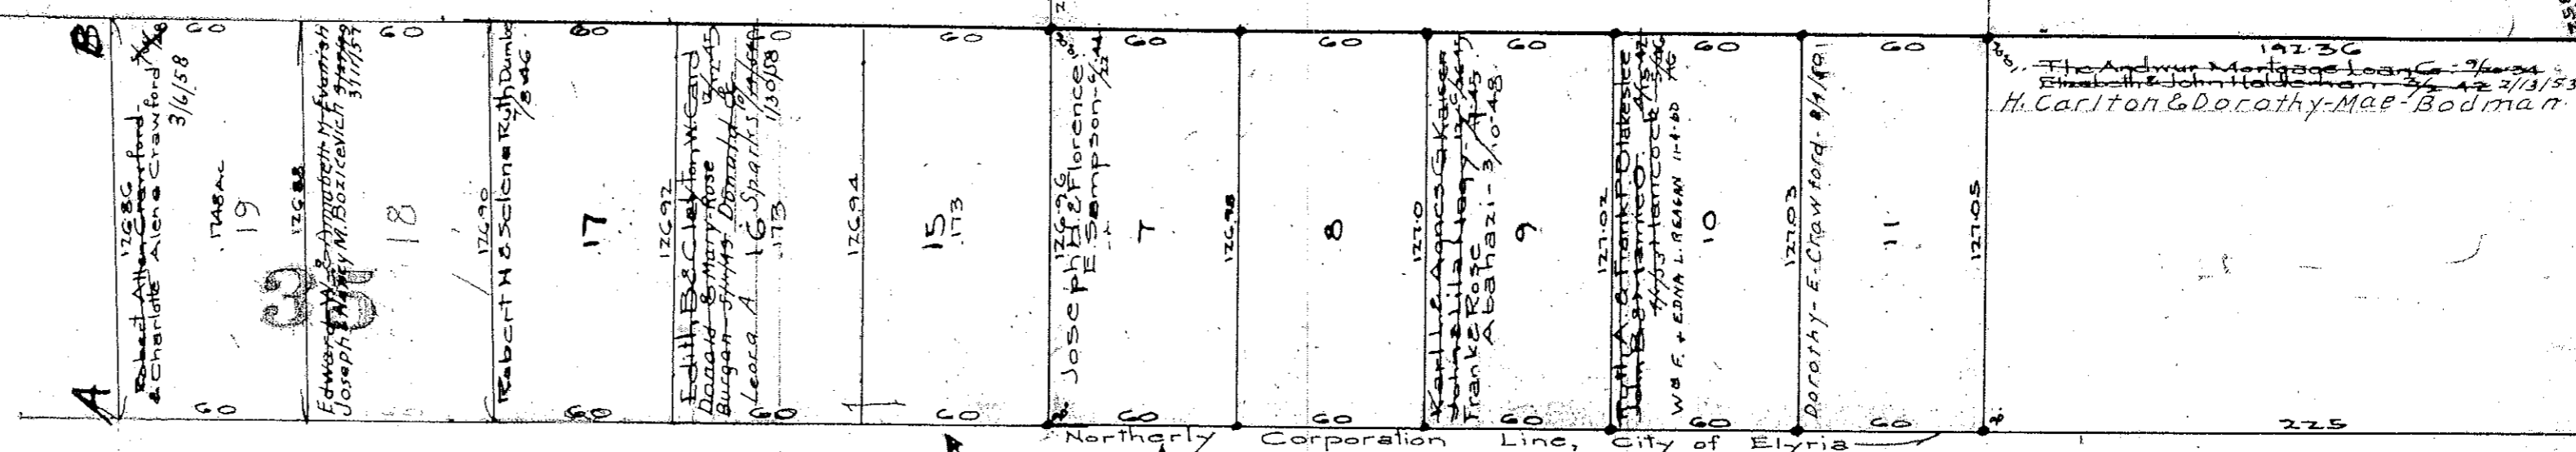

LAKE AVE. 54'

See 8D


West View Allot No. 2 Vol. 14 Pg 7
Lots in blank- Ella Baker

West View Allot No. 1 Vol. 13 Pg 31
Lots in blank- Ella Baker

Maplewood Allot No. 3 Vol. 13 Pg 33
Lots in blank- Stella Smith


Elyria Twp Trustees for St. Purposes 4/2/53

EMERSON COURT 50'

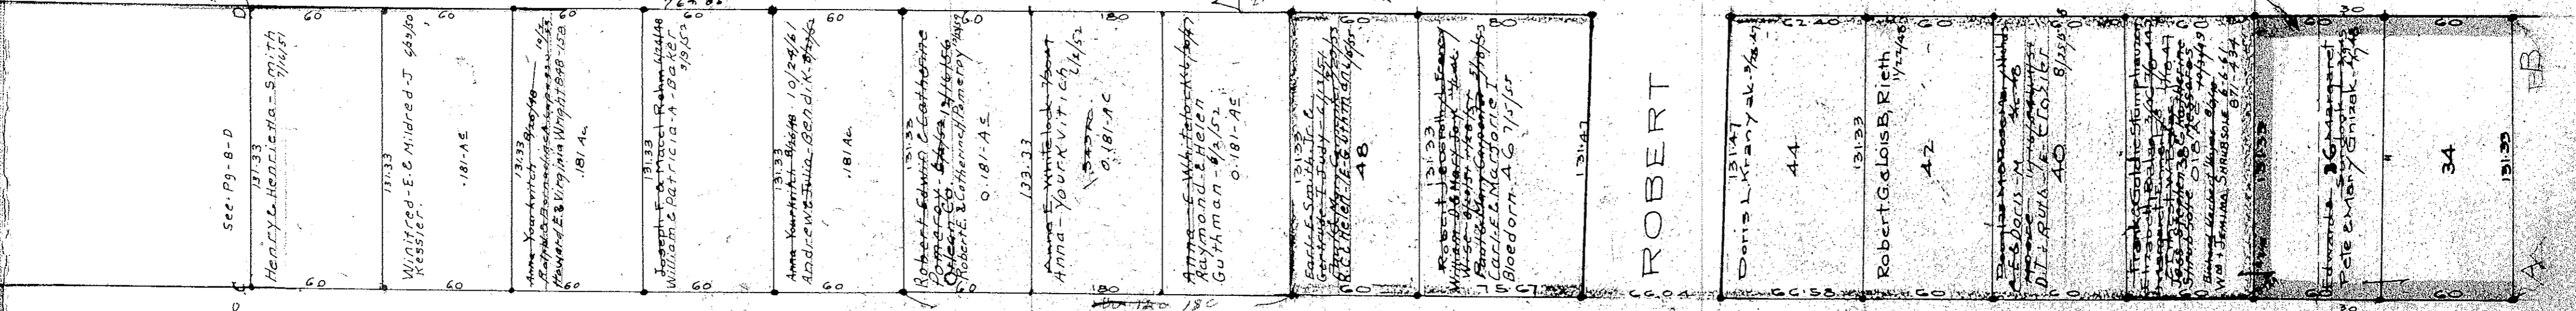


WESTVIEW - ALLOTMENT - N 3 File # 17
Scale - 1" = 50 Feet

Lots in Blank - Ella A. Baker

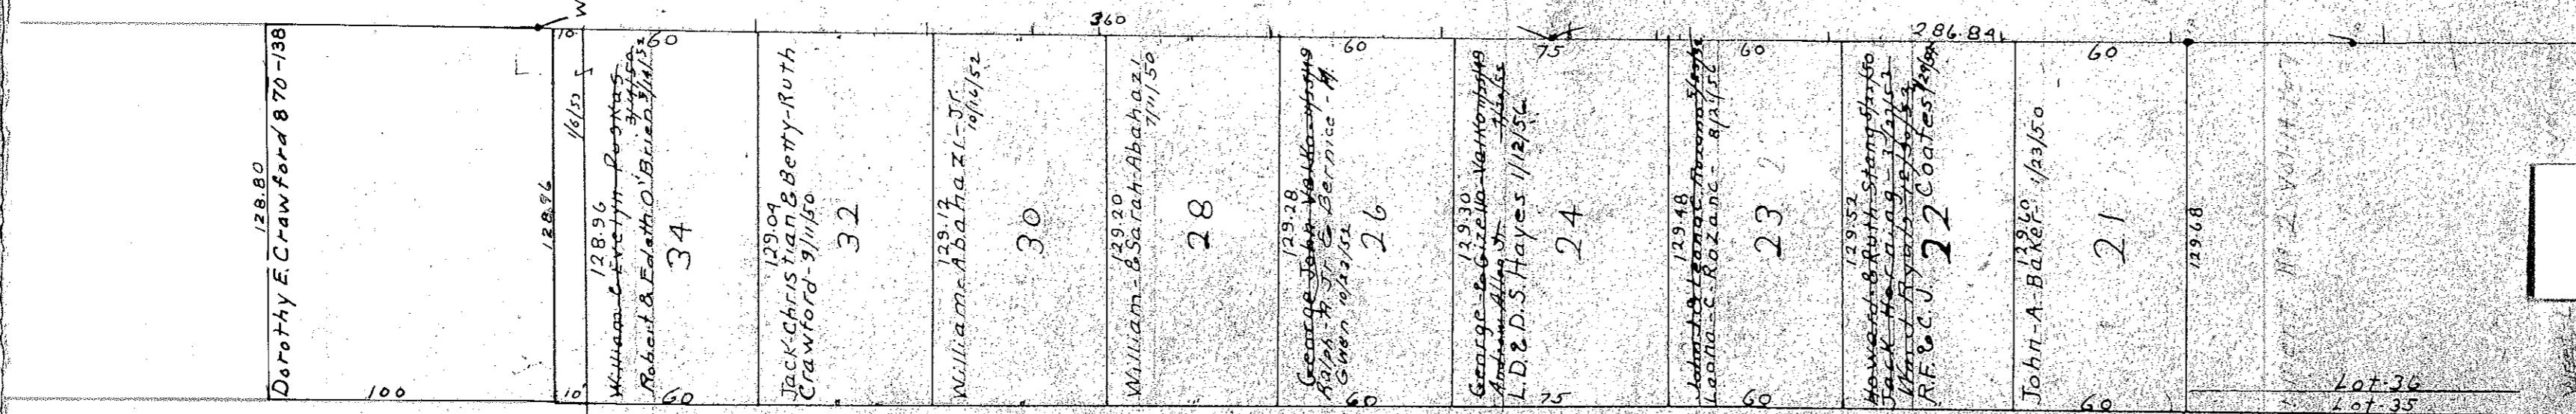

EDISON COURT

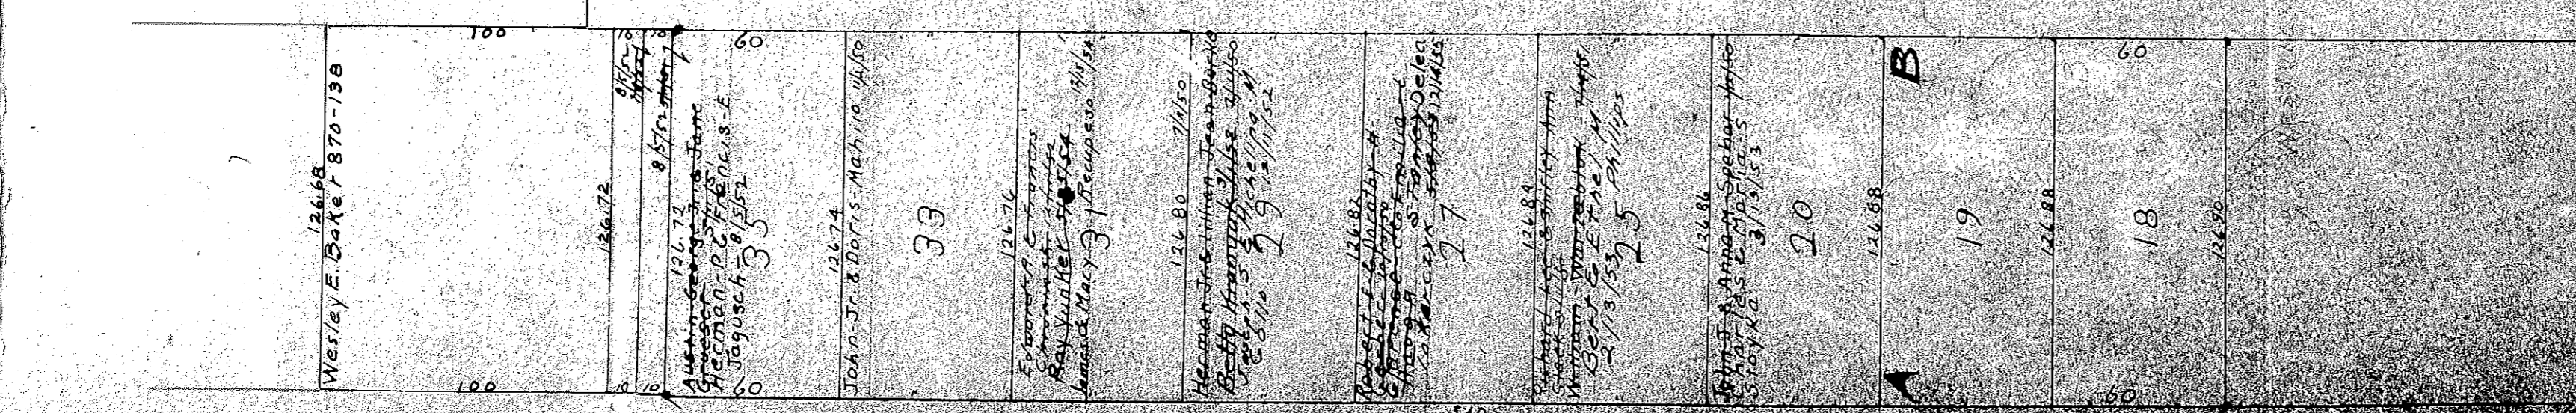

ELYRIA TOWNSHIP

COPYRIGHT 1962
U.S. CODE, TITLE 17
LORAIN COUNTY, OHIO

Reproduced by,
Allied Microfilm Corp.
Akron, Ohio