


COPYRIGHT 1962
U.S. CODE, TITLE 17
LORAIN COUNTY, OHIO
Reproduced by,
Allied Microfilm Corp.
Akron, Ohio

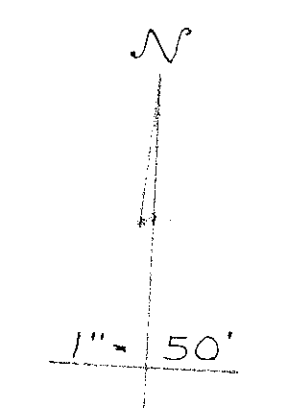


CASCADE COLONY SUB NO 4
VOL 22 PG 21

CASCADE COLONY SUB. NO. 3
VOL. 21 PG. 39

OHIO TURNPIKE


John & Alice Walker

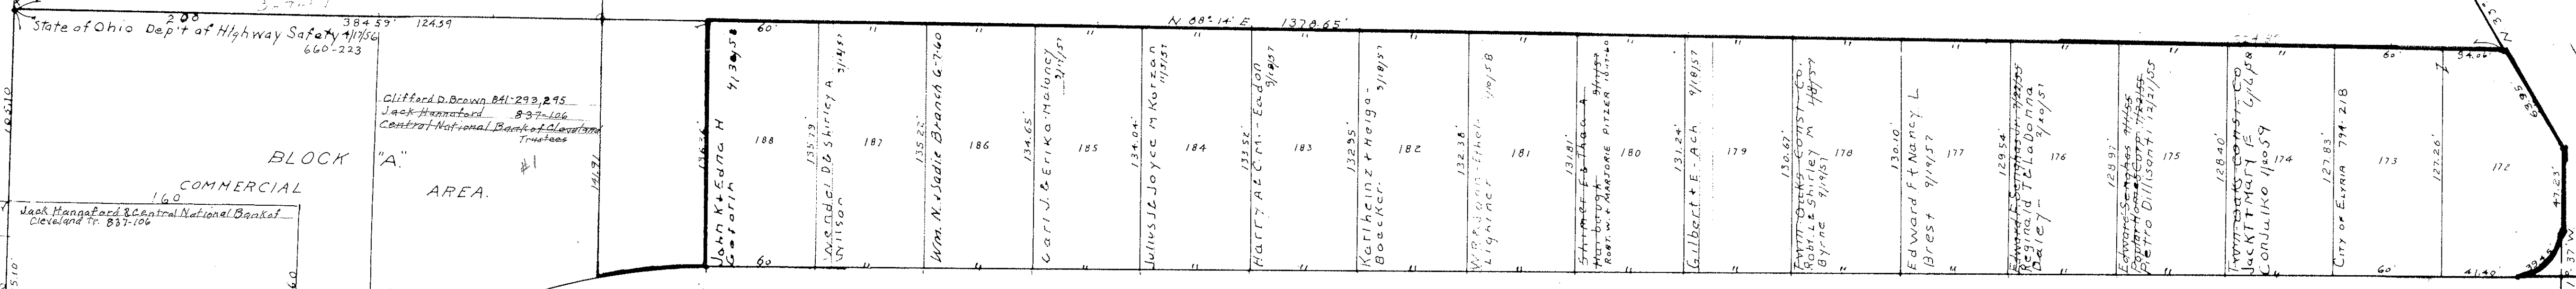

Block A AREA

Block B AREA

BELL AVENUE 60'

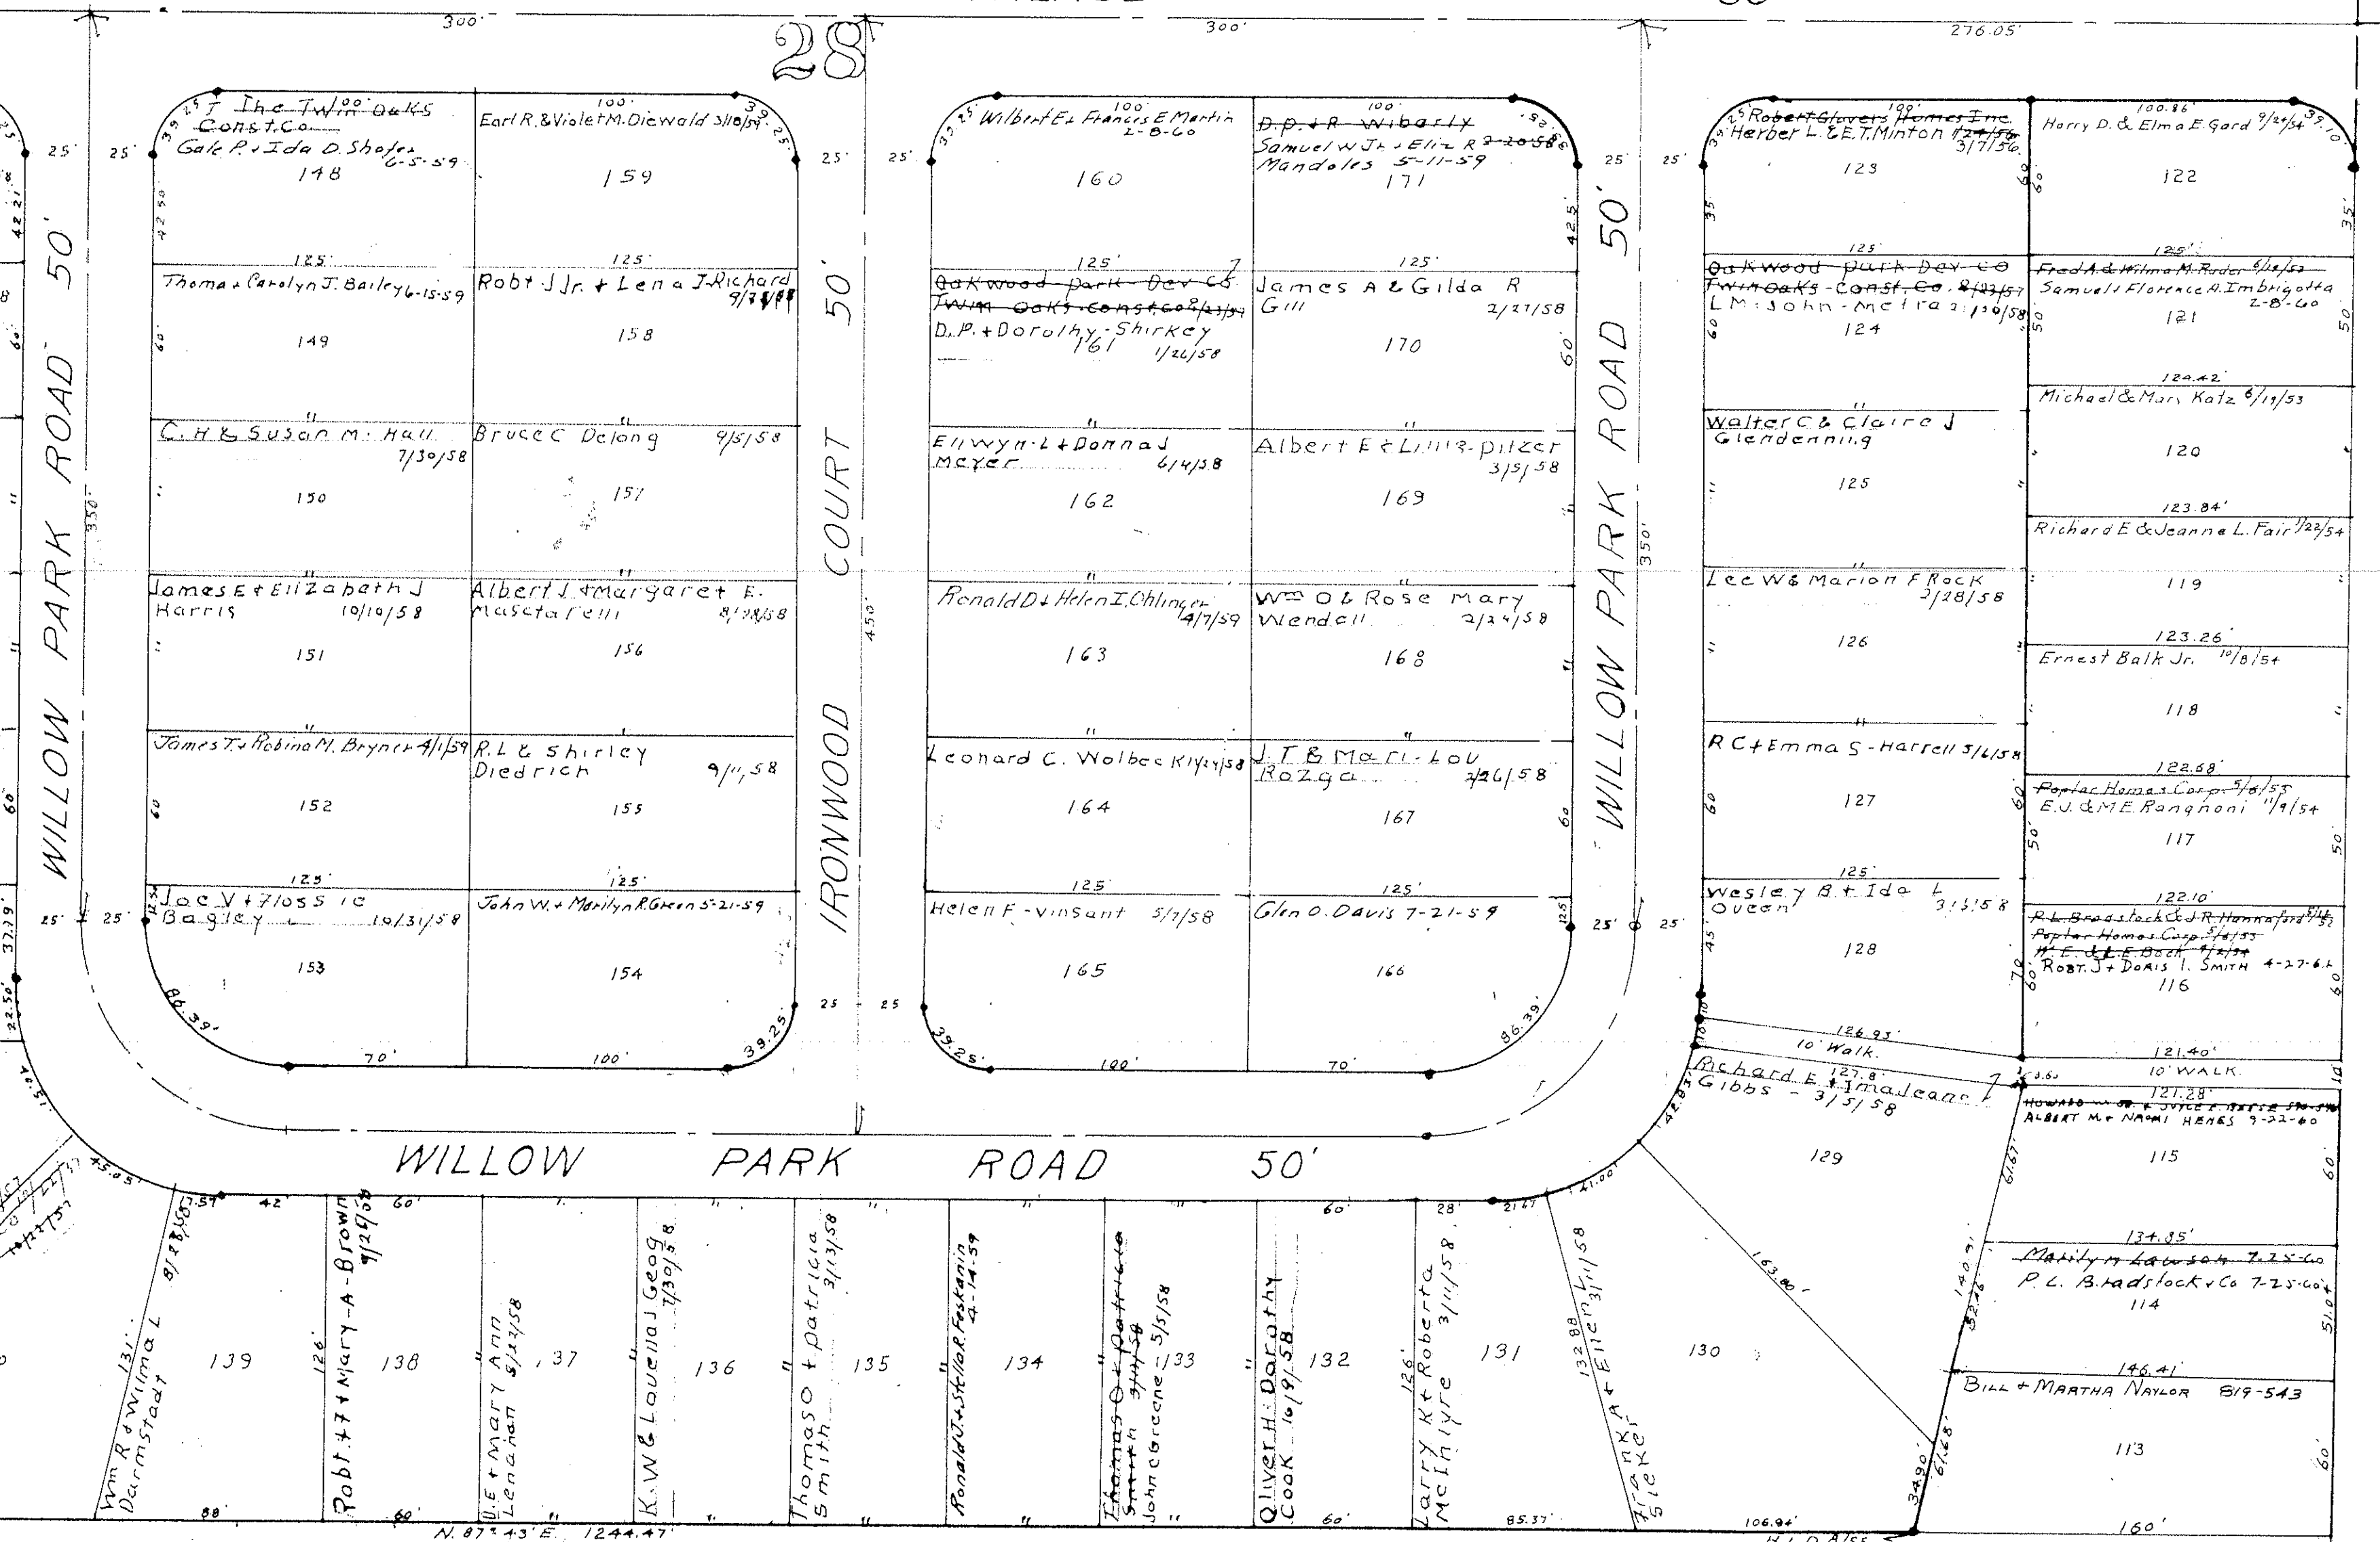

RECORDED
MAY 2 1962

CASCADE COLONY SUBDIVISION RESUB.
ELYRIA CITY.
Lots in Blank: J.R. Hannaford, or P.L. Bradstock.
PLAT VOL. 18, Pg. 15.

DAKWOOD-PARK-DEVELOP. CO.
Lots 1-1X-BLANK #197-160 INCL
171-176
177-180

Travel Lodge 742-415 lease
Hannaford & Bradstock 3/21/58
1.9806 Acs.