


BOOK 4 56 • ELYRIA

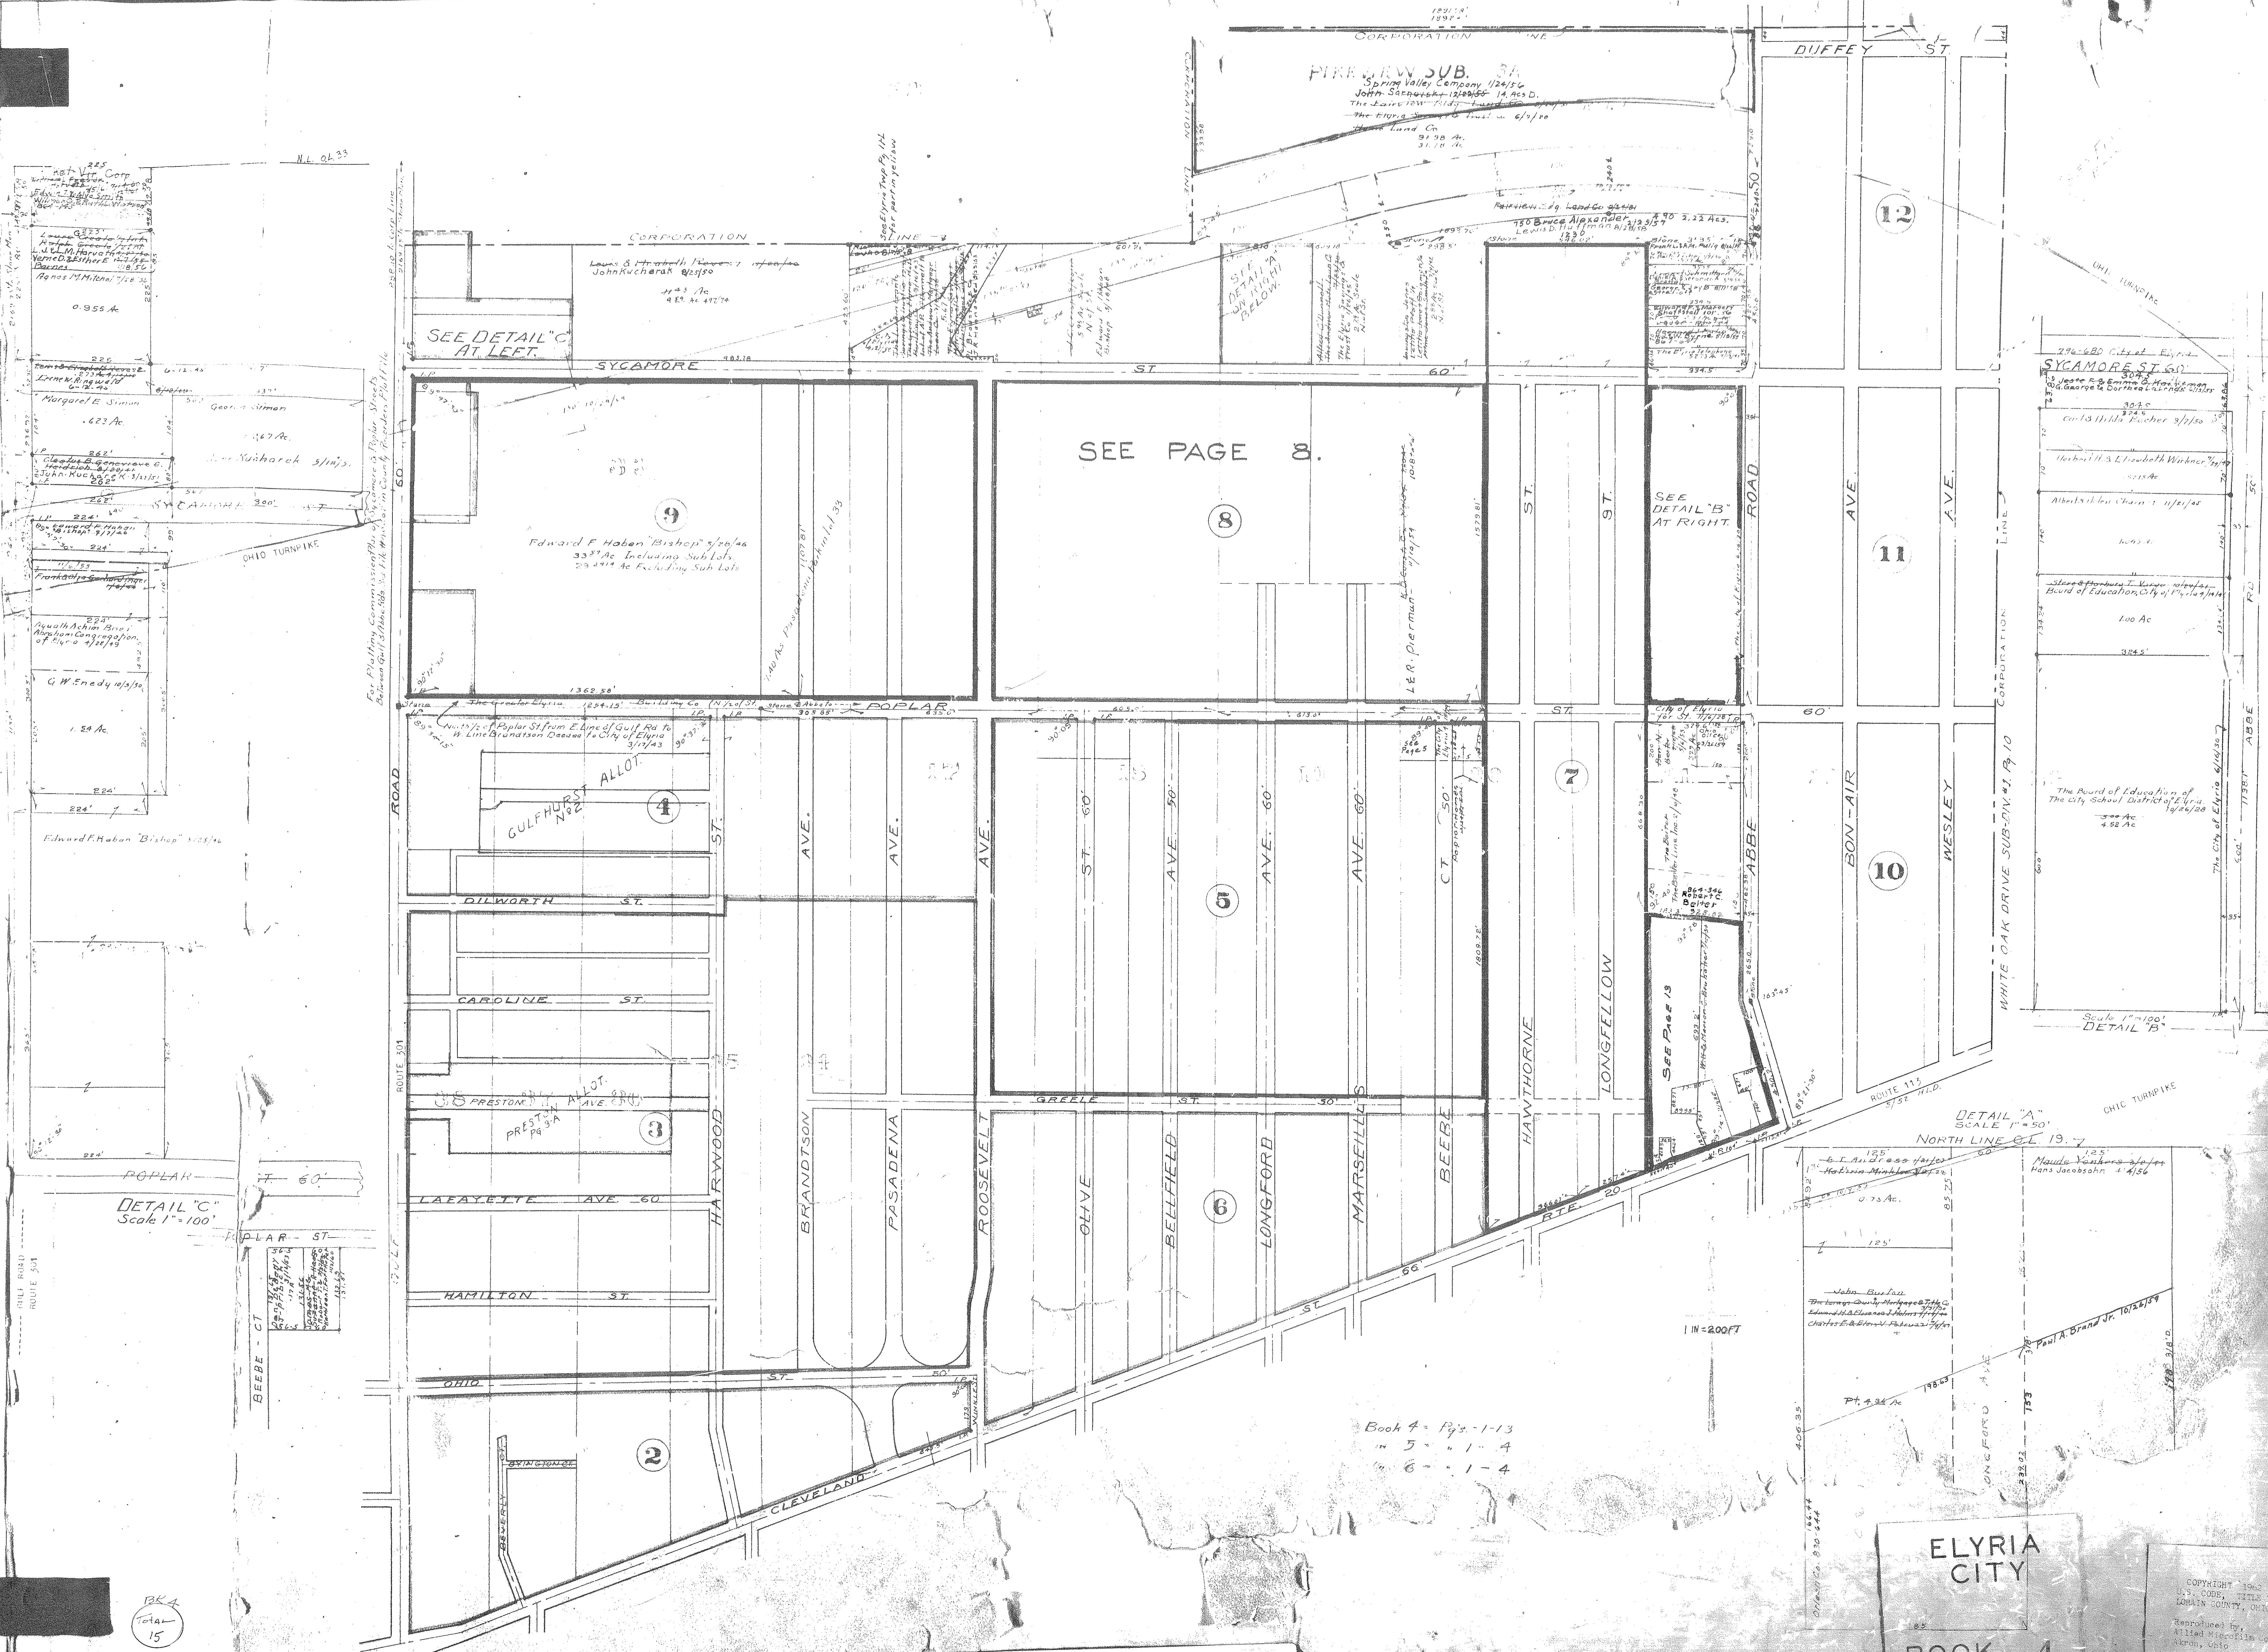

PIRELLA SUB. SA
 Spring Valley Company 1/24/54
 John S. Scharf 12/28/55 14.85 D.
 The Lorraine Road
 The City of Elyria 6/1/56
 91.98 Ac.
 31.78 Ac.

SEE DETAIL 'C'
 AT LEFT.

SEE PAGE 8.

SEE DETAIL 'B'
 AT RIGHT.

DETAIL 'C'
 Scale 1"=100'

DETAIL 'A'
 SCALE 1"=50'
 NORTH LINE & L 19.7

Book 4 - Pgs. - 1-13
 " 5 - " 1-4
 " 6 - " 1-4

ELYRIA
 CITY

BOOK 4

COPYRIGHT 1962
 BY CODY, FILE &
 COUNTY, OHIO
 Reproduced by
 51143 W. Erie St.
 Akron, Ohio

PK 4
 total
 15