


PIKEVIEW SUB.
 OL. 32 E. of R. ELYRIA CITY, ELYRIA TWP.
 Vol 19 Pg 27 Lots in Blank: Spring Valley Co.
 Vol 20 Pg 21 Part in Red ink

COPYRIGHT 1962
 U.S. GOVERNMENT, TITLE 17
 LOYALTY COUNTY, OHIO
 Reproduced by:
 Allied Microfilm Corp.
 Akron, Ohio

ELYRIA CITY
BOOK 4

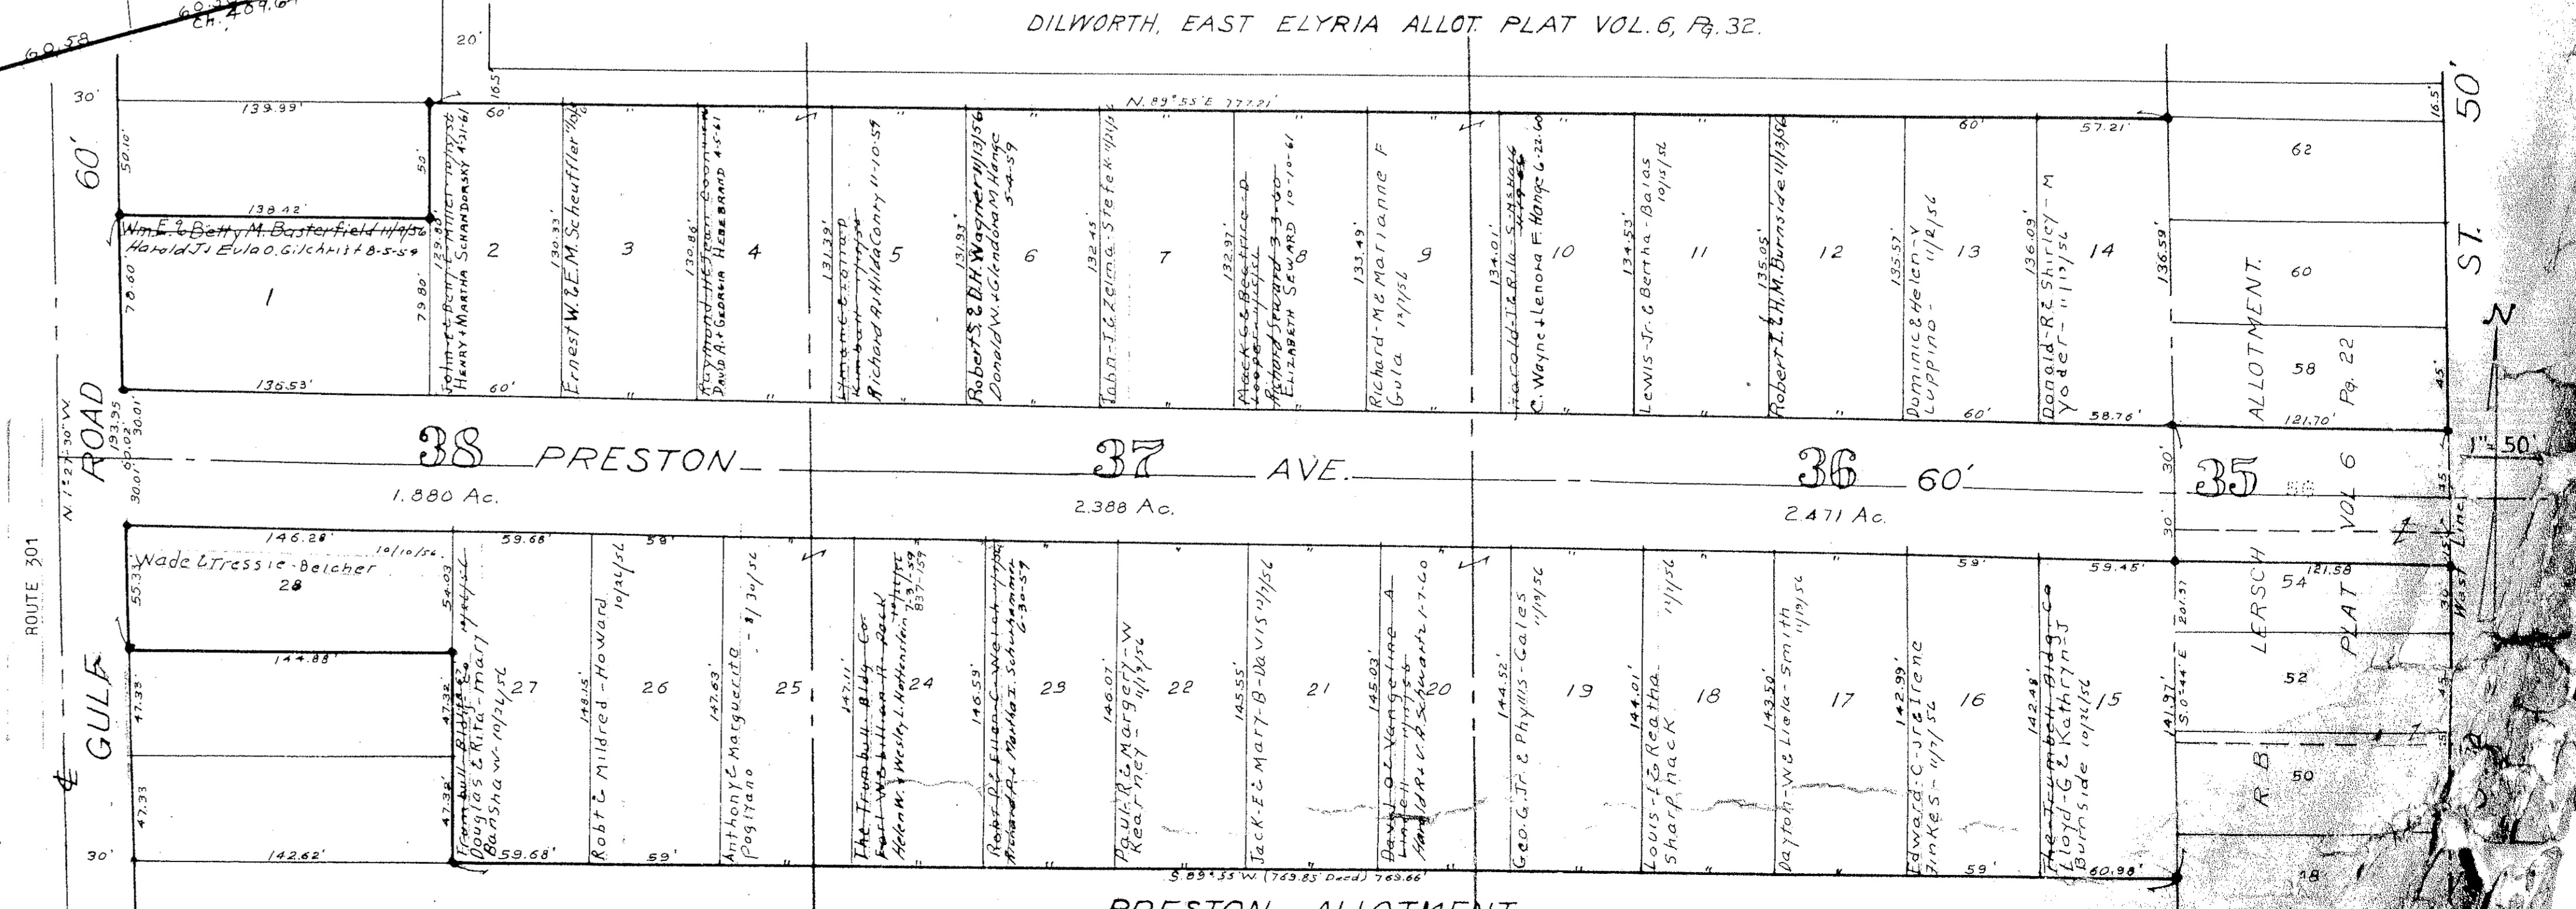

PRESTON ALLOTMENT.
 OLs. 36, 37, 38, EAST OF BLAK RIVER, ELYRIA, CO.
PLAT VOL. 13, Pg. 12.
 Lots in Blank: The Trumbull Bldg. Co., R. C. Gibson, Pres. et al.
 6.739 Ac.