


Eastern Heights Land Co Subn No 9
Lots in blank-The Eastern Heights Land Co.

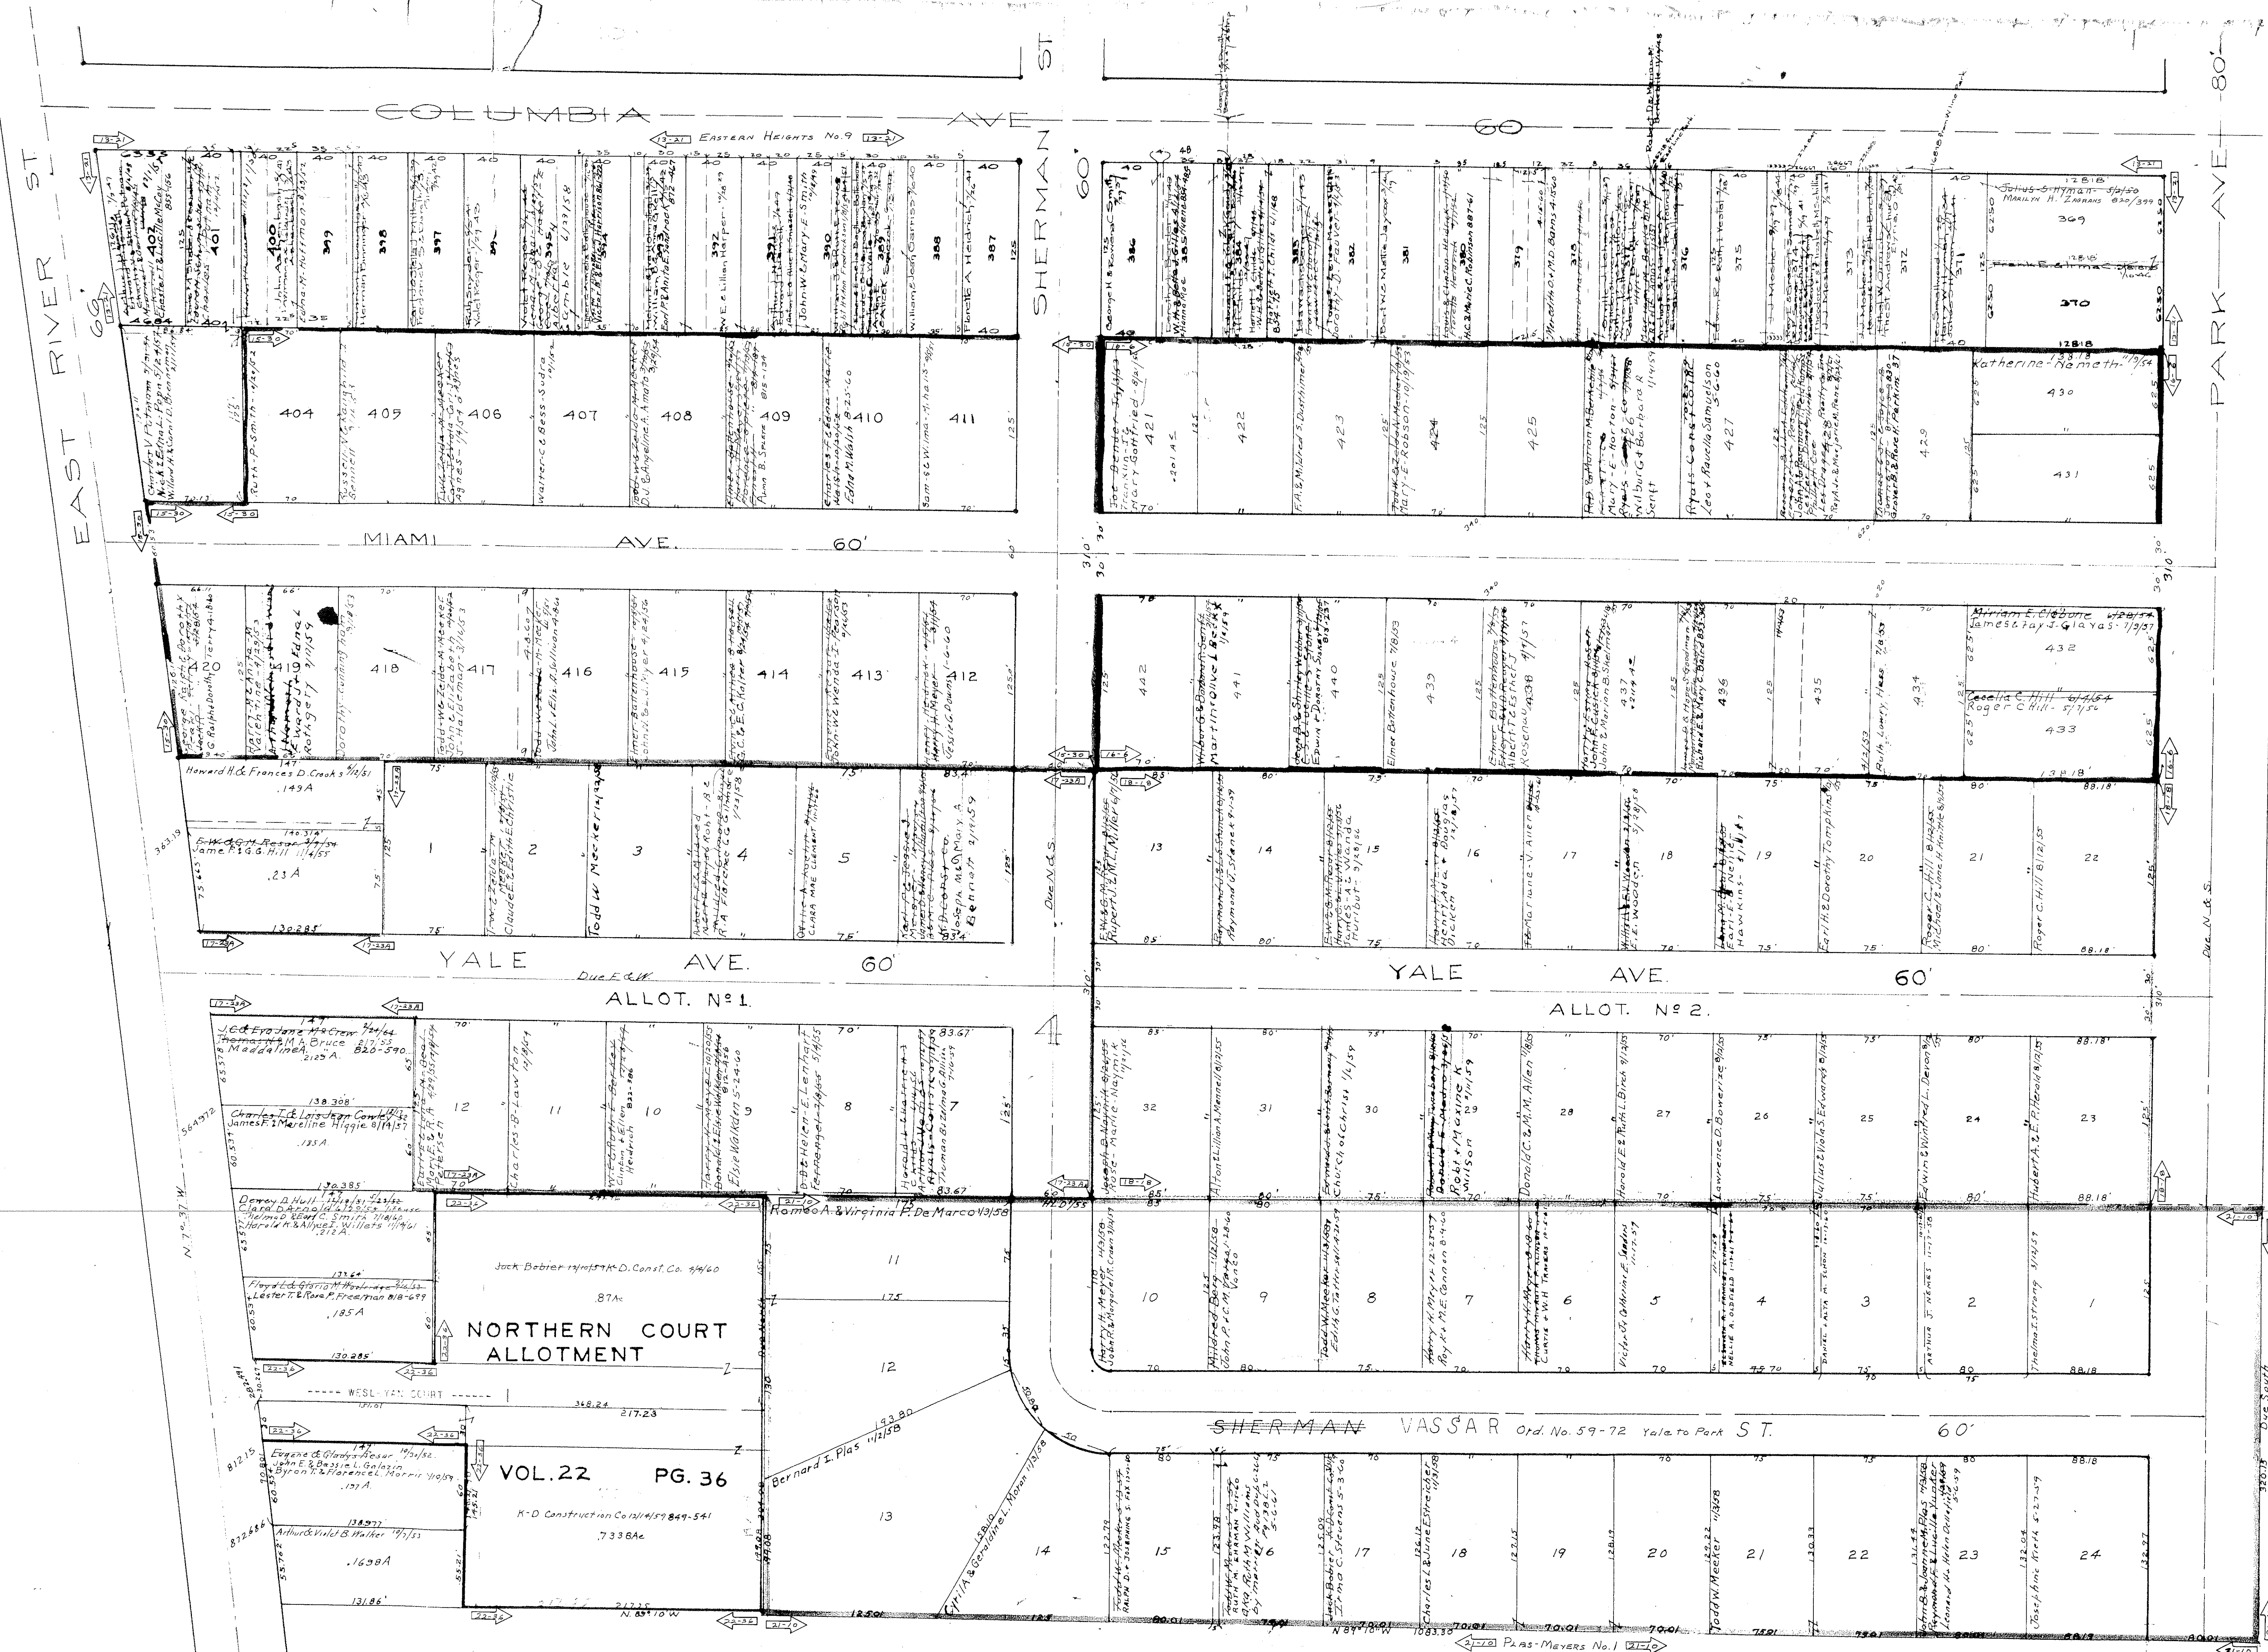

17

ELYRIA CITY
BOOK 8

COPYRIGHT 1962
U.S. CODE, TITLE 17
LORAIN COUNTY, OHIO
Reproduced by
Allied Microfilm Corp.
Akron, Ohio

- ▶▶▶▶▶ Yale Ave. Allotment No 2 Vol. 18, Pg. 18.
- ▶▶▶▶▶ Yale Ave. Allotment No 1 Vol. 17, Pg. 23-A.
- ▶▶▶▶▶ Lots in Blank: John E. & Bessie L. Galasin.
- ▶▶▶▶▶ Plas-Meyer Allt No 1 Vol. 21, Pg. 10
- ▶▶▶▶▶ Lots in Blank: Plas-Meyer Development Corp.
- ▶▶▶▶▶ Miami Allotment No 2 Vol. 16, Pg. 6.
- ▶▶▶▶▶ Miami Allotment No 1 Vol. 15, Pg. 30.
- ▶▶▶▶▶ Lots in blank-Arthur J. Nemes, Irene A. Nemes & Edward J. Nemes, Cathrine