


MILLS ROAD

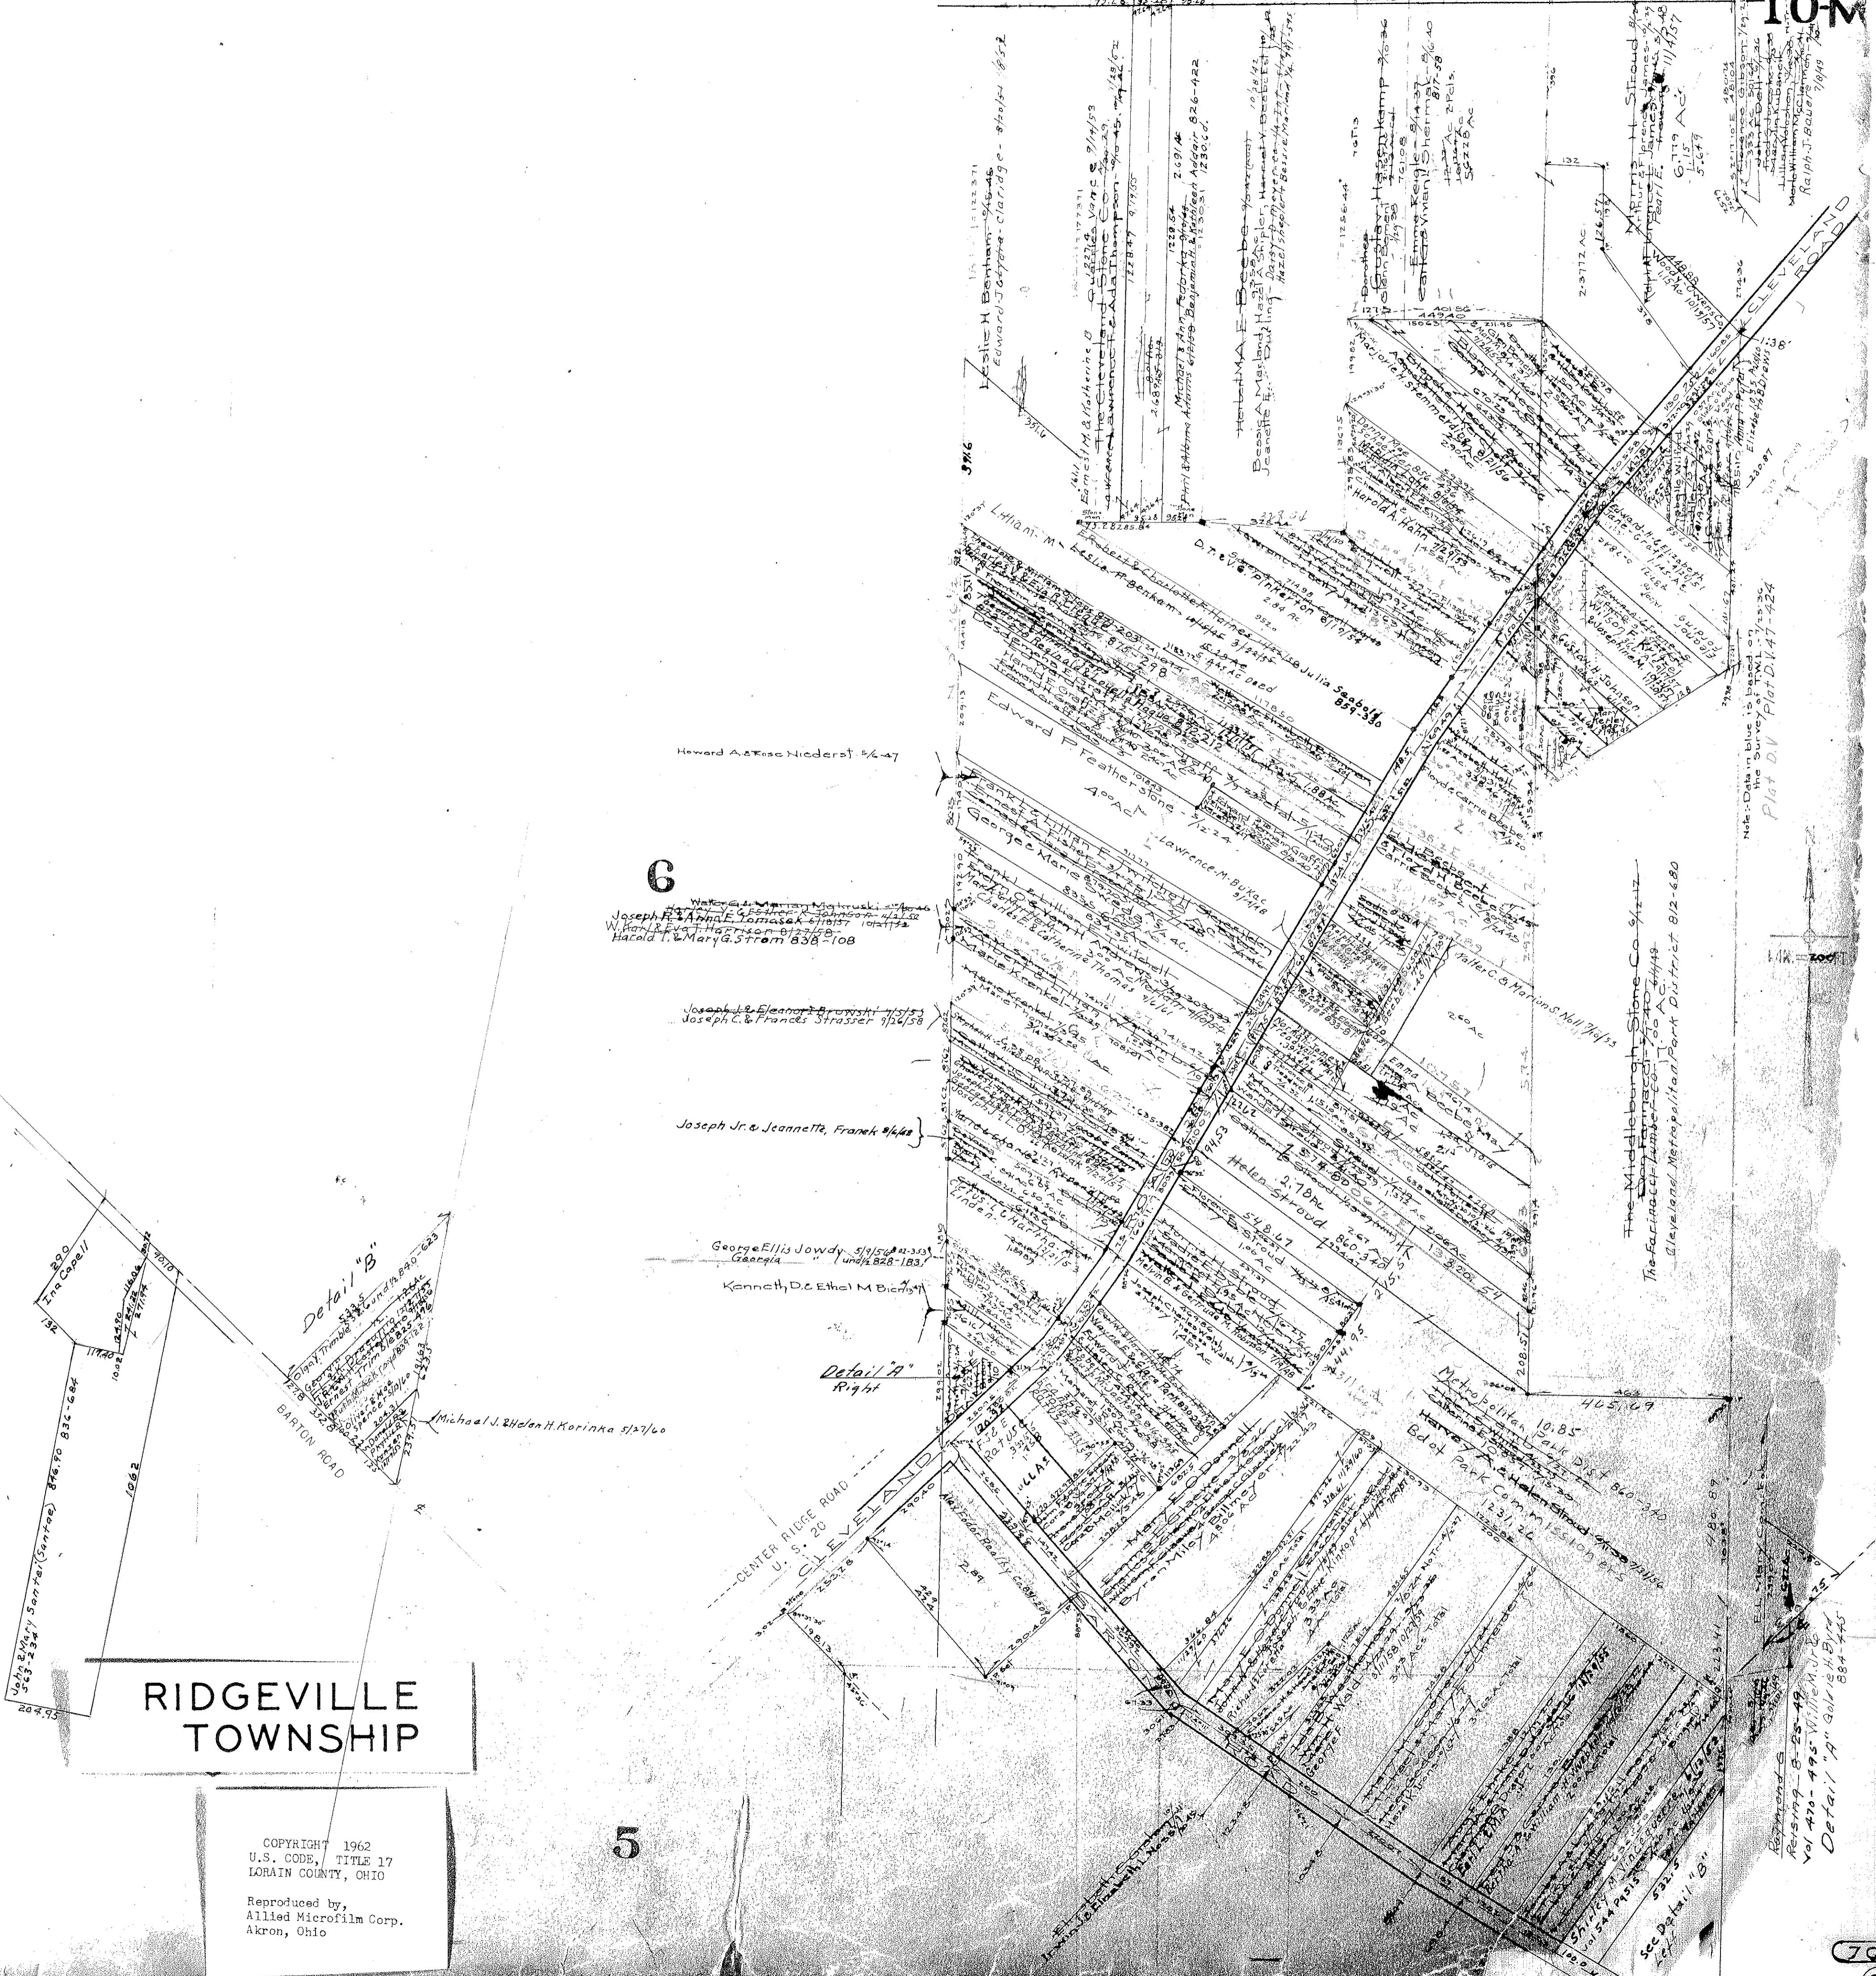

# RIDGEVILLE TOWNSHIP

COPYRIGHT 1962  
U.S. CODE, TITLE 17  
LORAIN COUNTY, OHIO

Reproduced by,  
Allied Microfilm Corp.  
Akron, Ohio

6

Joseph E. ...  
Harold T. & Mary G. Strom 838-108

Joseph & Eleanor ...  
Joseph C. & Frances ...


Joseph Jr. & Jeannette, Frank 844

George Ellis Jowdy 3795-1133  
Georgia ...

Kenneth D. & Ethel M. ...

Detail 'A'  
Right

Michael J. & Helen H. Korinka 972/60

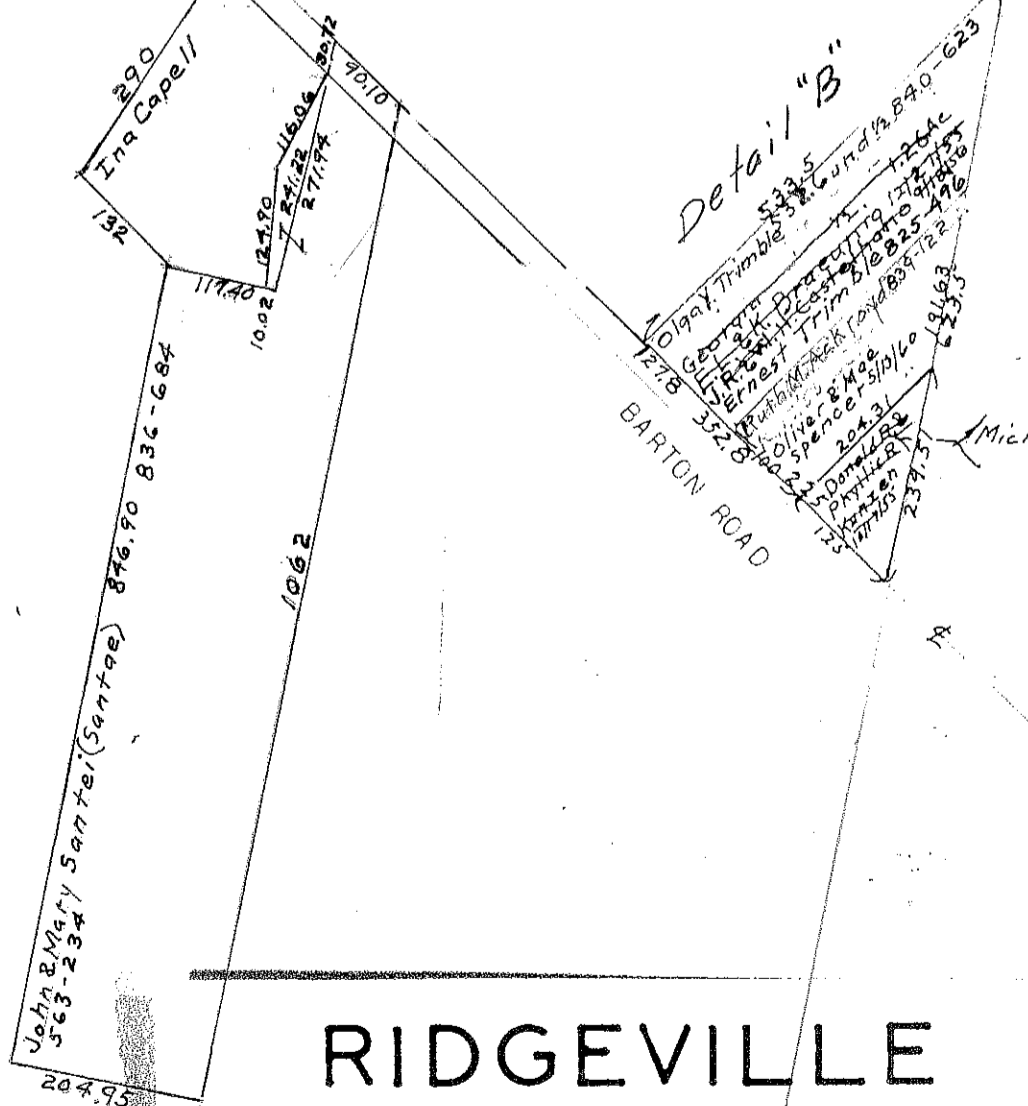

Detail 'B'

BARTON ROAD

CENTER RIDGE ROAD  
U.S. 6 \* 20  
CLEVELAND

The Middleburgh Stone Co. 5412  
The Fairview ...  
Cleveland Metropolitan Park District 812-680

Note: Data in blue is based on the Survey of T.M.L. 7-1-30 Plat DV Plat DV 47-424

Raymond S. ...  
Vol 470-495-Willie H. ...  
Detail 'A' ...