

EATON TOWNSHIP MAP OF


EATON TWP West Side Scale 1"=400'

TWINSBURG-ELYRIA RD. ROUTE 82

5

DETAIL Scale 1"=200'

COPYRIGHT 1962 U.S. CODE, TITLE 17 LORAIN COUNTY, OHIO Reproduced by Allied Microfilm Corp. Akron, Ohio

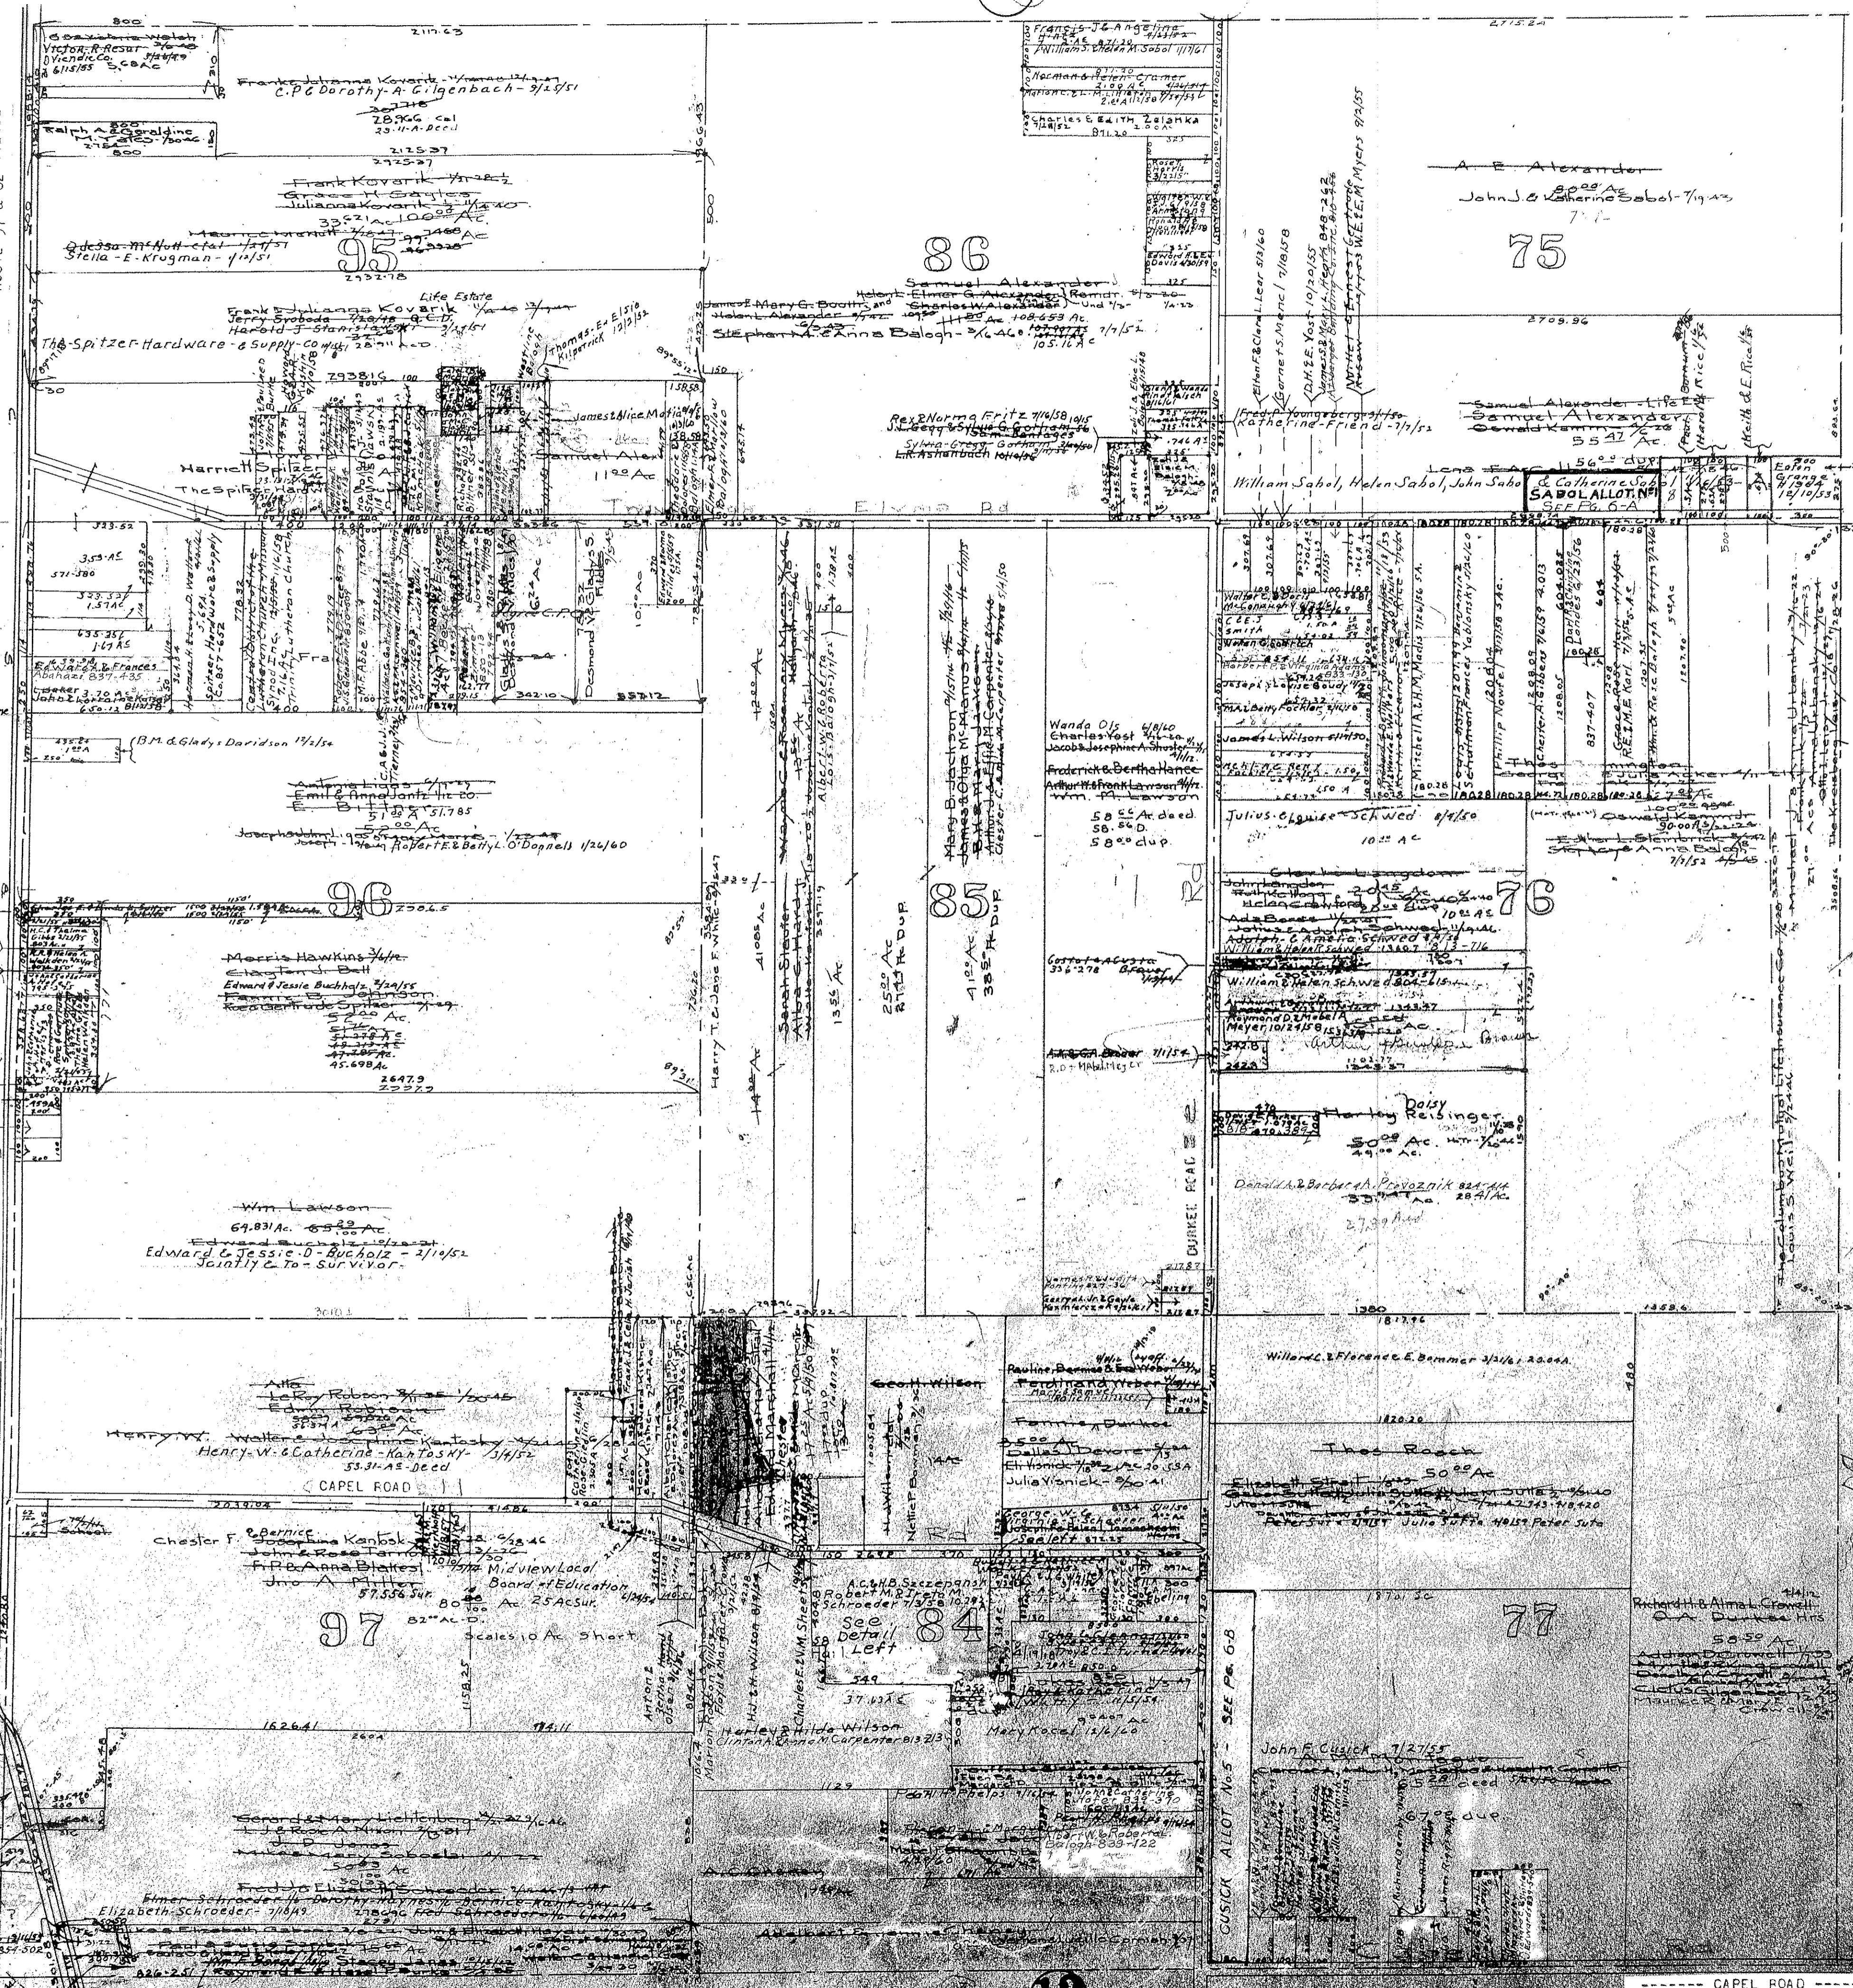

ROUTE 57 & 82
ROUTE 57
ROUTE 82
CAPEL ROAD
CARLISLE TWP. PAGE 15 & 16
ELYRIA-MEDINA RD.
Elyria O.L. 97
Floyd & Margaret C. Rowe 831-9
Alvin C. & Dolores A. Kistner 831-11
Elyria O.L. 97
178.33
176.26
937.95
6.21
Walter S. Joscelyn
Kantosky Vis to O.S.A. from Bernard Cantor
Walter E. Kantosky
Louise McLaughlin
E. Roy & Elizabeth A. Rock 831-302

12