


GRAFTON VILLAGE

3-A


COPYRIGHT 1962
U.S. G.P.O., TITLE 17
LABAIN COUNTY, OHIO
Reproduced by:
Allied Microfilm Corp.
Akron, Ohio

DETAIL
Showing
BANKS SUBN.
&
Lots 80-96
of
RAWSONVILLE PLAT.

Note: Banks Subn. Vol. 11, p. 34 is shown in Red.

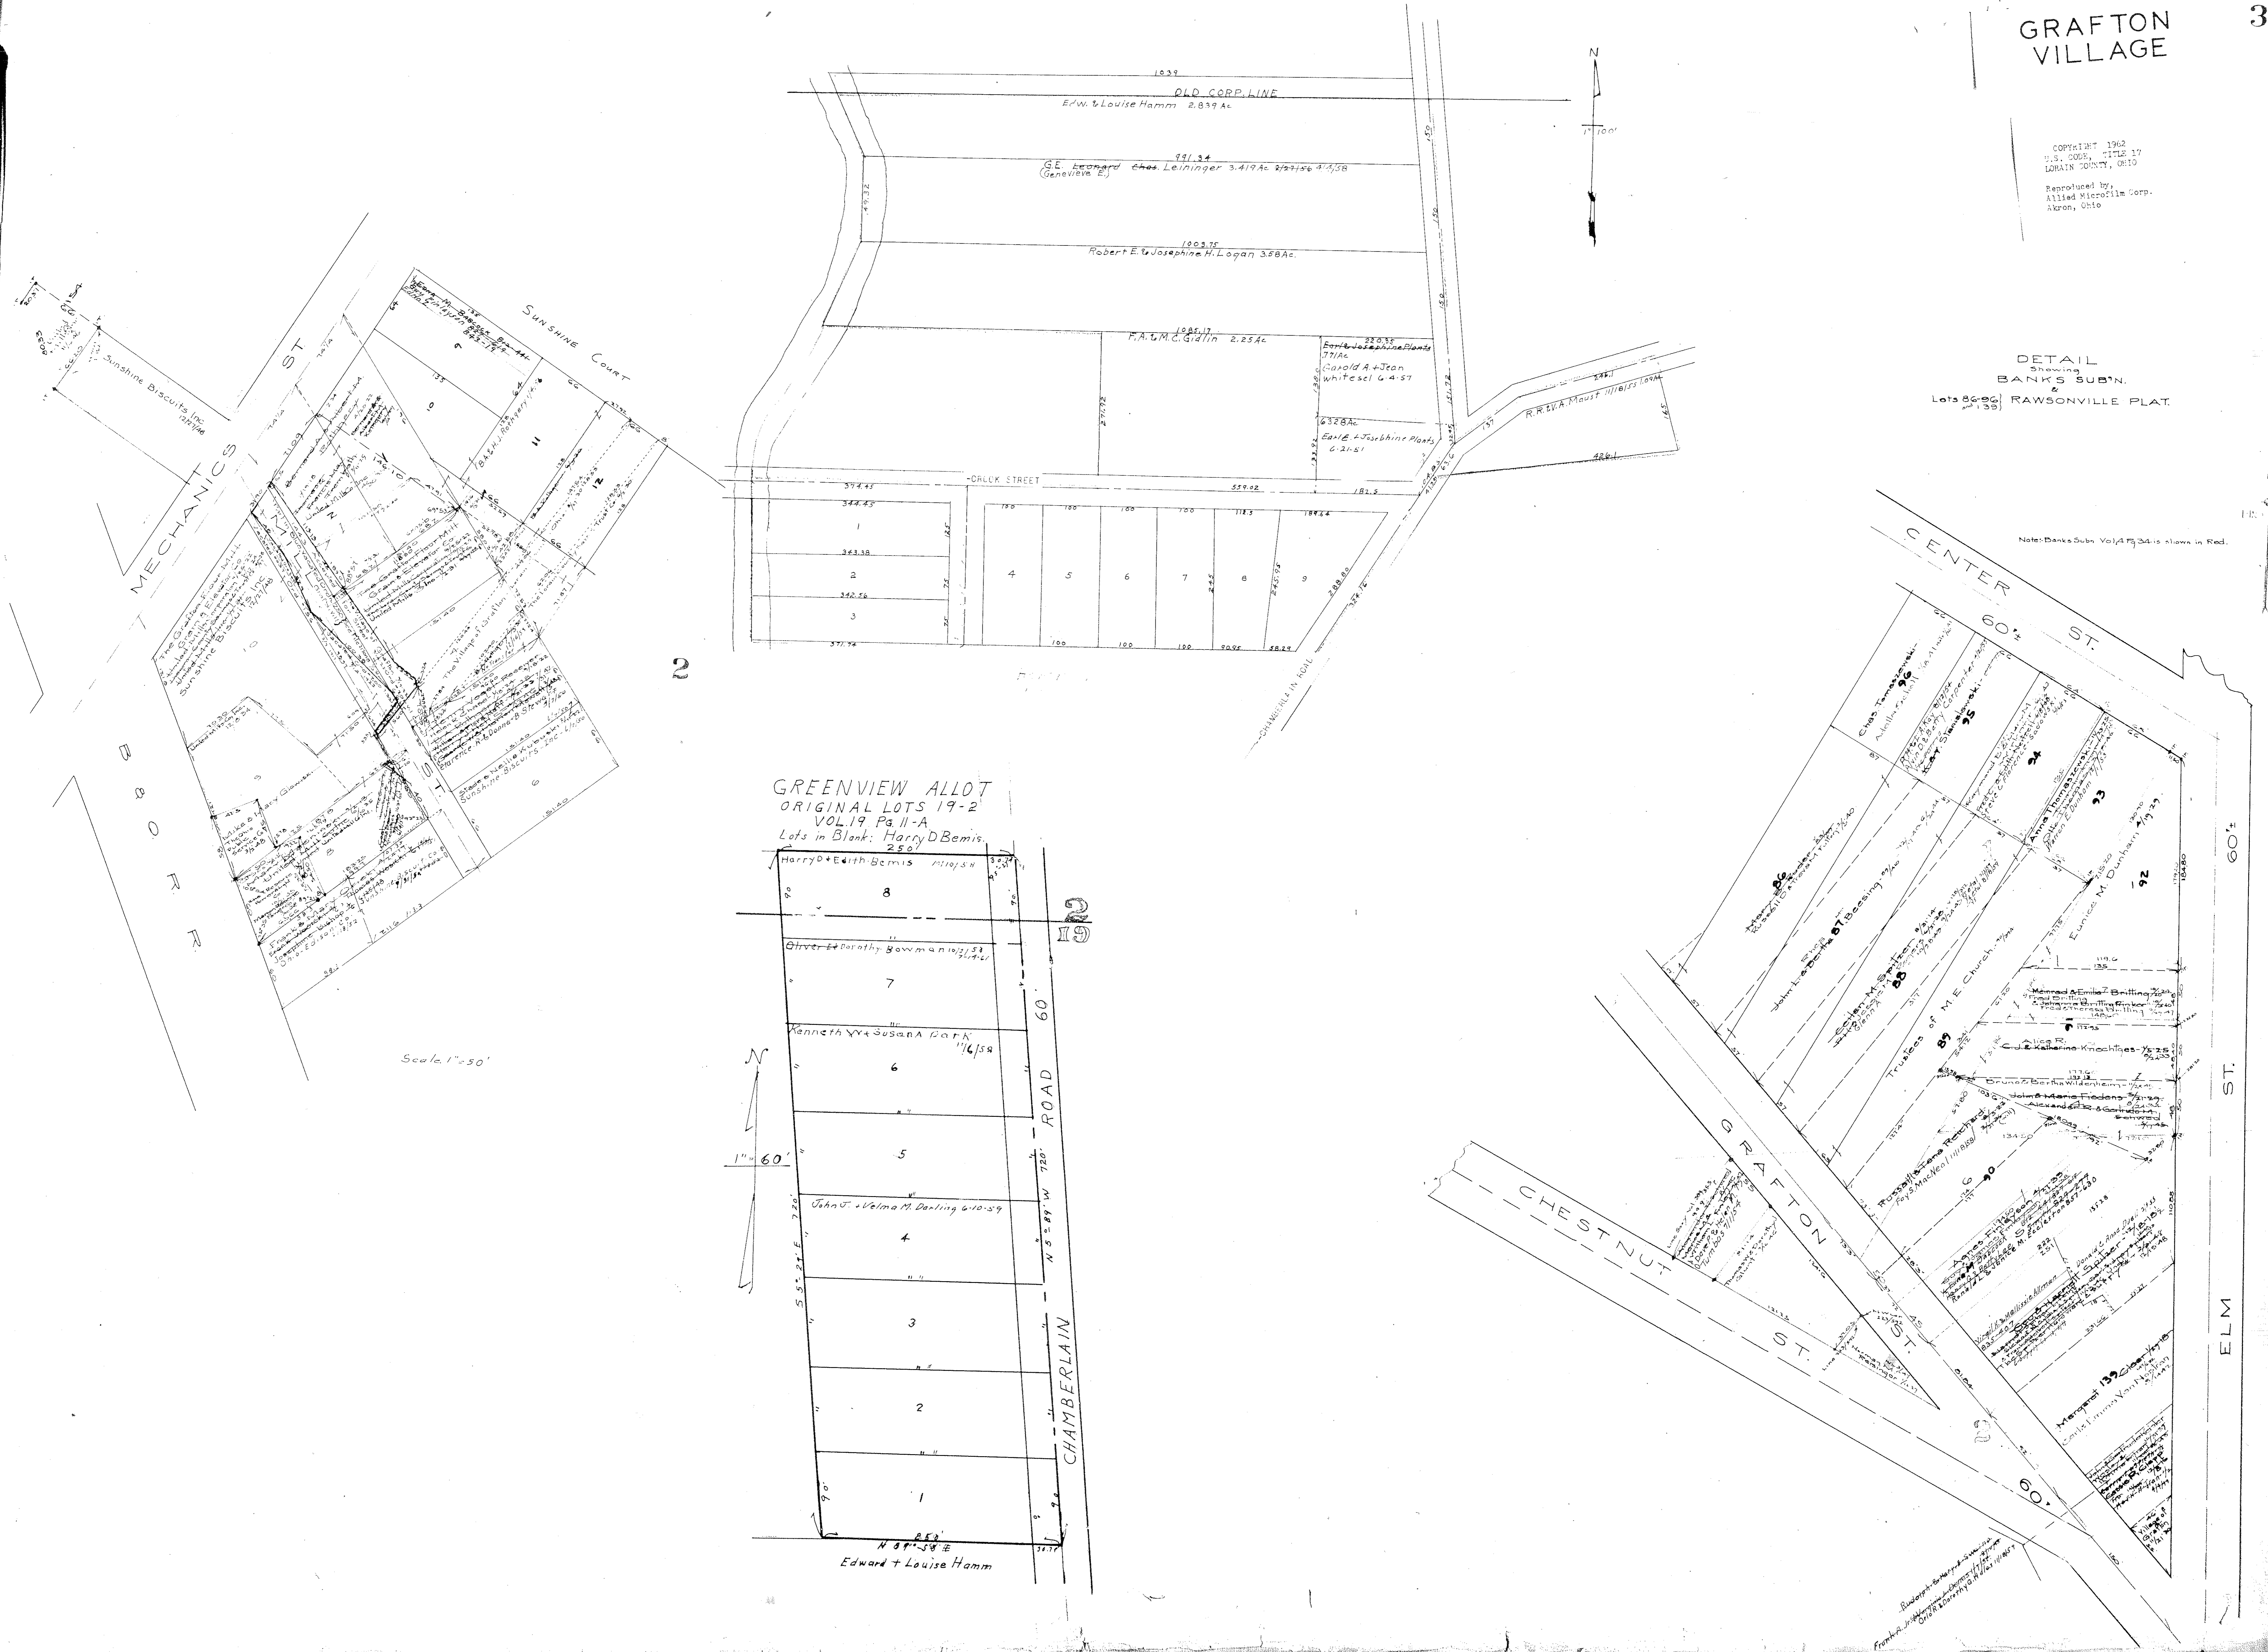

GREENVIEW ALLOT
ORIGINAL LOTS 19-2
VOL. 19, Pg. 11-A
Lots in Blank: Harry D. Bemis
250'

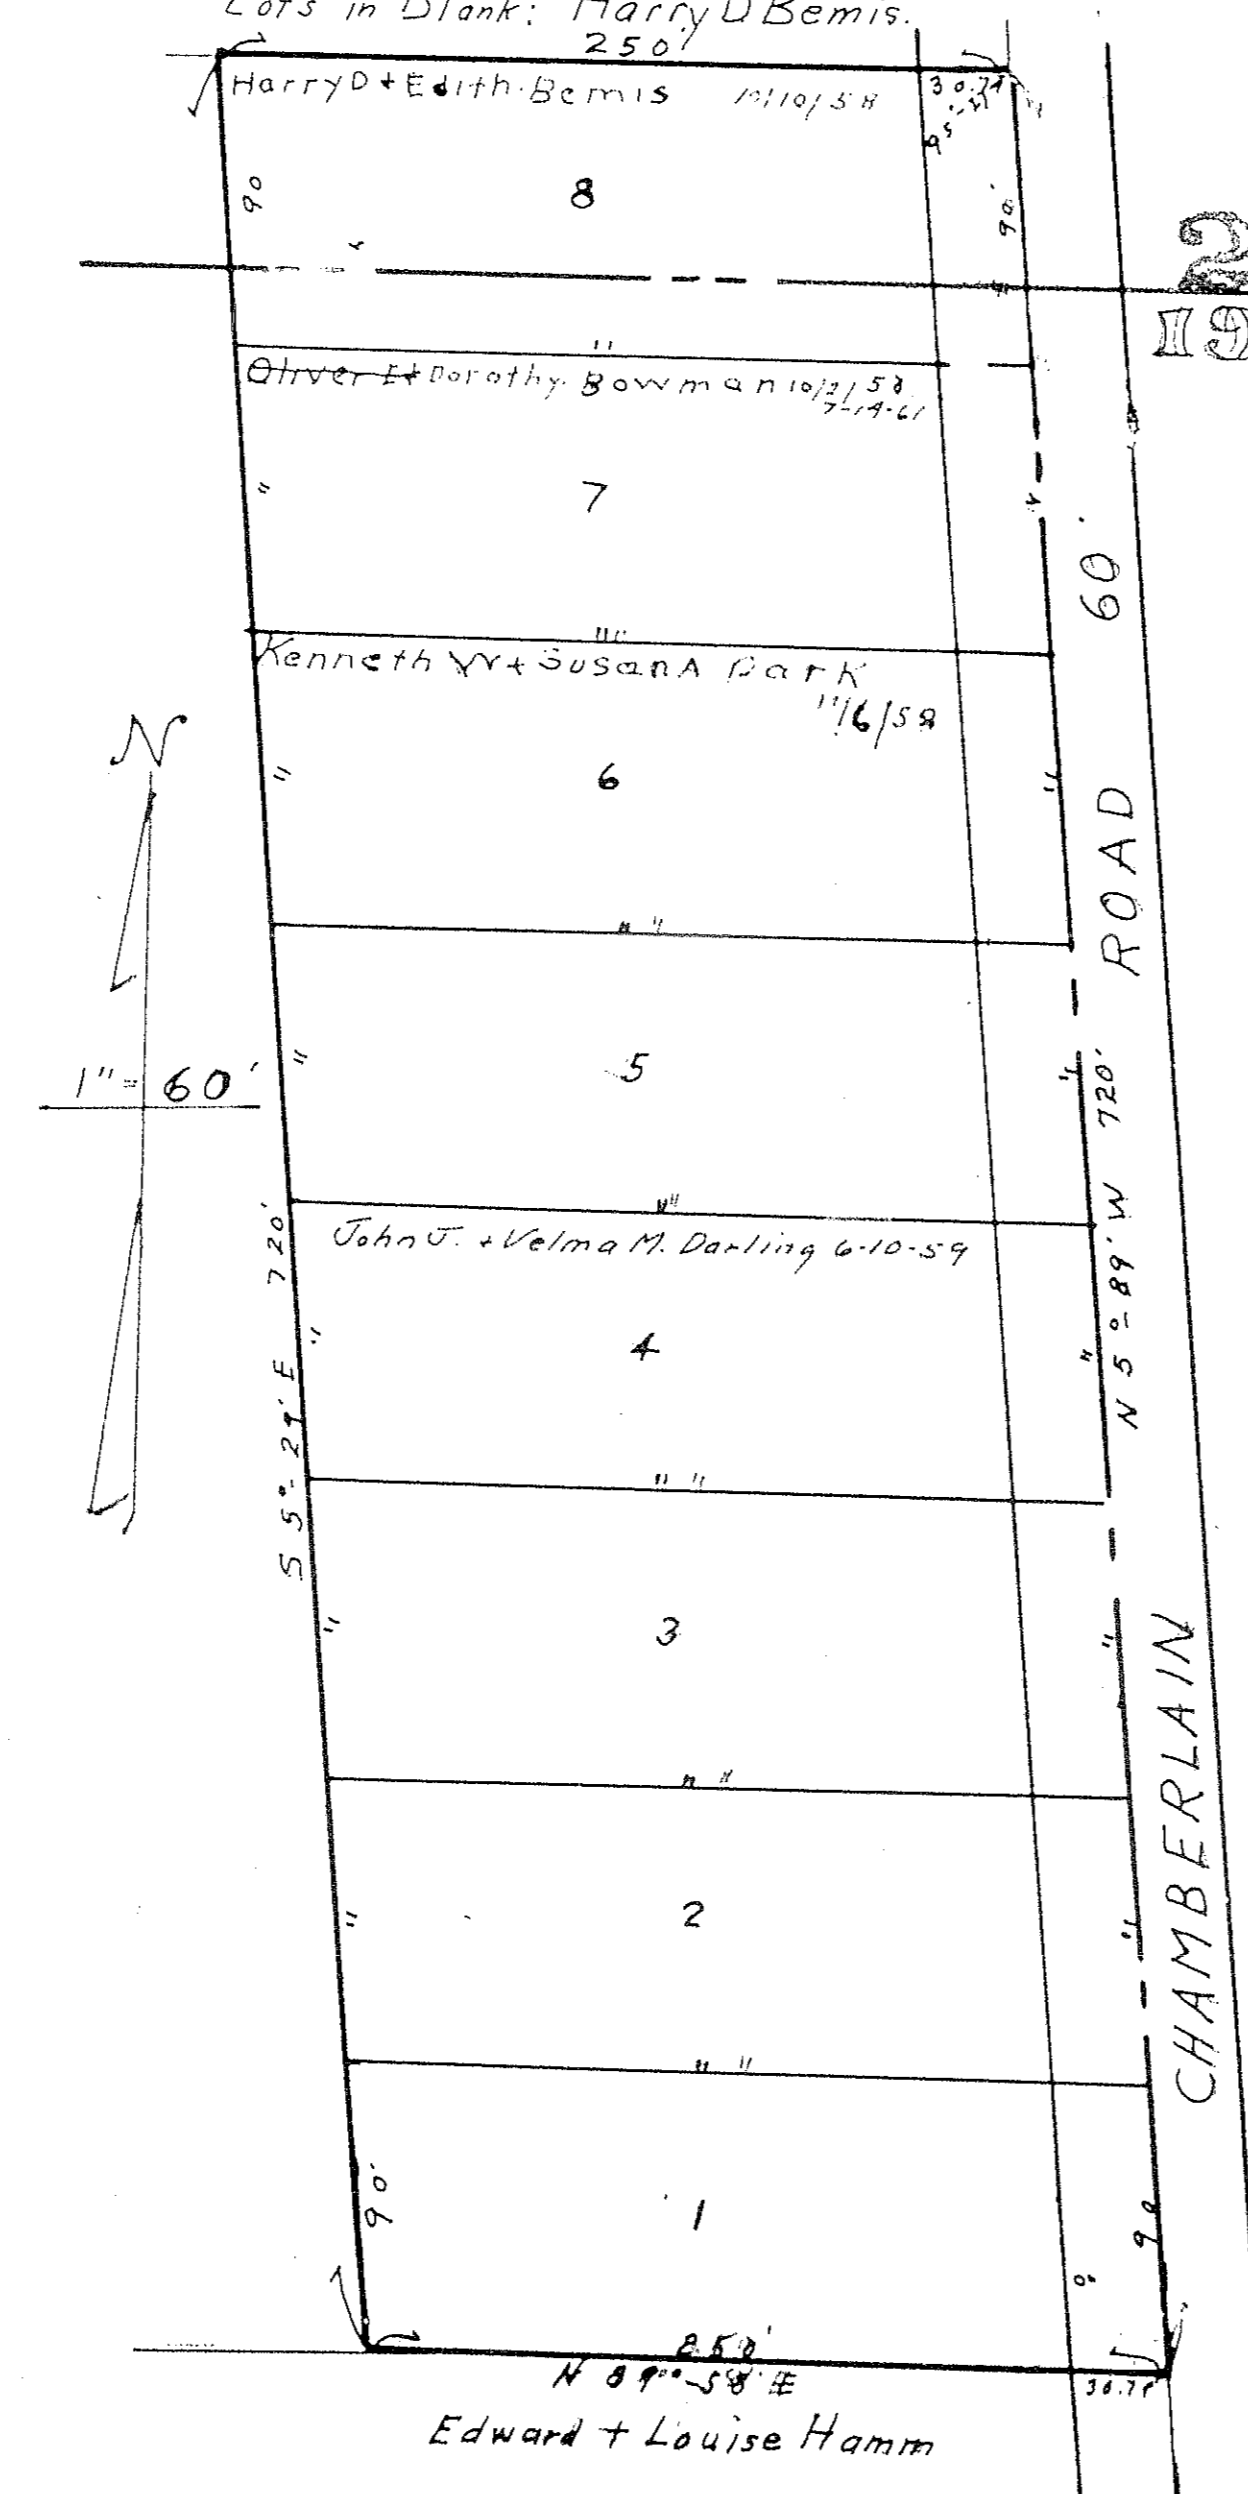

Scale 1"=60'