


CUSICK ALLOTMENT NO. 4
SECTION 4 CARLISLE TOWNSHIP
LORAIN COUNTY OHIO
SCALE 1" = 50'

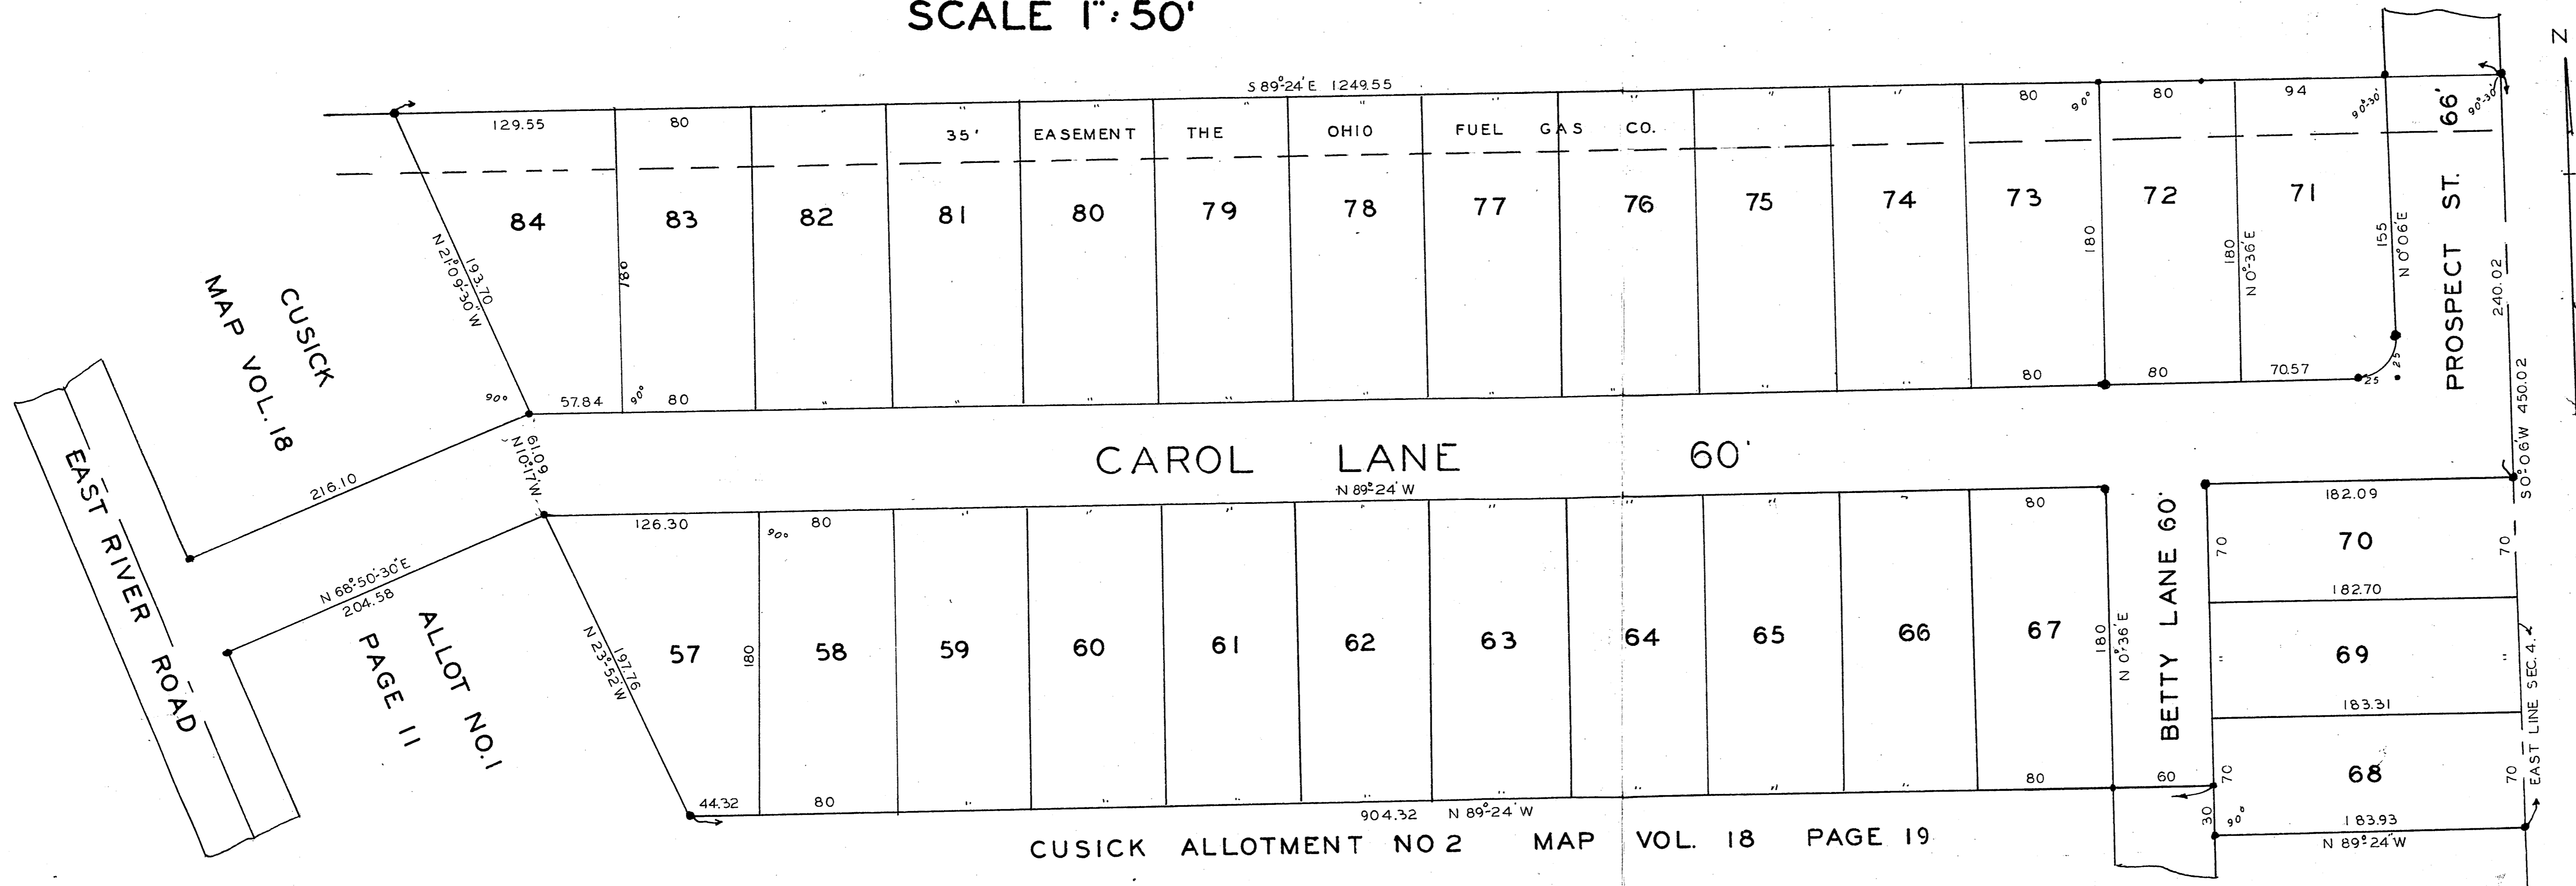

ENGINEERS CERTIFICATE - THIS PLAT OF CUSICK ALLOTMENT NO. 4 MADE AT THE REQUEST OF JOHN F. CUSICK, OWNER OF LAND AS OUTLINED IN RED UPON SAID PLAT, SITUATED IN ORIGINAL SECTION 4 CARLISLE TOWNSHIP, LORAIN COUNTY, OHIO AND CONTAINS 11.423 ACRES OF LAND.


I HAVE SURVEYED AND PLATTED SAID PREMISES AND HAVE FOUND OR SET IRON PINS AT ALL POINTS INDICATED THUS DISTANCES ARE SHOWN IN FEET AND DECIMAL PARTS THEREOF, ALL OF WHICH I CERTIFY TO BE CORRECT DATED THIS 10 DAY OF MARCH 1956

D.D. ANDRUS
 CIVIL ENGINEER AND SURVEYOR



STATE OF OHIO - BEFORE ME, A NOTARY PUBLIC, IN AND FOR SAID COUNTY AND STATE, PERSONALLY CAME JOHN F. CUSICK WHO DID ACKNOWLEDGE THE SIGNING OF THE ABOVE PLAT TO BE HIS FREE ACT AND DEED. IN WITNESS WHEREOF, I HAVE SET MY HAND AND CAUSED MY OFFICIAL SEAL TO BE AFFIXED AT ELYRIA, OHIO, THIS 31 DAY OF MARCH 1956

JOSEPH Q. PETRO
 NOTARY PUBLIC
 JOSEPH Q. PETRO, NOTARY PUBLIC
 MY COM. EXP. 9/26/58

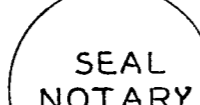

TRANSFERRED MAY 9-1956 FRANK AYRES AUDITOR
 RECEIVED FOR RECORD MAY 10 1956 AT 2:45 P.M.
 RECORDED MAY 10 1956 IN RECORD VOL. 19 PAGE 5

LEOTA B. MITCHELL
 LORAIN COUNTY RECORDER
 RECORDING FEE \$21.30

OWNERS CERTIFICATE - I, THE UNDERSIGNED, OWNER OF LAND EMBRACED BY THE ABOVE PLAT HEREBY ACCEPT THE SAME TO BE CORRECT AND DEDICATE TO PUBLIC USE FOR STREET PURPOSES CAROL LANE AND BETTY LANE, BOTH 60 FEET IN WIDTH AS SHOWN HEREON. IN TESTIMONY WHEREOF I HAVE HEREUNTO SET MY HAND AT ELYRIA OHIO, THIS 31ST DAY OF MARCH 1956

JOHN F. CUSICK
 JOHN F. CUSICK

WITNESS: D.D. ANDRUS

THE ABOVE PLAT OF CUSICK ALLOTMENT NO. 4 WAS DULY APPROVED BY THE PLANNING COMMISSION OF THE CITY OF ELYRIA OHIO THIS 7 DAY OF MAY 1956

J.J. SERES
 CLERK

J.G. KEYS
 PRESIDENT

CITY ENGINEERS CERTIFICATE - THIS IS TO CERTIFY THAT I HAVE EXAMINED THE ABOVE PLAT AND I FIND THE SAME TO BE CORRECT AND SUFFICIENT MONUMENTS HAVE BEEN SET. DATED THIS 7TH DAY OF MAY 1956.

R.E. KLEINOEDER
 CITY ENGINEER