


**HILLCREST ALLOTMENT**  
 TRACT 2, LOT 16, BLACK RIVER TOWNSHIP  
 LORAIN CITY, LORAIN COUNTY, OHIO.  
 SCALE-1"=100' MAY, 1949,

NORTH LINE OF L. 16

OBERLIN AVE REALTY CO'S SUBDN.  
MAP VOL. 8, PG. 32

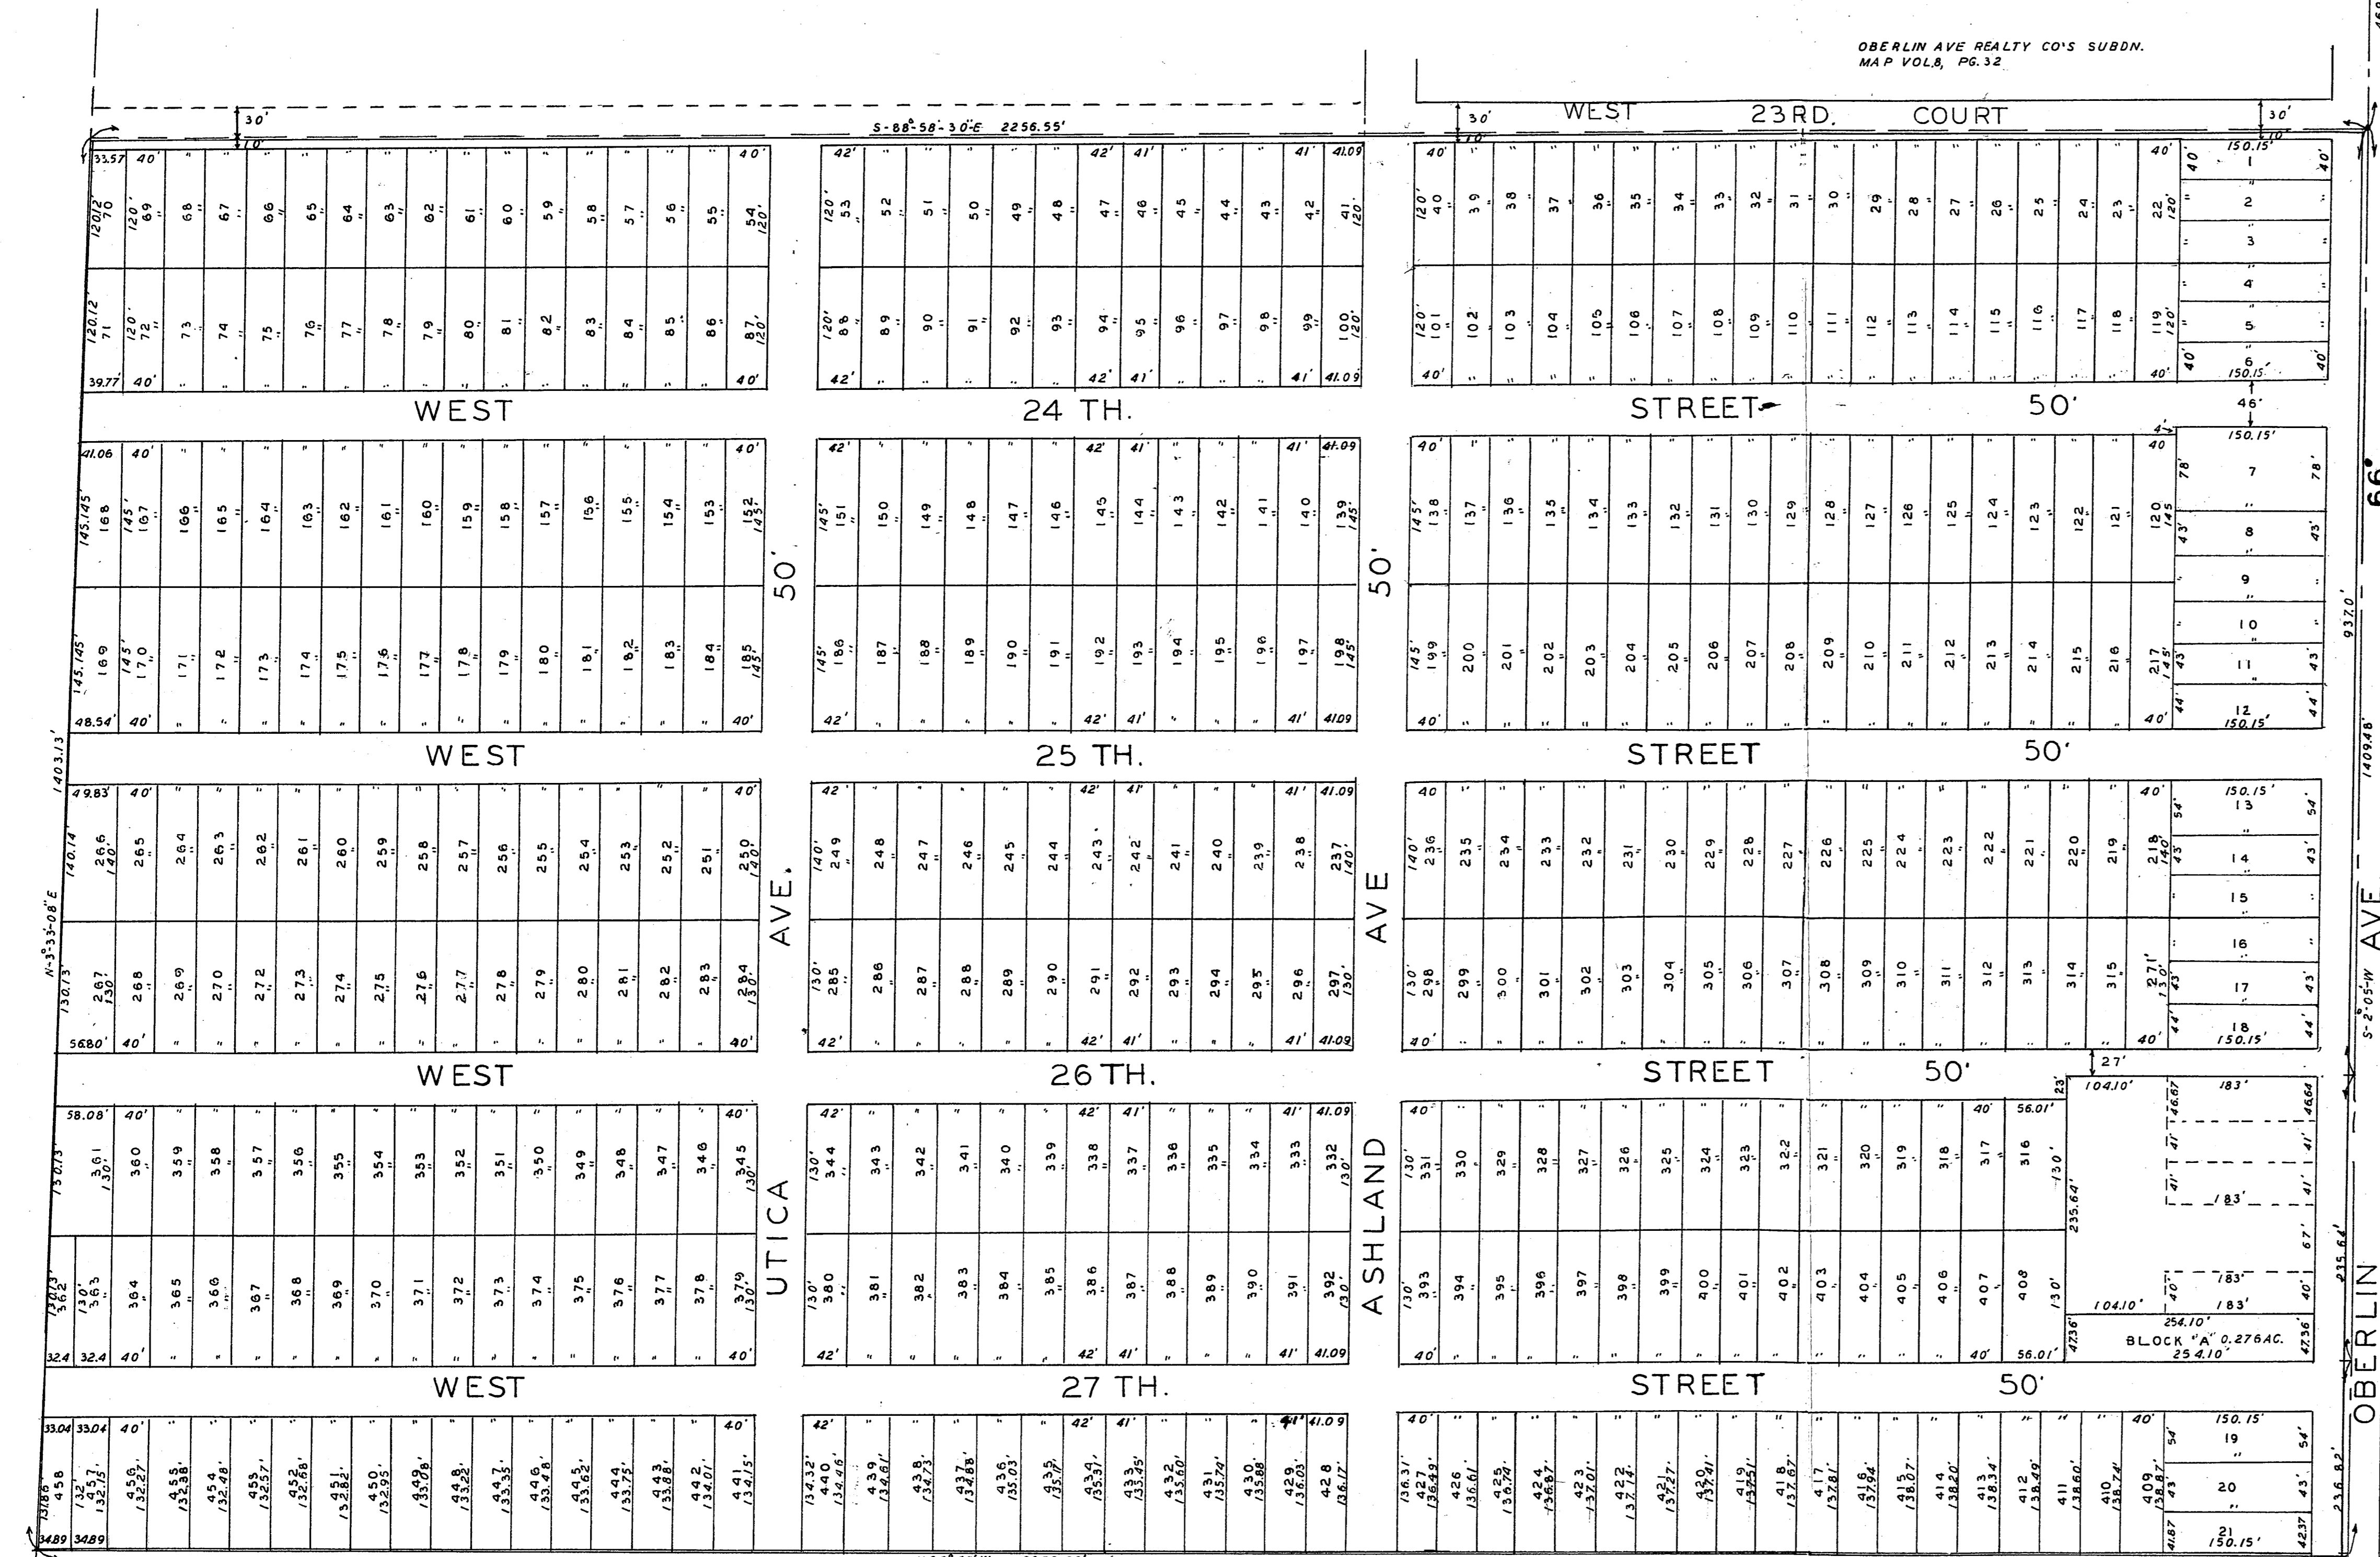

**COUNTY ENGINEERS CERTIFICATE**  
 THIS IS TO CERTIFY THAT I, D.E. PATTERSON, DULY ELECTED AND QUALIFIED COUNTY ENGINEER, AND AT THE REQUEST OF FRANK AYRES, LORAIN COUNTY AUDITOR AND PURSUANT TO SECTION NO. 5556 OF THE GENERAL CODE OF THE STATE OF OHIO, I HAVE PREPARED THE ABOVE PLAT OF THE HILLCREST ALLOTMENT, SITUATED IN LOT 16, TRACT 2, BLACK RIVER TOWNSHIP IN THE CITY OF LORAIN, LORAIN COUNTY, OHIO, THE MAP SHOWN ABOVE WAS COMPILED FROM AN ORIGINAL COPY OF SAID ALLOTMENT PREPARED AND SURVEYED BY DONALD R. JAMES, SURVEYOR, AND DATED JUNE 1, 1920. THE SAID HILLCREST ALLOTMENT IS OUTLINED IN RED UPON THE ABOVE MAP AND CONTAINS 71.862 ACRES, AND COMPRISES LOTS NO. 1 TO 458 BOTH INCLUSIVE AND BLOCK 4 AS SHOWN UPON SAID PLAT.  
 DISTANCES ARE SHOWN IN FEET AND DECIMAL PARTS THEREOF.  
 MAY 1ST 1949  
 D.E. PATTERSON  
 LORAIN COUNTY ENGINEER

**COUNTY AUDITORS CERTIFICATE**  
 STATE OF OHIO  
 LORAIN COUNTY SS: I, FRANK AYRES, THE DULY ELECTED AND QUALIFIED COUNTY AUDITOR OF SAID COUNTY AND STATE, DO HEREBY CERTIFY THAT I HAVE CAUSED TO BE MADE, THE FOREGOING PLAT OF A PART OF LOT 16, TRACT 2, BLACK RIVER TOWNSHIP, IN THE CITY OF LORAIN, LORAIN COUNTY, OHIO, IN ACCORDANCE WITH PROVISIONS OF SECTION 5556 OF THE GENERAL CODE OF OHIO, SAID PLAT TO BE KNOWN AND DESIGNATED AS HILLCREST ALLOTMENT.  
 THIS ACTION HAVING BECOME NECESSARY OWING TO THE SALE OF NUMEROUS PARCELS OF LAND BY THE BLACK RIVER LAND CO. AND OTHER PARTIES, BY METES AND BOUNDS DESCRIPTION AND FURTHER DESIGNATED AS BEING A PROPOSED LOT, THEREBY RENDERING THE DESCRIPTION OF THE SEVERAL PARTS THEREOF INDEFINITE AND DOUBTFUL.  
 MAY 1ST 1949  
 FRANK AYRES  
 AUDITOR OF LORAIN COUNTY

TRANSFERRED JUNE 20, 1956, FRANK AYRES AUDITOR  
 RECEIVED FOR RECORD JUNE 22, 1956 AT 12:20 PM  
 RECORDED JUNE 22, 1956, IN RECORD VOL. 19 PAGE 14  
 LEOTA B. MITCHELL  
 LORAIN COUNTY RECORDER

RECORDING FEE \$72.70  
 Amended Plat: Deed Vol 679, Page 497, Plat Vol 19 Page 32

O.L. 16 TRACT 2  
 O.L. 17 TRACT 1