

KATONA ALLOTMENT
O.L. NO. 23 RUSSIA TOWNSHIP
LORAIN COUNTY, OHIO
JUNE 4, 1956 SCALE 1"=60'

THIS PLAT MADE AT THE REQUEST OF JOHN KATONA AND LIZZIE KATONA EMBRACES 5938 ACRES OF LAND IN O.L. NO. 23 RUSSIA TOWNSHIP, LORAIN COUNTY, OHIO. IRON PINS WERE FOUND OR SET AS SHOWN HEREON. MEASUREMENTS ARE IN FEET AND DECIMALS THEREOF. I CERTIFY THE ABOVE TO BE CORRECT.
ELYRIA, OHIO, JUNE 3, 1956.

C.T. BIGGS
REGISTERED SURVEYOR

SEAL
ENGINEER

THE UNDERSIGNED OWNERS OF LAND EMBRACED IN THE ABOVE PLAT HEREBY ACCEPT THE SAME TO BE CORRECT.

JOHN KATONA
LIZZIE KATONA

THE ABOVE PLAT OF KATONA ALLOTMENT WAS DULY APPROVED BY THE TRUSTEES OF RUSSIA TOWNSHIP LORAIN COUNTY OHIO

DATE
PAUL COURT
CECIL HUMPHREY
E.D. SCHRAMM

THE ABOVE PLAT OF KATONA ALLOTMENT WAS DULY APPROVED BY THE OBERLIN PLANNING COMMISSION

H.A. BROADWELL

STATE OF OHIO LORAIN COUNTY S.S.
BEFORE ME A NOTARY PUBLIC IN AND FOR SAID COUNTY PERSONALLY APPEARED JOHN KATONA AND LIZZIE KATONA WHO ACKNOWLEDGED THE SIGNING OF THE ABOVE PLAT TO BE THEIR OWN FREE ACT AND DEED. IN WITNESS WHEREOF I HAVE HEREUNTO SET MY HAND AND OFFICIAL SEAL AT AMHERST, OHIO THIS 22 DAY OF JUNE 1956


SEAL
NOTARY

WM ROBERTSON
NOTARY PUBLIC
WM. ROBERTSON, NOTARY PUBLIC
MY COMMISSION EXPIRES JAN 12, 1959.

TRANSFERRED JUNE 26, 1956
FRANK AYRES AUDITOR

RECEIVED FOR RECORD JUNE 26, 1956 AT 9:30 AM
RECORDED JUNE 26 1956 IN RECORD VOL. 19

PAGE 15
LEOTA B. MITCHELL
LORAIN COUNTY RECORDER
C.H.
RECORDING FEES \$9.90

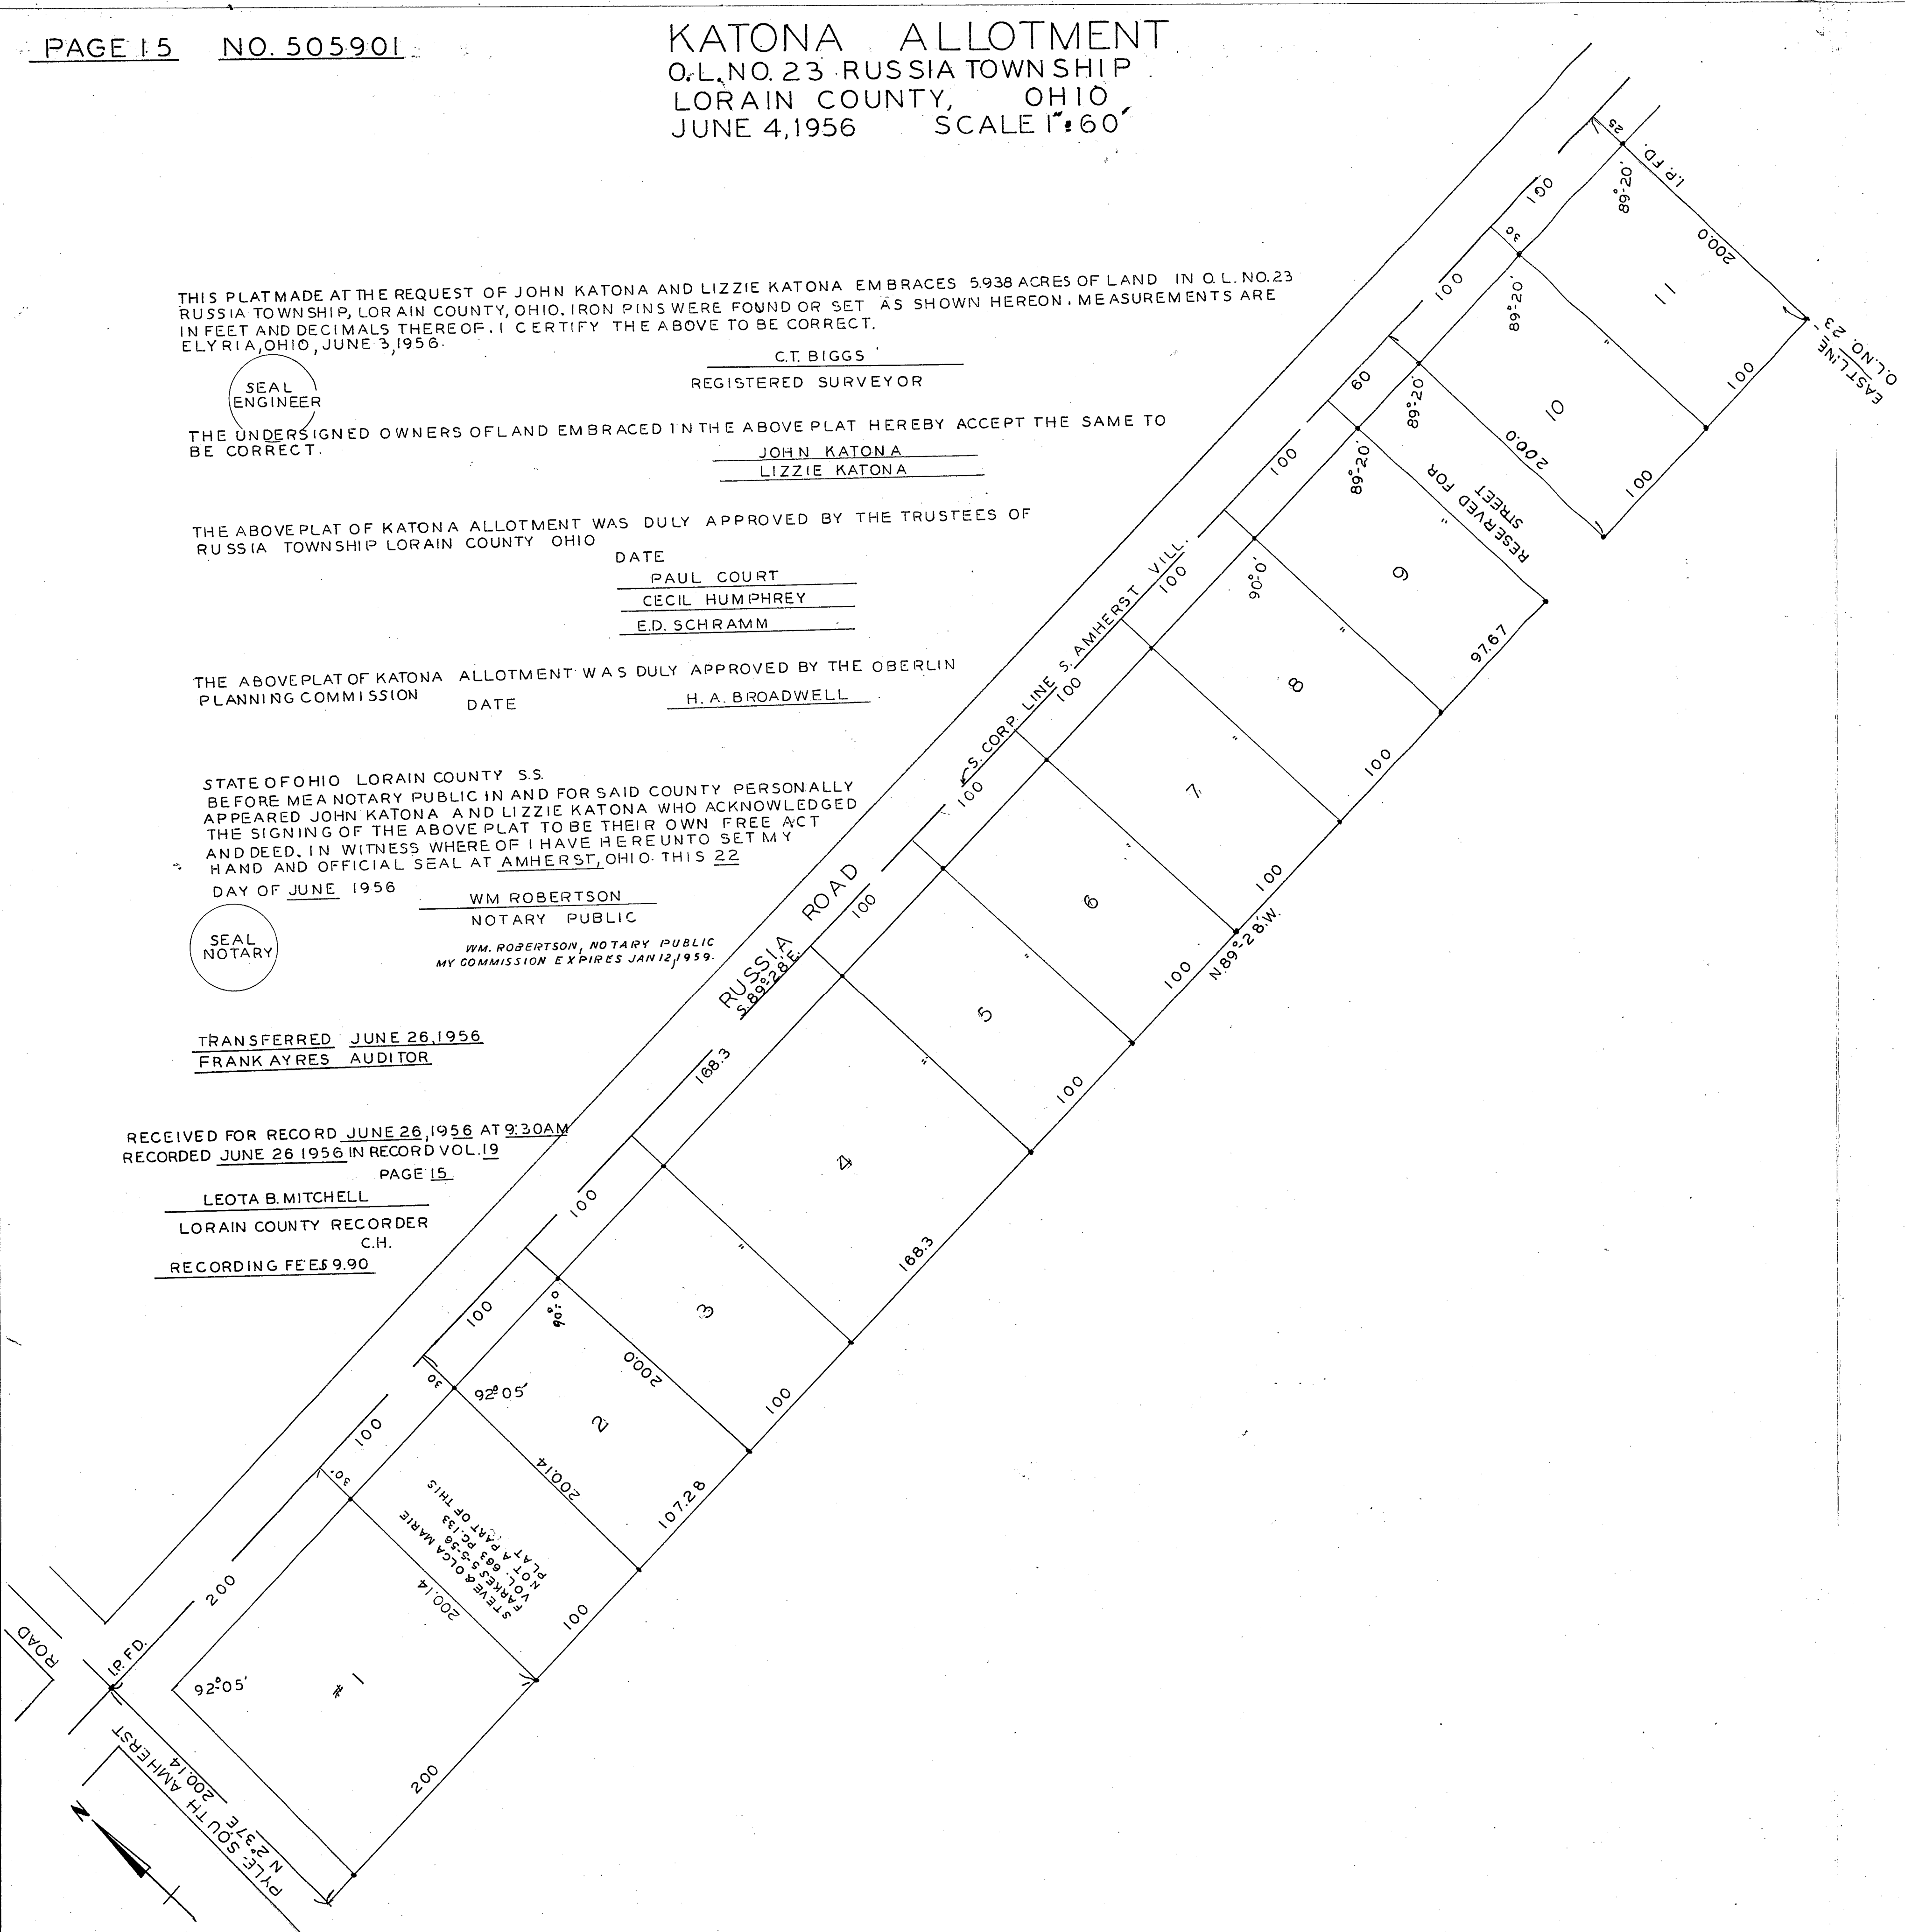

DESANTO ALLOTMENT
O.L. NO. 61, COLUMBIA TOWNSHIP
LORAIN COUNTY OHIO
FEBRUARY 15, 1956 SCALE 1"=50'

THIS PLAT MADE AT THE REQUEST OF CHRIS DESANTO AND MARIE E. DESANTO EMBRACES 2.403 ACRES OF LAND IN ORIGINAL LOT NO. 61, COLUMBIA TOWNSHIP, LORAIN COUNTY, OHIO. IRON PINS WERE FOUND OR SET AS SHOWN. DISTANCES ARE IN FEET AND DECIMAL PARTS THEREOF. ALL OF WHICH I CERTIFY TO BE CORRECT.
C.T. BIGGS
REGISTERED SURVEYOR

SEAL
SURVEYOR

REGISTERED SURVEYOR

THIS IS TO CERTIFY THAT CHRIS DESANTO AND MARIE E. DESANTO OWNERS OF THE LAND EMBRACED IN THIS PLAT HEREBY ACCEPT THE SAME TO BE CORRECT AND DEDICATE TO PUBLIC USE FOR STREET PURPOSES BY SANTO DRIVE AS SHOWN HEREON IN TESTIMONY WHEREOF WE HEREUNTO SET OUR HANDS THIS DAY OF 1956

CHRIS DESANTO
MARIE DESANTO

STATE OF OHIO, LORAIN COUNTY, S.S.
BEFORE ME A NOTARY PUBLIC IN AND FOR SAID COUNTY AND STATE PERSONALLY APPEARED CHRIS DESANTO AND MARIE E. DESANTO WHO ACKNOWLEDGED THE SIGNING OF THIS PLAT TO BE THEIR FREE ACT AND DEED. IN WITNESS WHEREOF I HAVE HEREUNTO SET MY HAND AND OFFICIAL SEAL AT COLUMBIA STATION OHIO, THIS 7TH DAY OF MAY 1956

RUSSELL S. WADE
NOTARY PUBLIC

SEAL
NOTARY

THIS PLAT WAS DULY APPROVED BY THE BOARD OF COMMISSIONERS OF LORAIN COUNTY OHIO, THIS 25TH DAY OF JUNE 1956

J. NORMAN THOMPSON
O.G. DU NN

THIS PLAT WAS DULY APPROVED BY THE ZONING BOARD OF COLUMBIA TOWNSHIP LORAIN COUNTY OHIO THIS DAY OF 1956

THIS PLAT WAS DULY APPROVED BY THE PLANNING COMMISSION OF OLMSTED FALLS CUYAHOGA COUNTY OHIO THIS DAY OF 1956

TRANSFERRED JULY 5, 1956 FRANK AYRES AUDITOR

RECEIVED FOR RECORD JULY 5, 1956 AT 3:19 PM
RECORDED JULY 5, 1956 IN RECORD VOL. 19 PAGE 15 A
LEOTA B. MITCHELL
LORAIN COUNTY RECORDER
M.C.
RECORDING FEE \$ 6.20

