


CENTERLINE LOCATION PLAN LOR-10-SEC (13.75 15.25) LOT 6+7 CARLISLE TOWNSHIP + LOT 93 BAYON TOWNSHIP - LORAIN CO. - OHIO

JOB NO.	SHEET	PROJECT	
2	OHIO		

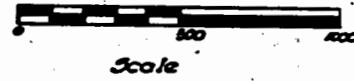

CURVE DATA
 PC - 801+78.21
 PI - 804+99.62
 PT - 807+00.44
 Δ = 5° 55' 17"
 D = 6° 45'
 T = 261.21'
 L = 522.25'
 E = 4.46'
 R = 1482.44'

CURVE DATA
 PC - 786+38.29
 PI - 790+70.48
 PT - 794+141.62
 Δ = 7° 26' 17"
 D = 1° 00'
 T = 572.15'
 L = 743.93'
 E = 12.08'
 R = 5723.58'

R/W CURVE DATA
 PC - 784+31.07
 PI - 788+63.26
 PT - 792+95.45
 Δ = 7° 26' 17"
 D = 1° 00'
 T = 572.15'
 L = 743.93'
 E = 12.08'
 R = 5723.58'

