


OAKHILL FARMS SUBDIVISION

O.L. NO. 6 TR. NO. 3 - O.L. NO. 1 TR. NO. 2 BLACK RIVER TWP. LORAIN COUNTY OHIO
SCALE 1" = 60'

NO. 511891

PAGE 25

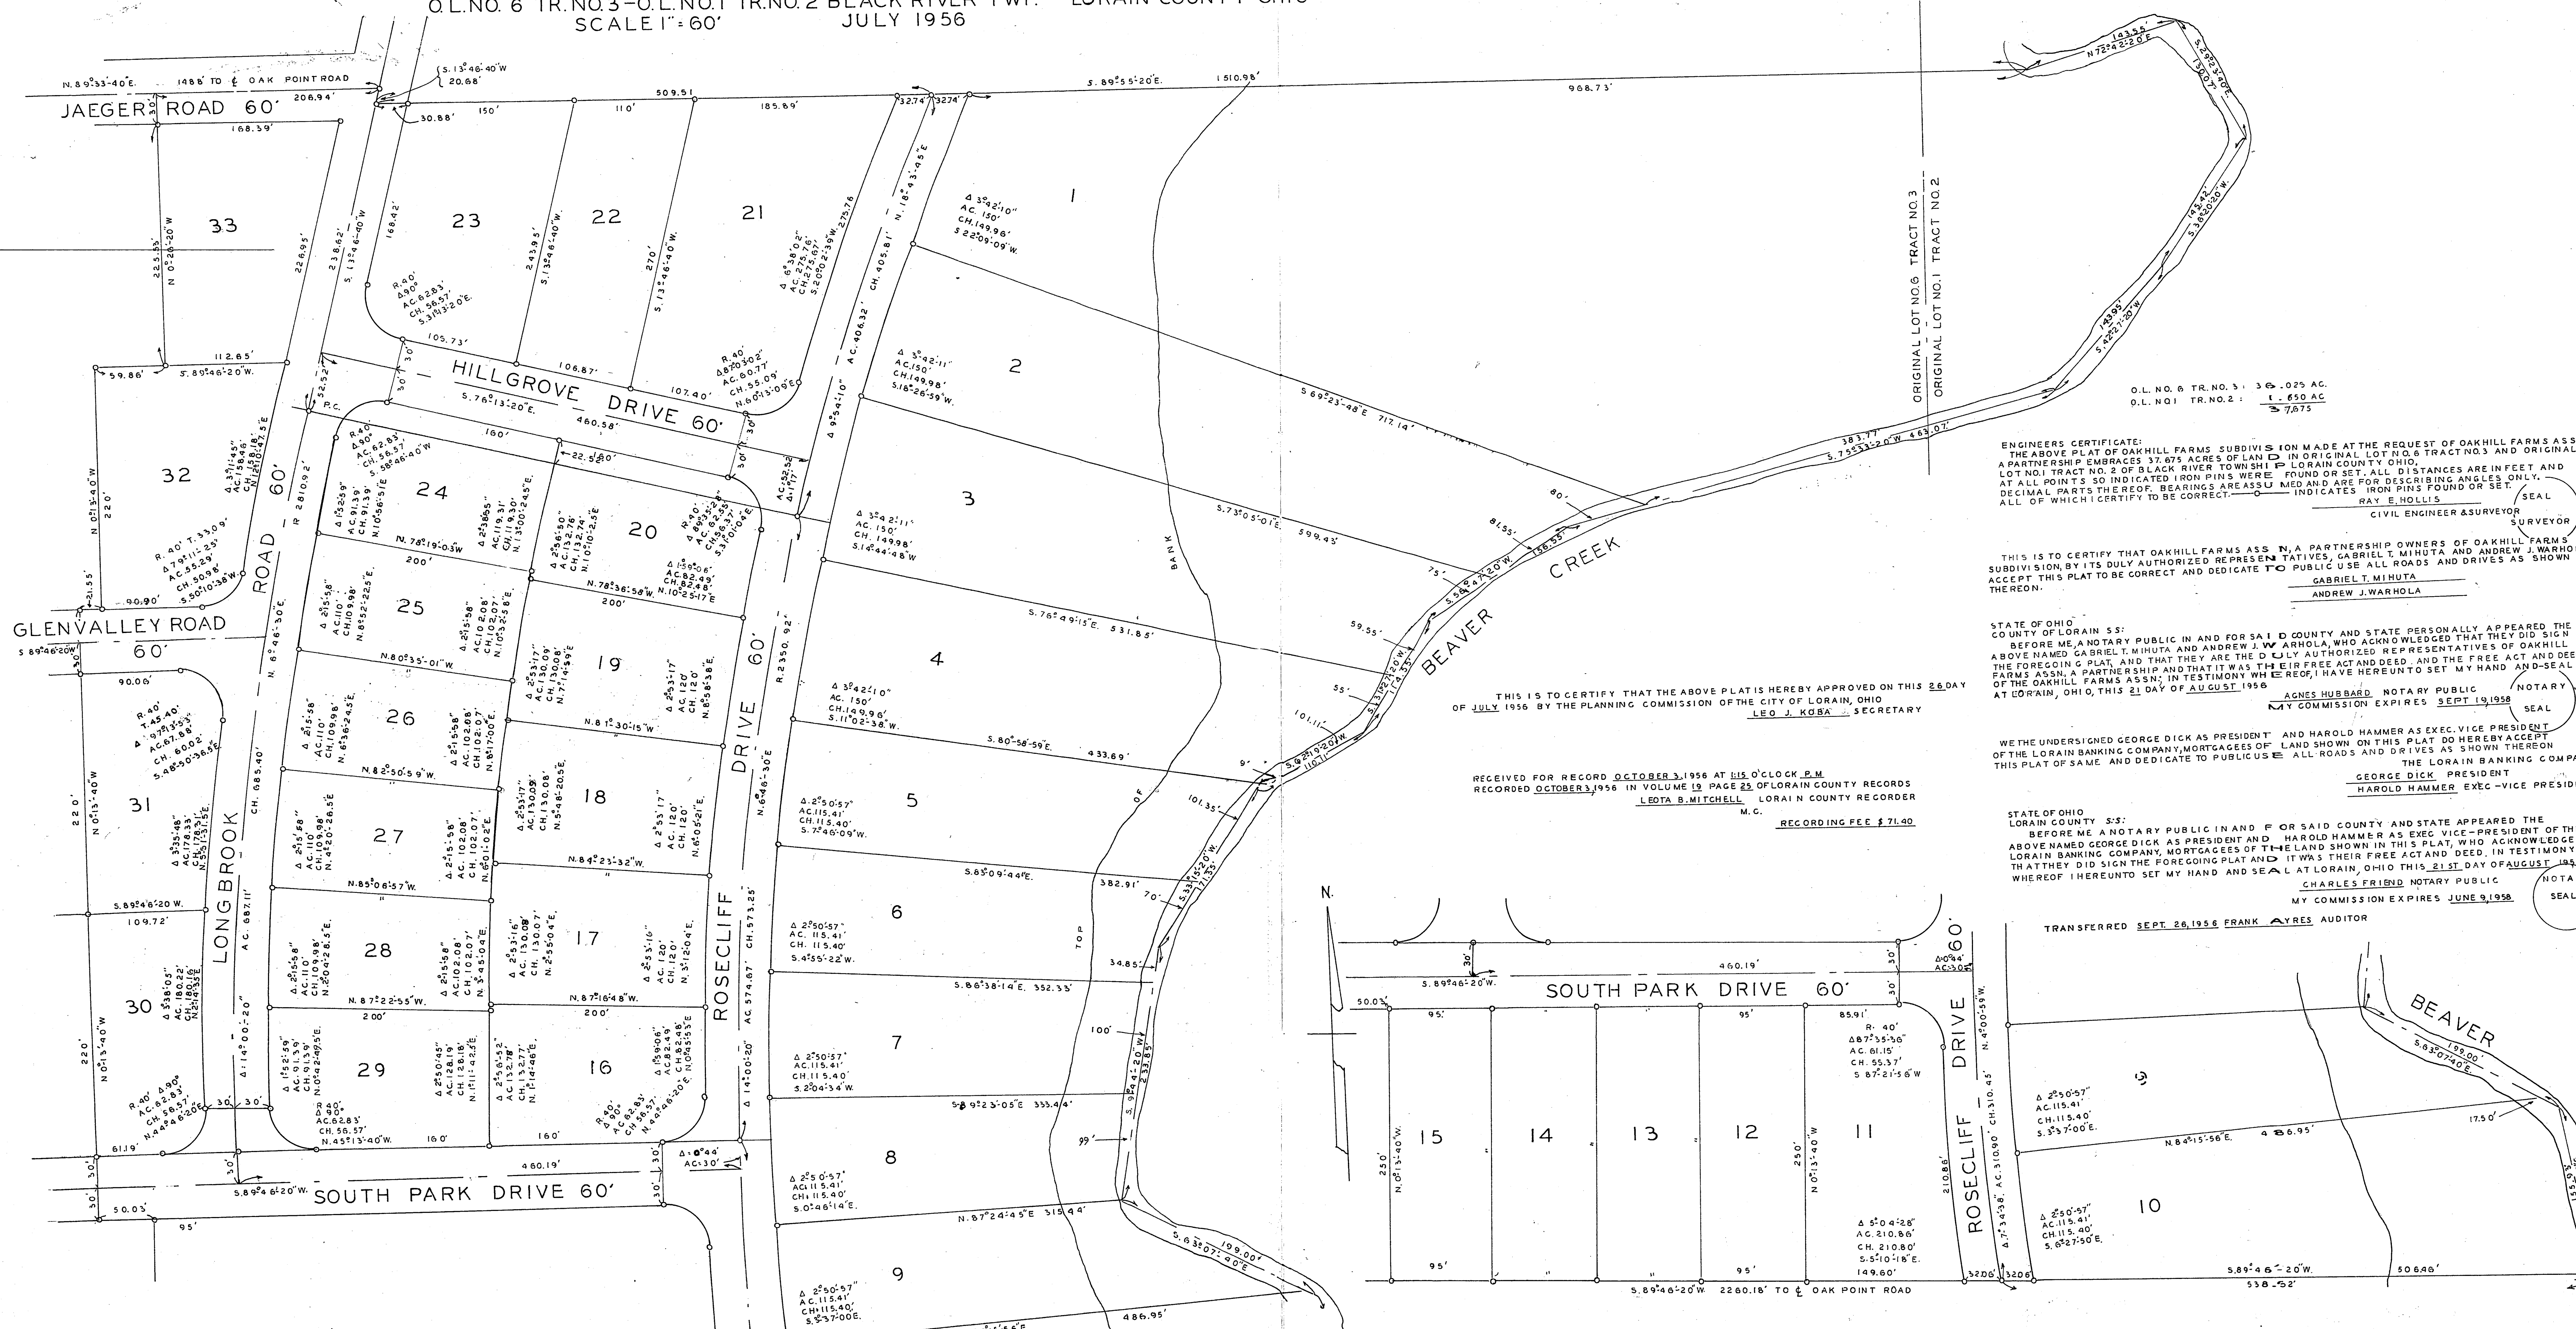

O.L. NO. 6 TR. NO. 3 : 36.025 AC.
O.L. NO. 1 TR. NO. 2 : 1.650 AC.
37.675

ENGINEERS CERTIFICATE:
THE ABOVE PLAT OF OAKHILL FARMS SUBDIVISION MADE AT THE REQUEST OF OAKHILL FARMS ASSN, A PARTNERSHIP EMBRACES 37.675 ACRES OF LAND IN ORIGINAL LOT NO. 6 TRACT NO. 3 AND ORIGINAL LOT NO. 1 TRACT NO. 2 OF BLACK RIVER TOWNSHIP, LORAIN COUNTY, OHIO.
AT ALL POINTS SO INDICATED IRON PINS WERE FOUND OR SET. ALL DISTANCES ARE IN FEET AND DECIMAL PARTS THEREOF. BEARINGS ARE ASSUMED AND ARE FOR DESCRIBING ANGLES ONLY. ALL OF WHICH I CERTIFY TO BE CORRECT. IRON PINS FOUND OR SET.

RAY E. HOLLIS
CIVIL ENGINEER & SURVEYOR

THIS IS TO CERTIFY THAT OAKHILL FARMS ASSN, A PARTNERSHIP OWNERS OF OAKHILL FARMS SUBDIVISION, BY ITS DULY AUTHORIZED REPRESENTATIVES, GABRIEL T. MIHUTA AND ANDREW J. WARHOLA, ACCEPT THIS PLAT TO BE CORRECT AND DEDICATE TO PUBLIC USE ALL ROADS AND DRIVES AS SHOWN THEREON.

GABRIEL T. MIHUTA
ANDREW J. WARHOLA

THIS IS TO CERTIFY THAT THE ABOVE PLAT IS HEREBY APPROVED ON THIS 26 DAY OF JULY 1956 BY THE PLANNING COMMISSION OF THE CITY OF LORAIN, OHIO

LEO J. KOBA, SECRETARY

RECEIVED FOR RECORD OCTOBER 3, 1956 AT 1:15 O'CLOCK P.M.
RECORDED OCTOBER 3, 1956 IN VOLUME 19 PAGE 25 OF LORAIN COUNTY RECORDS
LEOTA B. MITCHELL, LORAIN COUNTY RECORDER
M.C.
RECORDING FEE \$71.40

WE THE UNDERSIGNED GEORGE DICK AS PRESIDENT AND HAROLD HAMMER AS EXEC. VICE PRESIDENT OF THE LORAIN BANKING COMPANY, MORTGAGEES OF LAND SHOWN ON THIS PLAT DO HEREBY ACCEPT THIS PLAT OF SAME AND DEDICATE TO PUBLIC USE ALL ROADS AND DRIVES AS SHOWN THEREON.

GEORGE DICK, PRESIDENT
HAROLD HAMMER, EXEC. VICE PRESIDENT

STATE OF OHIO
LORAIN COUNTY 5:3
BEFORE ME A NOTARY PUBLIC IN AND FOR SAID COUNTY AND STATE APPEARED THE ABOVE NAMED GEORGE DICK AS PRESIDENT AND HAROLD HAMMER AS EXEC. VICE PRESIDENT OF THE LORAIN BANKING COMPANY, MORTGAGEES OF THE LAND SHOWN IN THIS PLAT, WHO ACKNOWLEDGED THAT THEY DID SIGN THE FOREGOING PLAT AND IT WAS THEIR FREE ACT AND DEED, IN TESTIMONY WHEREOF I SET MY HAND AND SEAL AT LORAIN, OHIO THIS 21 DAY OF AUGUST 1956.

CHARLES FRIEND, NOTARY PUBLIC
MY COMMISSION EXPIRES JUNE 9, 1958

TRANSFERRED SEPT. 26, 1956 FRANK AYRES AUDITOR