



LORILAN SUBDIVISION NO. 1.

PART OF O.L.92 HENRIETTA TWP.

LORAIN COUNTY, OHIO

SCALE 1"=50'

JULY 28, 1956

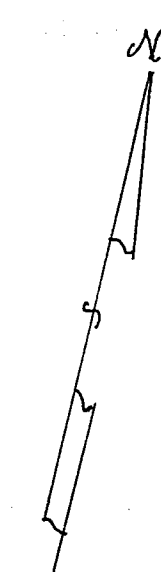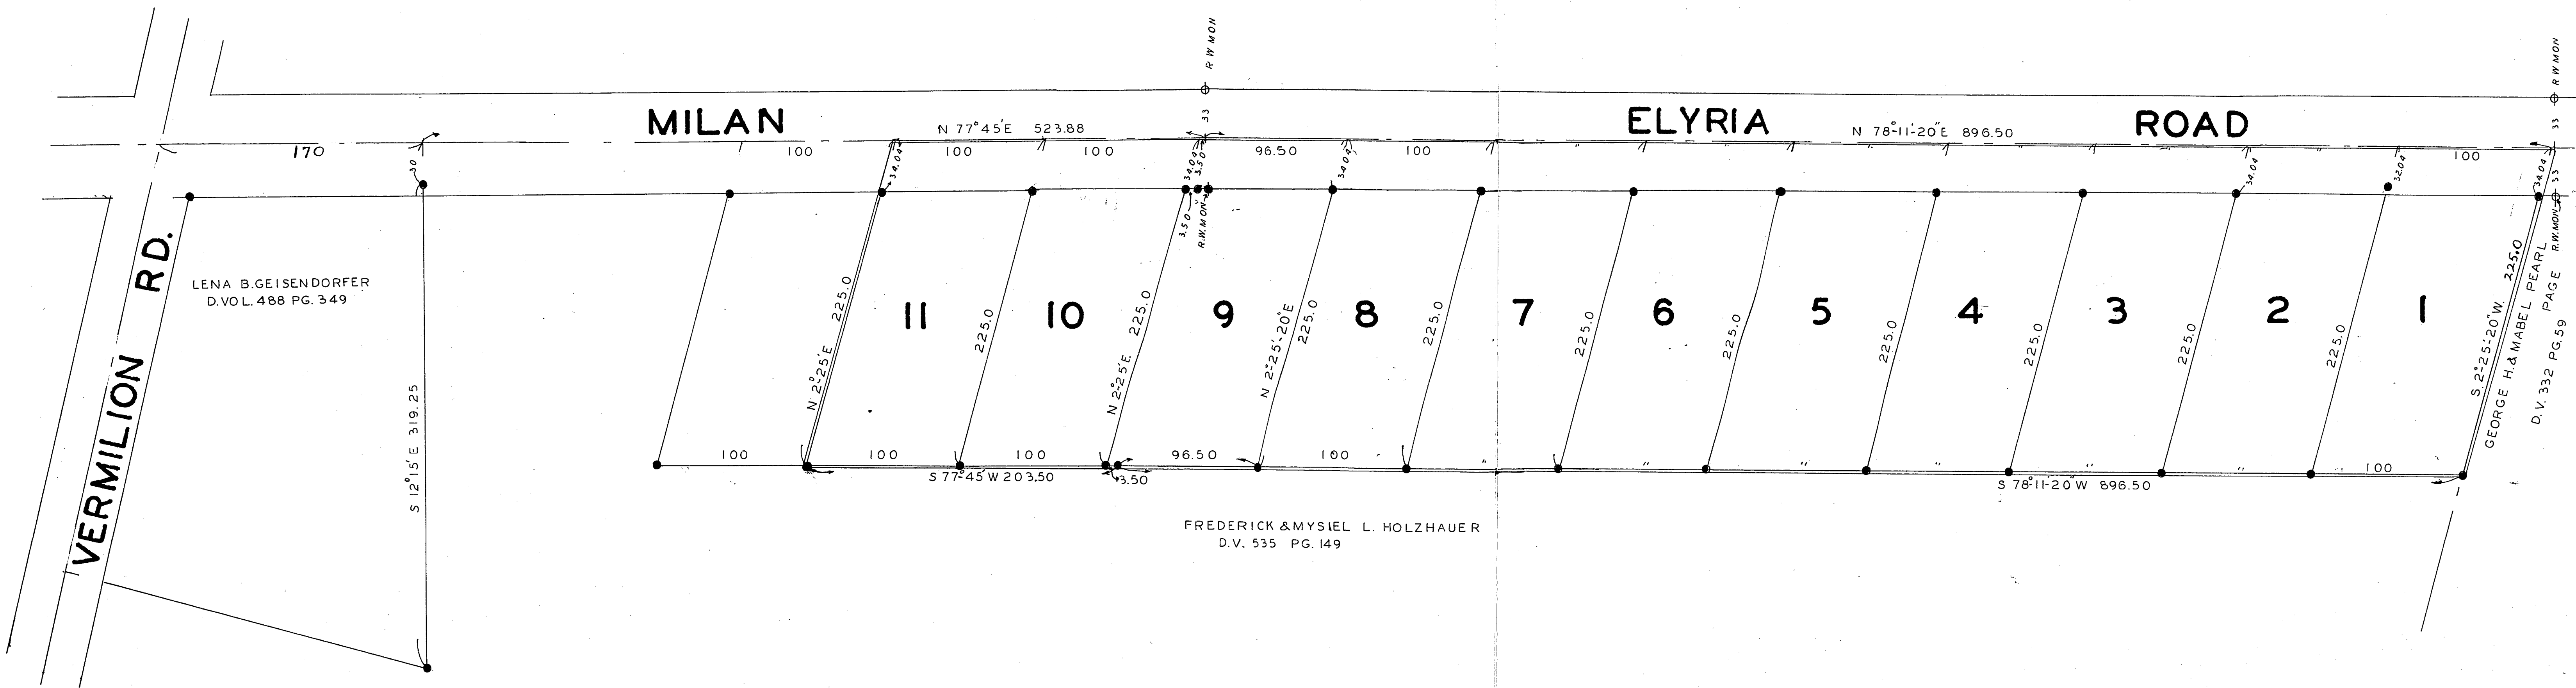

SURVEYORS CERTIFICATE—THIS PLAT OF LORILAN SUBDIVISION NO.1 MADE AT THE REQUEST OF TED CENDROSKY OWNER OF LAND IN O.L. 92 HENRIETTA TWP. LORAIN COUNTY, OHIO AND EMBRACES 5.6818 ACRES OF LAND, I HAVE SURVEYED AND PLATTED SAID PREMISES AND HAVE FOUND OR SET IRON STAKES AT ALL POINTS SO INDICATED DISTANCES ARE SHOWN IN FEET AND DECIMAL PARTS THEREOF ALL OF WHICH I CERTIFY TO BE CORRECT.

ARNOLD F. KOEPP
REGISTERED SURVEYOR NO. 4306

OWNERS CERTIFICATE — THIS IS TO CERTIFY THAT THE UNDERSIGNED OWNER OF LORILAN SUBDIVISION NO.1 AS OUTLINED IN RED HAVE CAUSED THE SAME TO BE SURVEYED AND PLATTED AND HEREBY ACKNOWLEDGE THE SAME TO BE CORRECT.

TED CENDROSKY
OWNER

THIS PLAT OF LORILAN SUBDIVISION NO. 1 IS HEREBY APPROVED BY THE LORAIN COUNTY BOARD OF COMMISSIONERS ON THIS 24TH DAY OF OCTOBER 1956
RESOLUTION NO. 10,116 CAROLINE K. CUMMINGS CLERK

OSCAR G. DUNN J. NORMAN THOMPSON J. POWELL JONES

STATE OF OHIO LORAIN COUNTY S.S. BEFORE ME A NOTARY PUBLIC IN AND FOR SAID COUNTY AND STATE PERSONALLY APPEARED TED CENDROSKY OWNER OF LORILAN SUBDIVISION NO.1. WHO ACKNOWLEDGED THAT HE DID SIGN THE ABOVE PLAT AND THAT IT WAS HIS FREE ACT AND DEED. IN TESTIMONY WHEREOF I HAVE HEREUNTO SET MY HAND AND SEAL AT AMHERST, OHIO THIS 9TH DAY OF OCTOBER 1956

JAMES M.P. NICOL NOTARY PUBLIC

TRANSFERRED NOV. 1, 1956 FRANK AYRES AUDITOR

THIS PLAT OF LORILAN SUBDIVISION NO.1 HAS BEEN DULY APPROVED BY THE BOARD OF TRUSTEES OF HENRIETTA TWP. THIS 28 DAY OF AUGUST 1956

JOHN W. HOSTETLER
ERVIN L. JAYCOX
HUBERT C. BATES

THIS PLAT OF LORILAN SUBDIVISION NO.1 HAS BEEN DULY APPROVED BY THE ZONING BOARD OF HENRIETTA TWP. THIS 28 DAY OF AUG. 1956

E.E. THOMPSON CHAIRMAN
CHARLES F. BERG CLERK

RECEIVED FOR RECORD NOV 2 1956 AT 9:14 A.M.
RECORDED NOV. 2 1956 IN RECORD VOL. 19 PAGE 35

LEOTA B. MITCHELL
LORAIN COUNTY RECORDER

M. C. RECORDING FEE \$ 15.10

Restrictions: Deed Vol. 683, Page 223

