


# WASHINGTON PARK SUBDIVISION NO. I.

## ORIGINAL LOT NO. 22 LORAIN COUNTY, OHIO. MAY 29, 1956.

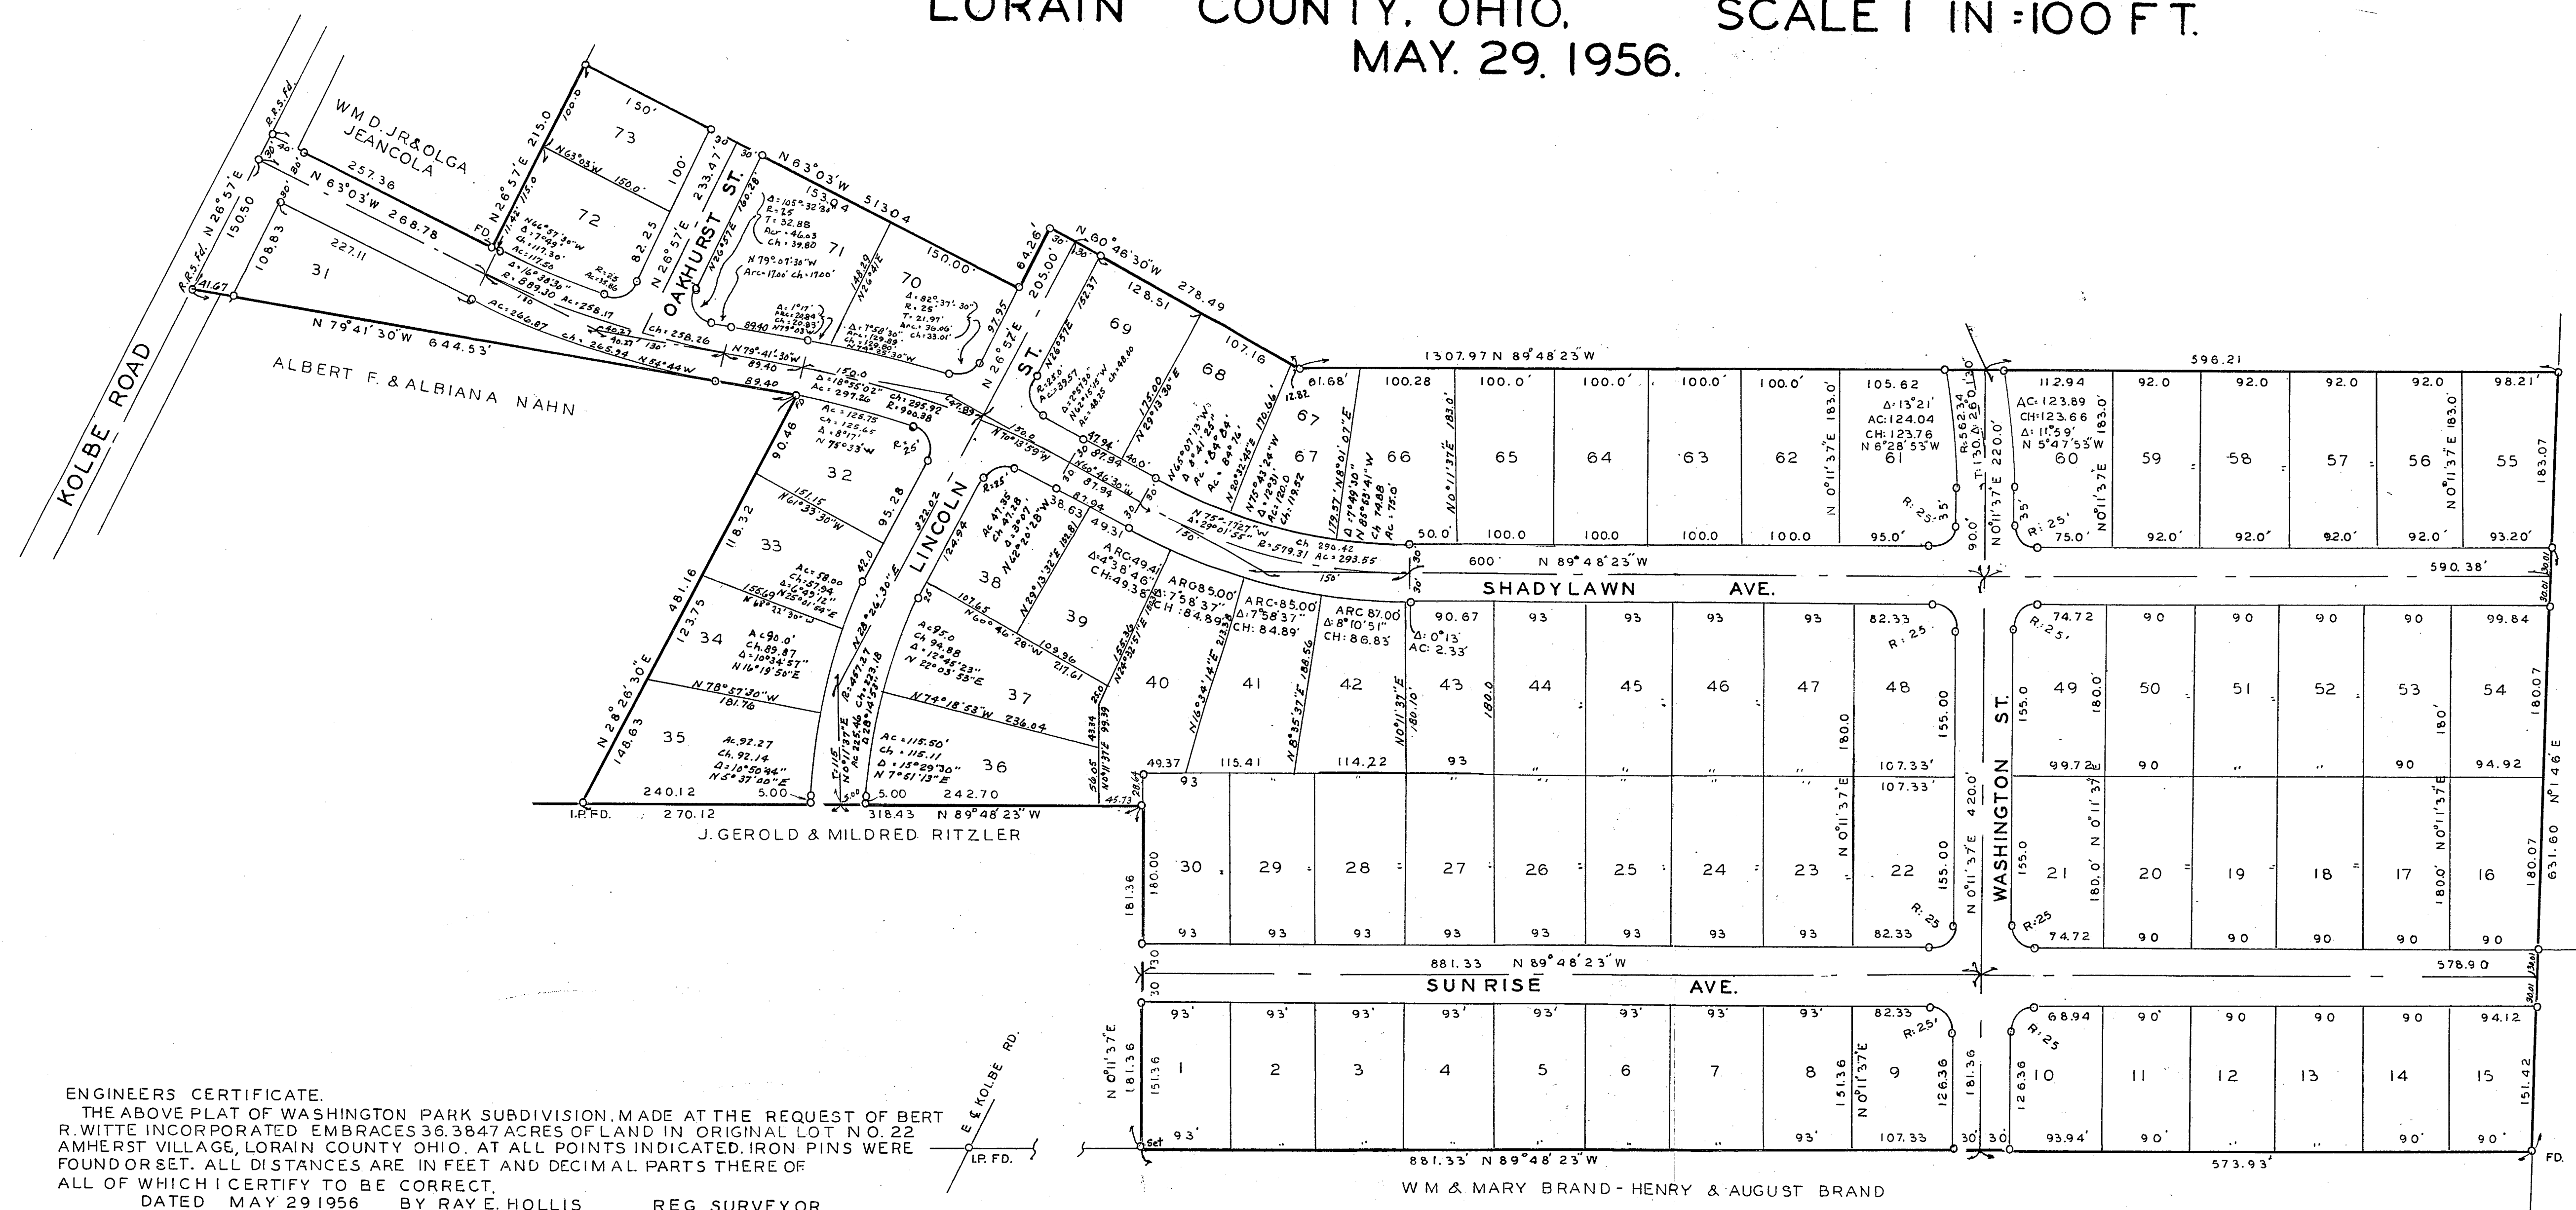

ENGINEERS CERTIFICATE.  
 THE ABOVE PLAT OF WASHINGTON PARK SUBDIVISION, MADE AT THE REQUEST OF BERT R. WITTE INCORPORATED, EMBRACES 36.3847 ACRES OF LAND IN ORIGINAL LOT NO. 22 AMHERST VILLAGE, LORAIN COUNTY, OHIO, AT ALL POINTS INDICATED. IRON PINS WERE FOUND OR SET. ALL DISTANCES ARE IN FEET AND DECIMAL PARTS THERE OF ALL OF WHICH I CERTIFY TO BE CORRECT.  
 DATED MAY 29 1956 BY RAY E. HOLLIS REG SURVEYOR  
 —O— INDICATES IRON PINS FOUND OR SET



THIS IS TO CERTIFY THAT BERT R. WITTE AS PRESIDENT AND ERNEST B. WITTE AS VICE PRESIDENT OF BERT R. WITTE INCORPORATED, OWNERS OF WASHINGTON PARK SUBDIVISION, ACCEPT THIS PLAT TO BE CORRECT AND DEDICATE TO PUBLIC USE KOLBE ROAD, OAKHURST STREET, LINCOLN STREET, SHADY LAWN AVE, SUNRISE AVE, AND WASHINGTON AVE. AS SHOWN THEREON.  
 BERT R. WITTE, PRESIDENT  
 ERNEST B. WITTE, VICE PRESIDENT



STATE OF OHIO:  
 COUNTY OF LORAIN  
 BEFORE ME, A NOTARY PUBLIC IN AND FOR SAID COUNTY AND STATE, PERSONALLY APPEARED THE ABOVE NAMED BERT R. WITTE AS PRESIDENT AND ERNEST B. WITTE AS VICE PRESIDENT OF BERT R. WITTE INC., WHO ACKNOWLEDGED THAT THEY DID SIGN THE FOREGOING PLAT AND THAT IT WAS THEIR FREE ACT AND DEED OF AND THE FREE ACT AND DEED OF BERT R. WITTE INC. IN TESTIMONY WHEREOF I HAVE HEREUNTO SET MY HAND AND SEAL AT AMHERST, OHIO THIS 14 DAY OF AUGUST 1956.  
 MICHAEL N. FRANK, NOTARY PUBLIC  
 MY COMMISSION EXPIRES OCTOBER 6, 1956.

THIS IS TO CERTIFY THAT I HAVE EXAMINED THE ABOVE PLAT AND HEREBY APPROVE THE SAME. I FIND MONUMENTS SET ARE SUFFICIENT TO DEFINE THE STREETS AS SHOWN.  
 THOMAS W. LAUNDON, VILLAGE ENGINEER

THIS IS TO CERTIFY THAT THE ABOVE PLAT IS HEREBY APPROVED ON THIS 20TH DAY OF AUGUST 1956 BY THE PLANNING COMMISSION OF THE VILLAGE OF AMHERST OHIO.  
 FREDERICK H. HOGREFFE, SECRETARY

THIS IS TO CERTIFY THAT THE ABOVE PLAT WAS ACCEPTED BY THE COUNCIL OF THE VILLAGE OF AMHERST OHIO THIS 4TH DAY OF MARCH 1957.  
 ROBERT L. RENOARD, CLERK OF COUNCIL  
 JACK KOONTZ, MAYOR

TRANSFERRED APRIL 17, 1957 FRANK AYRES, AUDITOR

RECEIVED FOR RECORD APRIL 17, 1957  
 AT 12:30 P.M. RECORDED APRIL 17, 1957  
 IN RECORD VOL. 20 PAGE 8

LEOTA B. MITCHELL  
 LORAIN COUNTY RECORDER  
 M.C. RECORDING FEE \$ 46.10

Restrictions: Deed Vol. 694, # 522004.  
 Amended Restrictions: Deed Vol. 723, # 540994