

YUNKER CT. TURNAROUND & VACATION OF NORTH TURNOUT



CARLISLE TOWNSHIP SECTION NO. 6

LORAIN COUNTY OHIO

SCALE 1" = 60'

MARCH 16-1957

C.E. PENFOUND REGISTERED SURVEYOR

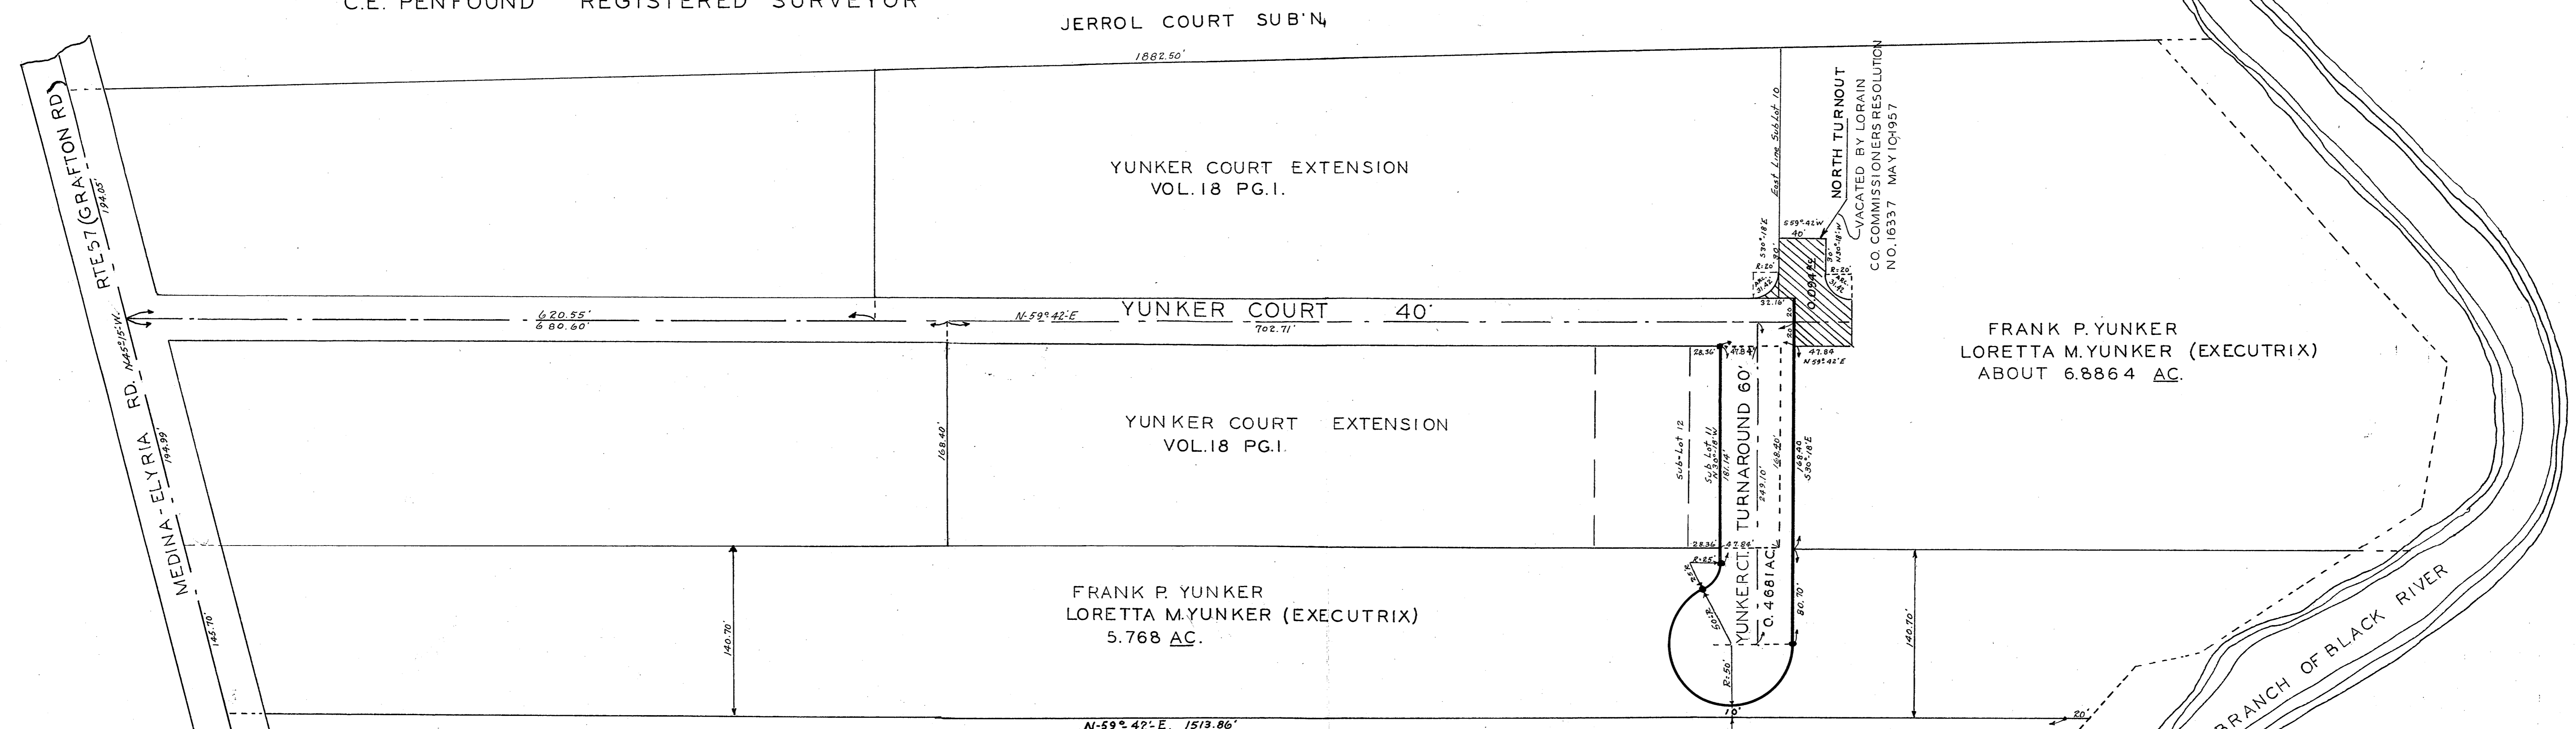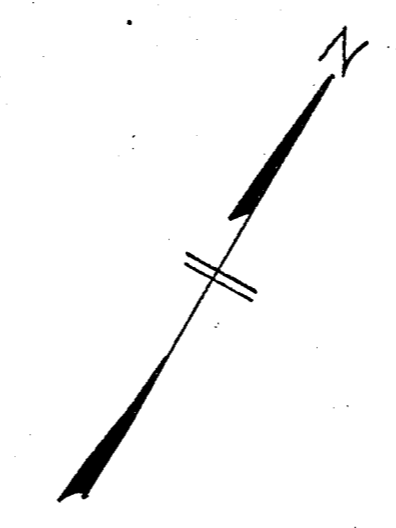

JERROL COURT SUB'N

YUNKER COURT EXTENSION VOL.18 PG.1.

YUNKER COURT 40'

YUNKER COURT EXTENSION VOL.18 PG.1.

FRANK P. YUNKER LORETTA M. YUNKER (EXECUTRIX) 5.768 AC.

NORTH TURNOUT VACATED BY LORAIN CO. COMMISSIONERS RESOLUTION NO. 16337 MAY 10 1957

FRANK P. YUNKER LORETTA M. YUNKER (EXECUTRIX) ABOUT 6.8864 AC.

EAST BRANCH OF BLACK RIVER

THIS IS TO CERTIFY THAT THE UNDERSIGNED LORETTA M. YUNKER EXECUTRIX OF THE ESTATE OF FRANK P. YUNKER OWNER OF THE LAND CONTAINED IN THE PLAT YUNKER COURT-TURNAROUND DOES HEREBY ACCEPT THE SAME TO BE CORRECT AND DEDICATES TO PUBLIC USE FOR STREET PURPOSES YUNKER COURT TURNAROUND AS SHOWN HEREON.

STATE OF OHIO LORAIN CO.S.S. BEFORE ME ANOTARY PUBLIC IN AND FOR SAID COUNTY AND STATE; PERSONALLY APPEARED LORETTA M. YUNKER, WHO ACKNOWLEDGED THE SIGNING OF THIS PLAT TO BE HER FREE ACT AND DEED. IN WITNESS WHEREOF I HAVE HEREUNTO SET MY HAND AND OFFICAL SEAL AT ELYRIA 20TH OHIO, THIS 20TH DAY OF MARCH 1957

NOTARY SEAL

MY COMMISSION EXPIRES JUNE 11, 1957

LORETTA M. YUNKER, EXECUTRIX

PEARL CAUTLE NOTARY PUBLIC PEARL CAUTLE

STATE R/W FOR RELOCATION RTE. 10 (BUTTERNUT RIDGE RD)

NO TRANSFER NECESSARY MAY 15 1957 FRANK AYRES AUDITOR

THIS IS TO CERTIFY THAT AT THE REQUEST OF THE OWNER I HAVE SURVEYED AND PLATTED YUNKER COURT TURNAROUND AS SHOWN HEREON DISTANCES ARE SHOWN IN FEET AND DECIMALS. THEREOF IRON PIN MONUMENTS WERE FOUND OR SET AS SHOWN LANDS EMBRACED IN THIS PLAT ARE PART OF SECTION 6 CARLISLE TOWNSHIP LORAIN CO. OHIO AND CONTAINING 0.4681 ACRE OF LAND ALL OF WHICH I CERTIFY TO BE CORRECT

C.E. PENFOUND REGISTERED SURVEYOR NO. 3200

THIS IS TO CERTIFY THAT THE UNDERSIGNED LORETTA M. YUNKER, EXECUTRIX OF THE ESTATE OF FRANK P. YUNKER OWNER OF THE LAND CONTAINED IN THE PLAT OF NORTH TURNOUT DOES HEREBY ACCEPT THE SAME TO BE CORRECT AND REQUESTS THE NORTH TURNOUT TO BE VACATED FROM USE AS STREET PURPOSES

LORETTA M. YUNKER EXECUTRIX

APPROVED BY THE PLANNING COMMISSION OF THE CITY OF ELYRIA OHIO BY RESOLUTION NO. _____ DATED 3-20-57

PRESIDENT J.G. KEYS SECRETARY J.J. SERES

THE VACATION OF NORTH TURNOUT IS APPROVED BY THE TRUSTEES OF CARLISLE TOWNSHIP

CARL MCMULLEN EARL BROWN LAURENCE JACKSON

DATE MARCH 18-1957 CLERK GEORGE ROBSON

THE VACATION OF NORTH TURNOUT IS APPROVED BY THE BOARD OF LORAIN COUNTY COMMISSIONERS

DATE _____ CLERK _____

RECIEVED FOR RECORDING MAY 16 1957 AT 8:00 AM O'CLOCK

RECORDED MAY 16 1957 RECORDED IN VOLUME 20 PAGE 10

LEOTA B. MITCHELL LORAIN COUNTY RECORDER RECORDING FEE \$ 43.75 M.C.