


KUCIREK ACRES SUBDIVISION

LORAIN, OHIO

SCALE 1" = 60' OCTOBER 1956  
O.L. NO. 6 TRACT NO. 1  
BLACK RIVER TOWNSHIP  
NOW CITY OF LORAIN

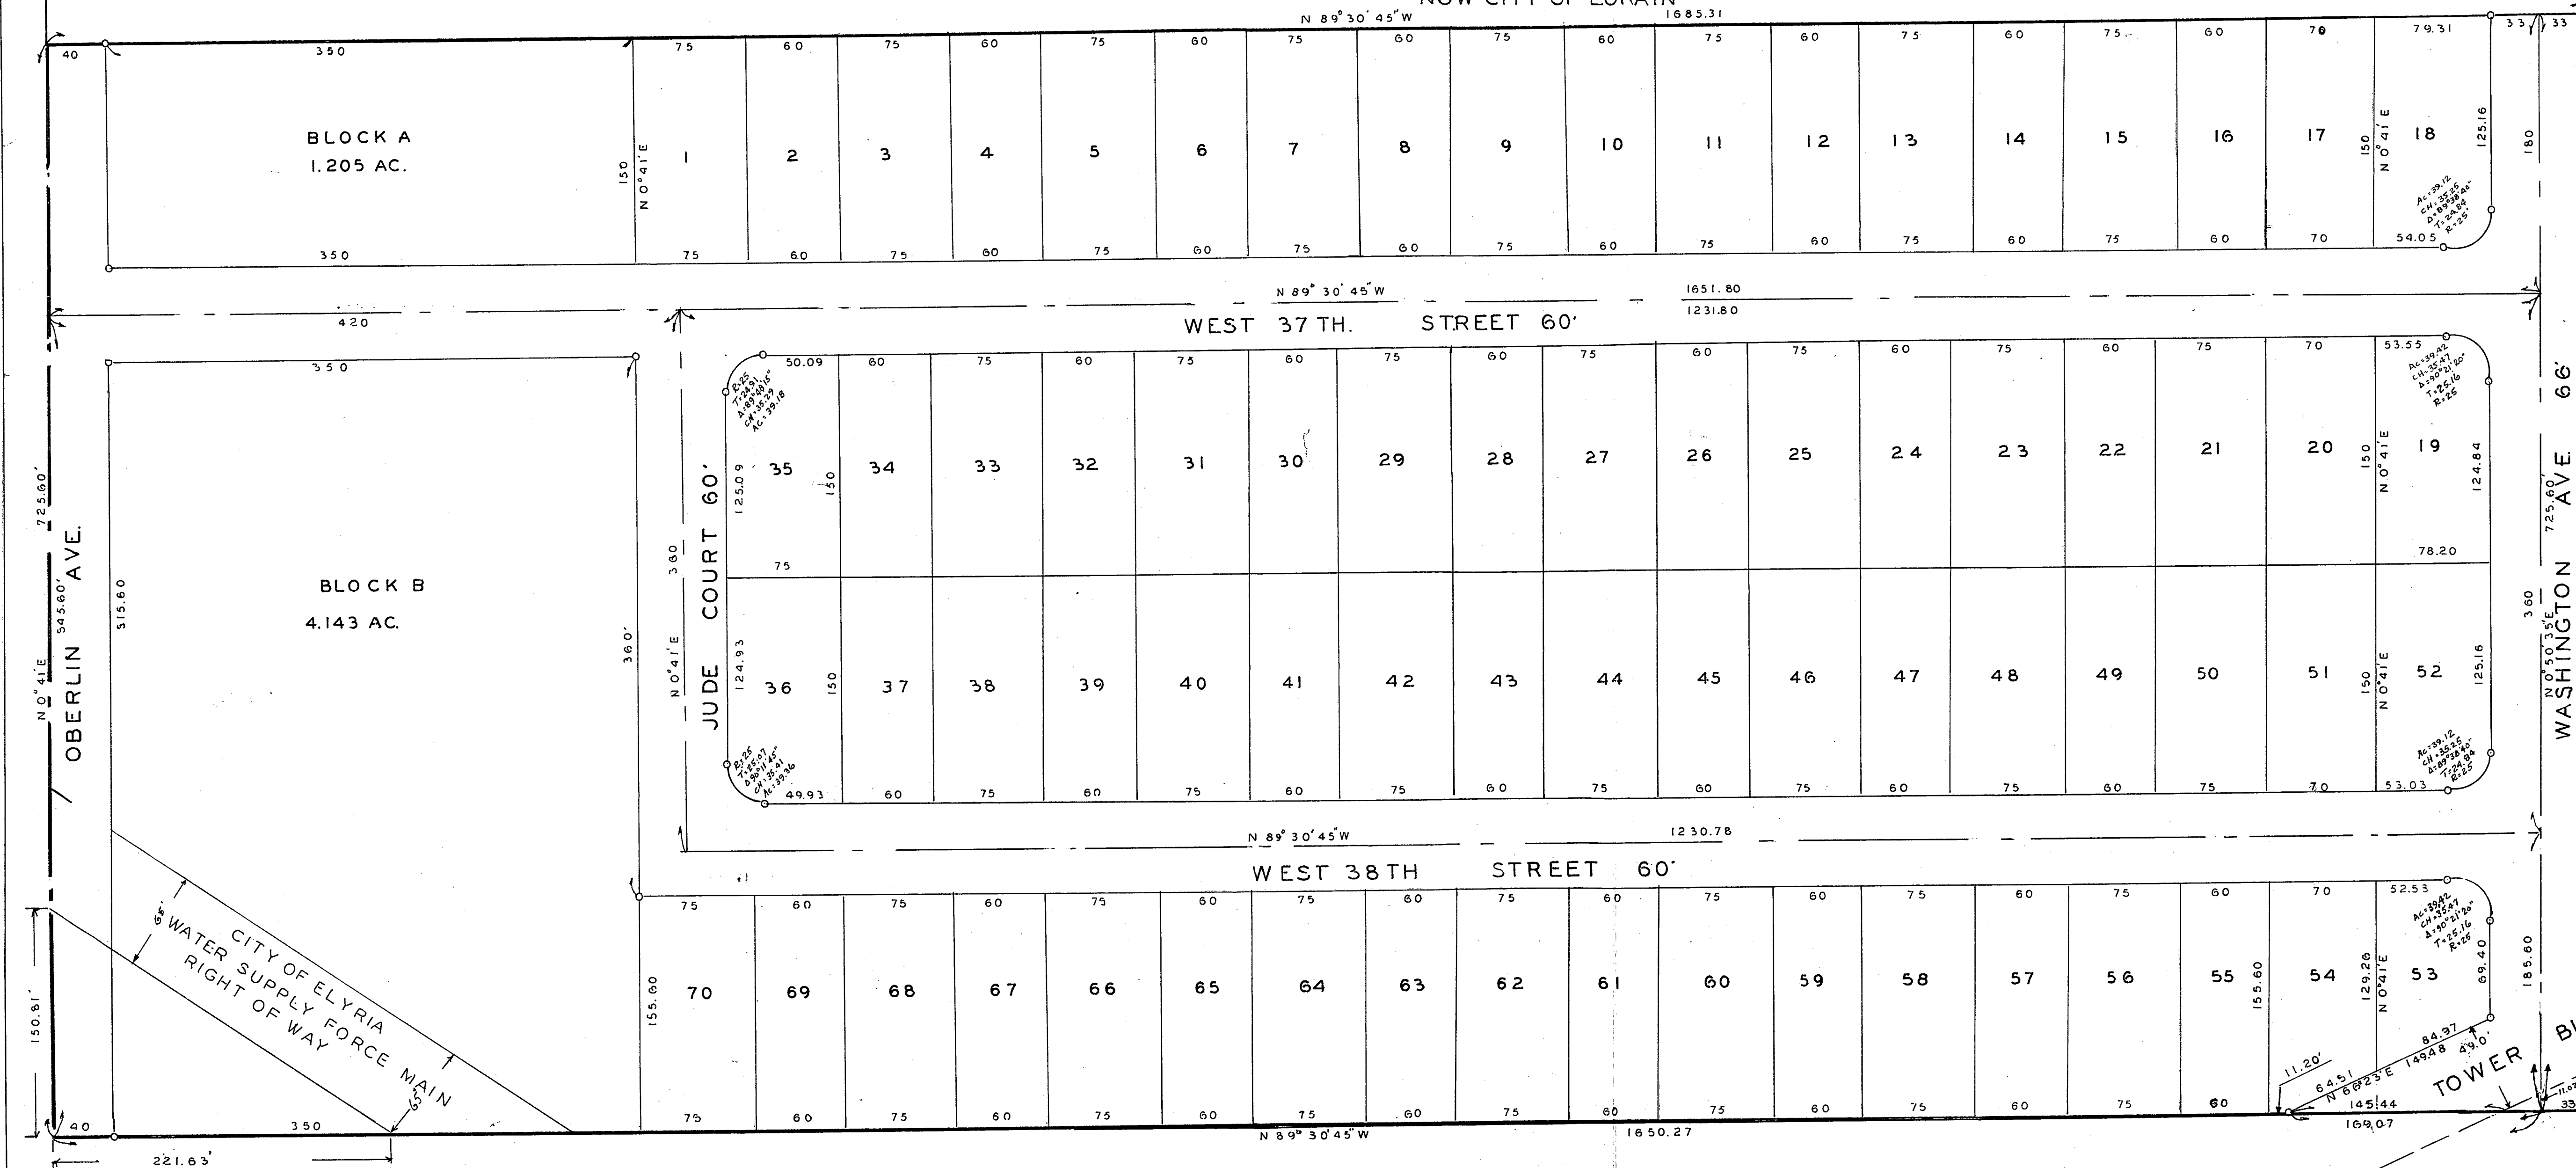

THIS IS TO CERTIFY THAT I HAVE EXAMINED THE ABOVE PLAT AND HEREBY APPROVE THE SAME. I FIND THE MONUMENTS SET ARE SUFFICIENT TO DEFINE THE STREETS AS SHOWN.  
LEWIS G. GOODELL CITY ENGINEER

THIS IS TO CERTIFY THAT THE ABOVE PLAT IS HEREBY APPROVED ON THIS 7 DAY OF MARCH 1957 BY THE PLANNING COMMISSION OF THE CITY OF LORAIN, OHIO  
LEO J. KOBA SECRETARY


I HEREBY CERTIFY THAT THE LAND HEREIN DEDICATED IS COVERED BY A PROPER CERTIFICATE OF TITLE AND THE DEDICATION IS HEREBY APPROVED AS TO FORM  
EDWARD J. CONLEY CITY SOLICITOR

THIS IS TO CERTIFY THAT THE ABOVE PLAT WAS ACCEPTED BY THE COUNCIL OF THE CITY OF LORAIN OHIO BY ORDINANCE NO. 7387 PASSED THIS 18 DAY OF MARCH 1957  
JOHN J. SLIVKA CLERK OF COUNCIL

AS A CONDITION OF DEDICATION ON THE PART OF THE ALLOTTER AND ACCEPTANCE ON THE PART OF THE CITY OF LORAIN THE OWNERS OF THE LOTS OF THIS PLAT ARE FOREVER PROHIBITED FROM PLANTING TREES OR SHRUBS IN ANY PART OF THE AREA DEDICATED TO PUBLIC USE  
TRANSFERRED JUNE 7, 1957  
FRANK AYRES AUDITOR

RECEIVED FOR RECORDING JUNE 8 1957  
 AT 10:44 O'CLOCK A.M. RECORDED IN VOL. 20 PG. 13 ON JUNE 8, 1957

RECORDING FEE \$38.50

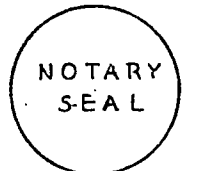

STATE OF OHIO  
 COUNTY OF LORAIN S.S:  
 BEFORE ME A NOTARY PUBLIC IN AND FOR SAID COUNTY PERSONALLY  
 KUCIREK WHO  
 APPEARED THE ABOVE NAMED EMIL KUCIREK AND EMILY KUCIREK WHO  
 ACKNOWLEDGED THAT THEY DID SIGN THE FORE GOING PLAT AND THAT IT WAS  
 THEIR FREE ACT AND DEED AND THE FREE ACT AND DEED OF THE KUCIREK CONSTRUCTION  
 CO. INC. IN TESTIMONY WHERE OF I HAVE HEREUNTO SET MY HAND AND SEAL AT LORAIN,  
 OHIO, THIS 12TH DAY OF DECEMBER 1956.  
LESLIE M. BURGE NOTARY PUBLIC  
 MY COMMISSION EXPIRES OCTOBER, 17, 1958

THIS IS TO CERTIFY THAT KUCIREK CONSTRUCTION CO. INC. OWNERS  
 OF LAND EMBRACED BY THE ABOVE PLAT OF KUCIREK ACRES SUBDIVISION AS  
 OUTLINED BY HEAVY LINES, HEREBY ACCEPT THE SAME TO BE CORRECT  
 AND DEDICATE TO PUBLIC USE OBERLIN AVE., JUDE COURT, WASHINGTON AVE.,  
 W. 37TH ST. AND W. 38TH ST. & TOWER BLVD.  
 KUCIREK CONSTRUCTION CO. INC.  
EMIL KUCIREK PRESIDENT  
EMILY KUCIREK VICE PRESIDENT & TREASURER



ENGINEERS CERTIFICATION:  
 THIS PLAT OF KUCIREK ACRES SUBDIVISION MADE AT THE  
 REQUEST OF KUCIREK CONSTRUCTION CO. INC. EMBRACES 28.056  
 ACRES OF LAND IN ORIGINAL LOT NO. 6 TRACT NO. 1, BLACK RIVER  
 TOWNSHIP, NOW CITY OF LORAIN, COUNTY OF LORAIN AND STATE OF OHIO.  
 AT ALL POINTS SO INDICATED, IRON PINS HAVE BEEN SET.  
 MEASUREMENTS ARE IN FEET AND DECIMAL PARTS THEREOF.  
 BEARINGS ARE ASSUMED AND ARE FOR DESCRIBING ANGLES ONLY.  
 ALL OF WHICH I CERTIFY TO BE CORRECT.  
 INDICATES IRON PIN FOUND OR SET  
RAY E. HOLLIS CIVIL ENGINEER & SURVEYOR

Restrictions: Deed Vol. 699 #525818.