

PRESBYTERY CHURCH ALLOTMENT

SECTION 19 AVON LAKE VILLAGE
LORAIN COUNTY OHIO
SCALE 1"=50' APRIL 28, 1955
J.W. WARDEN AND ASSOCIATES REG. SURVEYOR'S
405 ELYRIA BLOCK ELYRIA, OHIO

BOARD OF TRUSTEES OF PRESBYTERY OF CLEVELAND
WE DO HEREBY DEDICATE TO PUBLIC USE FOR STREET PURPOSES,
LAKE ROAD AND ELECTRIC BLVD. AS SHOWN HEREON.

L. WILSON KILGORE
CHAIRMAN
GEO. O. REEM SNYDER
SECT.

ACCEPTED BY THE COUNCIL OF AVON LAKE VILLAGE OHIO BY ORDINANCE
NO. 1140 PASSED THIS DAY OF 1957.

MAYOR LYNUS M. RUPERT
JOS. M. BOEHM

APPROVED BY THE AVON LAKE, OHIO PLANNING COMMISSION JUNE 1957
DB EASTY CHAIRMAN JOS. M. BOEHM SECRETARY

SEAL SURVEYOR

THIS MAP REVISED FOR THE BOARD OF TRUSTEES OF PRESBYTERY OF CLEVELAND OHIO, THIS 12TH DAY OF JUNE 1957, D.D. ANDRUS


THIS IS TO CERTIFY THAT I HAVE EXAMINED THE WITHIN PLAT OF THE DEDICATION OF LAKE ROAD AND ELECTRIC BLVD. AND FOUND IT TO BE CORRECT
C.E. STOCKDALE
MUNICIPAL ENGINEER

TRANSFERRED JULY 24, 1957 FRANK AYRES AUDITOR

RECEIVED FOR RECORD JULY 24, 1957 AT 3:22 P.M.
RECORDED JULY 24, 1957 IN RECORD VOL. 20 PAGE 19
LEOTA B. MITCHELL
LORAIN COUNTY RECORDER

RECORDING FEE \$ 12.00


PARRATT SUBDIVISION MAP, VOL. 11, PG. 15

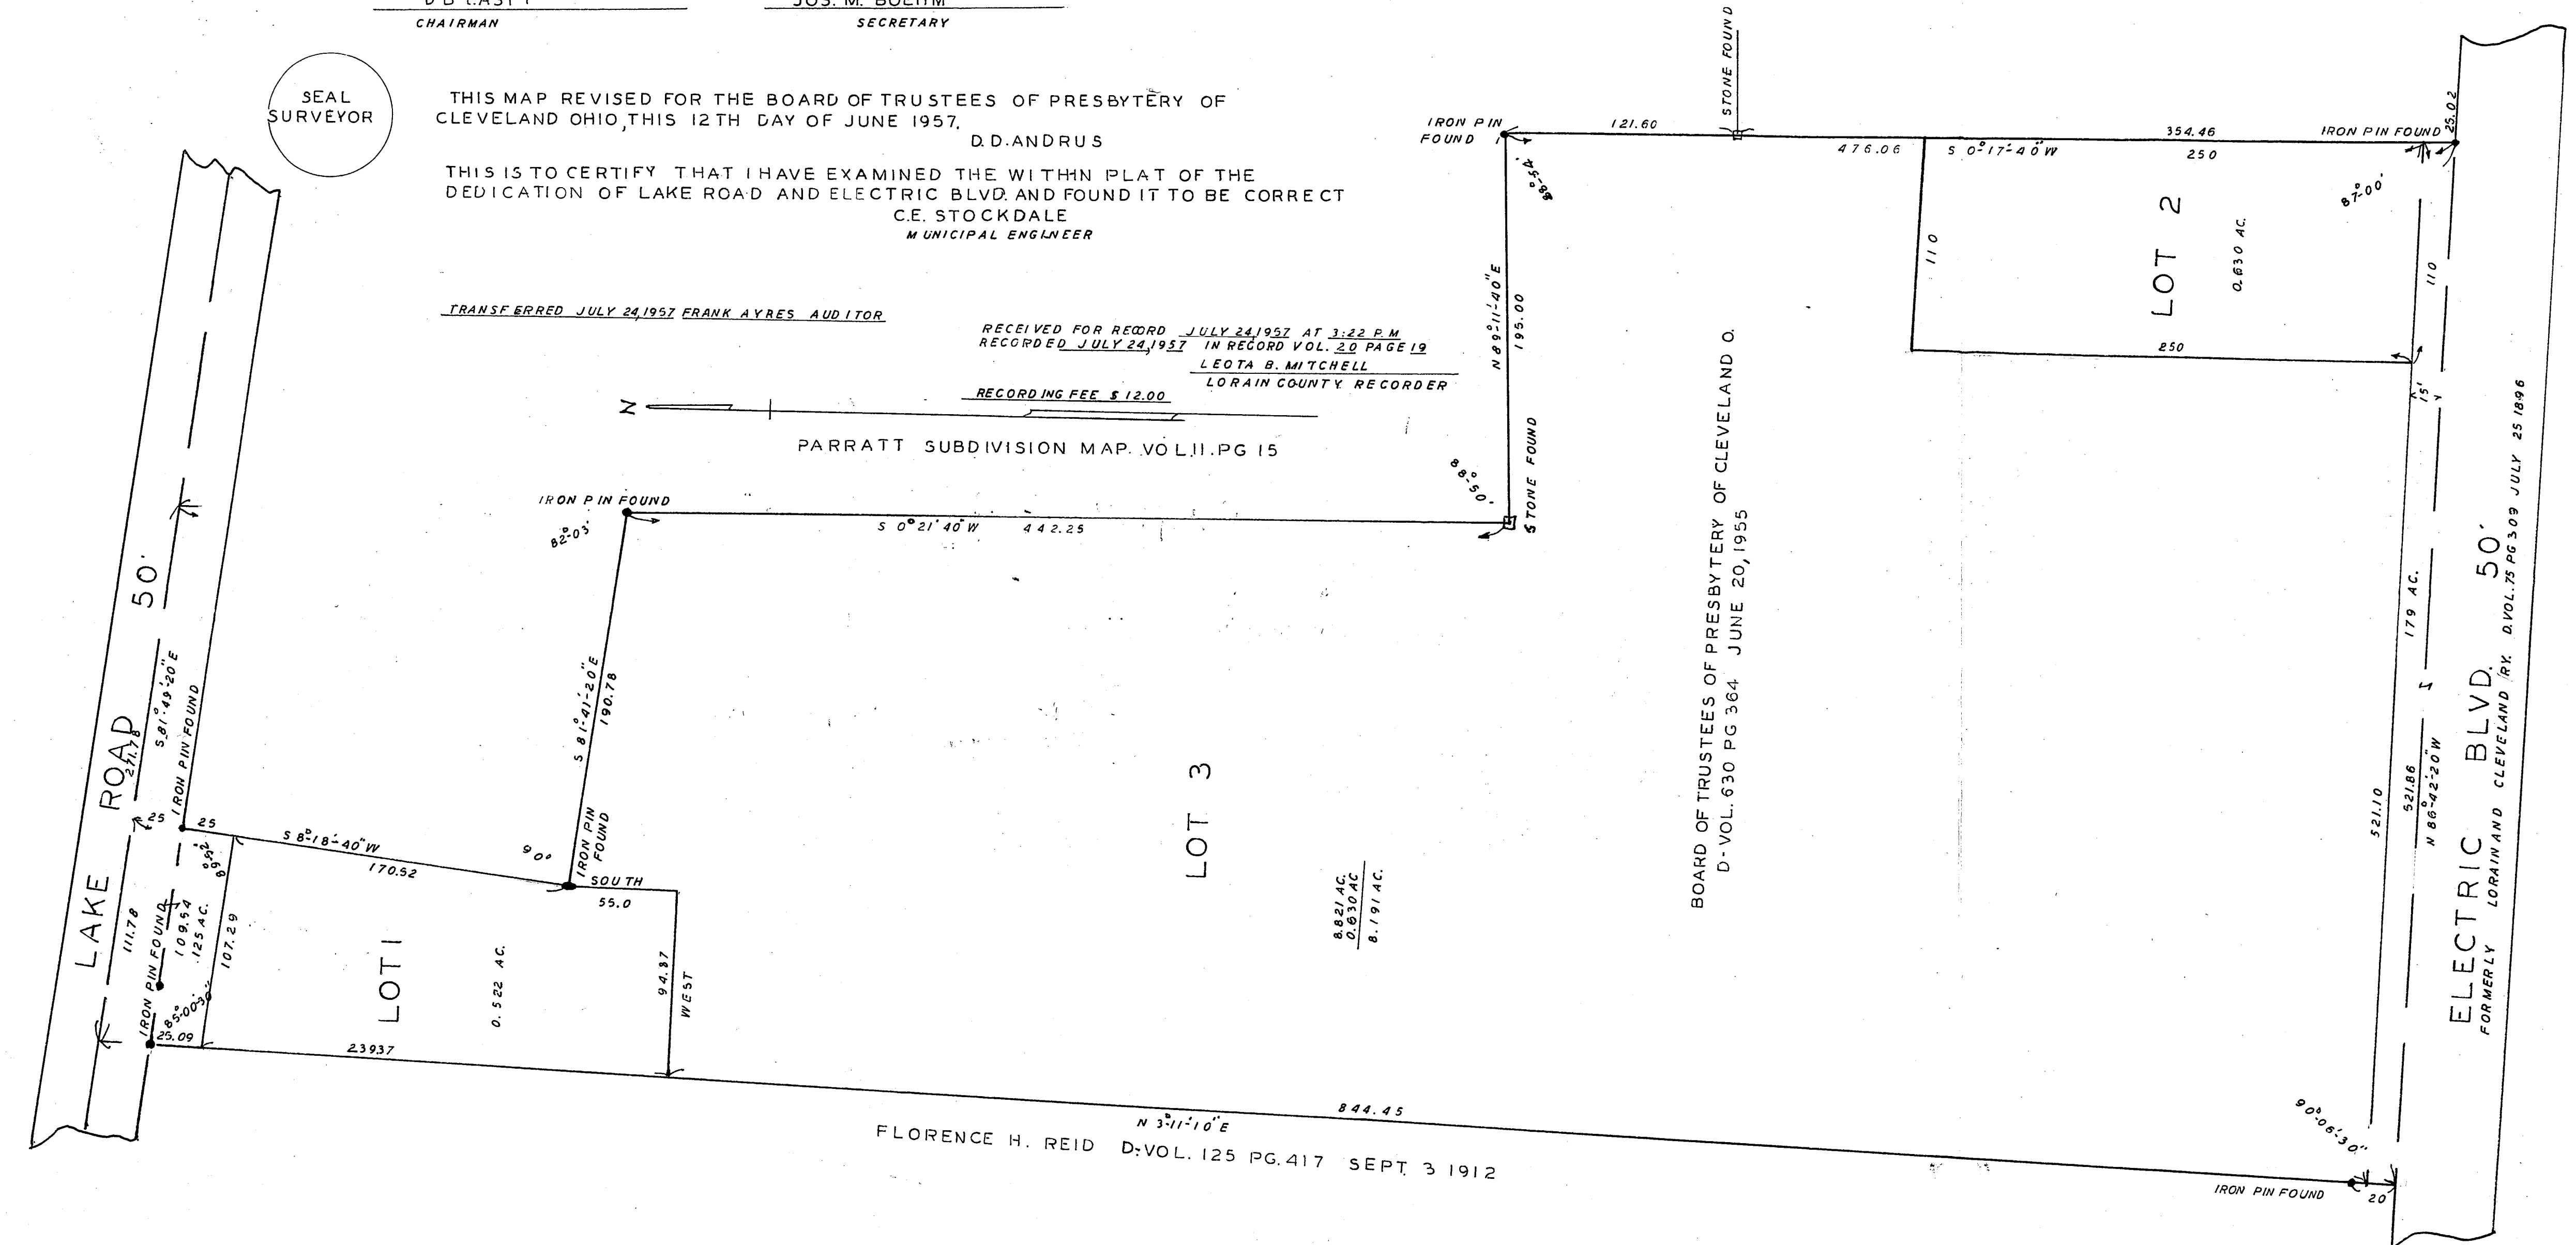

BOARD OF TRUSTEES OF PRESBYTERY OF CLEVELAND O.
D-VOL. 630 PG 364 JUNE 20, 1955

FLORENCE H. REID D-VOL. 125 PG. 417 SEPT 3 1912

WHITE OAK DRIVE SUBDIVISION NO. 3
ORIGINAL LOT NO. 23, EAST OF RIVER
ELYRIA CITY SCALE 1"=50'

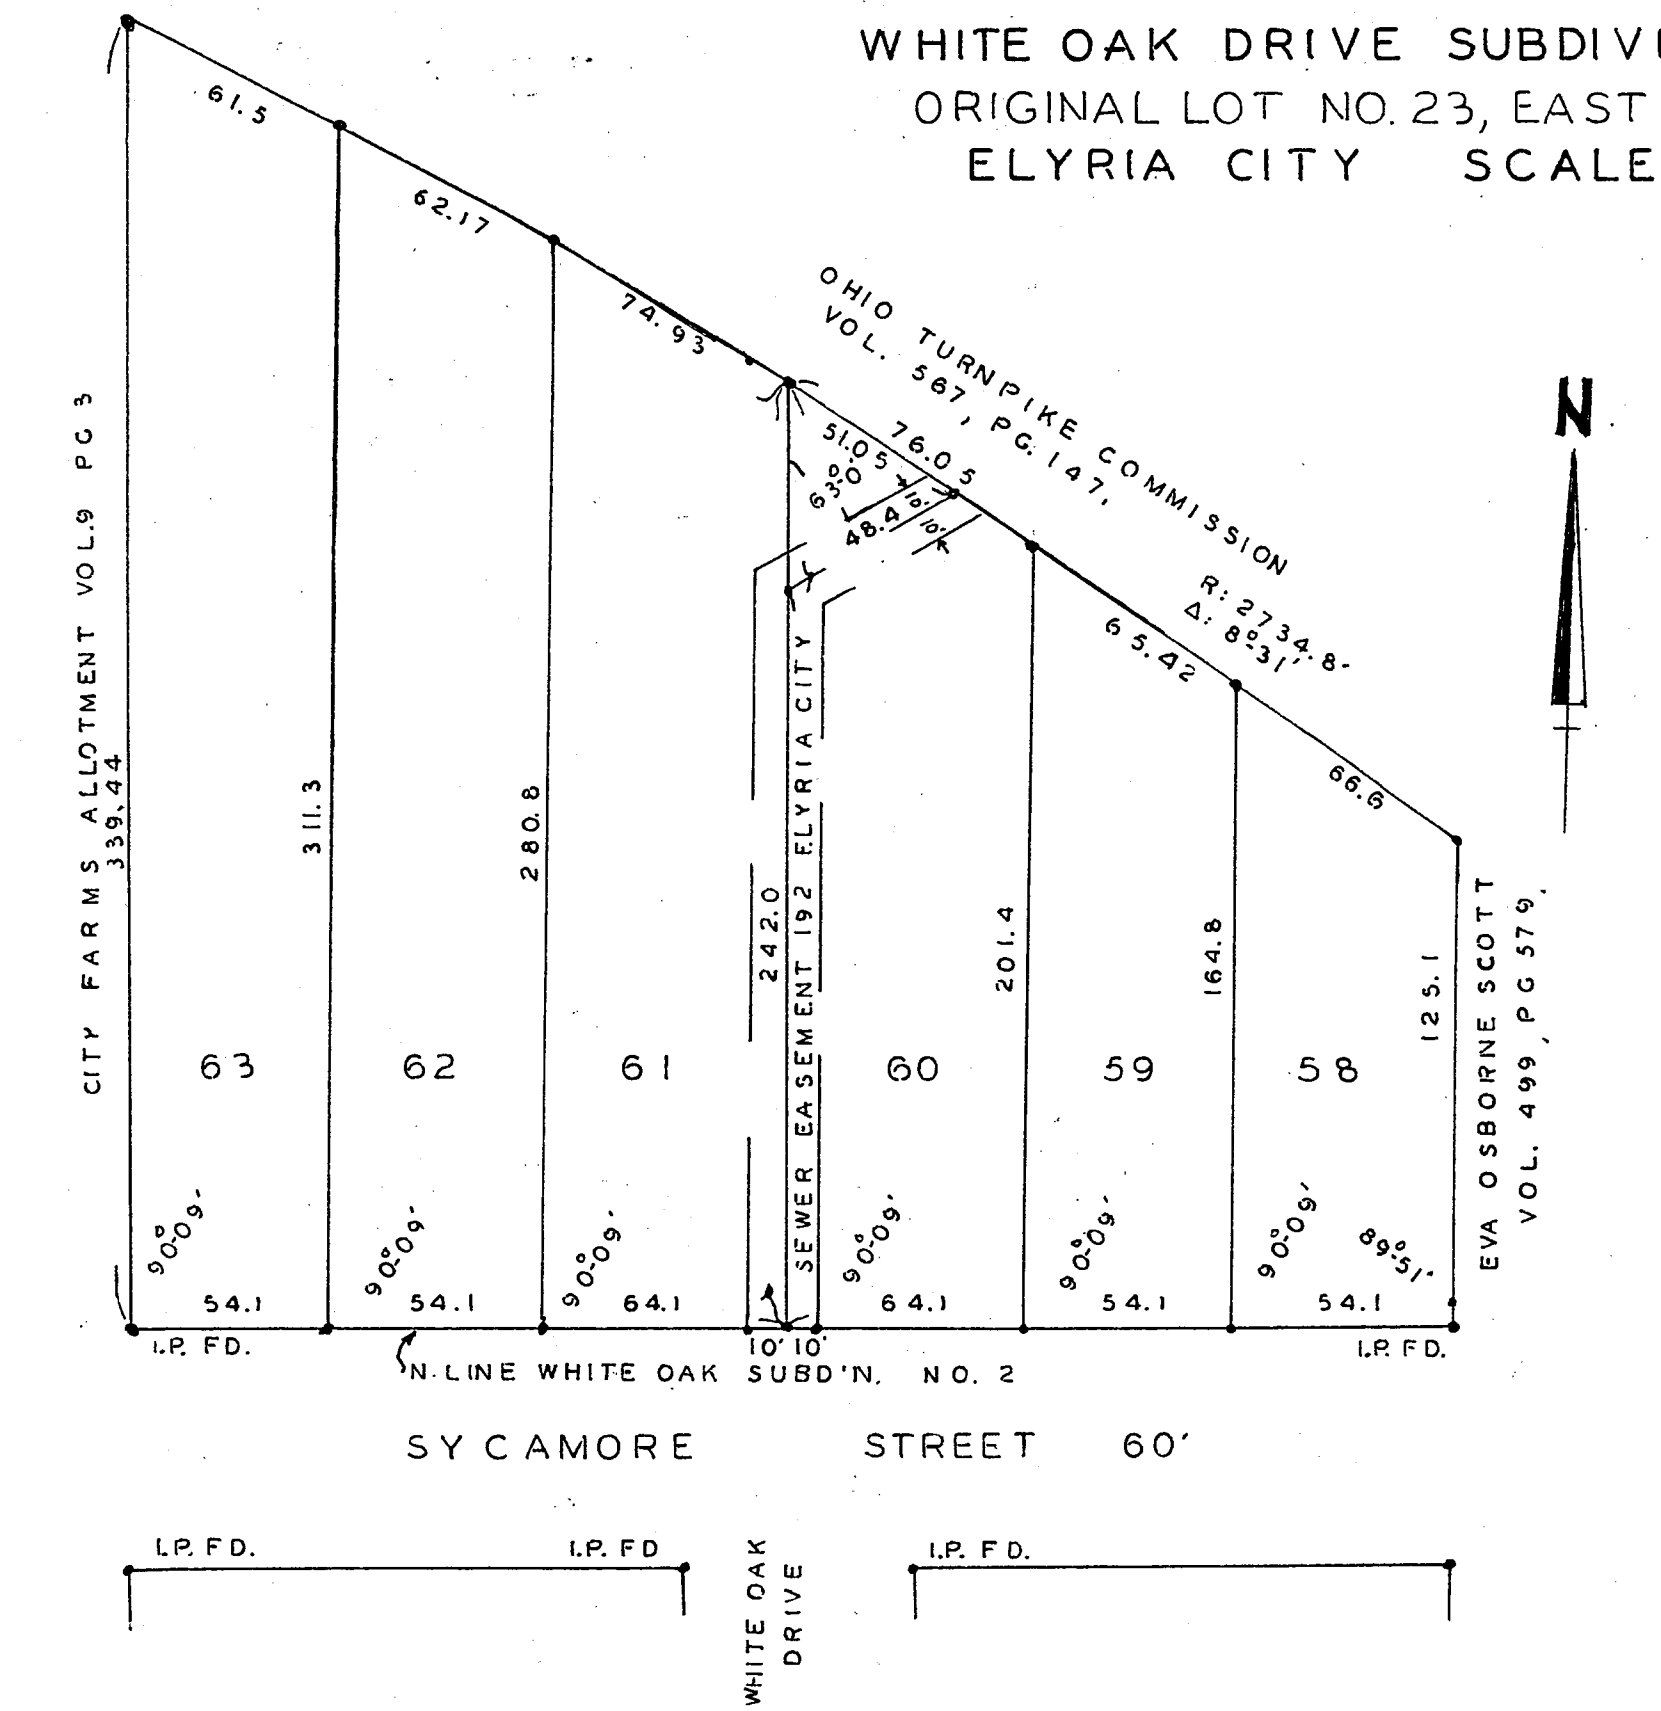

THIS PLAT MADE AT THE REQUEST OF MARVIN ORLEAN TREAS. AND ARTHUR ORLEAN PRES. OAKWOOD PARK DEVELOPMENT COMPANY EMBRACES 1.88 ACRES OF LAND IN ORIGINAL LOT NO. 23, EAST OF BLACK RIVER, ELYRIA TOWNSHIP, ELYRIA CITY, A LORAIN COUNTY, OHIO. MONUMENTS FOUND ARE SO MARKED. MEASUREMENTS ARE IN FEET IN FEET AND DECIMAL PARTS THEREOF. (H) INDICATES IRON PIN SET. I CERTIFY THE ABOVE TO BE CORRECT.

C.T. BIGGS
REGISTERED SURVEYOR

THE UNDERSIGNED OWNERS OF THE LAND EMBRACED IN THIS PLAT HEREBY ACCEPT THIS PLAT OF SAME AS SHOWN HEREON. DATE 1-7-58

OAKWOOD PARK DEVELOPMENT CO.
BY MARVIN ORLEAN TREAS. ARTHUR ORLEAN PRES.

STATE OF OHIO, LORAIN COUNTY, OHIO SS.
BEFORE ME, A NOTARY PUBLIC IN AND FOR SAID COUNTY AND STATE PERSONALLY APPEARED THE AFORE NAMED MARVIN ORLEAN TREAS. AND ARTHUR ORLEAN PRES. OAKWOOD PARK DEVELOPMENT COMPANY WHO ACKNOWLEDGED THAT THEY DID SIGN THE ABOVE PLAT AND THAT IT WAS THEIR FREE ACT AND DEED. IN TESTIMONY WHEREOF I HEREUNTO SET MY HAND AND OFFICIAL SEAL AT ELYRIA, OHIO THIS 7TH DAY OF JANUARY 1958

H. MC CONNELL SADDLER
NOTARY PUBLIC

SEAL NOTARY PUBLIC

THE ABOVE PLAT OF WHITE OAK DRIVE SUBDIVISION NO. 3 WAS DULY APPROVED BY THE PLANNING COMMISSION OF THE CITY OF ELYRIA OHIO AT A MEETING OF SAID COMMISSION HELD, DATE 1-29-58 THE PLANNING COMMISSION OF THE CITY OF ELYRIA OHIO
J.J. SERES J. GRANT KEYS

THIS IS TO CERTIFY THAT I HAVE EXAMINED THE ABOVE PLAT AND FIND SAME TO BE CORRECT AND SUFFICIENT MONUMENTS HAVE BEEN SET.
DATE JAN. 22, 1958

R.E. KLEINODER
CITY ENGINEER

THIS IS TO CERTIFY THAT THE ACCOMPANYING PLAT OF WHITE OAK DRIVE SUBDIVISION NO. 3 WAS APPROVED BY THE COUNCIL OF ELYRIA OHIO AND WAS ACCEPTED BY ORDINANCE NO. 58-8 PASSED MARCH 3RD 1958

TRANSFERRED MAR. 14, 1958
FRANK AYRES AUDITOR

RECEIVED FOR RECORD MARCH 15 1958
AT 8:00 A.M. RECORDED MAR. 15 1958
IN RECORD VOL. 20 PAGE 19-A
LEOTA B. MITCHELL
LORAIN COUNTY RECORDER

RECORDING FEE \$ 8.80

SEAL SURVEYOR

Ordinance No. 58-8 accepting Dedication of Plat, see Ord. Vol. 716, Pg. 538.