
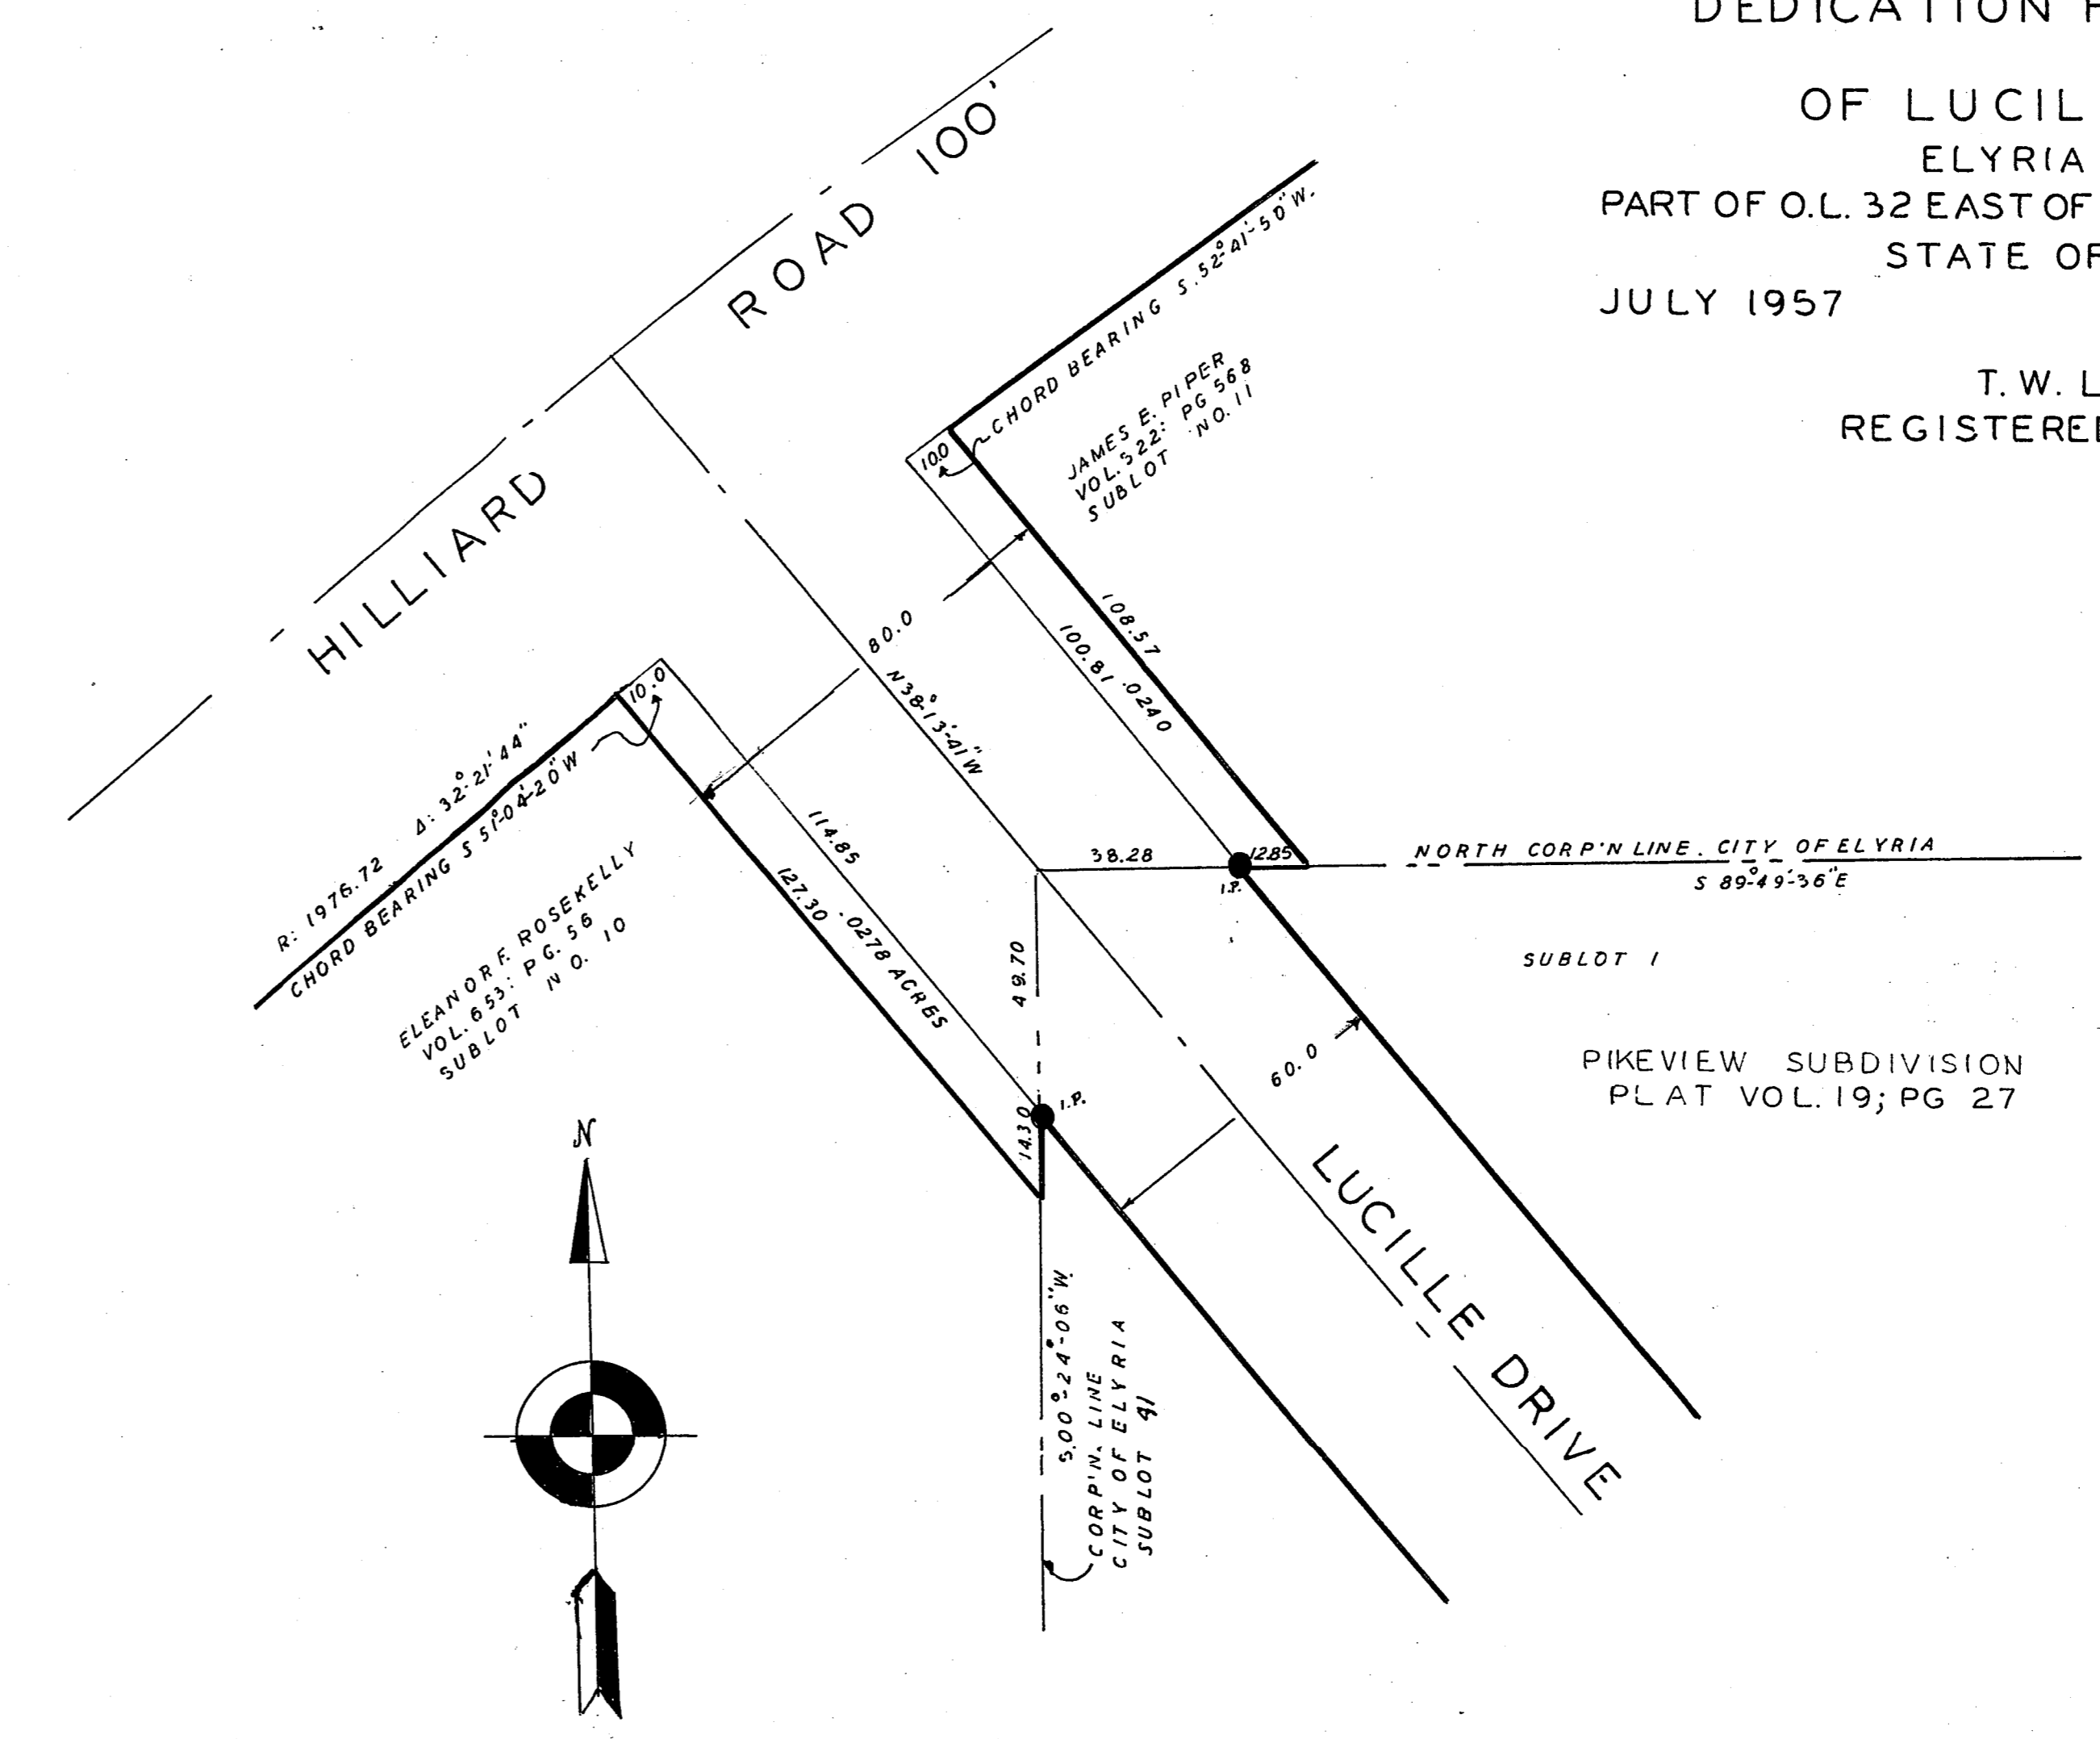
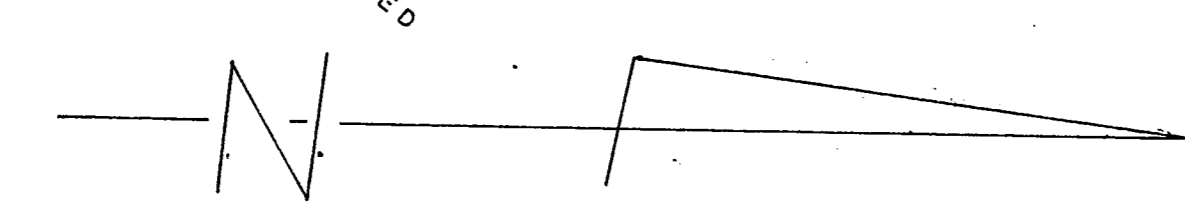


RIDGEVILLE PARK SUBDIVISION

OF PART OF ORIGINAL RIDGEVILLE TOWNSHIP LOTS NOS. 16 & 17
 MAY 1, 1957 RIDGEVILLE TOWNSHIP, LORAIN COUNTY, OHIO SCALE 1"=100'

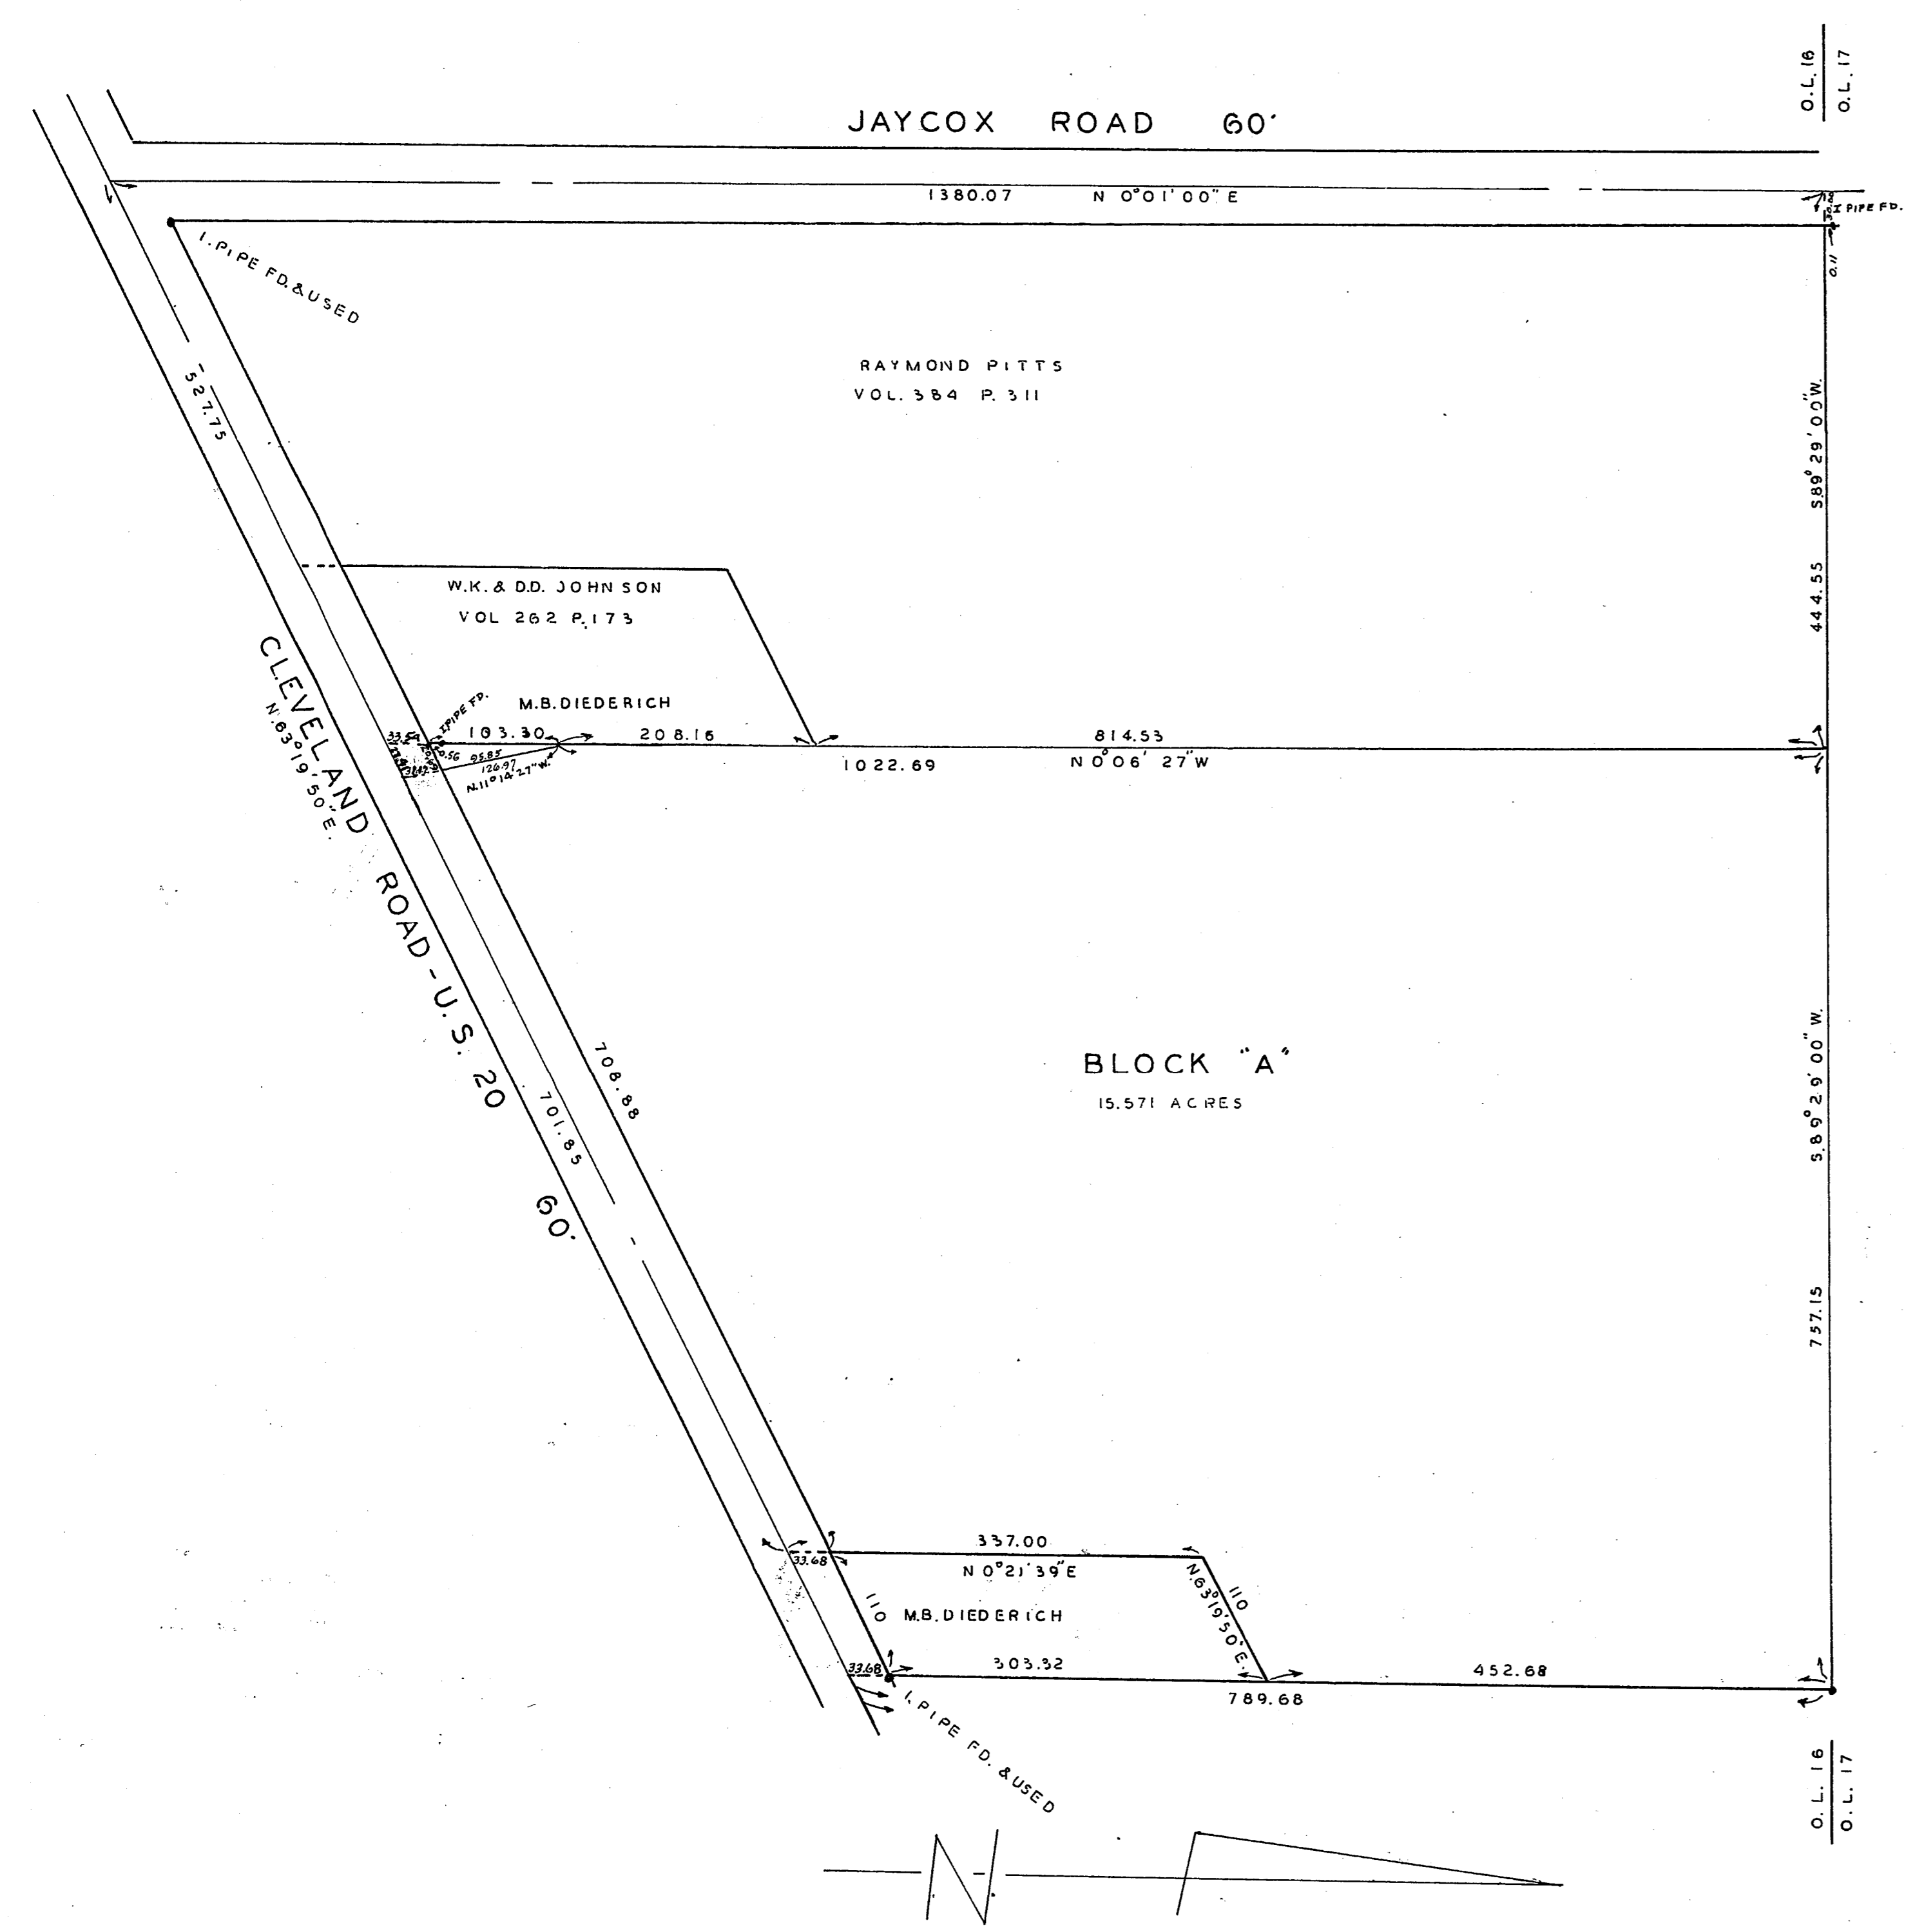

DEDICATION FOR THE WIDENING
 OF LUCILLE DRIVE
 ELYRIA TOWNSHIP
 PART OF O.L. 32 EAST OF RIVER COUNTY OF LORAIN
 STATE OF OHIO
 JULY 1957 SCALE 1"=30'
 T. W. LAUNDON
 REGISTERED SURVEYOR OHIO 689

SURVEYORS CERTIFICATE:
 THIS IS TO CERTIFY THAT AT THE REQUEST OF SPRING VALLEY COMPANY, OWNERS OF LANDS EMBRACED BY THIS PLAT, I HAVE SURVEYED AND PLATTED LUCILLE DRIVE AS SHOWN HEREON, CONTAINING 0.528 ACRES OF LAND IN ELYRIA TOWNSHIP COUNTY OF LORAIN, STATE OF OHIO AND BEING PART OF O.L. 32 IN SAID TOWNSHIP. IRON PINS WERE FOUND OR SET AS SHOWN DISTANCES ARE IN FEET AND DECIMAL PARTS THEREOF ALL OF WHICH I CERTIFY TO BE CORRECT.

T. W. LAUNDON
 REGISTERED SURVEYOR

OWNER'S CERTIFICATE:
 THIS IS TO CERTIFY SPRING VALLEY COMPANY OWNER'S OF LANDS EMBRACED BY THIS PLAT OF LUCILLE DRIVE HEREBY ACCEPT THE SAME TO BE CORRECT AND DEDICATE TO PUBLIC USE SAID DRIVE TO A WIDTH OF 80.0 FEET.
 IN WITNESS WHEREOF SPRING VALLEY COMPANY HAS CAUSED ITS NAME TO BE SIGNED THIS 15 TH DAY OF JULY 1957

OMER LAUBENTHAL DOROTHY BLAKELEY
 PRESIDENT VICE-PRESIDENT

STATE OF OHIO } S.S:
 COUNTY OF LORAIN }
 BEFORE ME, A NOTARY PUBLIC IN AND FOR SAID COUNTY AND STATE, DID PERSONALLY APPEAR OMER LAUBENTHAL AND DOROTHY BLAKELEY OF SPRING VALLEY COMPANY, WHO DID ACKNOWLEDGE THE SIGNING OF THIS PLAT TO BE THEIR OWN FREE ACT AND DEED. IN TESTIMONY THEREOF I HAVE HEREUNTO SET MY HAND AND OFFICIAL SEAL THIS 15 DAY OF JULY 1957.

JOHN SARNOVSKY
 NOTARY PUBLIC
 JOHN SARNOVSKY NOTARY PUBLIC
 MY COMMISSION EXPIRES JANUARY 23, 1959

NO TRANSFER NECESSARY
 AUG. 8, 1957
 FRANK AYRES' AUDITOR

RECEIVED FOR RECORD AUG. 14 1957
 AT 8:00 A.M. RECORDED AUG. 14 1957
 IN RECORD VOL. 20 PAGE 21
 LEOTA B. MITCHELL
 LORAIN COUNTY RECORDER
 RECORDING FEE \$ 10.45

THIS IS TO CERTIFY THAT THE ACCOMPANYING PLAT OF LUCILLE DRIVE WAS APPROVED BY THE PLANNING COMMISSION OF THE CITY OF ELYRIA, OHIO AT A MEETING HELD ON THE 20 DAY OF OCT. 1957.
 J. G. KEYS, PRESIDENT
 J. J. SERES

COUNTY ENGINEER'S CERTIFICATE:
 THIS IS TO CERTIFY THAT I HAVE EXAMINED THE ABOVE PLAT AND I FIND THE SAME TO BE CORRECT AND SUFFICIENT MONUMENTS HAVE BEEN SET.
 JULY 17 1957 DATE
 D. E. PATTERSON COUNTY ENGINEER

THE LORAIN COUNTY COMMISSIONERS HEREBY ACCEPT THE DEDICATION OF LUCILLE DRIVE AS SHOWN HEREON.
 J. NORMAN THOMPSON
 L. W. PINCURA
 O. G. DUNN