


UNDIVIDED ONE HALF (1/2) OF A CERTAIN LANE 42 RODS LONG AND 2 RODS WIDE LEADING FROM MASON ROAD EAST FOR THE ACCOMADATION OF SAID LAND, DEEDED BY JOHN SCHWARTZ AND KATHERINE SCHWARTZ TO JOSEPH SCHWARTZ OCT. 1ST. 1851 AND RECORDED IN VOL. 13 PAGE 35 LORAIN COUNTY DEED RECORDS

THE PETER SCHWARTZ SUBDIVISION NO. 1 IN PART OF ORIGINAL AVON TWP. SEC. NO. 23 NOW IN THE VILLAGE OF AVON LORAIN CO. OHIO SCALE 1" = 40' OCTOBER 1955

THE UNDERSIGNED OWNERS, OF THE PETER SCHWARTZ SUBDIVISION NO. 1 ACCEPT THIS PLAT AND DEDICATE TO THE USE OF THE PUBLIC THE ROADS AS SHOWN.
OWNER: PETER SCHWARTZ HUSBAND, ELIZABETH REISIG WIFE
CARL REISIG, HENRY S. ROYAK, DOROTHY ROYAK

STATE OF OHIO LORAIN CO. S.S. BEFORE ME A NOTARY PUBLIC IN AND FOR SAID COUNTY AND STATE PERSONALLY CAME PETER SCHWARTZ HUSBAND, OWNER AND ELIZABETH REISIG WIFE WHO ACKNOWLEDGE THE SIGNING OF THIS DEDICATION PLAT TO BE THEIR FREE ACT AND DEED. IN WITNESS WHEREOF I HAVE HEREUNTO SET MY HAND AND OFFICIAL SEAL AT AVON, OHIO THIS 13TH DAY OF AUGUST 1957
WALTER J. RUSSELL, NOTARY
MY COMMISSION EXPIRES WALTER J. RUSSELL, NOTARY PUBLIC
MY COMMISSION EXPIRES MAY 21, 1960

BEFORE ME, A NOTARY PUBLIC IN AND FOR THE STATE OF OHIO PERSONALLY CAME CARL & ELIZABETH REISIG HUSBAND & WIFE AND HENRY S. ROYAK & DOROTHY ROYAK WHO ACKNOWLEDGED THE SIGNING OF THIS DEDICATION PLAT TO BE THEIR FREE ACT & DEED. IN WITNESS WHEREOF I HAVE HEREUNTO SET MY HAND AND OFFICIAL SEAL AT AVON LAKE, OHIO THIS 28TH DAY OF AUGUST 1957
ROBERT JENSON, NOTARY PUBLIC
COMMISSION EXPIRES NOV 22, 1957
ROBERT JENSON, NOTARY PUBLIC
MY COMMISSION EXPIRES NOV 22, 1957

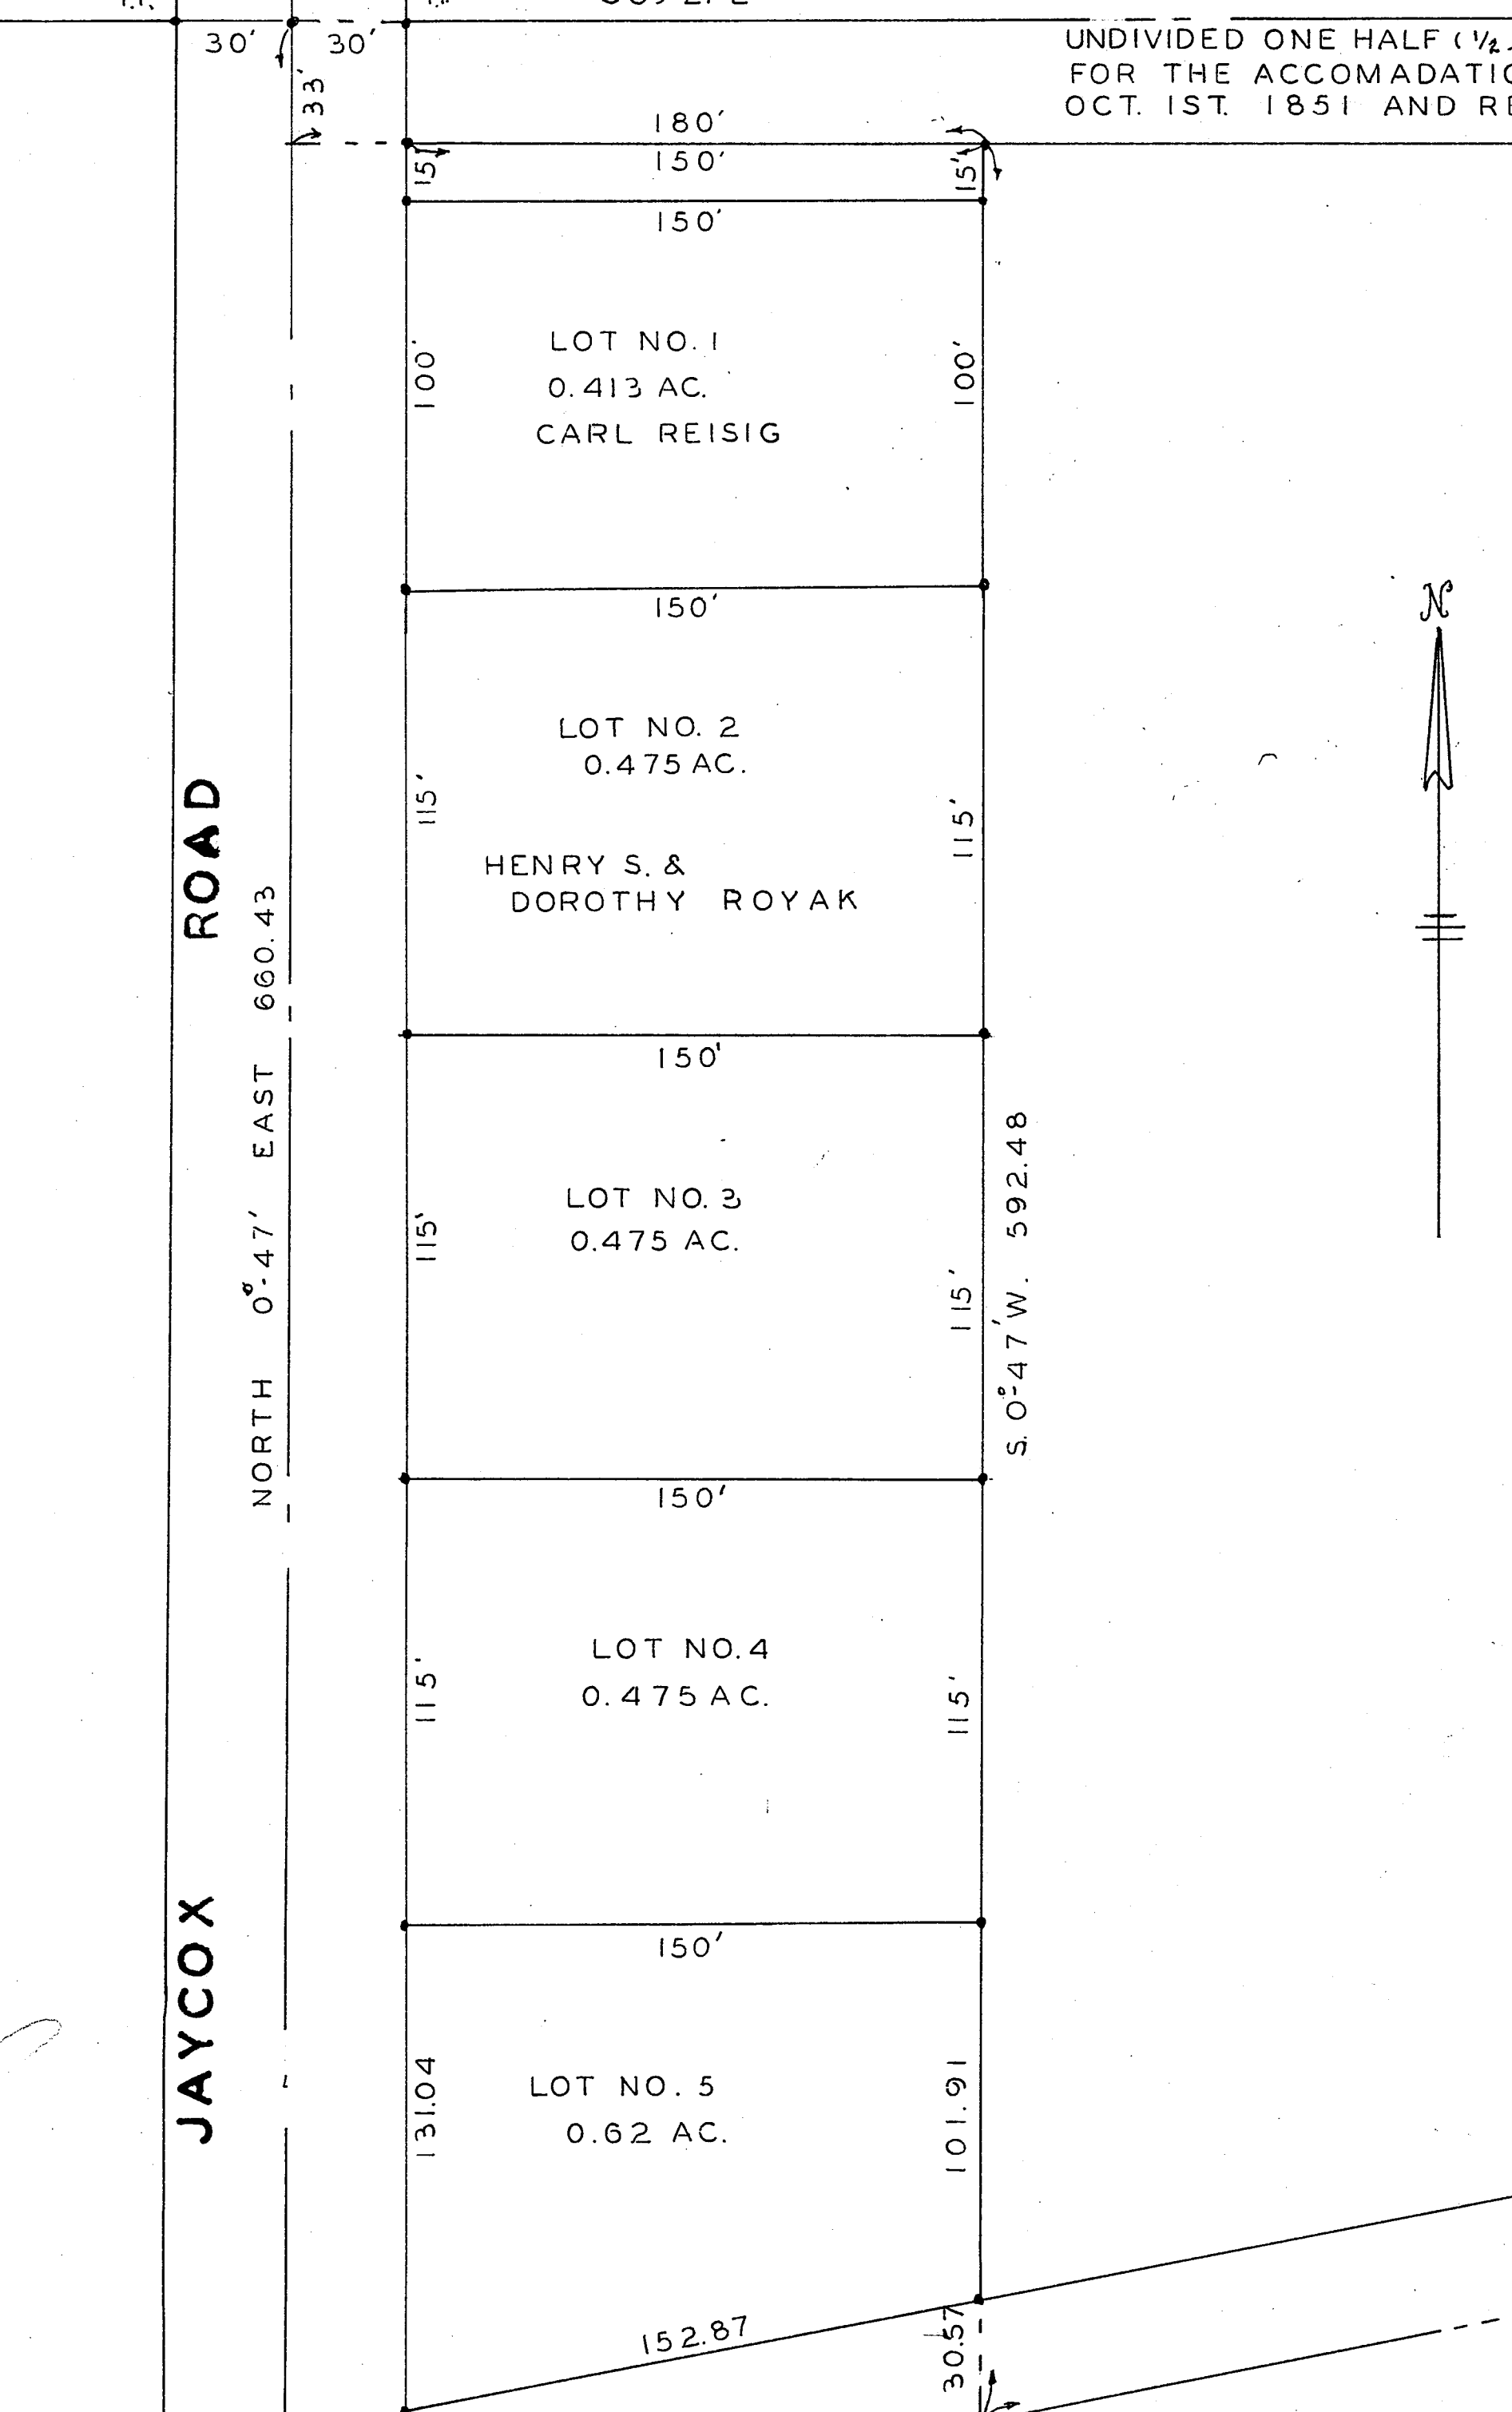

THIS IS TO CERTIFY THAT THIS PLAT AND SURVEY IS HEREBY APPROVED ON THIS 17TH DAY OF JANUARY 1956 BY THE PLANNING COMMISSION OF THE VILLAGE OF AVON, OHIO
WILLIAM GATES CHAIRMAN
W.R. WAGAR SECRETARY

THIS IS TO CERTIFY THAT THIS PLAT AND SURVEY HAS BEEN ACCEPTED BY THE COUNCIL OF AVON VILLAGE BY ORDINANCE OR RESOLUTION NO. _____ PASSED JANUARY 25, 1956
WILLIAM GATES MAYOR
B.C. CURTISS CLERK OF VILLAGE

THIS PLAT MADE AT THE REQUEST OF PETER SCHWARTZ AND EMBRACES IN THE 5 PARCELS A TOTAL OF 2.46 ACRES OF LAND IN PART OF ORIGINAL AVON SECTION NO. 23 NOW IN THE VILLAGE OF AVON LORAIN COUNTY OHIO
ALL MONUMENTS WERE FOUND OR SET AS SHOWN MEASUREMENTS ARE IN FEET AND DECIMAL PARTS THEREOF.
SCALE: 1" = 40' OCTOBER 25, 1955
ALL OF WHICH I CERTIFY TO BE CORRECT
J.H. GETZ REG. ENGINEER AND SURVEYOR

RECEIVED FOR RECORD SEPT. 4, 1957 AT 8:00 A.M.
RECORDED SEPT. 4, 1957 IN RECORD VOL. 20 PAGE 23
LEOTA B. MITCHELL
LORAIN COUNTY RECORDER
M.C.
RECORDING FEE \$ 16.00

