


SUNRISE ALLOTMENT NO. I.
PART OF ORIGINAL LOT NO. 20 LAGRANGE TOWNSHIP
LORAIN COUNTY OHIO
SCALE 1" = 60' **SEPTEMBER 1957**
C.E. PENFOUND **REGISTERED SURVEYOR**

NO. 533839

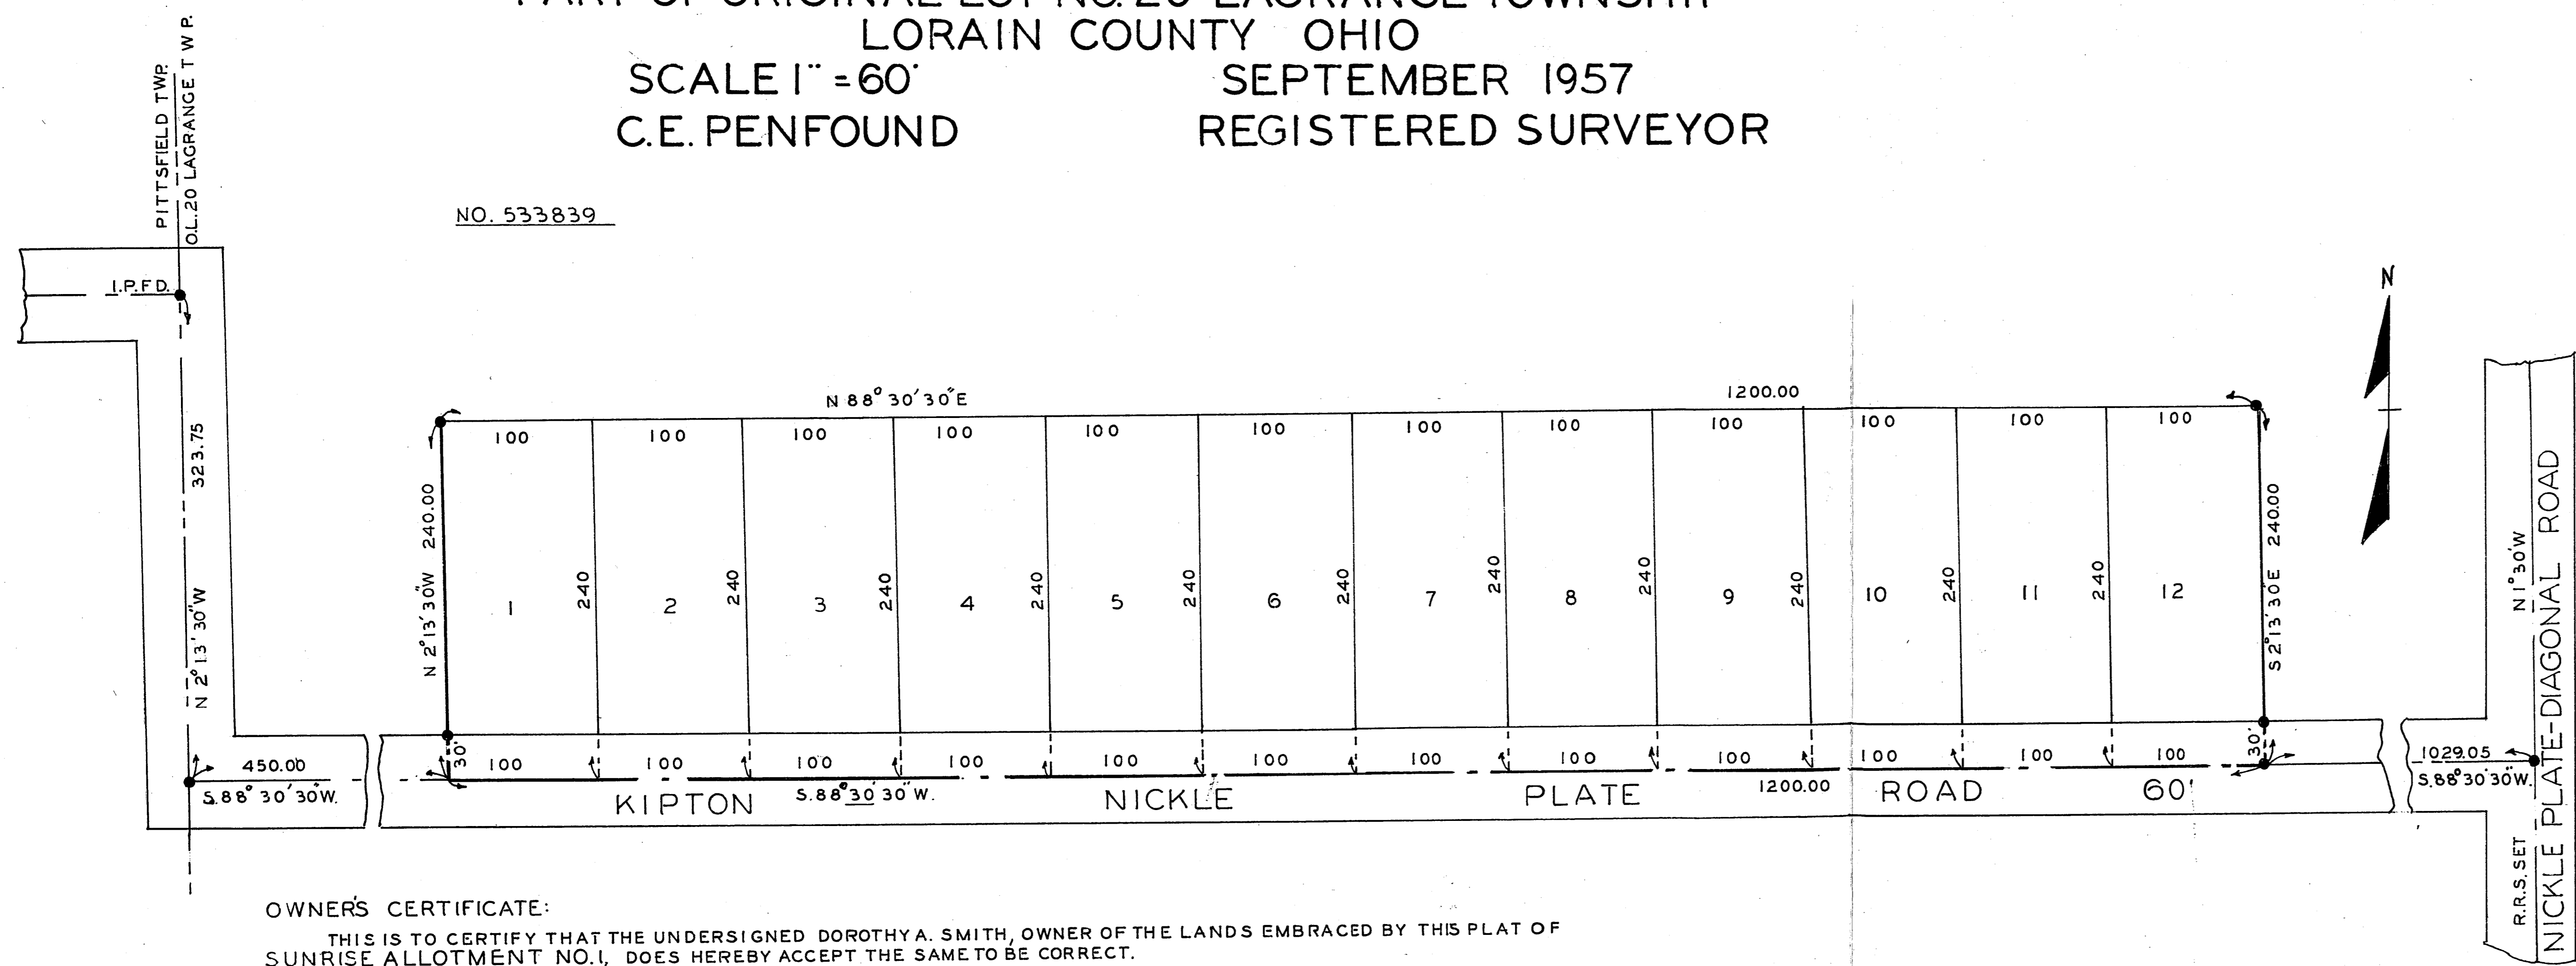

OWNER'S CERTIFICATE:

THIS IS TO CERTIFY THAT THE UNDERSIGNED DOROTHY A. SMITH, OWNER OF THE LANDS EMBRACED BY THIS PLAT OF SUNRISE ALLOTMENT NO. I, DOES HEREBY ACCEPT THE SAME TO BE CORRECT.

DOROTHY A. SMITH

STATE OF OHIO
 COUNTY OF LORAIN S.S:

BEFORE ME, A NOTARY PUBLIC IN AND FOR SAID COUNTY AND STATE, PERSONALLY APPEARED THE ABOVE NAMED DOROTHY A. SMITH, WHO ACKNOWLEDGED THE SIGNING OF THIS PLAT TO BE HER OWN FREE ACT AND DEED. IN WITNESS WHEREOF I HAVE HEREUNTO SET MY HAND AND OFFICIAL SEAL AT GRAFTON, OHIO, ON THIS 23RD DAY OF SEPTEMBER, 1957.

WELLS W. MOLE JR. NOTARY PUBLIC
 MY COMMISSION EXPIRES AUGUST 18, 1959

THIS PLAT OF SUNRISE ALLOTMENT NO. I IS HEREBY APPROVED BY THE PLANNING COMMISSION OF THE CITY OF OBERLIN, OHIO, ON THIS 29TH DAY OF NOVEMBER, 1957

PRESIDENT T. O. MURPHY
 SECRETARY PATRICIA B. STETSON

TRANSFERRED
 JAN-3, 1958
 FRANK AYRES
 AUDITOR

RECEIVED FOR RECORD JANUARY 3, 1958 AT 3:02 P.M.
 RECORDED JAN. 3, 1958 IN RECORD VOL. 20 PAGE 36
LEOTA B. MITCHELL
 LORAIN COUNTY RECORDER
 M.C.

RECORDING FEE \$ 16.05

SURVEYOR'S CERTIFICATE:

THIS IS TO CERTIFY THAT AT THE REQUEST OF THE OWNER I HAVE SURVEYED AND PLATTED SUNRISE ALLOTMENT NO. I AS SHOWN HEREON. DISTANCES ARE SHOWN IN FEET AND DECIMAL PARTS THEREOF IRON PIN MONUMENTS WERE FOUND OR SET AS SHOWN. HEAVY BLACK LINES INDICATE OUTLINE OF PLAT THIS PLAT EMBRACES 6.6110 ACRES OF LAND IN ORIGINAL LOT NO. 20 OF LAGRANGE TOWNSHIP, INCLUSIVE OF THE LAND TO THE CENTERLINE OF THE KIPTON-NICKLE PLATE ROAD AS SHOWN HEREON.

ALL OF WHICH I CERTIFY TO BE CORRECT.

C.E. PENFOUND REGISTERED SURVEYOR NO. 3200

THIS PLAT OF SUNRISE ALLOTMENT NO. I IS HEREBY APPROVED BY THE BOARD OF TRUSTEES OF LAGRANGE TOWNSHIP ON THIS 20TH DAY OF DEC. 1957.

DON ALDRICH TWP. TRUSTEE A.E. SPICER TRUSTEE
IRA SWARTZ TWP. TRUSTEE CLERK DE. PELTON TOWNSHIP CLERK

THIS PLAT OF SUNRISE ALLOTMENT NO. I IS HEREBY APPROVED BY THE ZONING BOARD OF LAGRANGE TOWNSHIP ON THIS 28TH DAY OF DECEMBER, 1957

O.E. NOBLE DANIEL C. SMITH
A.G. FATZ CLERK GLEN H. BUSWELL

