
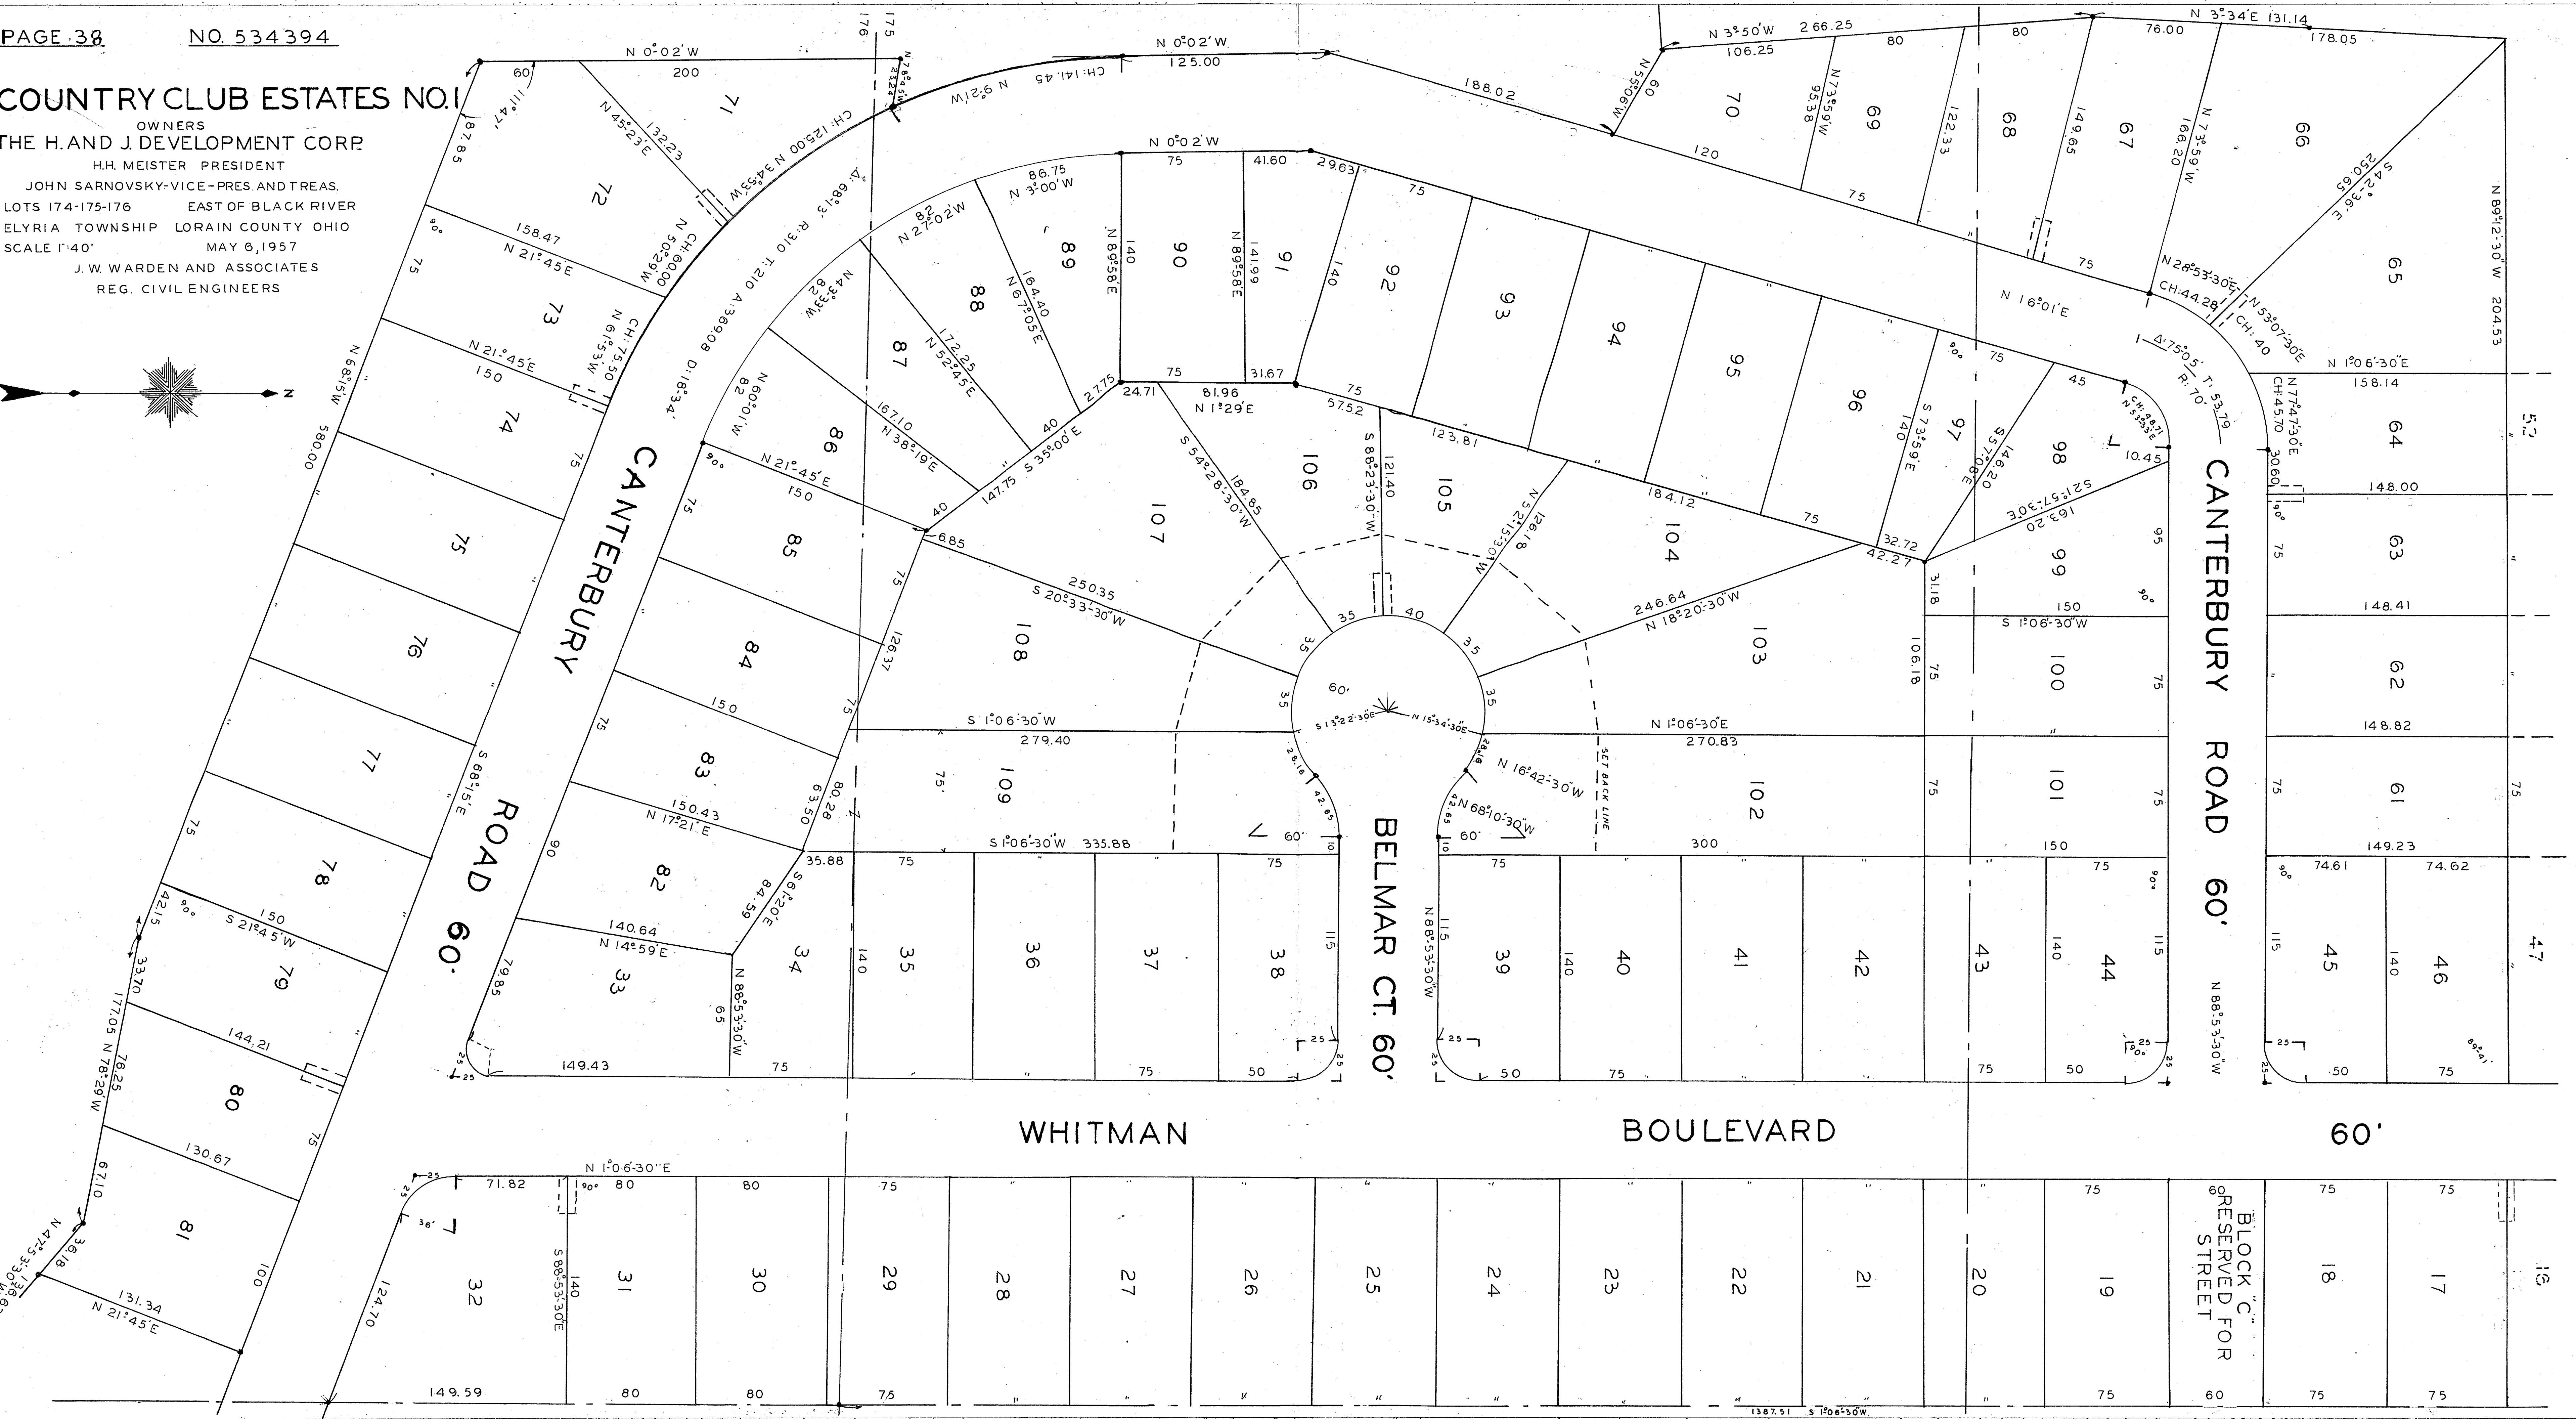


COUNTRY CLUB ESTATES NO. 1

OWNERS
 THE H. AND J. DEVELOPMENT CORP.
 H.H. MEISTER PRESIDENT
 JOHN SARNOVSKY-VICE-PRES. AND TREAS.
 LOTS 174-175-176 EAST OF BLACK RIVER
 ELYRIA TOWNSHIP LORAIN COUNTY OHIO
 SCALE 1"=40' MAY 6, 1957
 J. W. WARDEN AND ASSOCIATES
 REG. CIVIL ENGINEERS

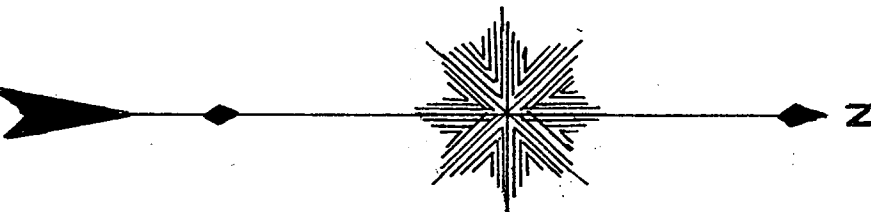

BLOCK C
 RESERVED FOR
 STREET