


# WESTVIEW ESTATES

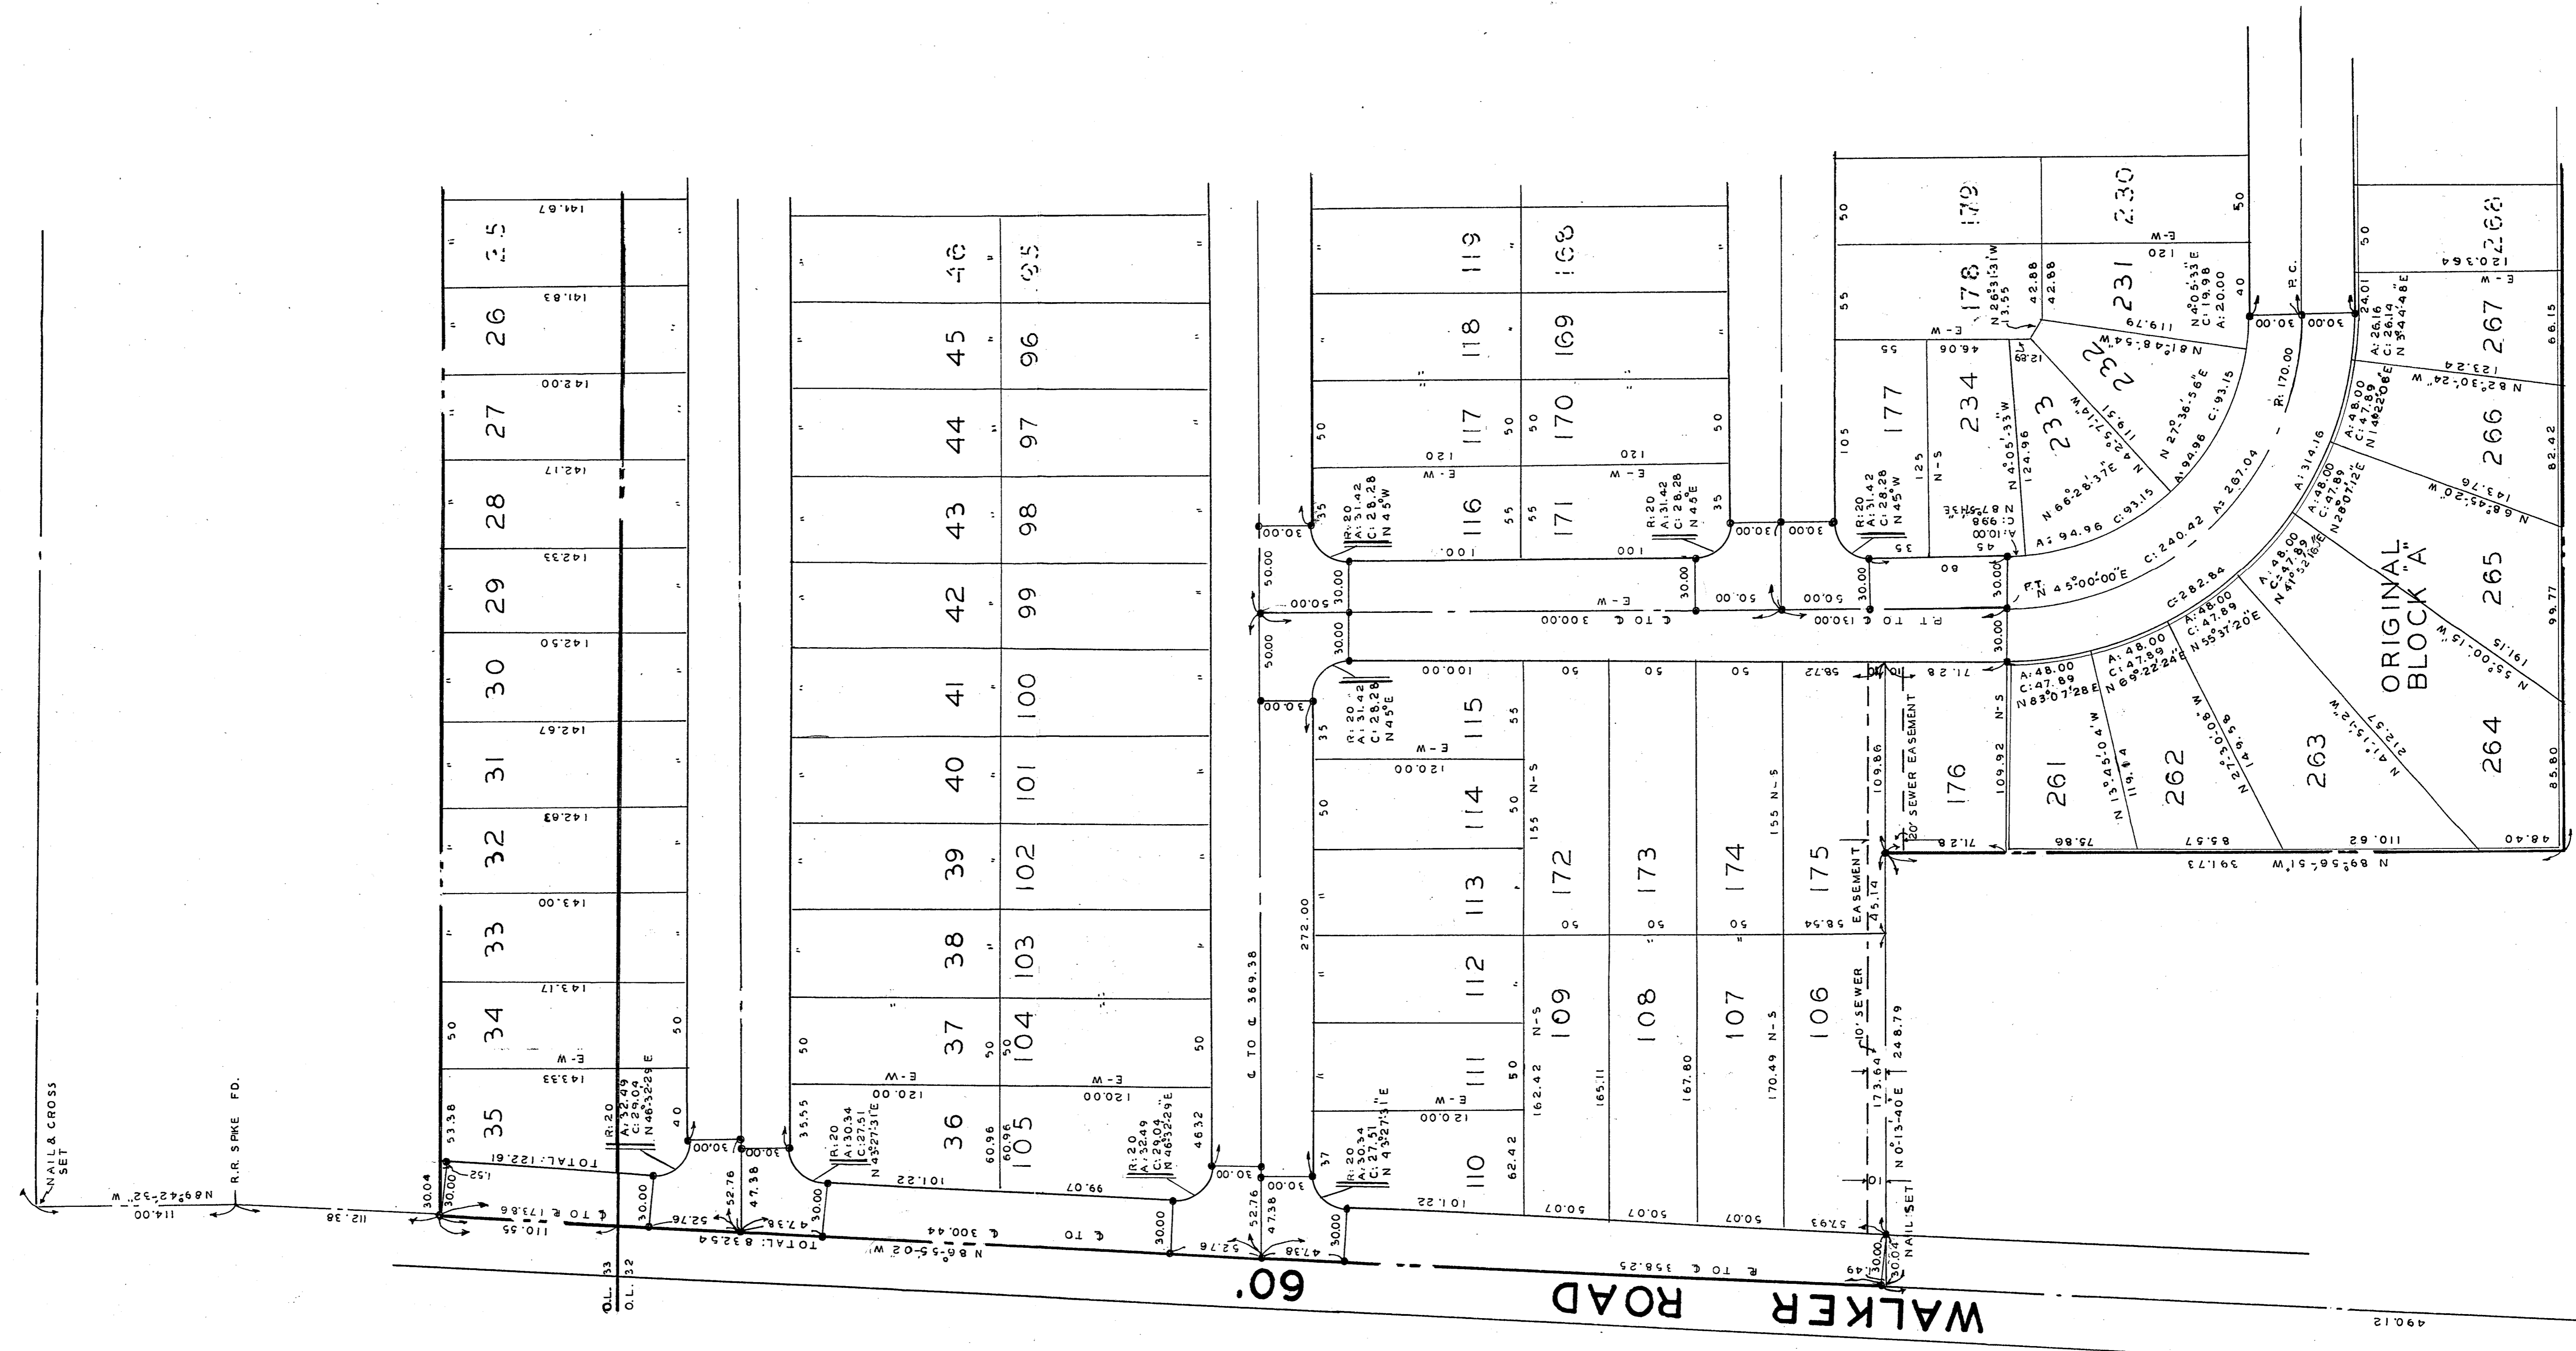

P.H. & F.D.