


LAKE AVENUE ESTATES
ORIGINAL LOT NO. 37, WEST OF RIVER
ELYRIA TOWNSHIP, LORAIN COUNTY,
OHIO. SCALE 1 IN. = 50 FT. OCT 15 1956

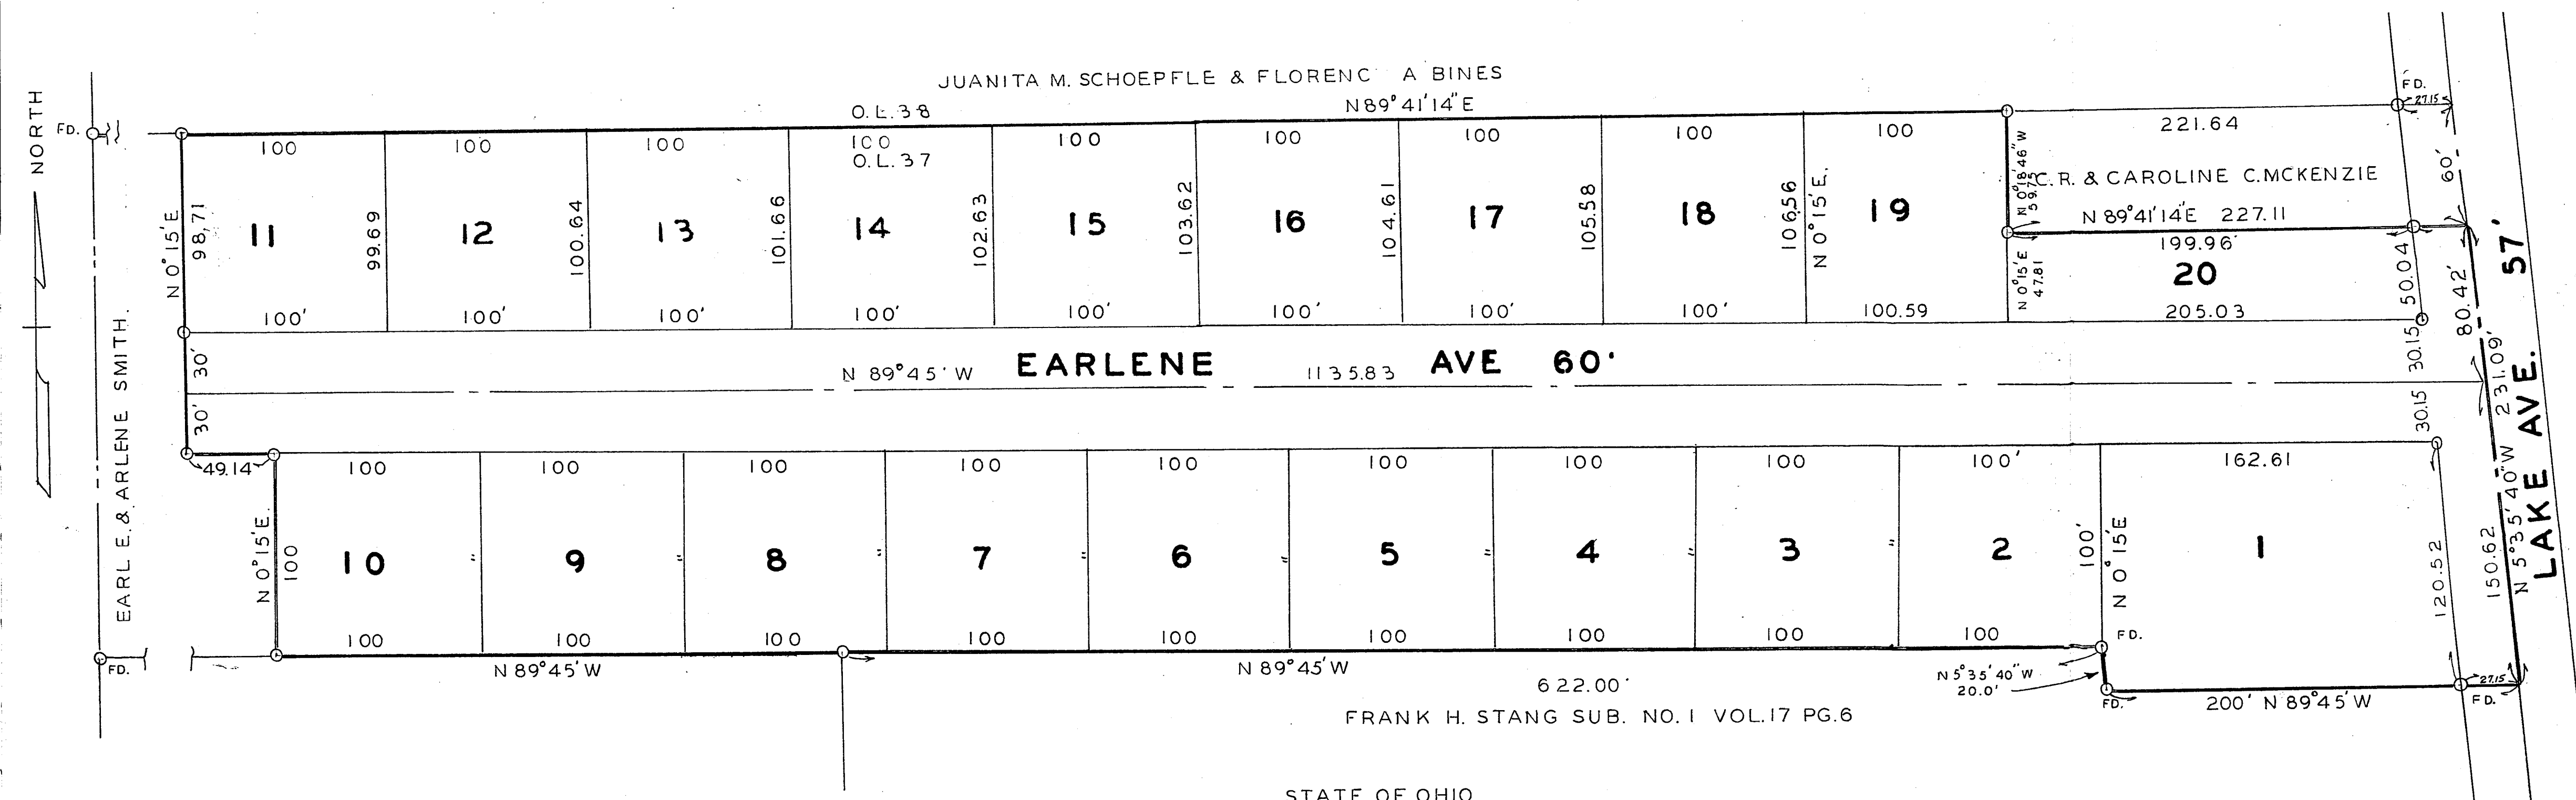

ENGINEERS CERTIFICATE:
 THIS PLAT MADE AT THE REQUEST OF EARL EMMERSON & ARLENE SMITH JR. EMBRACES 6.566 ACRES OF LAND IN ORIGINAL LOT NO. 37 WEST OF RIVER IN ELYRIA TOWNSHIP LORAIN COUNTY, OHIO. MONUMENTS WERE FOUND OR SET AS SHOWN. IRON PINS HAVE BEEN PLACED AT ALL STREET CORNERS. MEASUREMENTS ARE IN FEET AND DECIMAL PARTS THEREOF. BEARINGS ARE ASSUMED AND ARE FOR DESCRIBING ANGLES ONLY ALL OF WHICH I CERTIFY TO BE CORRECT —○— INDICATES IRON PINS FOUND OR SET.
RAY E. HOLLIS CIVIL ENGINEER & SURVEYOR

WE THE UNDERSIGNED EARL EMMERSON JR. & ARLENE SMITH OWNERS OF LAND EMBRACED BY LAKE AVE. ESTATES ACCEPT THE SAME TO BE CORRECT. AND DEDICATE TO PUBLIC USE EARLENE AVE. AS SHOWN THEREON.
EARL EMMERSON SMITH JR. OWNER
ARLENE E. SMITH OWNER,

STATE OF OHIO,
 COUNTY OF LORAIN.
 BEFORE ME A NOTARY PUBLIC IN AND FOR SAID COUNTY AND STATE PERSONALLY APPEARED THE ABOVE NAMED EARL EMMERSON SMITH JR. & ARLENE SMITH OWNERS OF LAKE AVE. ESTATES, WHO ACKNOWLEDGED THEY DID SIGN THE FOREGOING PLAT, AND IT WAS THEIR FREE ACT AND DEED. IN TESTIMONY WHEREOF I HAVE HEREUNTO SET MY HAND AND SEAL THIS 29 TH DAY OF MARCH 1958
ROSE W. GRAY NOTARY PUBLIC
 MY COMMISSION EXPIRES NOV. 2, 1958



THIS IS TO CERTIFY THAT THE ABOVE PLAT IS HEREBY APPROVED ON THIS 14 DAY OF OCT. 1957 BY THE PLANNING COMMISSION OF THE CITY OF ELYRIA OHIO
J.G. KEYS PRESIDENT,
J.J. SERES SECRETARY.

TRANSFERRED
 APRIL 2-1958
 FRANK AYRES
 AUDITOR

RECIEVED FOR RECORDING
 APRIL 4 1958
 AT 8:00 O'CLOCK A.M. RECORDED APRIL 4, 1958
 IN VOLUME 20 PAGE 44 OF
 LORAIN COUNTY RECORDS
LEOTA B. MITCHELL COUNTY RECORDER
 M.C.
 RECORDING FEE \$ 16.00