


**CRESTHAVEN SUBDIVISION**  
 PART OF ORIGINAL TWP. LOT #45, WEST OF BLACK RIVER  
 ELYRIA TOWNSHIP, LORAIN COUNTY, OHIO  
 SCALE 1" = 50'  
 DECEMBER, 1956  
 BY RAY E. HOLLIS, REGISTERED ENGINEER & SURVEYOR

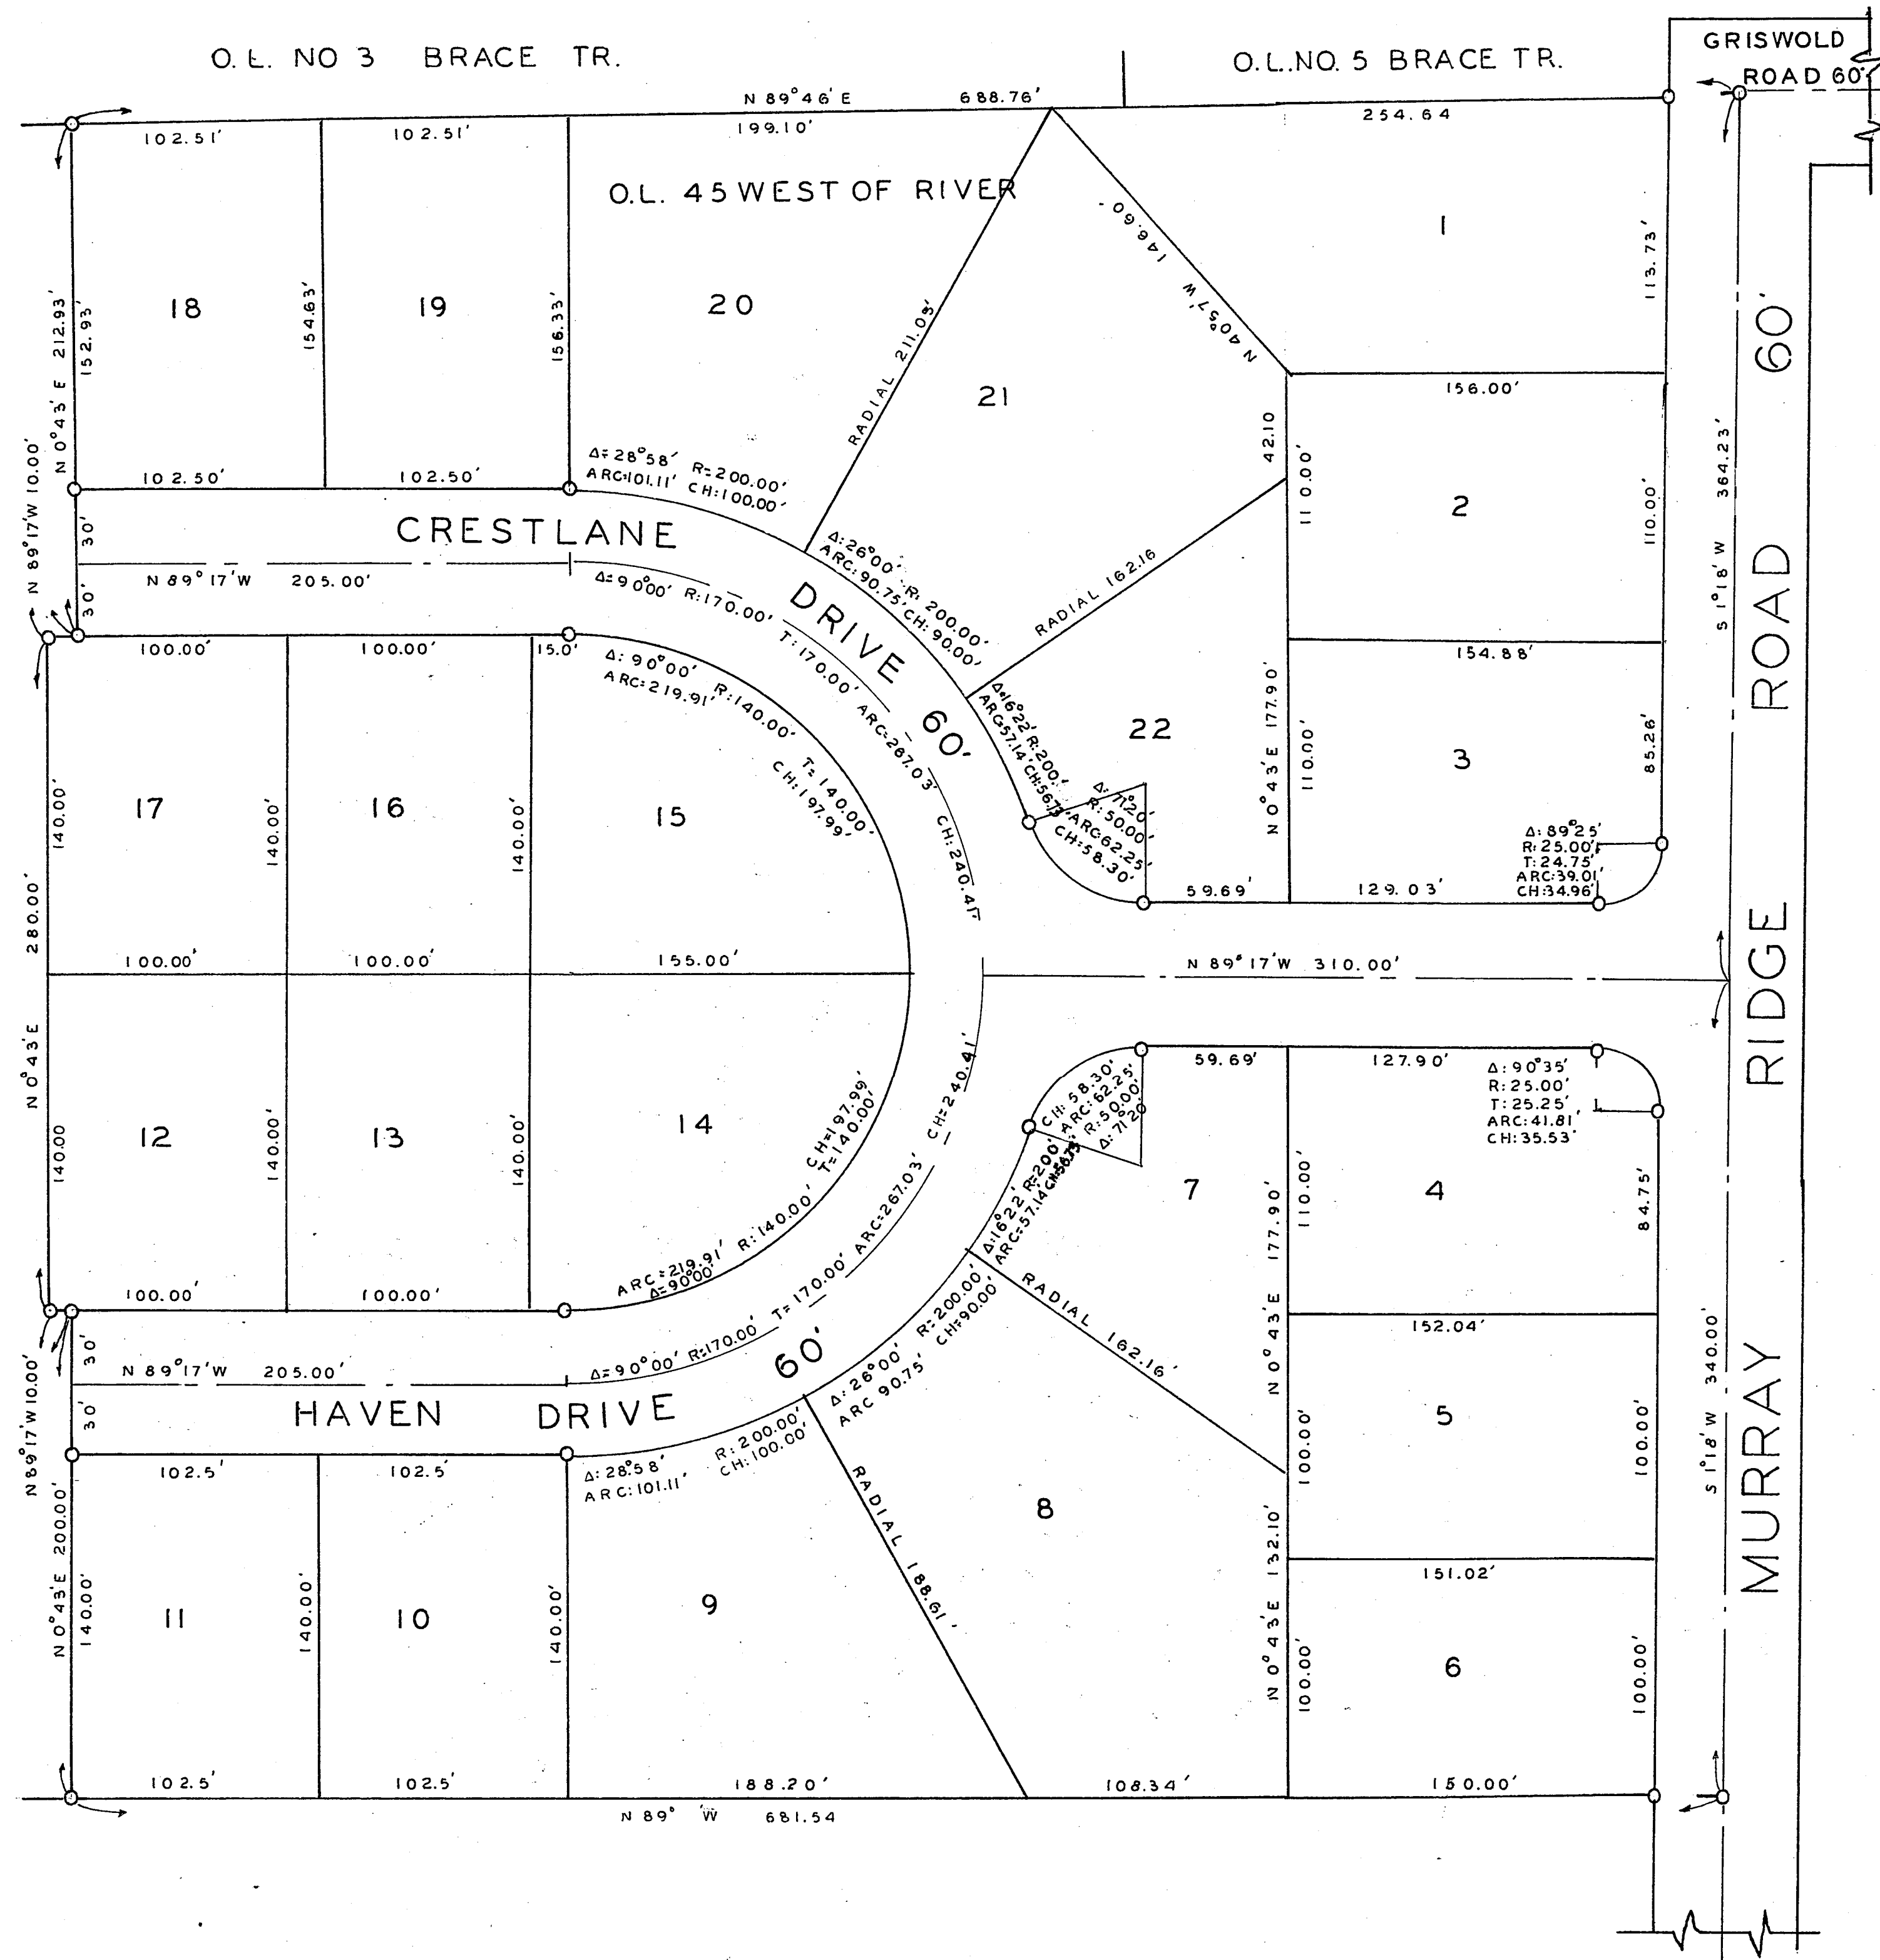


TRANSFERRED  
 APR-23, 1958  
 FRANK AYRES  
 AUDITOR

**ENGINEER'S CERTIFICATE:**

THIS IS TO CERTIFY THAT AT THE REQUEST OF ARTHUR B. CARPMAIL, DOROTHY V. CARPMAIL, RUSSEL H. STANG, AND LORRAINE STANG, OWNERS OF LANDS CONTAINED WITHIN THIS FOREGOING PLAT, I HAVE SURVEYED AND PLATTED CRESTHAVEN SUBDIVISION AS SHOWN HEREON. EMBRACING 11.1788 ACRES IN ORIGINAL TOWNSHIP LOT #45, WEST OF BLACK RIVER, ELYRIA TOWNSHIP. AT ALL POINTS SO INDICATED IRON PIN MONUMENTS WERE FOUND OR SET. ALL DISTANCES SHOWN ARE IN FEET AND DECIMAL PARTS THEREOF. BEARINGS USED ARE ASSUMED AND FOR THE PURPOSE OF DESCRIBING ANGLES ONLY. ALL OF WHICH I CERTIFY TO BE CORRECT.

RAY E. HOLLIS  
 CIVIL ENGINEER & SURVEYOR

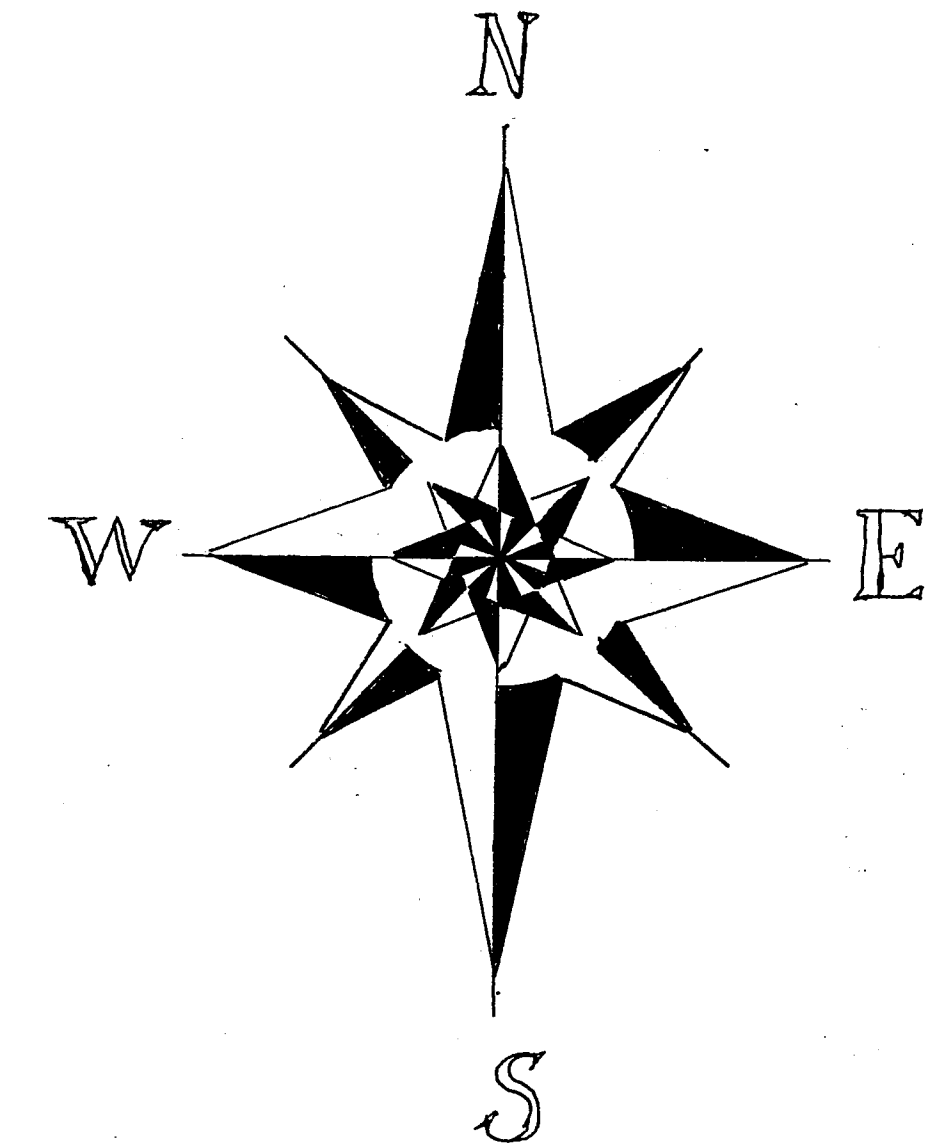

THIS IS TO CERTIFY THAT I HAVE EXAMINED THE ABOVE PLAT OF CRESTHAVEN SUBDIVISION AND FIND THE MONUMENTS SET ARE SUFFICIENT TO DEFINE THE STREETS AS SHOWN HEREON.

R. E. KLEINOEDER  
 CITY ENGINEER, ELYRIA, OHIO

**OWNER'S CERTIFICATE:**

THIS IS TO CERTIFY THAT WE THE UNDERSIGNED ARTHUR B. CARPMAIL, DOROTHY V. CARPMAIL, RUSSEL H. STANG, AND LORRAINE STANG, OWNERS OF LANDS CONTAINED WITHIN CRESTHAVEN SUBDIVISION, ACCEPT THIS PLAT TO BE CORRECT AND DEDICATE TO PUBLIC USE CRESTLANE DRIVE AND HAVEN DRIVE AS SHOWN THEREON.

ARTHUR B. CARPMAIL  
 OWNER  
DOROTHY V. CARPMAIL  
 OWNER  
RUSSEL H. STANG  
 OWNER  
LORRAINE STANG  
 OWNER

THIS IS TO CERTIFY THAT THE ABOVE PLAT OF CRESTHAVEN SUBDIVISION IS HEREBY APPROVED BY THE PLANNING COMMISSION OF THE CITY OF ELYRIA, OHIO ON THIS 31 DAY OF JULY 1957.

J. G. KEYS  
 PRESIDENT  
J. J. SERES  
 SECRETARY

COUNTY OF LORAIN }  
 STATE OF OHIO } S.S.

THIS IS TO CERTIFY THAT BEFORE ME, A NOTARY PUBLIC IN AND FOR SAID COUNTY AND STATE, DID PERSONALLY APPEAR ARTHUR B. CARPMAIL, DOROTHY V. CARPMAIL, RUSSEL H. STANG, AND LORRAINE STANG OWNERS OF CRESTHAVEN SUBDIVISION AS SHOWN HEREON, WHO ACKNOWLEDGED THE SIGNING OF THIS PLAT TO BE THEIR OWN FREE ACT AND DEED, IN TESTIMONY WHEREOF I HAVE HEREUNTO SET MY HAND AND OFFICIAL SEAL THIS 3 DAY OF AUG. 1957.

GEORGE W. COOLEY  
 NOTARY PUBLIC  
 MY COMMISSION EXPIRES 5-25-1960



**MORTGAGEE'S CERTIFICATE:**

I, THE UNDERSIGNED HENRY D. FREELAND, MORTGAGEE OF LANDS CONTAINED WITHIN CRESTHAVEN SUBDIVISION DO HEREBY ACCEPT THIS PLAT TO BE CORRECT AND DEDICATE TO PUBLIC USE CRESTLANE DRIVE AND HAVEN DRIVE AS SHOWN THEREON.

HENRY D. FREELAND  
 MORTGAGEE

COUNTY OF LORAIN }  
 STATE OF OHIO } S.S.

THIS IS TO CERTIFY THAT BEFORE ME, A NOTARY PUBLIC IN AND FOR SAID COUNTY AND STATE, DID PERSONALLY APPEAR HENRY D. FREELAND MORTGAGEE OF LANDS CONTAINED WITHIN CRESTHAVEN SUBDIVISION WHO DID ACKNOWLEDGE THE SIGNING OF THIS PLAT TO BE HIS OWN FREE ACT AND DEED, IN TESTIMONY WHEREOF I HAVE HEREUNTO SET MY HAND AND OFFICIAL SEAL THIS 25 DAY OF JULY 1957.

JAMES M. P. NICOL  
 NOTARY PUBLIC  
 MY COMMISSION EXPIRES 11-26-57



JAMES M. P. NICOL  
 NOTARY PUBLIC  
 COMM EXPIRES

ENTERED FOR RECORD MAY 3, 1958  
 AT 8:00 O'CLOCK A.M. RECORDED MAY 3, 1958  
 IN RECORD VOL. 20 PAGE 49 OF LORAIN COUNTY RECORD OF PLATS

LEOTA B. MITCHELL  
 LORAIN COUNTY RECORDER MC.  
 RECORDING FEE \$22.45